
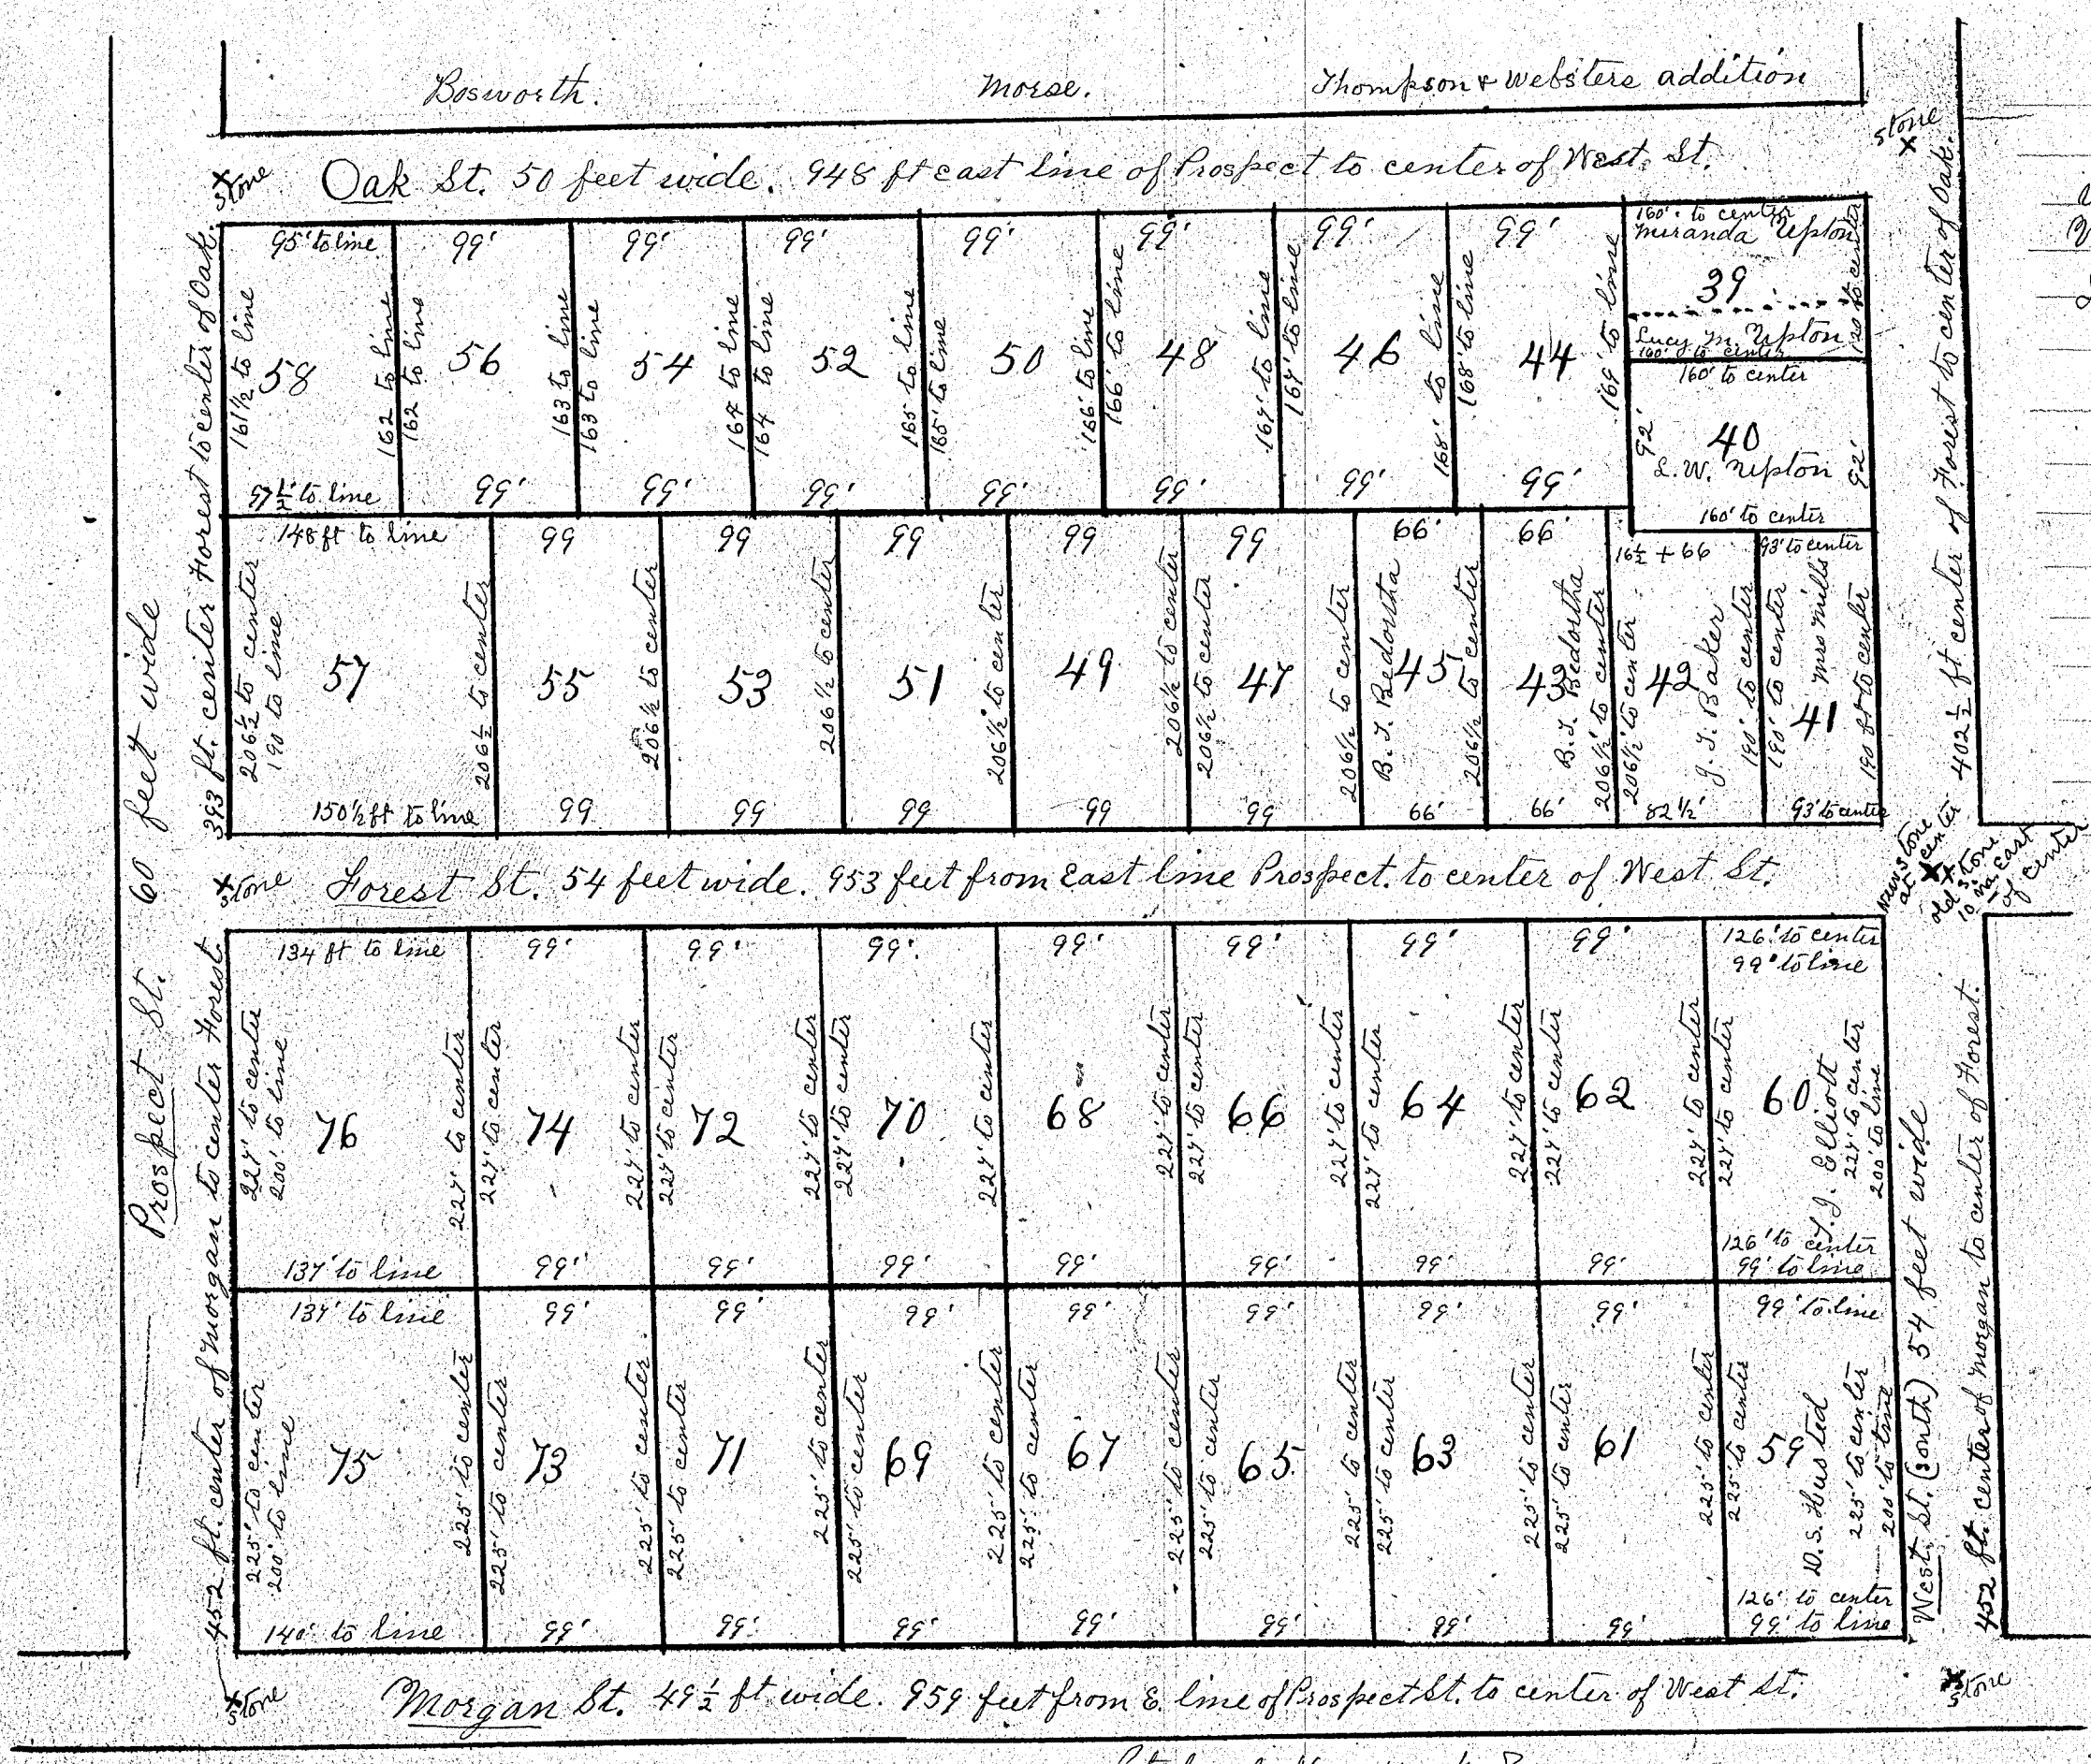


Revised Plat of the western Part of W. W. Wrights Addition to the Village of Oberlin.

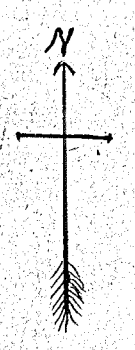

We, the Council of the Village of Oberlin, approve of the annexed revised plat of the western part of W. W. Wrights addition to the Village of Oberlin.

July 3rd 1889.

Arden Dale Mayor
 W. G. Mains
 G. E. Berry
 G. W. Kellogg
 A. B. Johnson
 A. Jackson
 Council of the Village of Oberlin

Surveyors Certificate

I hereby certify that at the request of the heirs of W. W. Wright, deceased, and the other persons whose names are subscribed to this plat, I have surveyed into Village lots, out-lot number for (4) and as much of out-lot number three (3) as lies in of the center of West Street as now located in the out-lot number eighty-five (85) in the Village of Oberlin, and the above is a correct plat of the survey so made by me. The length and width of lots and streets are indicated thereon in feet in red ink and the progressive numbers of the lots in black ink. I further certify that stones for further surveys are located as indicated on said plat. The land included in this plat is the same former included in the west part of W. W. Wrights addition to the Village of Oberlin, dated May 12th 1863, and recorded in Book 1 of Lorain County Plat records, page 31, which was vacated by order of the Court of Common Pleas of Lorain County May 10th 1886.

Albert A. Wright, Surveyor
 Oberlin, Ohio, Dec. 1st 1888.

State of New York }
 County of Onondago } Before me, a Notary Public within and for said county of Onondago, personally appeared the above named Lucy W. M. Upton, and acknowledged that she did sign the above plat and that the signing thereof was her free act and deed for the uses and purposes therein expressed. Witness my hand and official seal at Syracuse, in said county of Onondago, this third day of April, A. D. 1889.

Frank J. Kent
 Notary Public, Onondago Co., N.Y.

Kingdom of Great Britain }
 City of London, England, } On this the 16th day of May 1889, before me, John C. New, Consul General of the United States of America at London, personally appeared Bramard Taylor Bedortha, to me known and known to me to be the person of that name described in and who has executed the foregoing instrument and then and there acknowledged the same to be his free and voluntary act and deed for the uses and purposes therein set forth. Witness my hand and official seal at London, this the 16th day of May 1889.

Jno. C. New
 Consul - General
 W. S. A., London, England

Recd for record July 11th 1889 at 80000 A. M.
 Recorded July 23rd 1889.
 W. D. Cahoon
 Recorder.

Owners Declaration

We, the undersigned, being the owners of all the land included in the accompanying plat, do hereby make and establish the same as an addition to the Village plat of the Village of Oberlin, to be known as the "Revised Plat of the Western part of W. W. Wrights addition to the Village of Oberlin," and we do hereby dedicate to public use forever to be used for street purposes, all the land designated as streets on said plat.

Witness our hands this 18th day of February, A. D. 1889.

Stella S. Wright, Susan A. Wright,
 Fanny S. Wright, Albert A. Wright,
 Mary S. Mills, Jeremiah S. Baker,
 J. J. Elliott, L. W. Mark Upton,
 Miranda Upton, Daniel S. Husted,
 Lucy W. M. Upton, Bramard Taylor Bedortha.

State of Ohio }
 Lorain County, ss } Before me a Notary Public within and for said County personally appeared the above named Susan A. Wright, Stella S. Wright, Fanny S. Wright, Albert A. Wright, Mary S. Mills, Jeremiah S. Baker, J. J. Elliott, L. W. Upton and Miranda Upton, and severally acknowledged that they did sign the above plat and that the signing thereof was their free act and deed for the uses and purposes therein expressed. Witness my hand and official seal at Oberlin in said County, this 23rd day of Feb. A. D. 1889.

Jesse H. Lang, Notary Public

State of Ohio }
 Miami County, ss } Before me a Notary Public within and for said County of Miami, personally appeared the above named Daniel S. Husted, and acknowledged that he did sign the above plat and that the signing thereof was his free act and deed for the uses and purposes therein expressed. Witness my hand and official seal at Troy, in said County of Miami, this second day of March, 1889.

J. T. M. Caskey,
 Notary Public,
 Miami County, Ohio.