

Benj. Redfern's Village plat in what is called South Amherst in the township of Amherst, County of Lorain and State of Ohio, and being a part of township lot number ninety-one and in the north eastern part of the lot, beginning on the east line of the lot at a point where the South Ridge road crosses said east line, and running thence westerly on the south side of the road to the north and south running south from what is called Webb's corners, numbering the lots from one to eleven inclusive, this 20<sup>th</sup> day of April, A.D. 1889. I have surveyed and laid out the above said lots numbering from one to eleven inclusive, this 20<sup>th</sup> day of April, A.D. 1889. Benjamin Redfern, Surveyor.


Hiram Belden, Justice of the Peace within and for said County, personally appeared and acknowledged the above certificate attached, and acknowledged the same on the 28<sup>th</sup> day of December A.D. 1889. D. B. Smith, Justice of the Peace. W. E. Cahoon, Recorder.

The State of Ohio  
Lorain County, ss.

Before me the undersigned, a Justice of the Peace within and for said County, personally appeared Benjamin Redfern, the owner of the within plat, with surveyor's certificate attached, and acknowledged the same to be his free act and deed. Witness my hand this 28<sup>th</sup> day of December A.D. 1889. at 2 P.M. Recorded January 14<sup>th</sup> A.D. 1890. W. E. Cahoon, Recorder.

Surveyed October 8<sup>th</sup> 1889 for Selah Chamberlain Trustee the following numbered lots in Block 32, Chamberlain's Add. to Lorain, Lorain County, Ohio, viz: number 26, 27, 28, 29, 30, 31, 32, 33, 34, 35, 36 and 37. Also on the same date the following numbered lots in Block 33 of above named Add. viz: number 1, 2, 3, 4, 5, 6, 7, 8, 9, 10, 11, 12, 13, 14, 15, 16, 17 and 18. The dimensions of lots and width of the extension of Ninth Ave. and the alley in Block 33, are as shown upon the map. Four iron pins 3/4 x 1 1/2" are planted as shown on the map. The boundary of this allotment is as shown by tinted line. Wm B. Hanlon, C. E. Scale 100=1"

Selah Chamberlain Trustee's Plat of Blocks 32 & 33, Lorain, O.

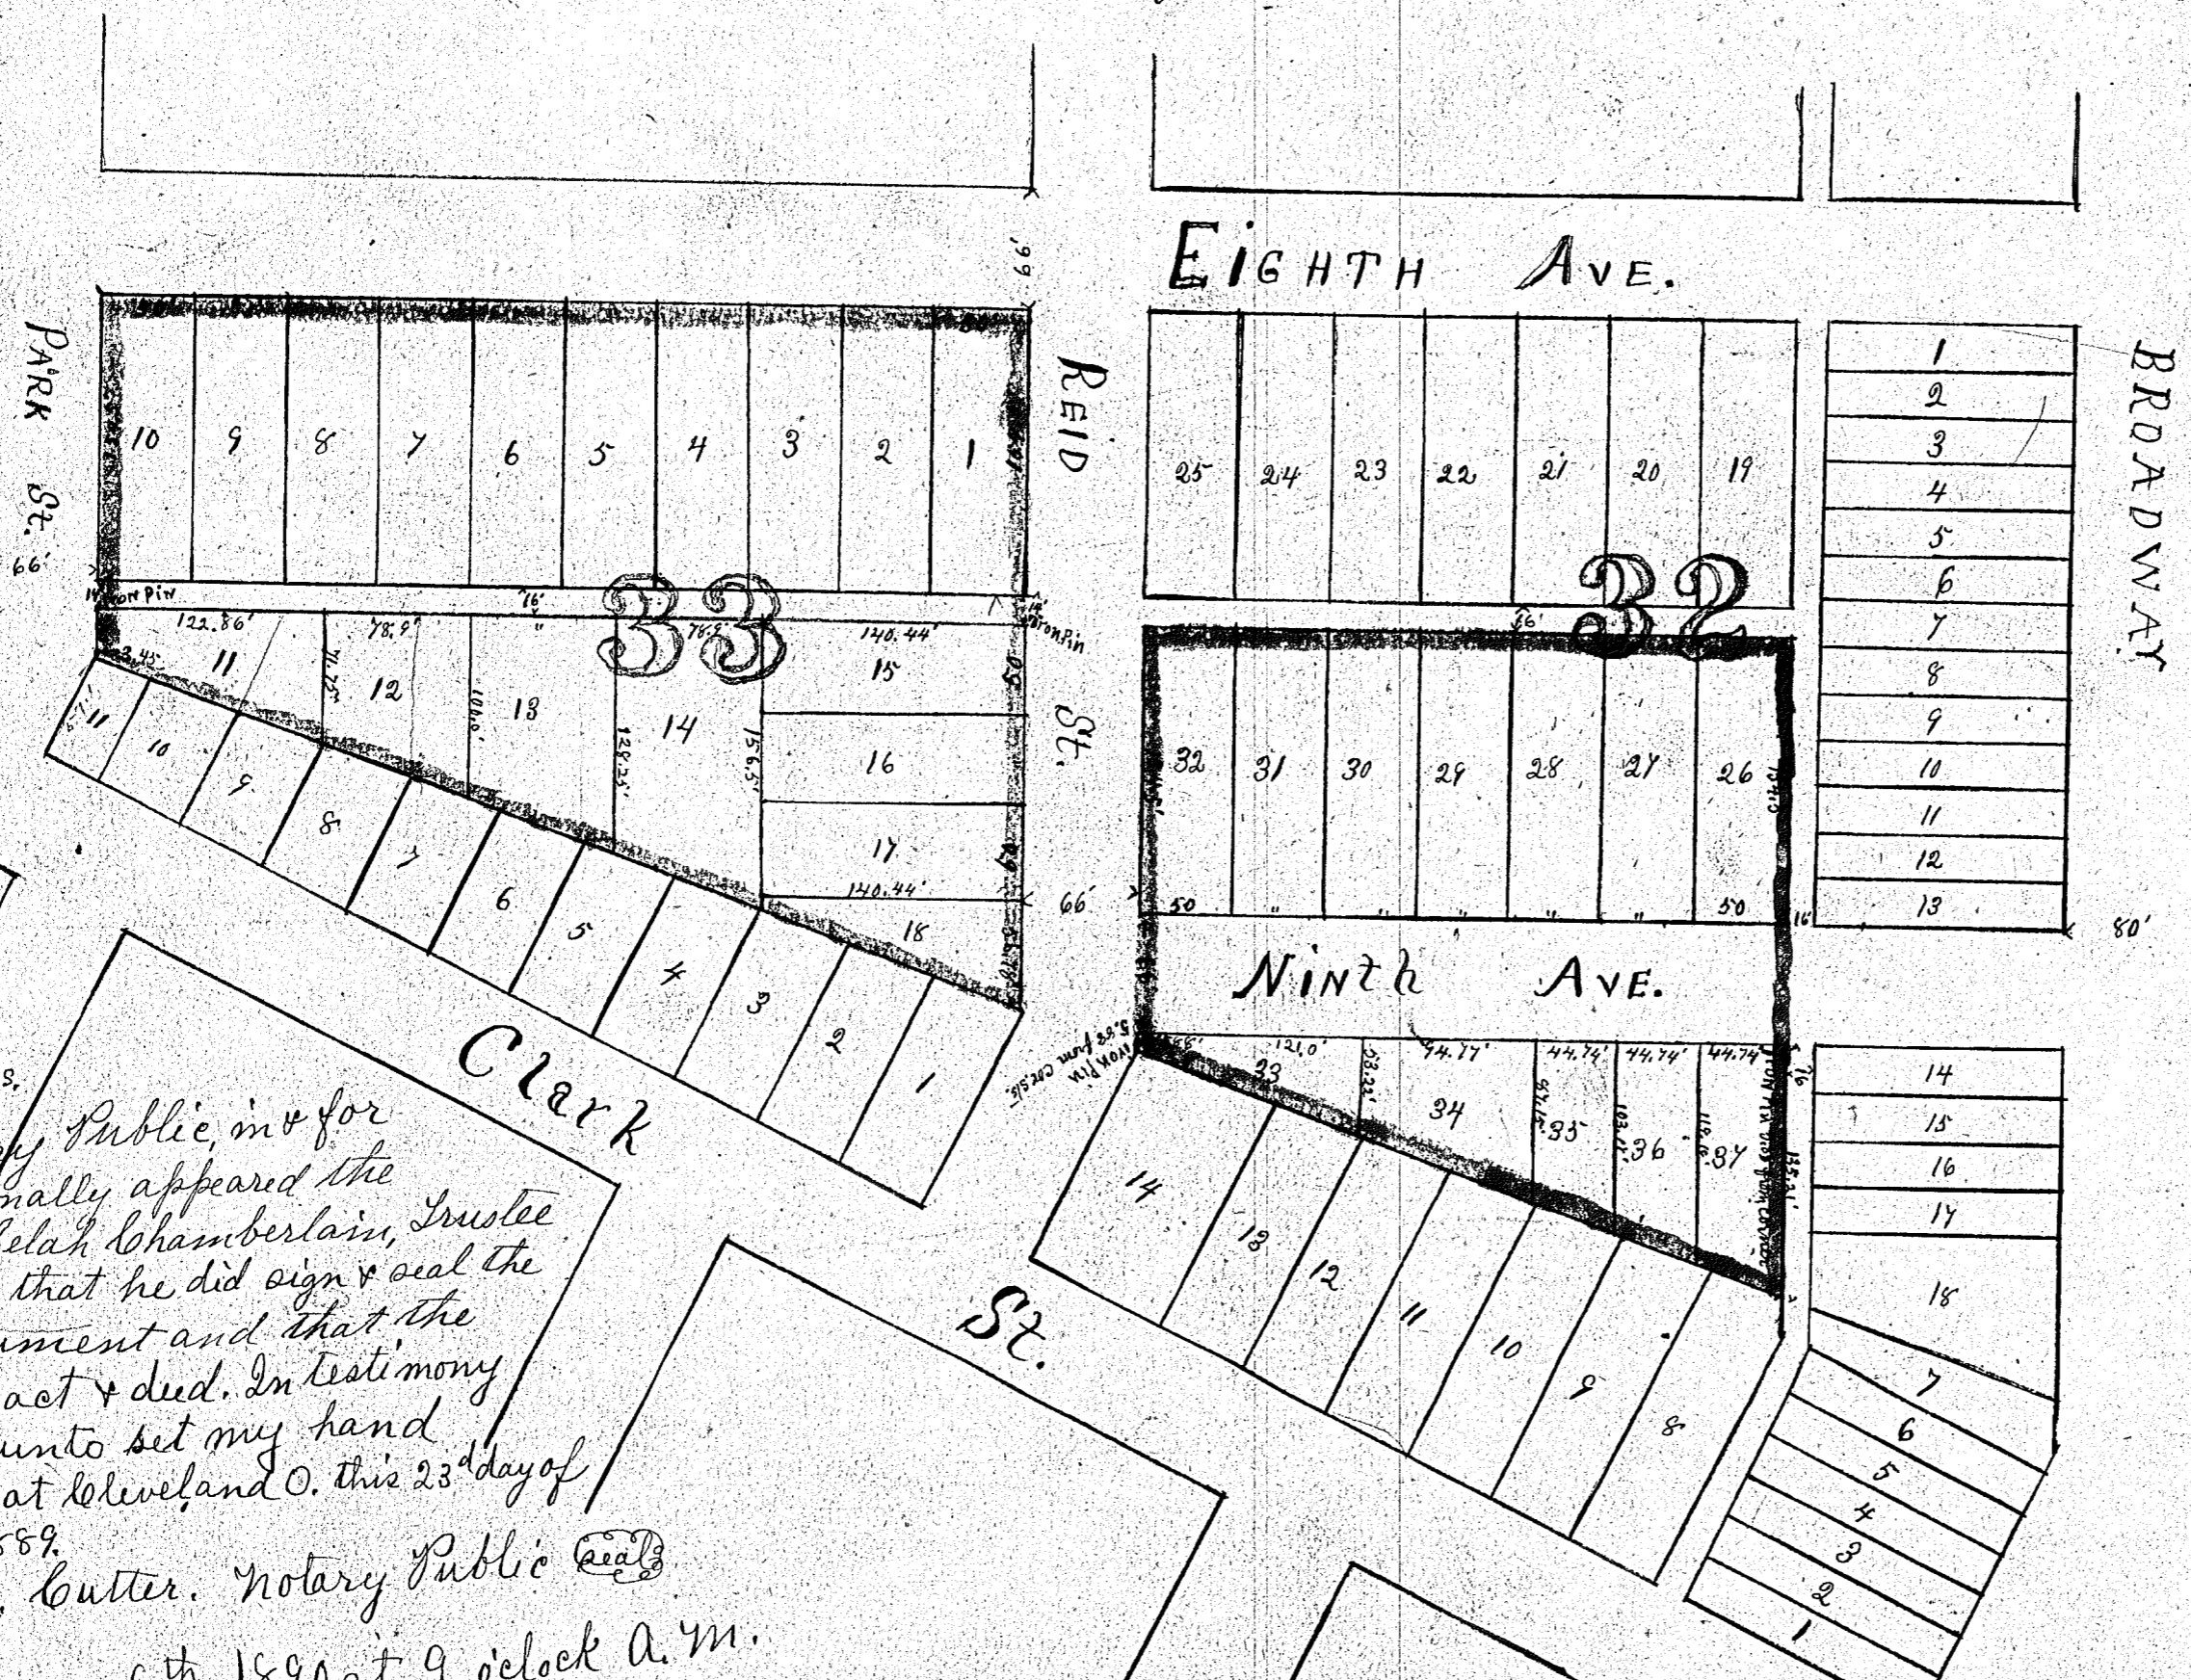

We the Mayor & Clerk of the Incorporated Village of Lorain, Lorain County, Ohio, do hereby certify that this plat of allotment of Blocks No. 32 and 33 of Chamberlain's Addition to Lorain was accepted by the Town Council of said Village at a meeting held at Lorain O. Dec. 1<sup>st</sup> 1889. John Stack Mayor. A. H. Babcock Clerk.

The State of Ohio  
Cuyahoga County, ss.

Before me a Notary Public, in & for said county personally appeared the within named Selah Chamberlain, Trustee who acknowledged that he did sign & seal the foregoing instrument and that the same is his free act & deed. In testimony hereof I have hereunto set my hand and official seal at Cleveland O. this 23<sup>rd</sup> day of December A.D. 1889. C. L. Cutler, Notary Public

I hereby certify that this plat is a correct plat of the allotment of Blocks Nos. 32 and 33, Selah Chamberlain Trustee's Addition to Lorain. In testimony whereof I have hereunto set my hand and seal this 18<sup>th</sup> day of [blank] 1889. Signed, sealed and acknowledged in presence of Selah Chamberlain, Trustee. C. L. Cutler

Rec'd January 6<sup>th</sup> 1890 at 9 o'clock A.M.  
Recorded January 31<sup>st</sup> 1890.  
W. E. Cahoon, Recorder.