


S. W. Mathews - Addition to Lorain Village.

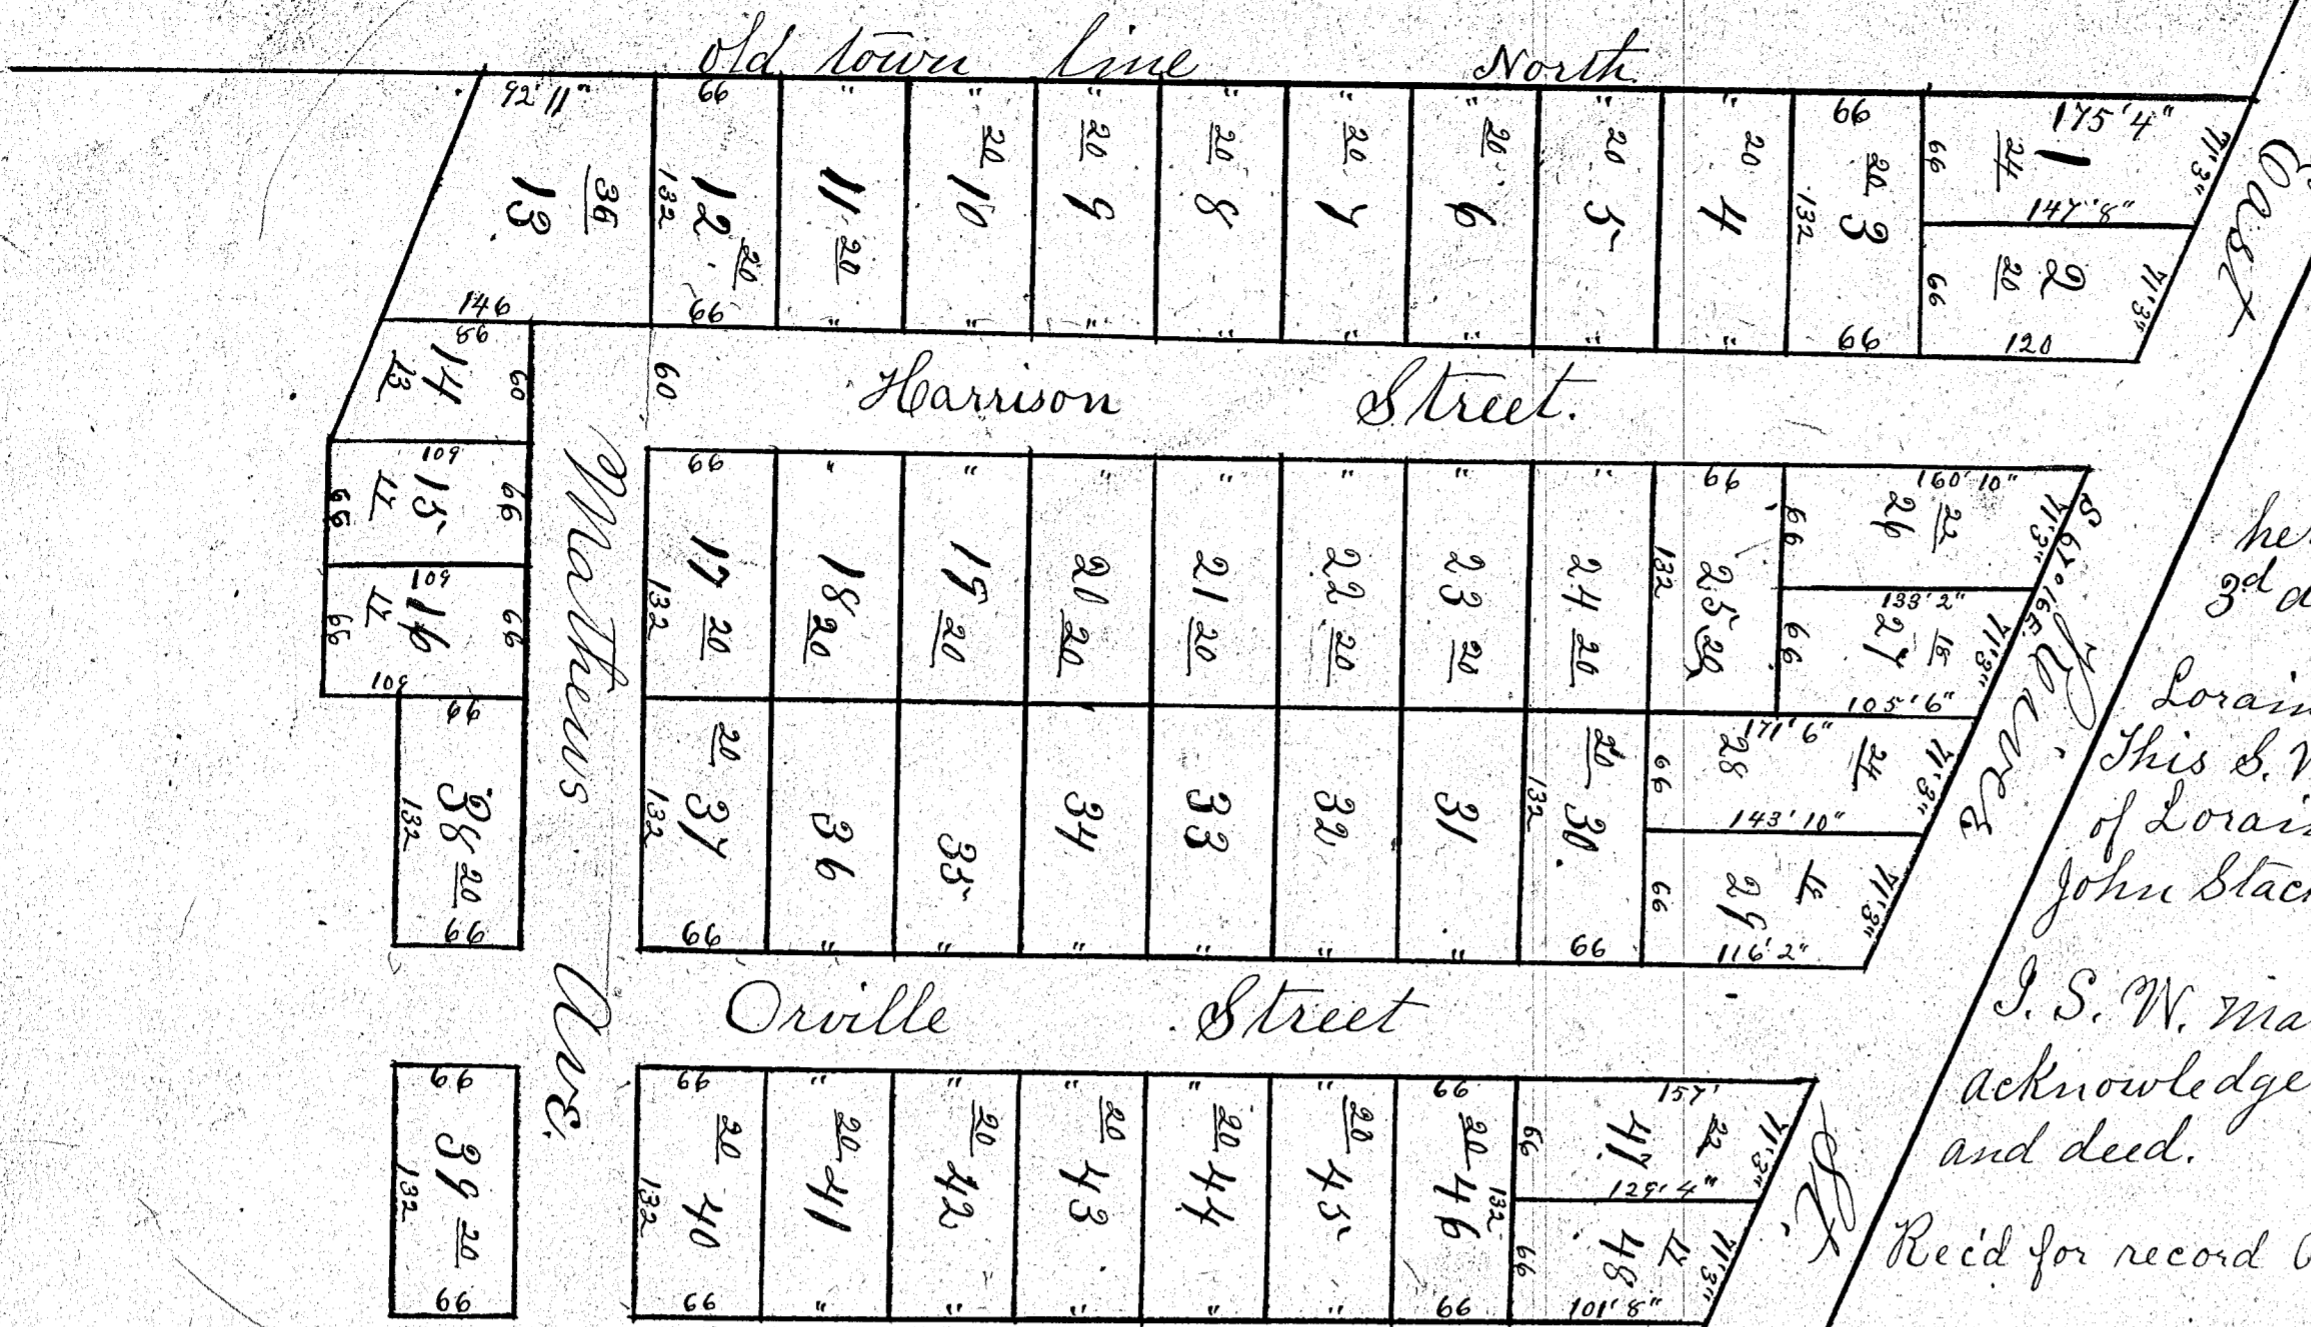


The State of Ohio, ss. Before me a Notary Public, in and for said County personally appeared S. W. Mathews and Emily Mathews his wife who acknowledged the foregoing to be a true and correct plat of said S. W. Mathews addition to the Village of Lorain, in Lorain County and State of Ohio. In testimony whereof I have hereunto set my hand and official seal this 3rd day of March A.D. 1890.
Ed. Killmore, Notary Public

Lorain March 22nd 1890.
This S. W. Mathews plat was accepted by the Village of Lorain by ordinance passed on March 22nd 1890.
John Stack, Corp. Clerk. A. H. Babcock, Mayor
S. W. Mathews do herein and hereby declare and acknowledge the within allotment to be my free act and deed.
S. W. Mathews.
Recd for record April 12th 1890, at 2 1/4 P.M. Recorded April 28th 1890.
W. E. Cahoon, Recorder.

I hereby certify that this is a correct plat of Mathews Addition to the Village of Lorain, situated in original lot 51 Black River formerly a part of Sheffield township, surveyed at the request of S. W. Mathews Feb'y 26th 1890, scale 100 feet to the inch. Bearings referred to the true meridian. Dimensions expressed in feet and inches. Quantities expressed in hundredths of an acre.
C. H. Snow, Co. Sur.

W. A. Braman, Trustee's Second Subdivision, Lot 3, Black River.

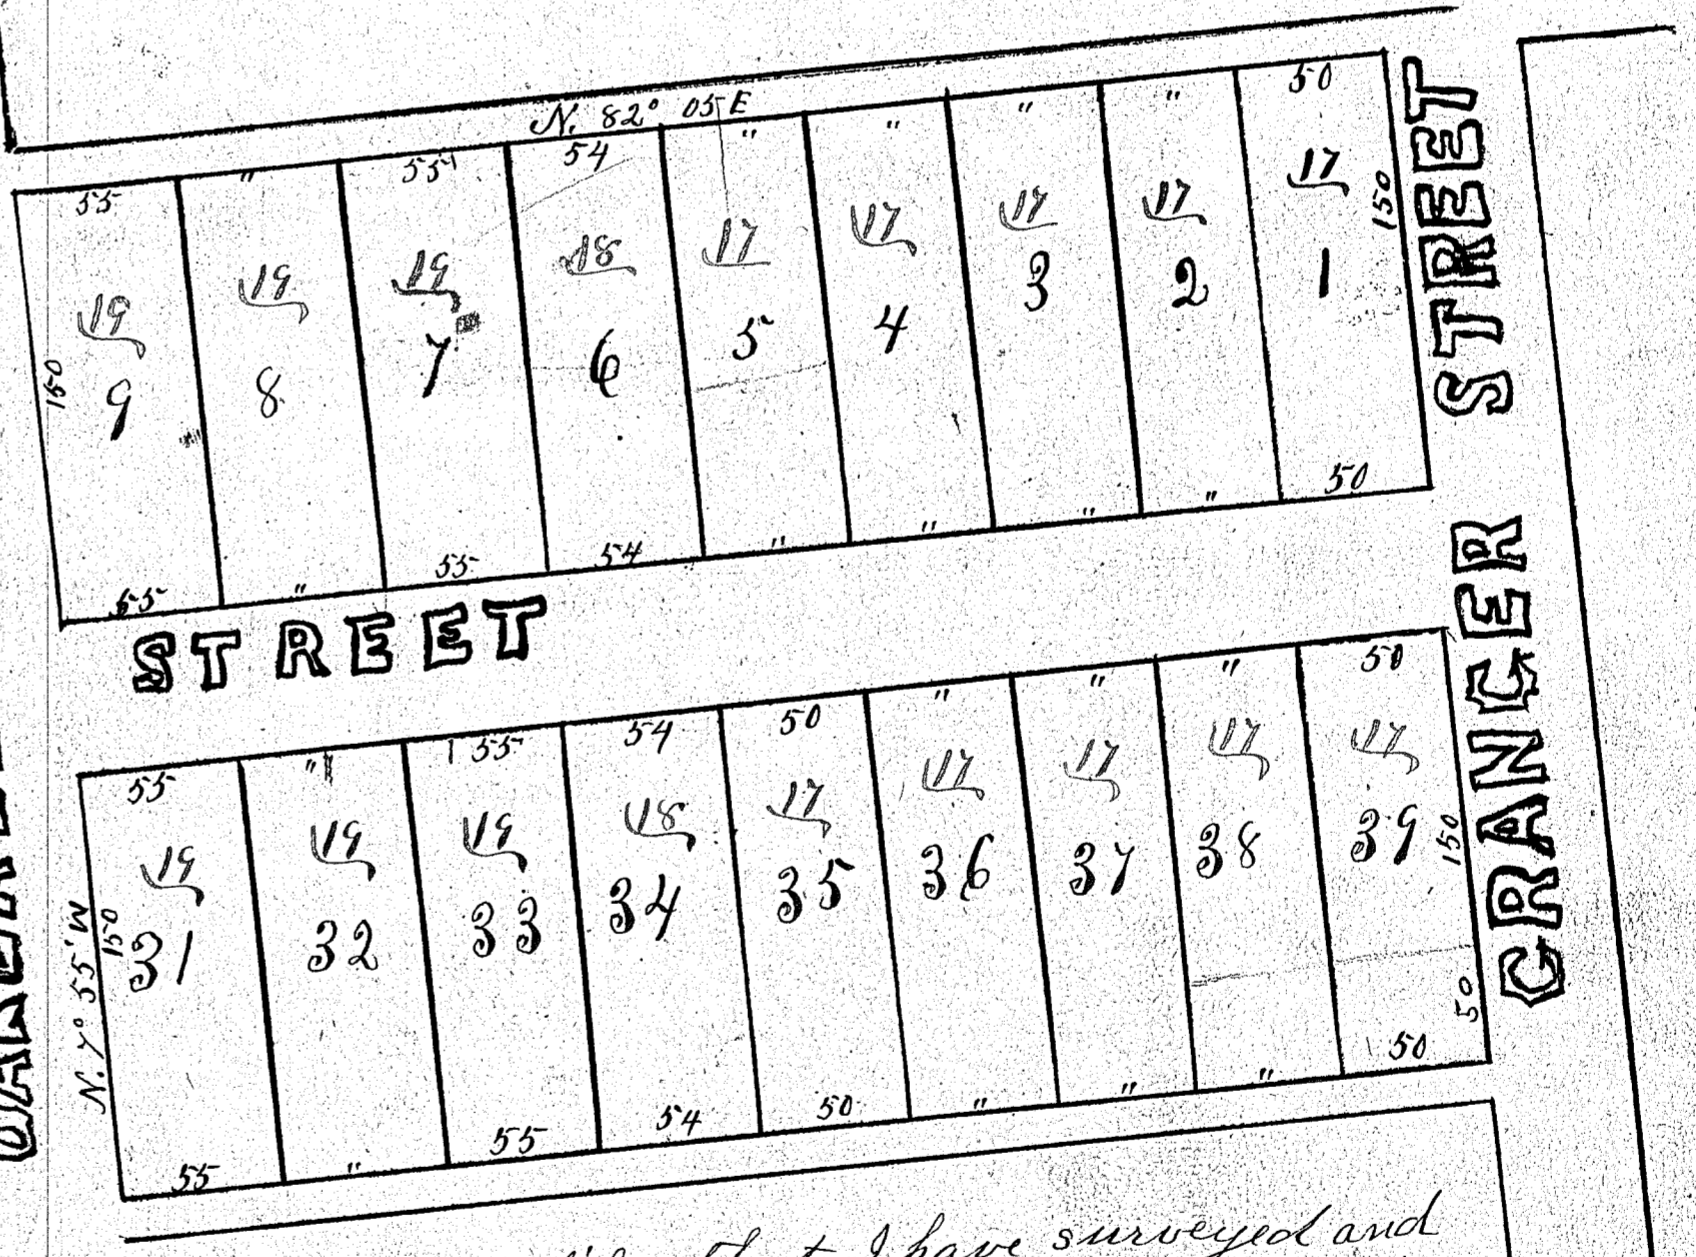

I, W. A. Braman, Trustee, do hereby acknowledge this Plat to be my free act & deed, this 15th day of August, 1890.
W. A. Braman, Jr.

I hereby certify that I have surveyed and platted that part of Lot 3, tract 1, Black River township, situated south of and adjoining S. Hogan's third and fourth additions to the Village of Lorain, and that this is a correct plat of this subdivision. Dimensions in feet, and tenths bearings referred to the true meridian, quantities in one hundredths of an acre, scale 66 feet to the inch.
Clyria Aug. 13, 1890.
Received for record August 15th 1890, at 4²⁰ P.M.
Recorded August 25th 1890.
W. E. Cahoon, Recorder.

The State of Ohio, ss. Before me, a Justice of the Peace in and for said County, personally came the above named W. A. Braman & acknowledged the signing and sealing of the foregoing plat to be his free act & deed.
Witness my hand the 15th day of August 1890.
L. B. Smith, Justice of the Peace.