


O. F. HAGEMAN'S ADDITION TO  
LORAIN VILLAGE

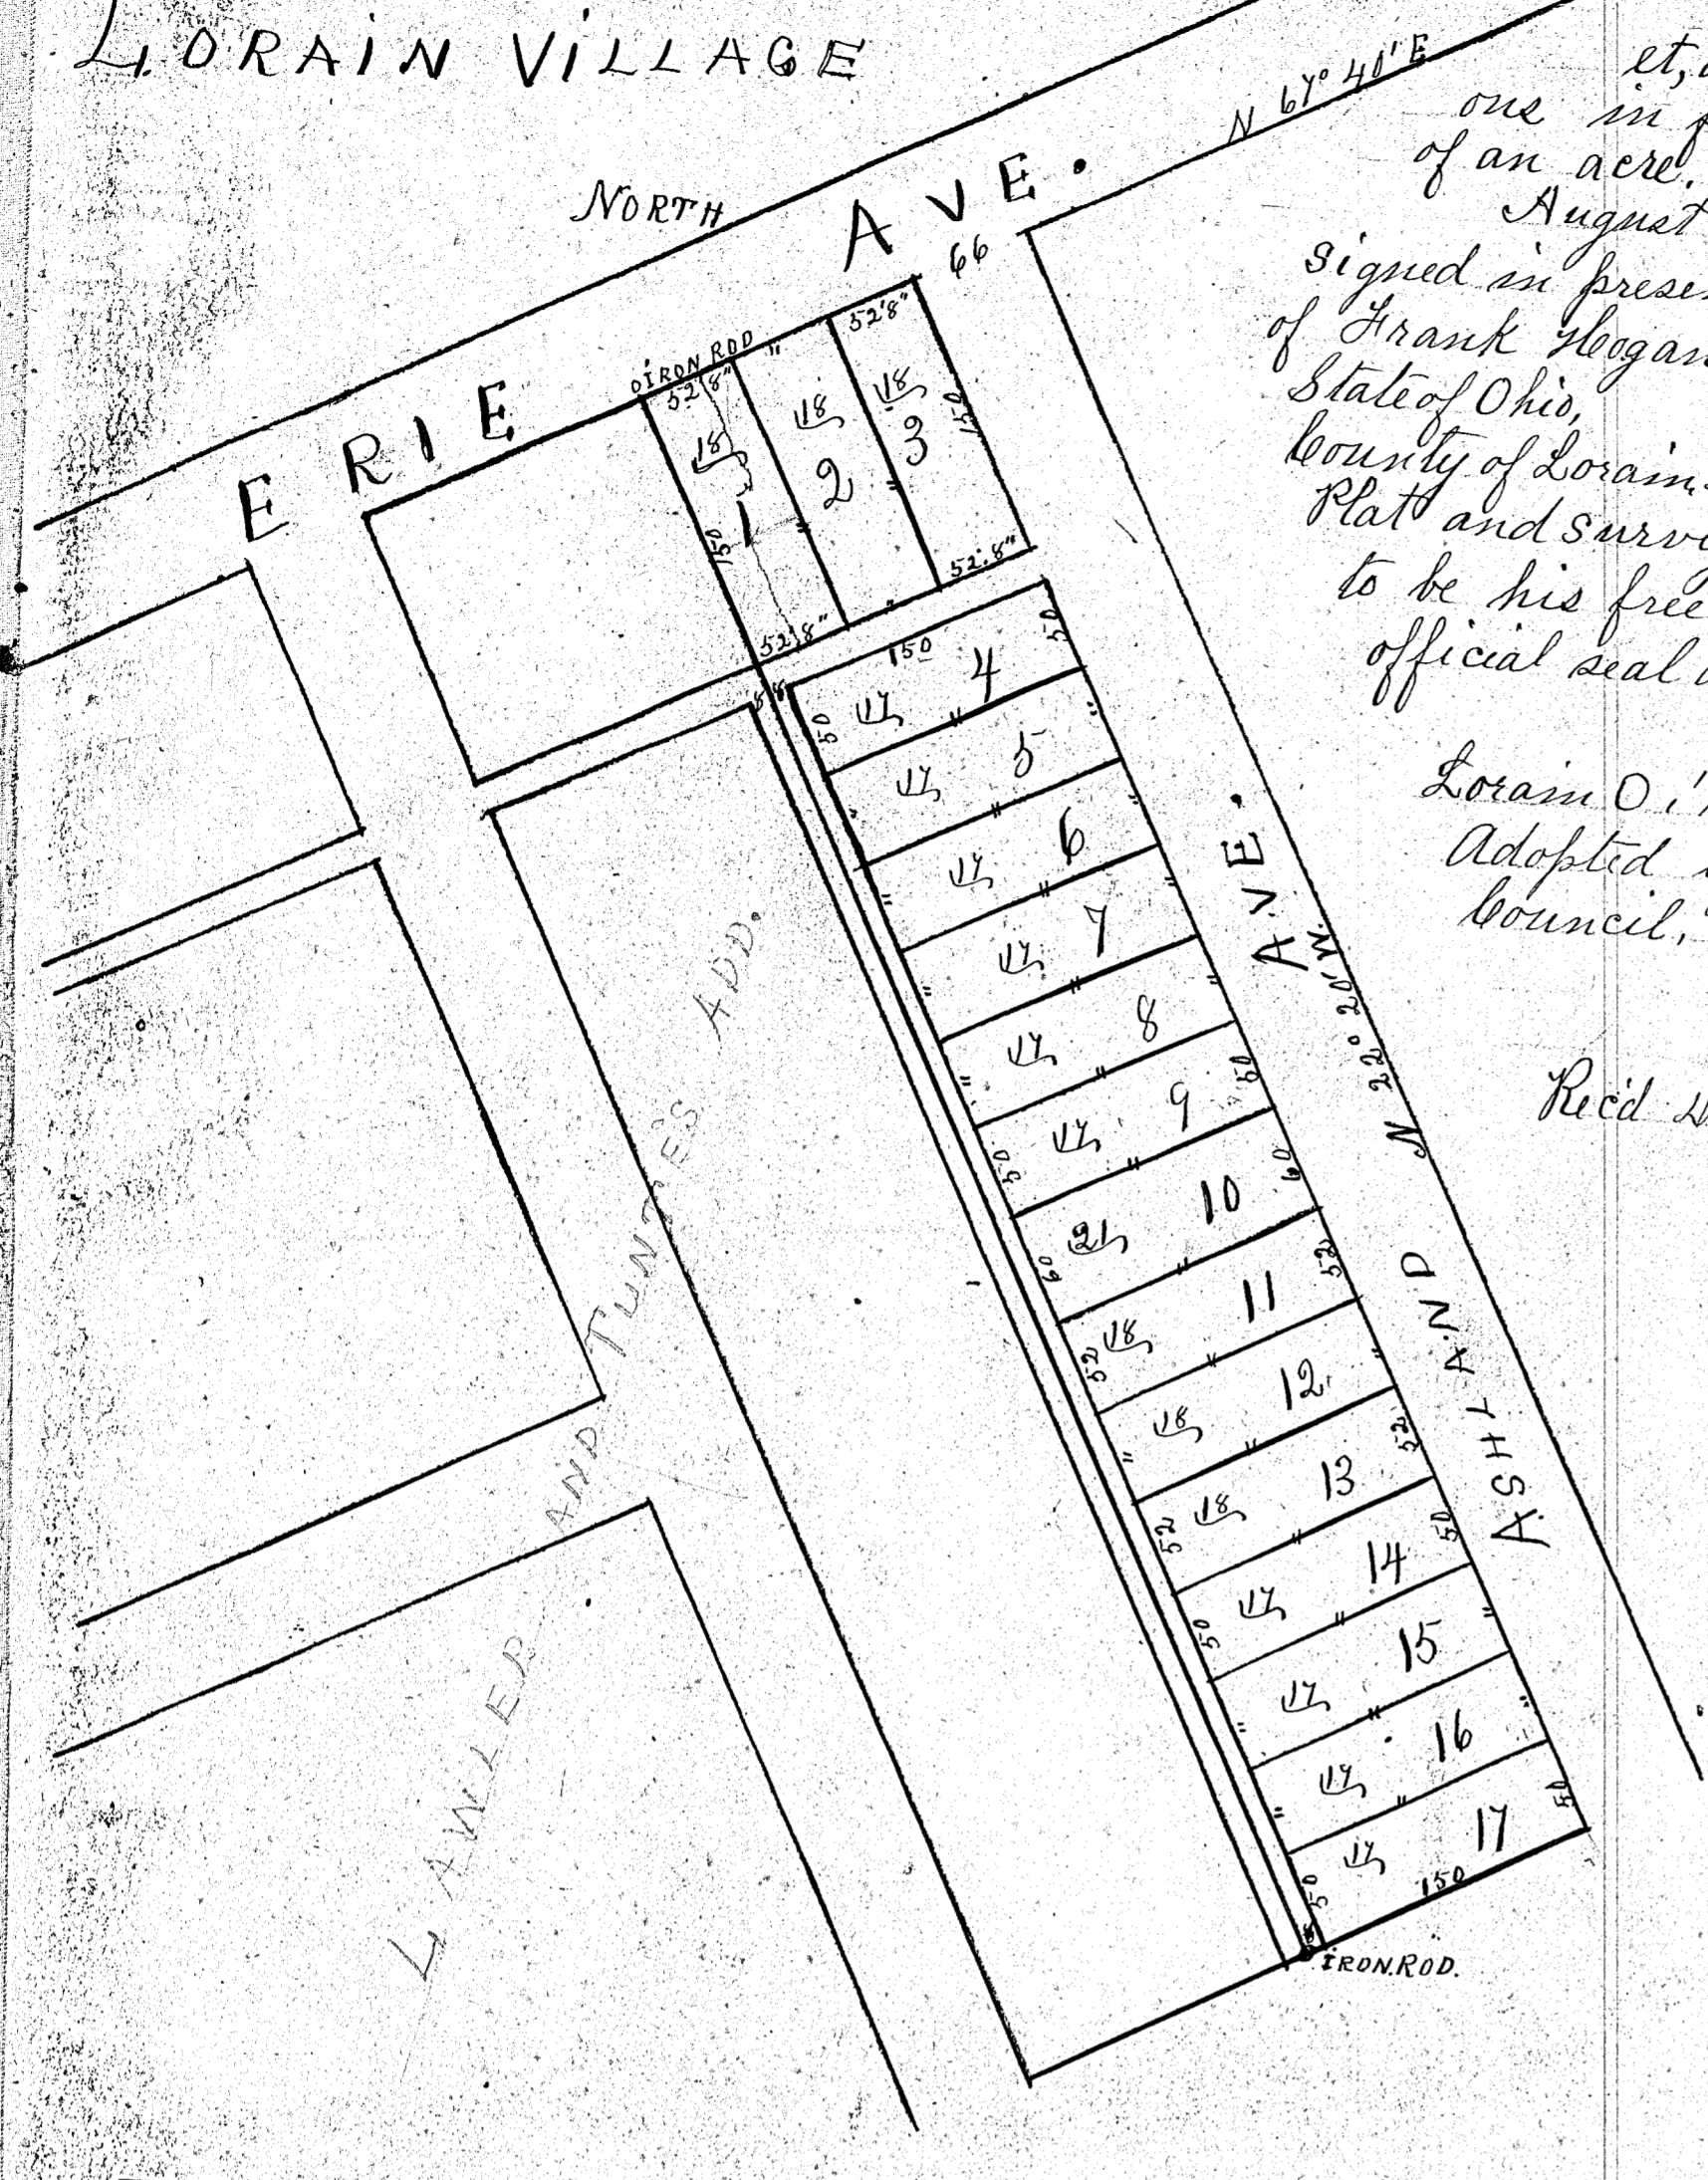

I hereby certify that I have surveyed and platted an addition to Lorain Village, situate in original lot 3, tract one of Black River township at the request of O. F. Hageman et al, and that this is a correct plat of said addition. Dimensions in feet and inches. Quantities are expressed in one hundredths of an acre, variation of 1° 20' west allowed on bearings. August 20, 1890.

Signed in presence of Frank Hogan Levi Smith  
State of Ohio,  
County of Lorain ss.

O. F. Hageman.

Before me a Notary Public in and for said county, personally appeared the above named O. F. Hageman, the owner of the above Plat and surveyor's Certificate and acknowledged the signing and sealing thereof to be his free act and deed. In testimony whereof I hereunto set my hand and official seal at Lorain Ohio, this 6<sup>th</sup> day of Oct. A.D. 1890.

Frank Hogan. Notary Public

Lorain O. 1<sup>st</sup> 1891

Adopted by passage of Ordinance 163, at a regular meeting of the Common Council, Three fourths of all members concurring.

Seal

Attest John Stack. Clerk  
W. B. Thompson. Mayor.



Rec'd Dec. 18<sup>th</sup> 1890 at 9. A.M. Recorded January 15<sup>th</sup> 1891. W. C. Cahoon.

Recorder.

Geo. Ludwig's Subdivision. Lot 91. Amhurst.

I hereby certify that this a correct plat of Geo. Ludwig's subdivision of a part of Lot No. 91. Amhurst. Surveyed and platted Jan'y 8. 1891. Dimensions are expressed in feet and tenths of a foot. Quantities in one hundredths of an acre. Bearings are referred to the true Meridian by allowing 1° 20' variations. The lots not numbered on this plat do not belong to said Ludwig.

W. H. Snow. Co. Sur.

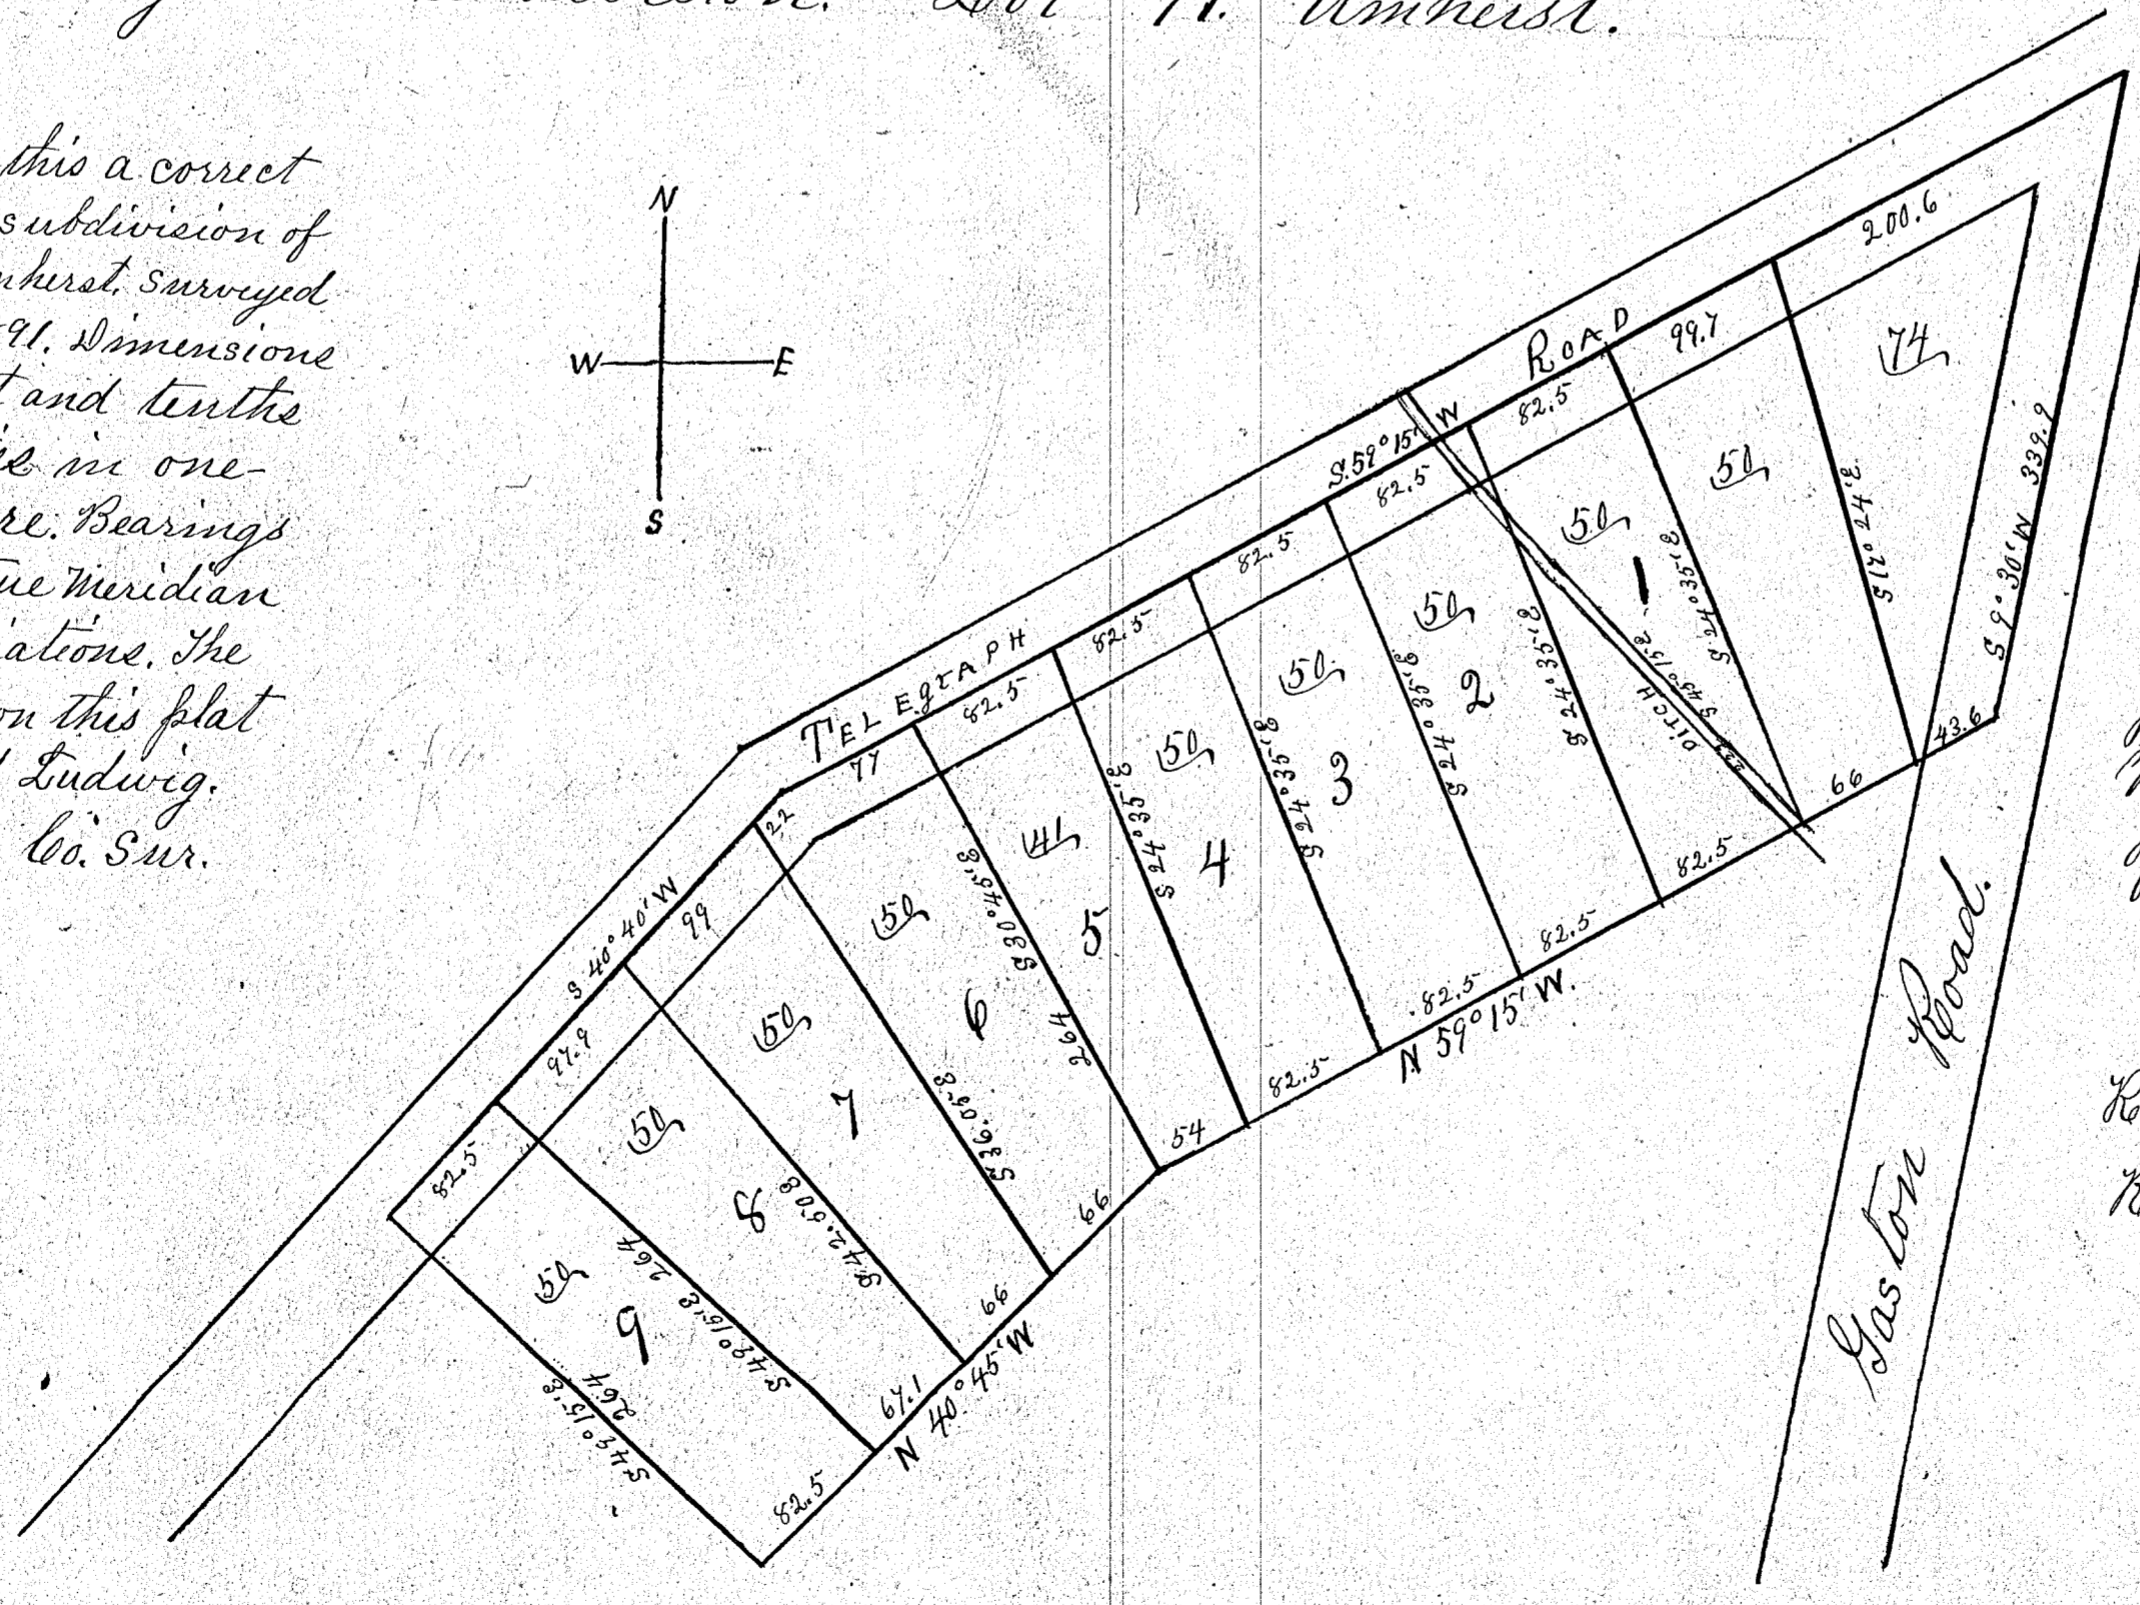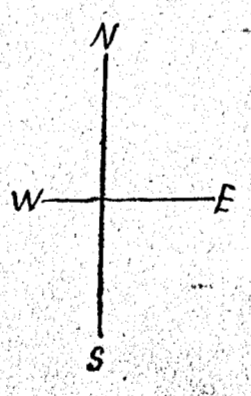

I, Geo. Ludwig hereby acknowledge this plat to be my free act and deed this 15<sup>th</sup> day of Jan'y 1891.

George Ludwig

The State of Ohio,  
Lorain Co. } Before me, the undersigned, a Notary Public within and for the said county, personally appeared Geo. Ludwig the owner of the within Plat with surveyor's Certificate attached and acknowledged the same to be his free act & deed. Witness my hand & seal this 15<sup>th</sup> day of Jan'y 1891.

Benj. Redfern  
Notary Public

Rec'd for Record February 14<sup>th</sup> 1891 at 3<sup>30</sup> P.M.  
Recorded February 28<sup>th</sup> 1891.

W. C. Cahoon. Recorder.