

# H. G. Kings Addition To Lorain Village

I hereby certify that this is a correct Plat of H. G. Kings addition to Lorain Village. It is original Township lot 25, and dated November 23 + 25, 1890. Quantity one referred to the true number dimensions in feet and inches, quantities are expressed in one hundredths of an acre.

*W. H. Snow Surveyors*

In witness whereof I have set my hand this 2nd day of April A.D. 1891


*W. B. Thompson*  
Notary Public

The State of Ohio / Before me a Notary Public in and for said County personally appeared the above named H. G. King who acknowledged that he did sign the foregoing plat and that the same is his free act and deed. In testimony whereof I have hereunto set my hand and official seal at Lorain Ohio this 2nd day of April A.D. 1891.

*W. B. Thompson Notary Public*

Lorain Ohio March 16 1891. We the Mayor and Clerk of the incorporated Village of Lorain, Ohio do hereby certify that the plat of H. G. King's addition to Lorain was accepted by the Town Council of said Village at a meeting held in the Council Chamber at Lorain this date.

*W. B. Thompson Mayor*  
*John Mark Clerk*

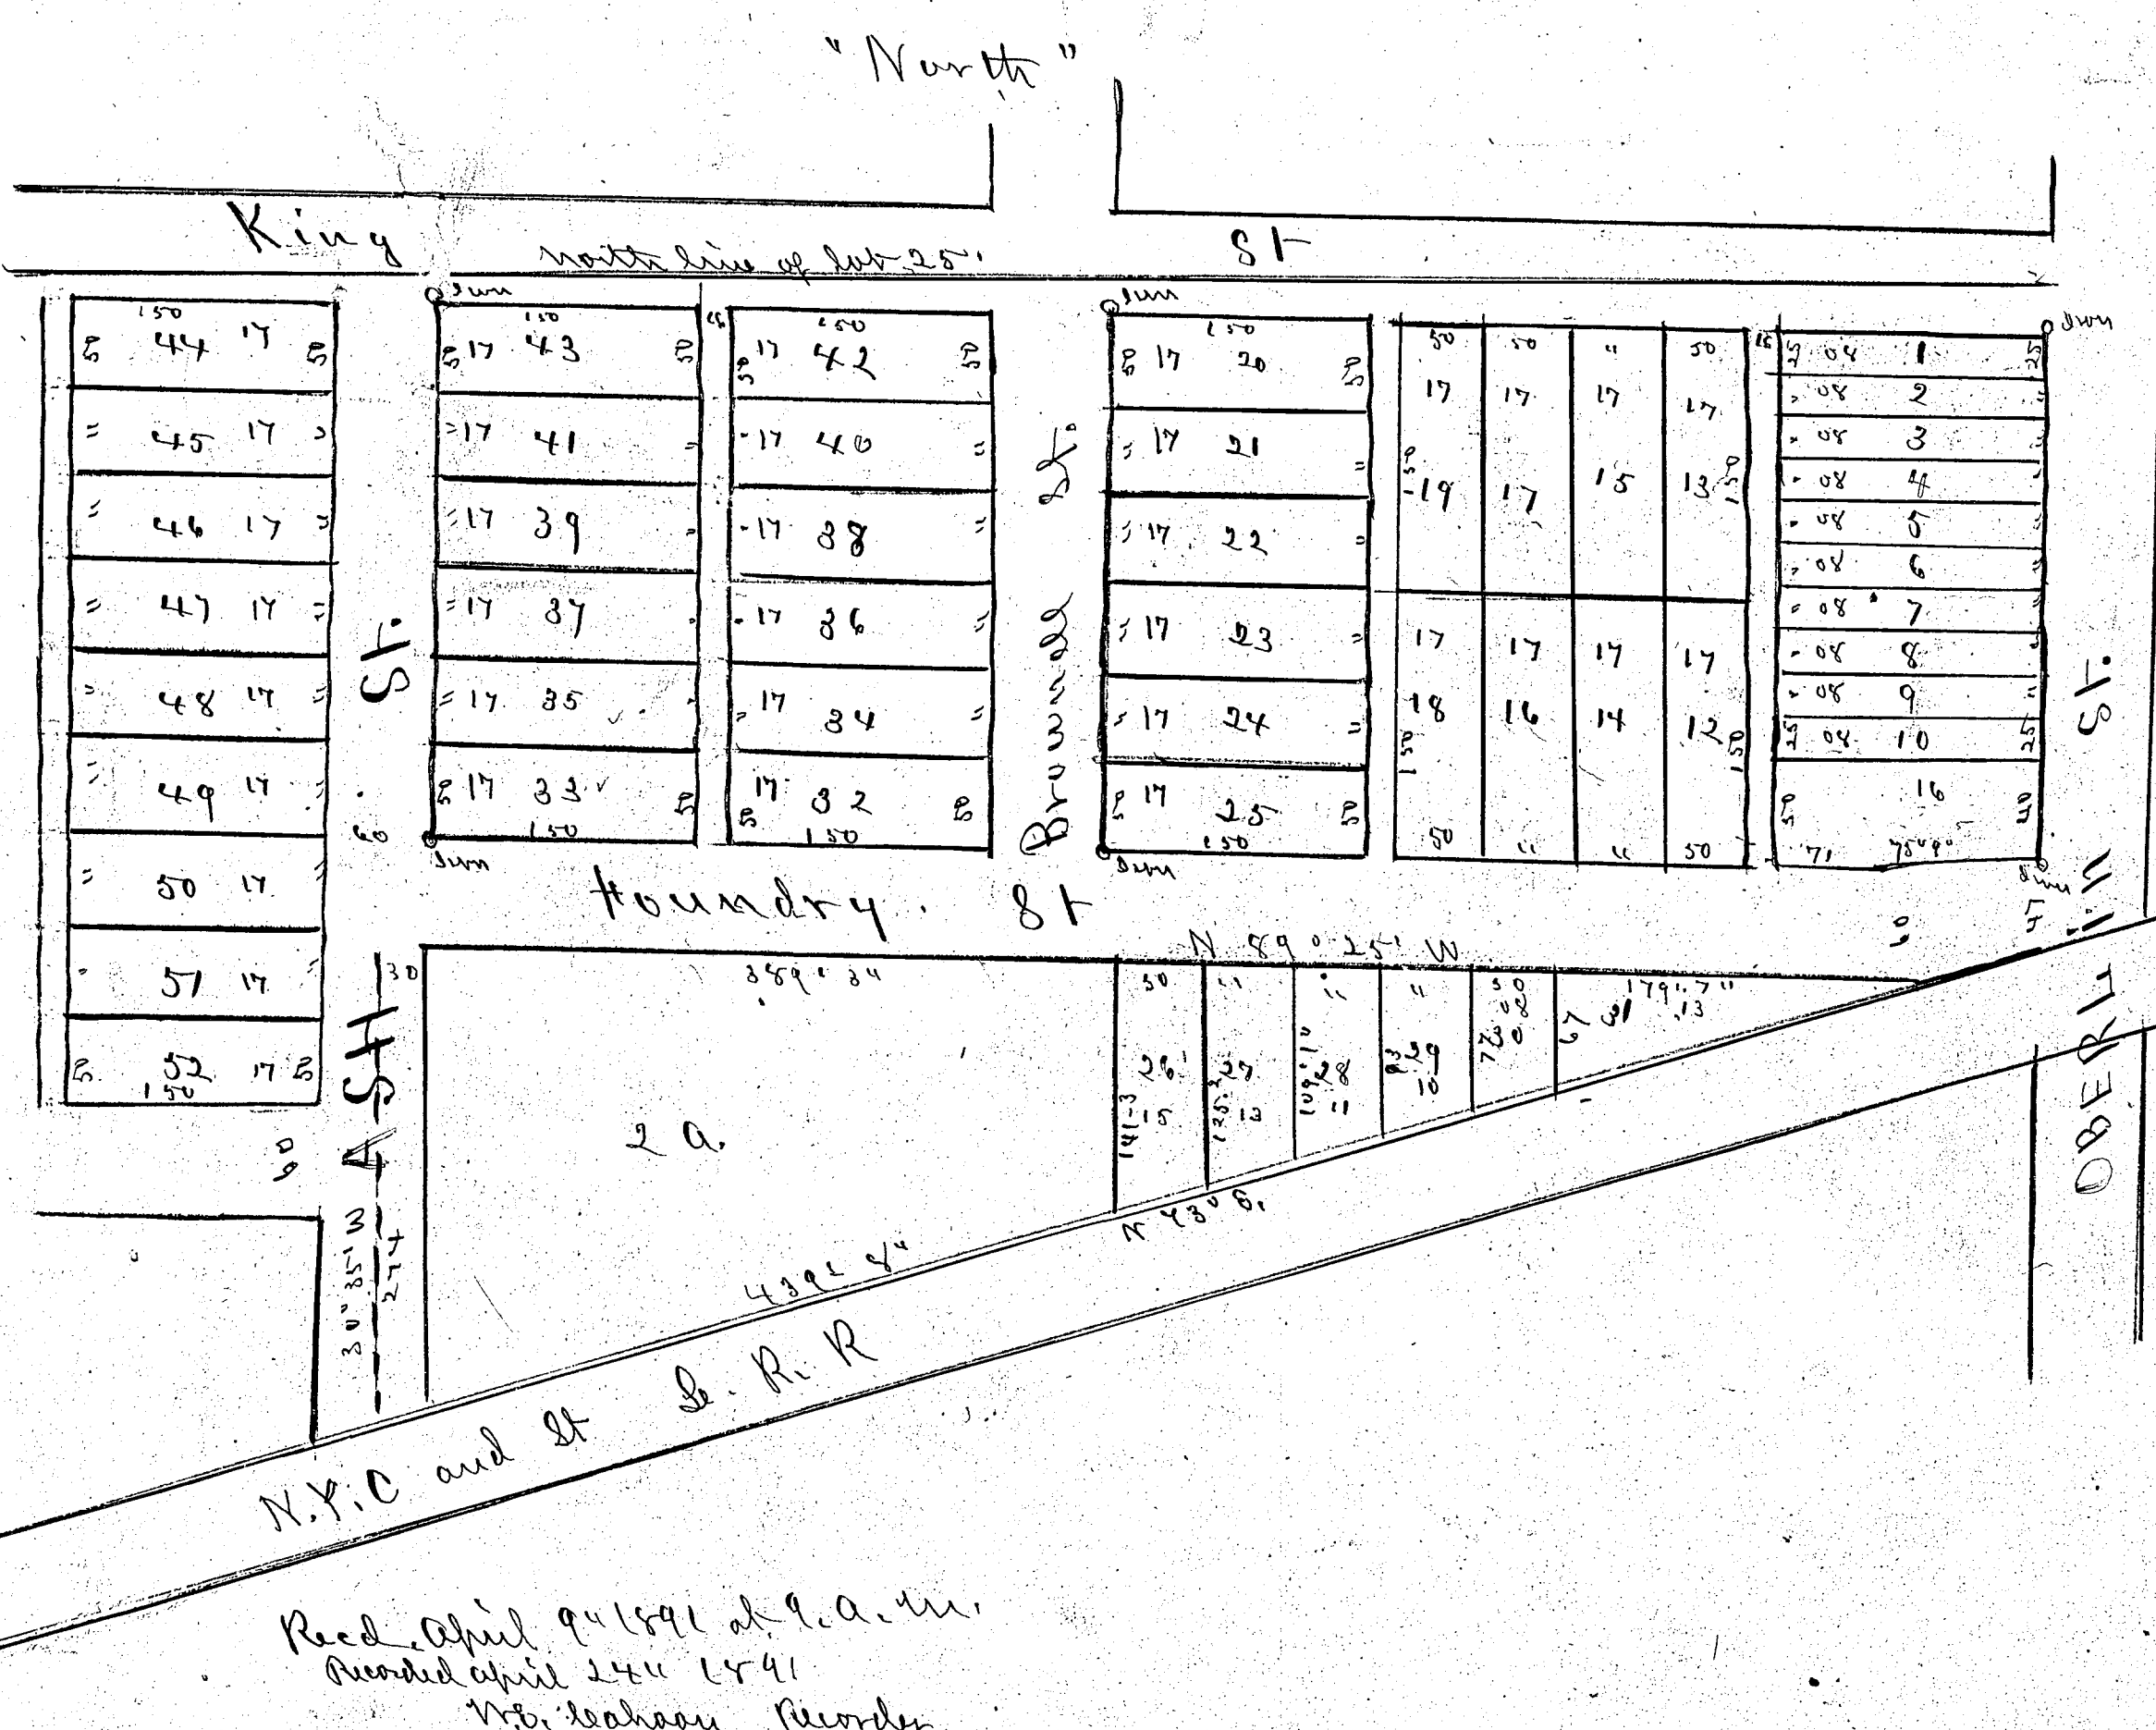

Recd April 9<sup>th</sup> 1891 at 9 A.M.  
Recorded April 24<sup>th</sup> 1891  
W. E. Mahon Recorder


## THE G. HOGAN MINERAL SPRING ADDITION.

The State of Ohio }  
Lorain County ss; Personally appeared before me a Notary Public in and for said county, Almira D. Hogan, Lizzie J. Hogan, and Carrie Hogan Davie (widow and sole heirs at law of Gilbert Hogan) the owners of the above plat and Surveyors Certificate and accompanying this acknowledgment and acknowledged the signing thereof to be their free act and deed. In testimony whereof I hereunto set my hand and official seal this 4<sup>th</sup> day of April A.D. 1891.

*Frank Hogan*  
*Notary Public*

I hereby certify that this is a correct plat of the G. Hogan Mineral Spring addition to the Village of Lorain as surveyed and platted by me March 30, 1891. Quantities are expressed in one hundredths of an acre and dimensions in feet and tenths of a foot.

*W. H. Snow Co. Sur.*  
April 3<sup>rd</sup> 1891.

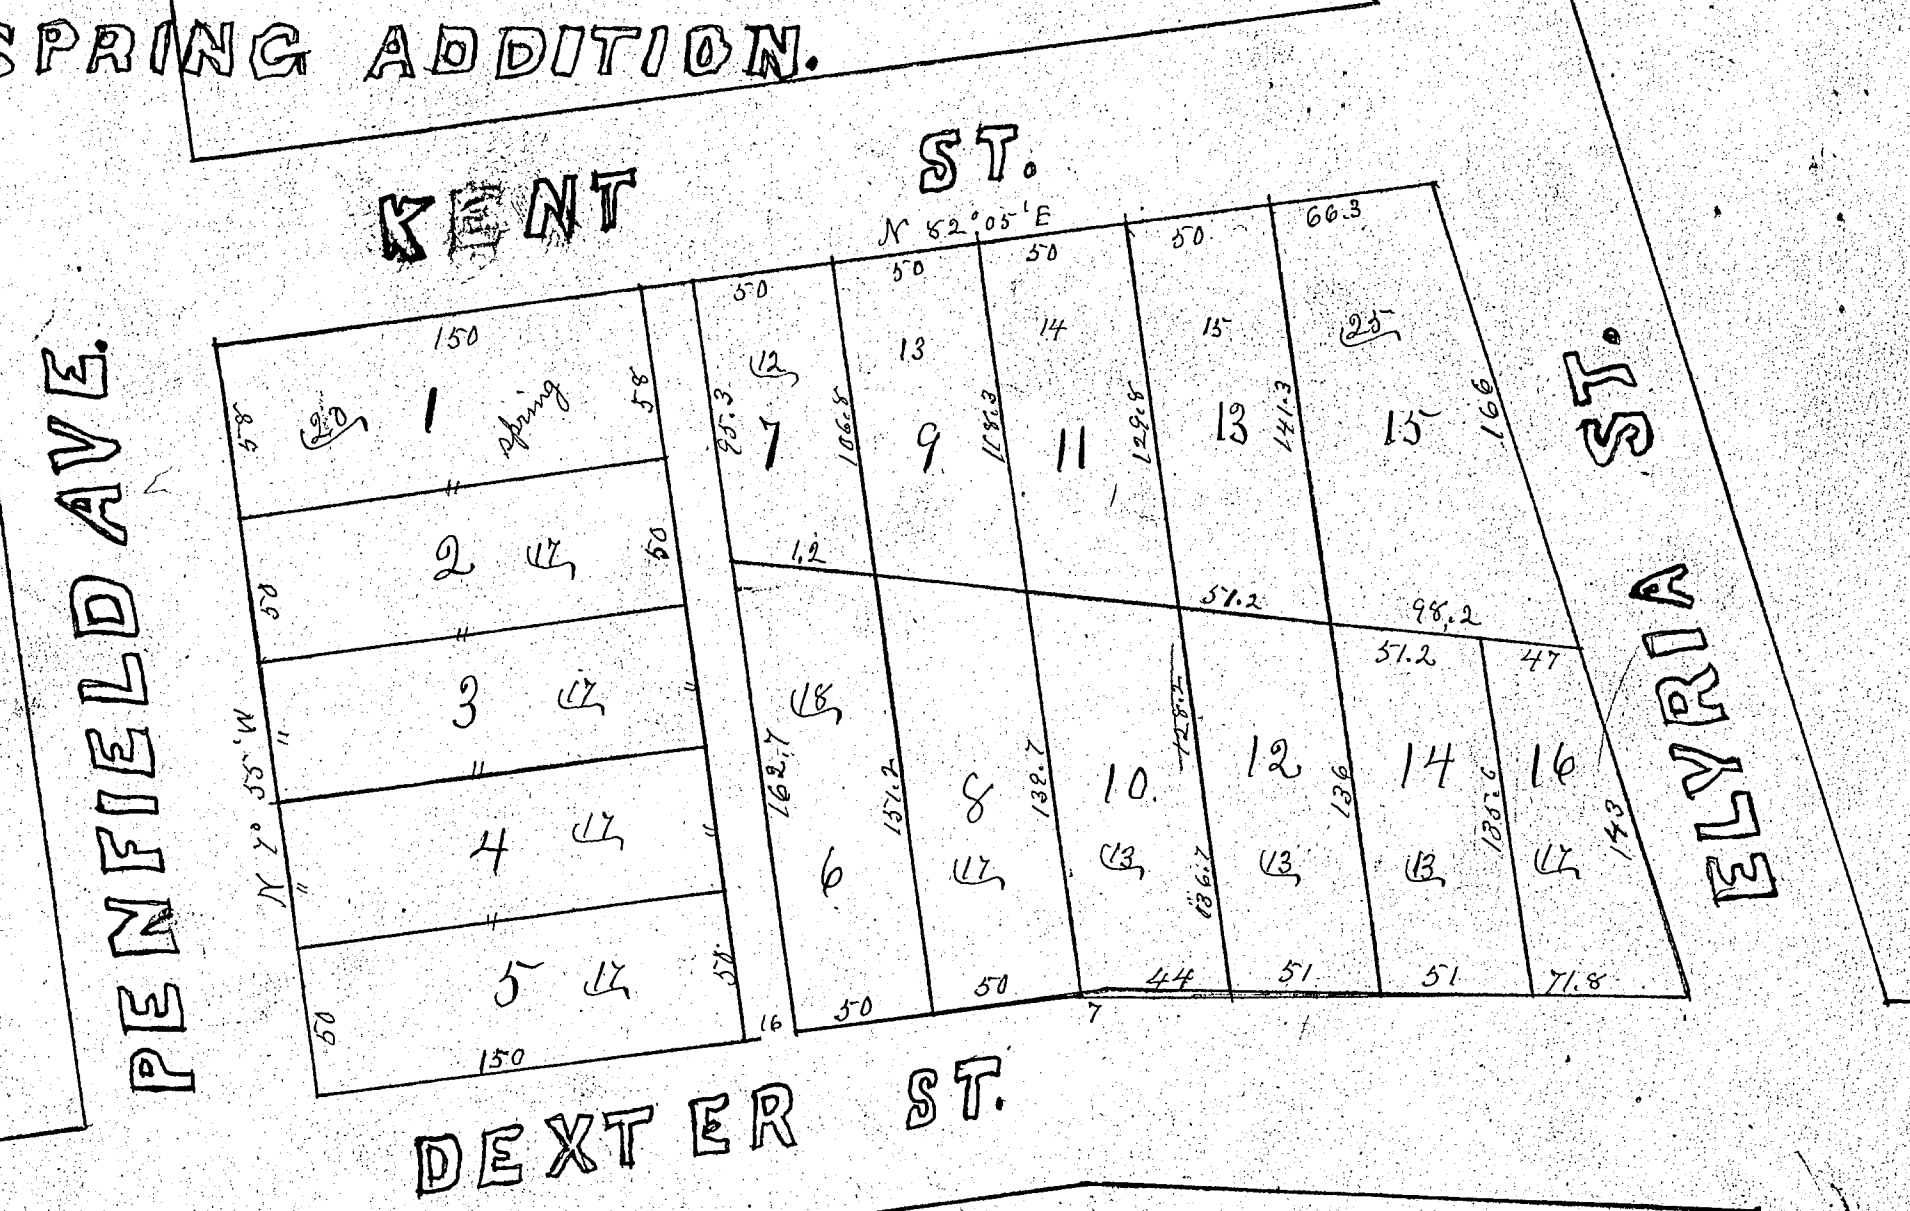

Signed in the presence of {  
Frank Hogan  
H. M. Davie,  
Almira D. Hogan  
Lizzie J. Hogan  
Carrie Hogan Davie.

Recd April 28<sup>th</sup> 1891 at 2 o'clock P.M.  
Recorded June 12<sup>th</sup> 1891.  
*W. E. Mahon Recorder*

I hereby certify that this Plat, The G. Hogan Mineral Spring Addition to Lorain was accepted by the Town Council of the Incorporated Village of Lorain, at a regular meeting of said Council held April 27<sup>th</sup> A.D. 1891.

*W. B. Thompson Mayor*

