


This is to certify that the foregoing plat of J. Moyes addition to the village of Granville was accepted by ordinance 1892 as a part of the plat of said village & Dec. 7th 1891.

John Strack
Clerk

W.B. Thompson
Mayor

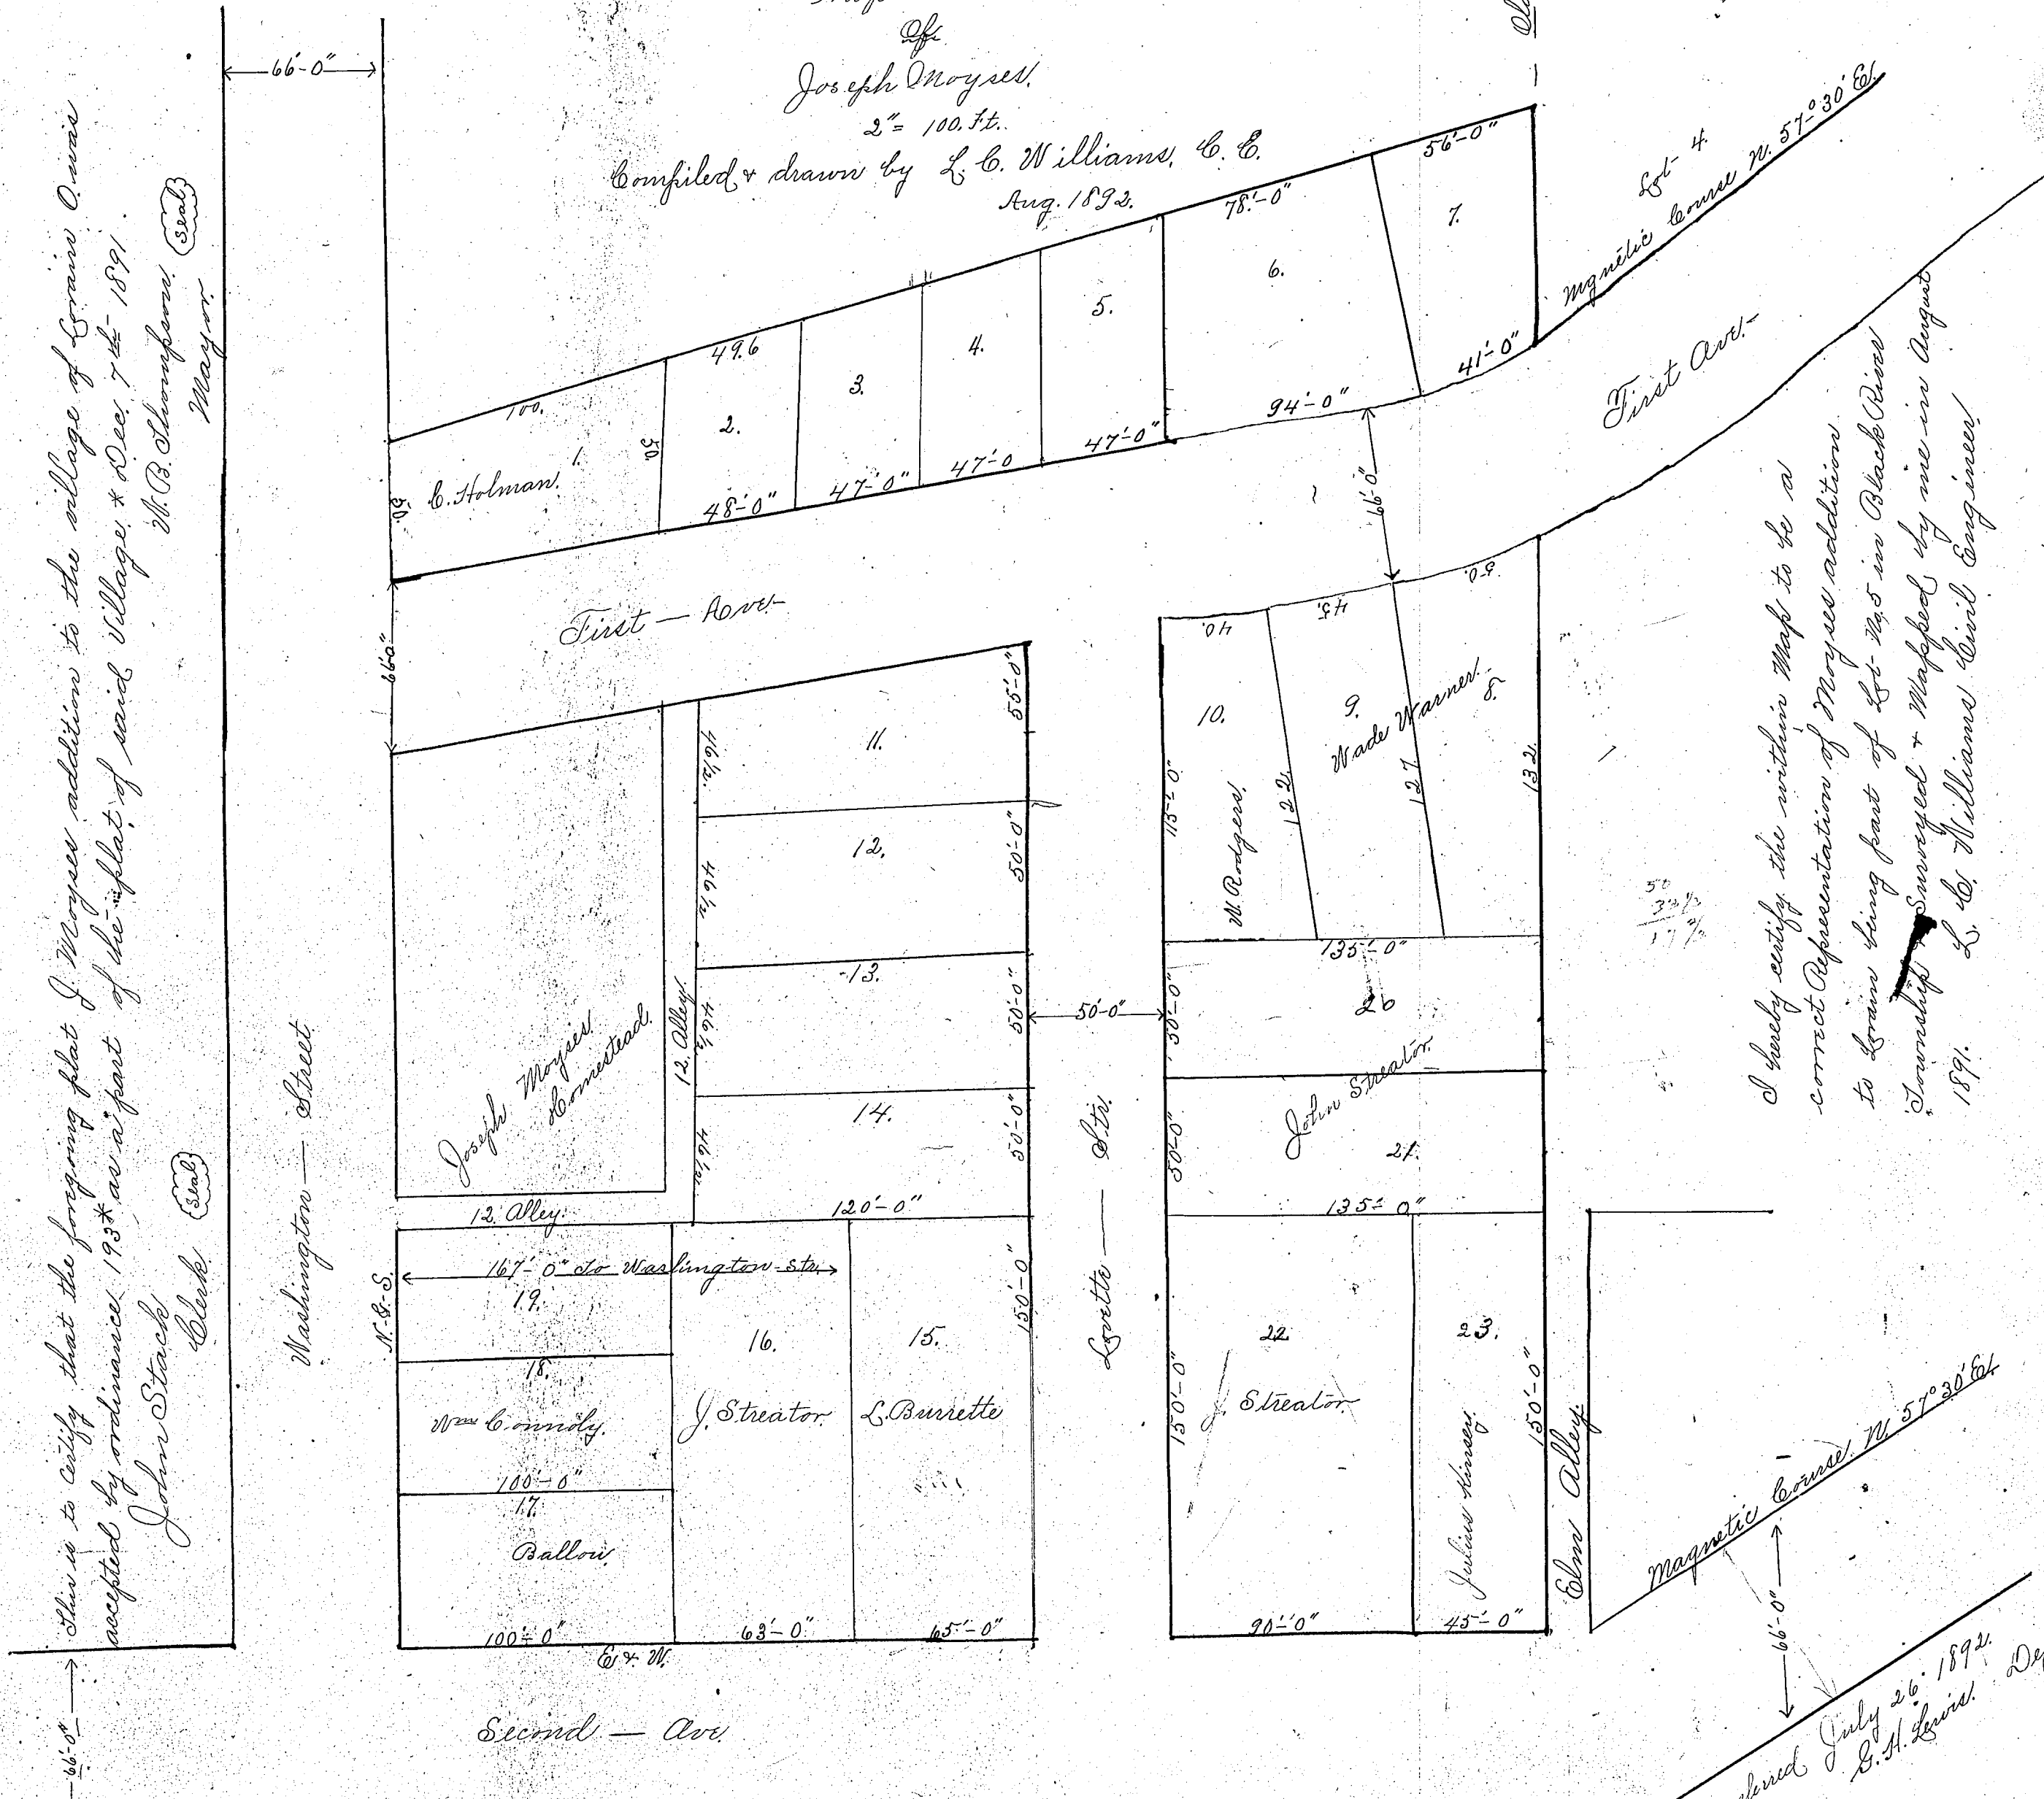

Map of
Joseph Moyes
2" = 100. ft.
Compiled & drawn by L. C. Williams, C. E.
Aug. 1892.

I hereby certify the within Map to be a correct representation of Moyes addition to Granville being part of Lot 24.5 in Black River Township Surveyed & Maped by me in August 1891.
L. C. Williams Civil Engineer

The State of Ohio }
Lorain County }
Annually appeared before me a Notary Public within and for said County Joseph Moyes who acken and pledged that the abov. sign and seal the foregoing plat, and that the same is his free act and deed for the purposes therein mentioned.
Ed. Lillmore, Notary Public.

Witness }
June 30th 1892.

Joseph Moyes
Julius Kinsey
Edward Kingsbury

Received for Record July 26th 1892 at 9 o'clock and 15 mins.
Recorded August 5th 1892. S. J. Cahoon, Recorder!

Transferred July 26th 1892
E. H. Lewis, Deputy Auditor