

This Certify's that at a meeting of the Village Council of Grafton Ohio held February 7th 1893 the above plat to the Village was accepted.

J. H. Gorman Village Clerk. *seal* Wm. J. Gibson Mayor. *seal*

I hereby certify that this is a correct plat of Thos. B. Bennington's addition to the Village of Grafton situated in original Lot 3, Grafton township. Measurements are expressed in feet and inches and quantities in one hundredths of an acre. The lengths of the lots extend to the centre of the street.

C. H. Snow, Co. Sur.

Dec. 27, 1892.

Scale 1" = 1 chain

Signed in presence of
W. H. Tucker, M. C. Tucker.


The State of Ohio
Lorain County ss

Before me a Notary Public in and for said County personally appeared Thomas B. Bennington & Allanta A. Bennington who acknowledged that they authorized the making of the foregoing plat and that the same is their free act and deed. In testimony whereof I hereunto set my hand and seal this 30th day of January 1893. - Wm. H. Tucker, Notary Public.


Received for Record Feb. 9th 1893 -

Recorded Feb. 24th 1893

H. J. Cahoon, Recorder.

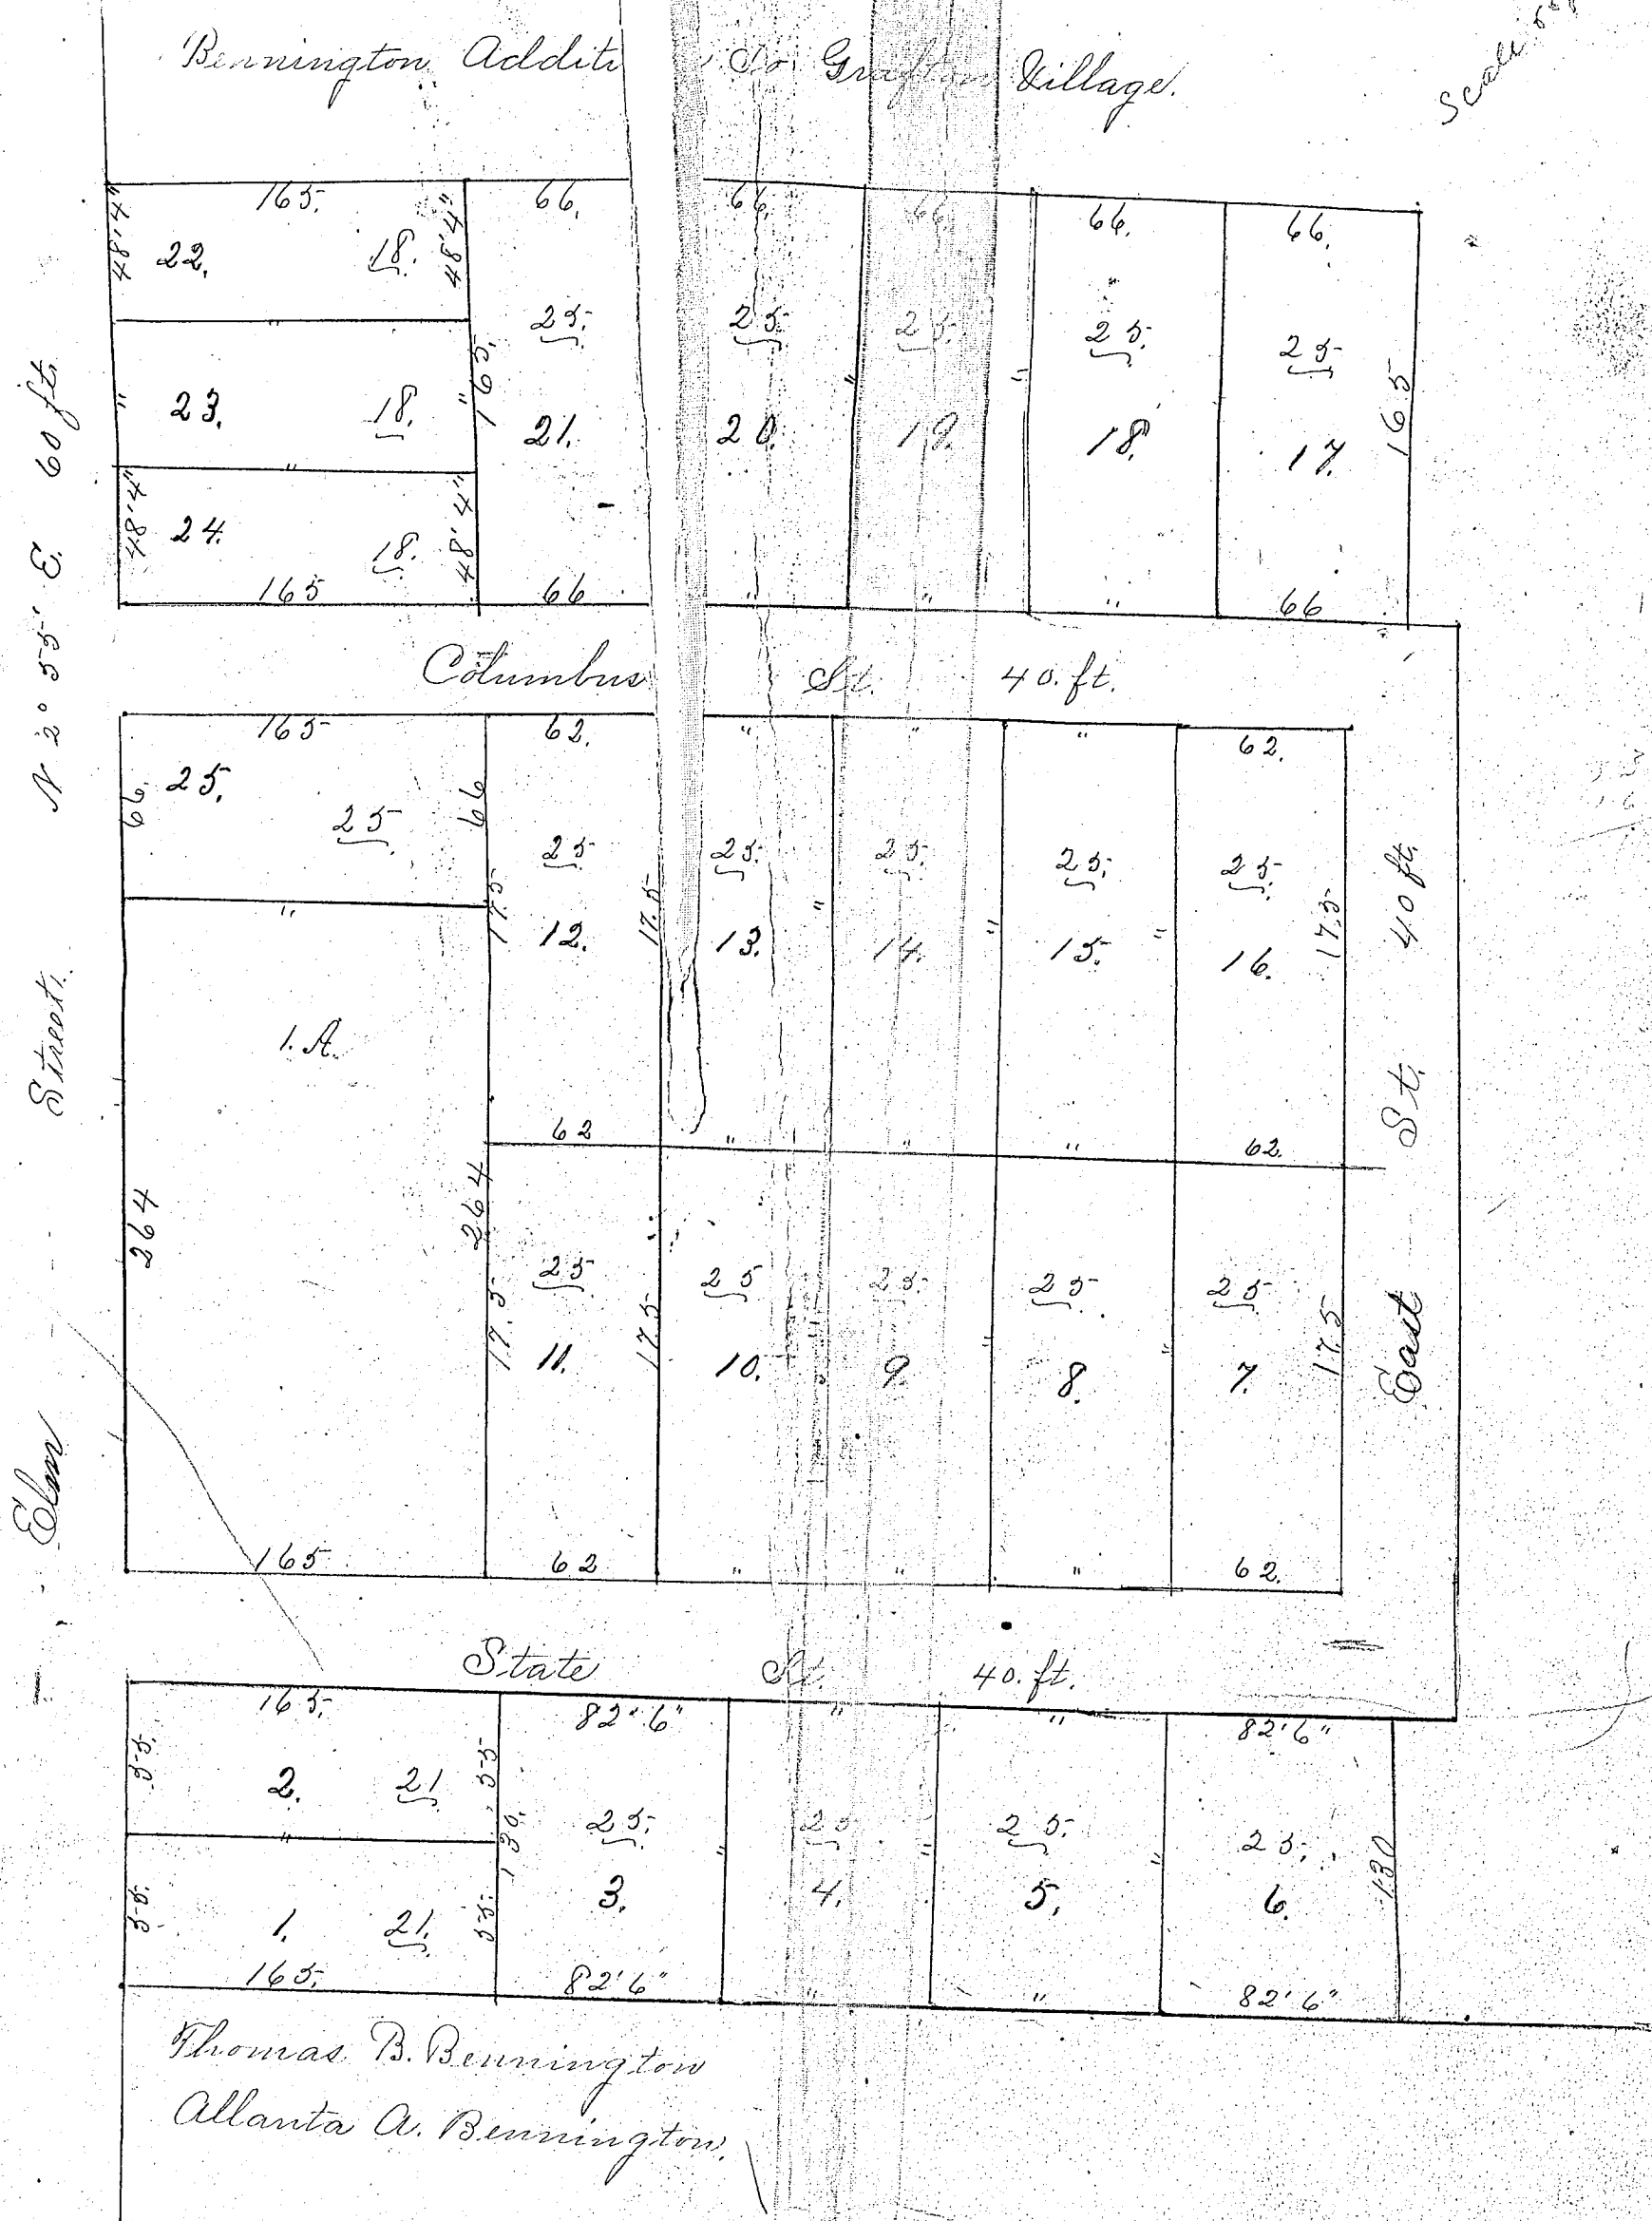

Thomas B. Bennington
Allanta A. Bennington

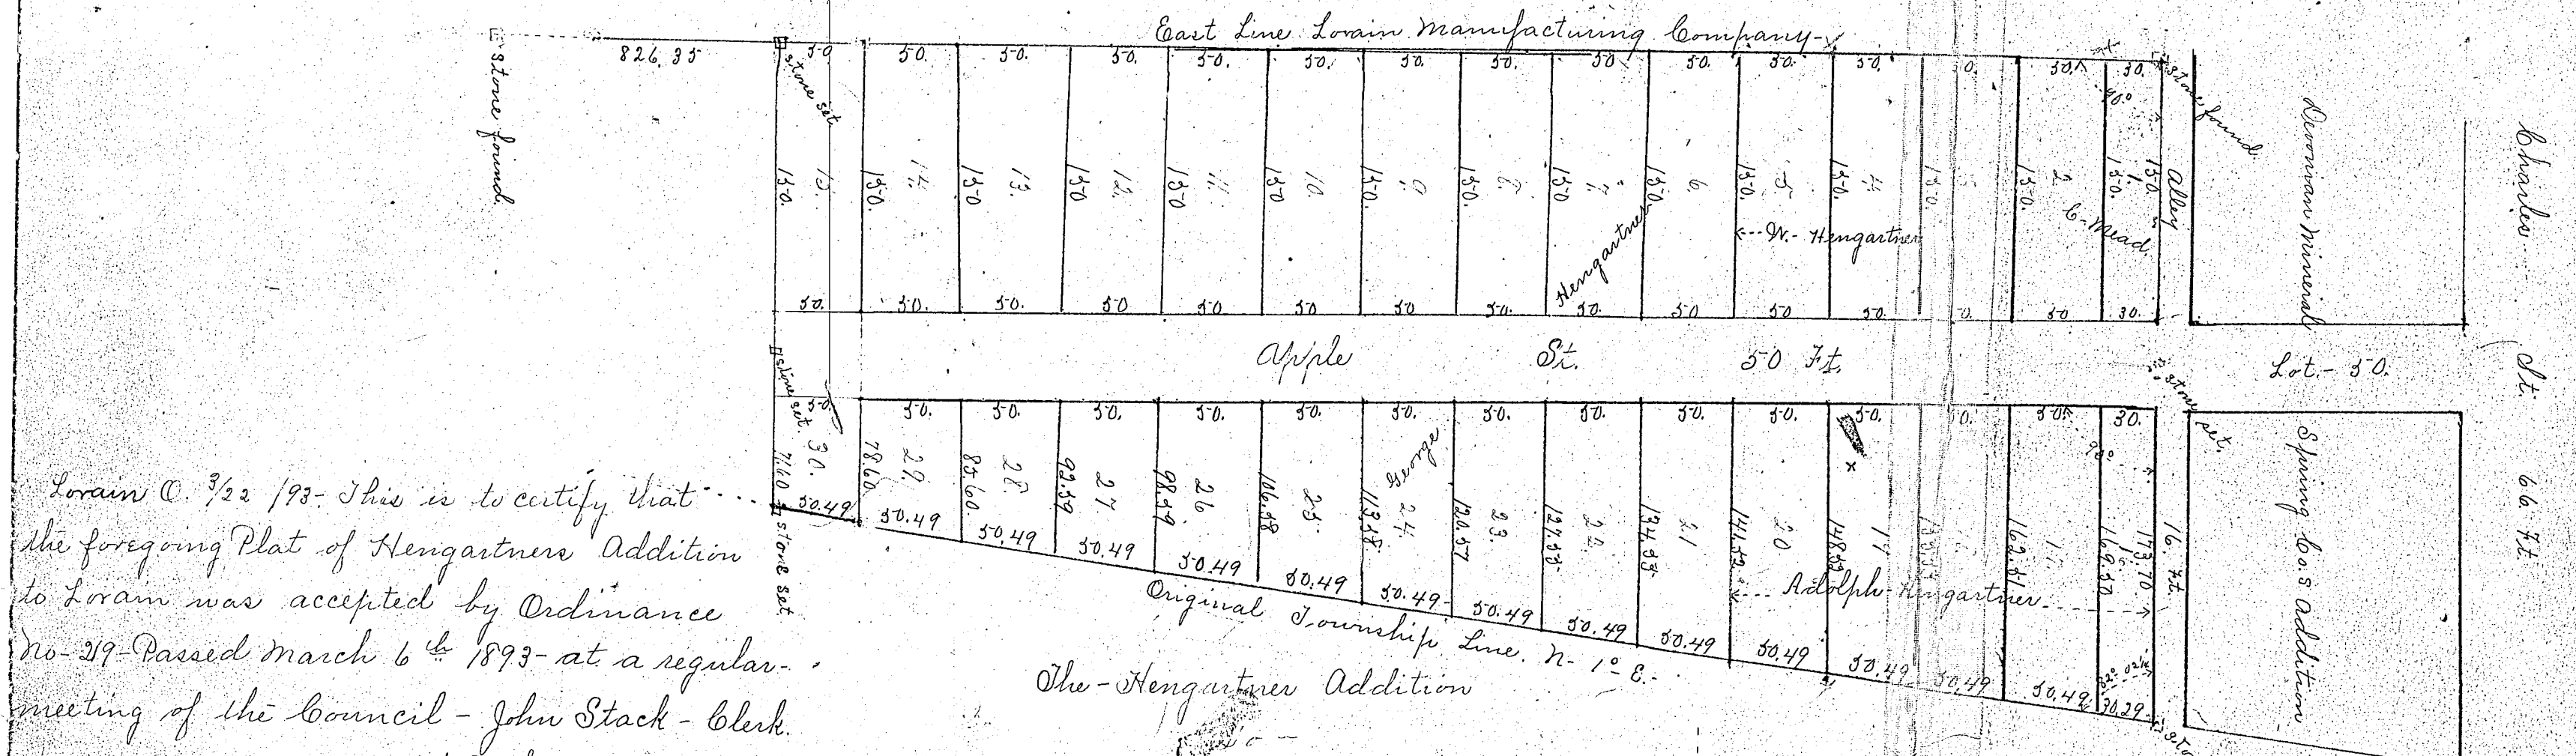

Lorain Co. 3/22/93 - This is to certify that the foregoing Plat of Hengartner Addition to Lorain was accepted by Ordinance No. 29 Passed March 6th 1893 - at a regular meeting of the Council - John Stack - Clerk.

W. B. Thompson Mayor. *seal*

The Village of Lorain

Received for Record March - 30th 1893 -
At 8:30 A.M. - Recorded April 4th 1893 -
H. J. Cahoon - Recorder -

This Addition, made at the request of George, Walter & Adolph Hengartner & C. Mead, is in Lot 3 tract 1. of Black River Township and is a subdivision of 3 3/4 Acres of the north end of land deeded by W. A. Braman to George Hengartner by deed recorded in Vol. 63 page 459 - Lorain Co. Records of land deeded by W. A. Braman to Adolph Hengartner, by deed recorded in Vol. 63 Page 310, Vol 64 Page 501, Vol 64 Page 634 of Lot No. 50 of Devonian Mineral Spring Co's Addition to the Village of Lorain. Apple Street is 50 ft wide & is to be hereby dedicated for Public use its center line from the south line of this Addition to the Alley is marked by stone monuments placed as shown on the map. From the Alley to Charles St. it is Lot 30 of the Devonian Mineral Spring Co's Addition to Lorain. Stone monuments are placed at all points marked Stone on the map. Distances are given in feet and decimals. All of which I hereby certify to be correct. - L. A. Kauer, Surveyor

In Witness Whereof, we hereunto set our hands this 6th day of March A. D. 1893. George Hengartner, Walter Hengartner, Adolph Hengartner, Louise Hengartner, Adolph Hengartner, the presence of Caroline Mead, Marshal Mead, W. B. Thompson, W. H. Hoover, Emma Hengartner. The State of Ohio, before me a Notary Public in and for said County, Lorain County ss personally appeared George Hengartner & Walter Hengartner & Adolph Hengartner & Caroline Mead & Marshal Mead & her husband & Emma Hengartner wife of George Hengartner who acknowledged that they did sign the foregoing instrument and that the same is their free act and deed. In testimony whereof I have hereunto set my hand and official seal at Lorain Ohio this 6th day of March A. D. 1893 - W. B. Thompson Notary Public *seal*