

St. Clair Michigan April 11th 1893
 We hereby adopt, approve, and proclaim the above
 plat of allotment known as ^{The} Lorain Stone Company's
 Addition to the Village of Lorain
 Signed and Sealed
 in the presence of
 David C. McElroy
 A. M. Barron

I hereby certify that I surveyed and platted a
 part of lot three in Black river township in
 Lorain Village of which the above is a correct
 plat. Distances are expressed in feet and tenths
 and quantities in one hundredths of an acre
 C. H. Snow Surv.


This is to certify
 that the plat hereto attached
 has been accepted as a part
 of the plat of said Village
 of Lorain by ordinance No
 231 passed April 17th 1893
 John Stack
 Clerk
 W. B. Thompson
 Mayor (Seal)

State of Michigan
 St. Clair County ss.

On this 11th day of April A.D. 1893 personally appeared before me
 of the Lorain Stone Company known to me to be the person who executed the above
 plat or allotment and acknowledged that he executed the same.

David C. McElroy Notary Public
 in and for St. Clair County Michigan

Received for Record May 2nd 1893.
 Recorded May 3rd 1893.
 H. J. Calhoun Recorder

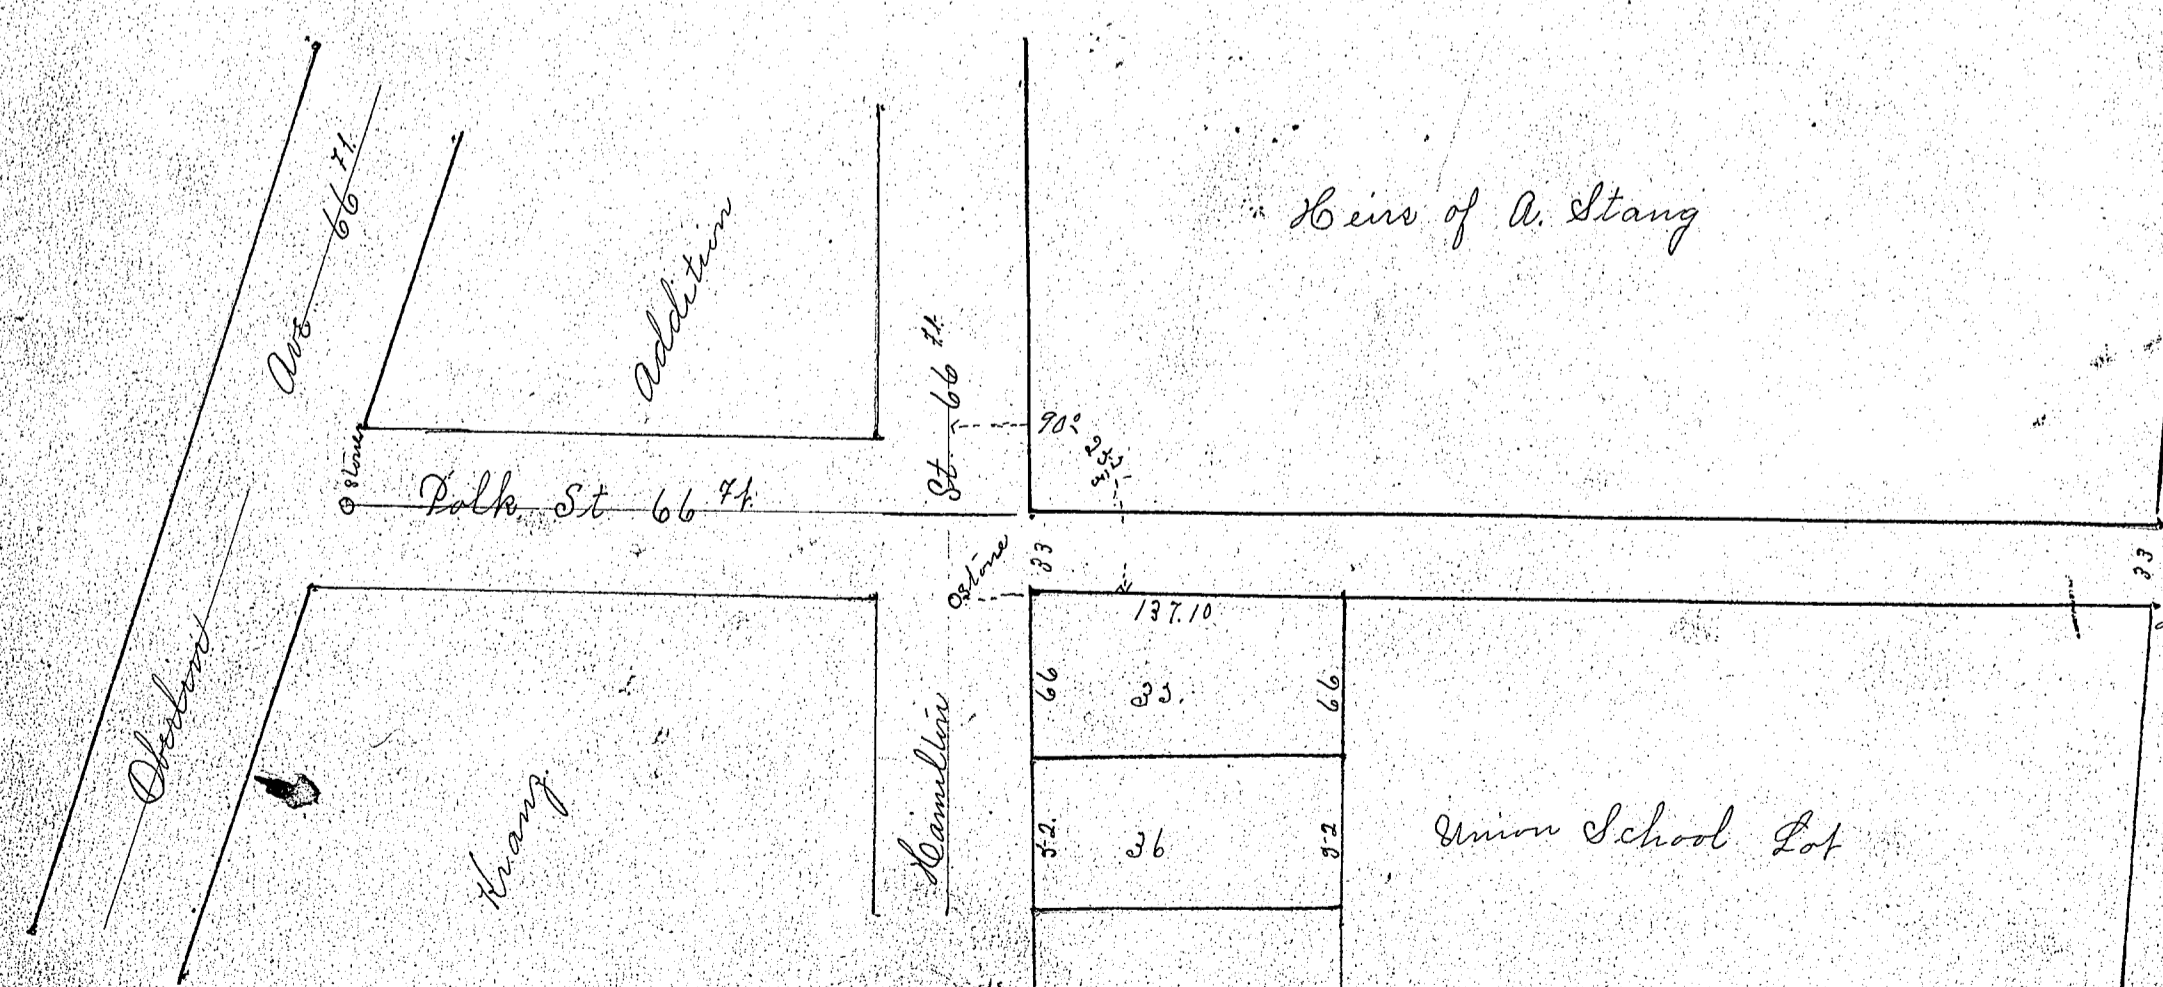

The part of Polk street to be hereby dedicated is a strip of land thirty three feet wide and
 extends from Hamilton St. to Washington St. and is bounded as shown on the map.
 This is in lot 3, Tr. 1, in the Village of Lorain. Stone monuments are placed at all points marked
 show on the map. Distances are given in feet and decimals. All of which I certify to be correct
 L. A. Fawcett Eng'r.

This is to certify that the plat hereto described was accepted by an ordinance passed
 May 1st 1893 to be used as a street. John Stack
 Clerk (Seal)
 W. B. Thompson
 Mayor (Seal)

Received for Record July 3rd 1893. At 4:30 P.M.
 Recorded July 7th 1893. H. J. Calhoun
 Recorder
 Notary Public (Seal)
 W. B. Thompson
 Mayor (Seal)
 David C. McElroy Notary Public
 in and for St. Clair County Michigan

Dedication of Polk Street

Washington St.