


*W. S. Streater Jr*

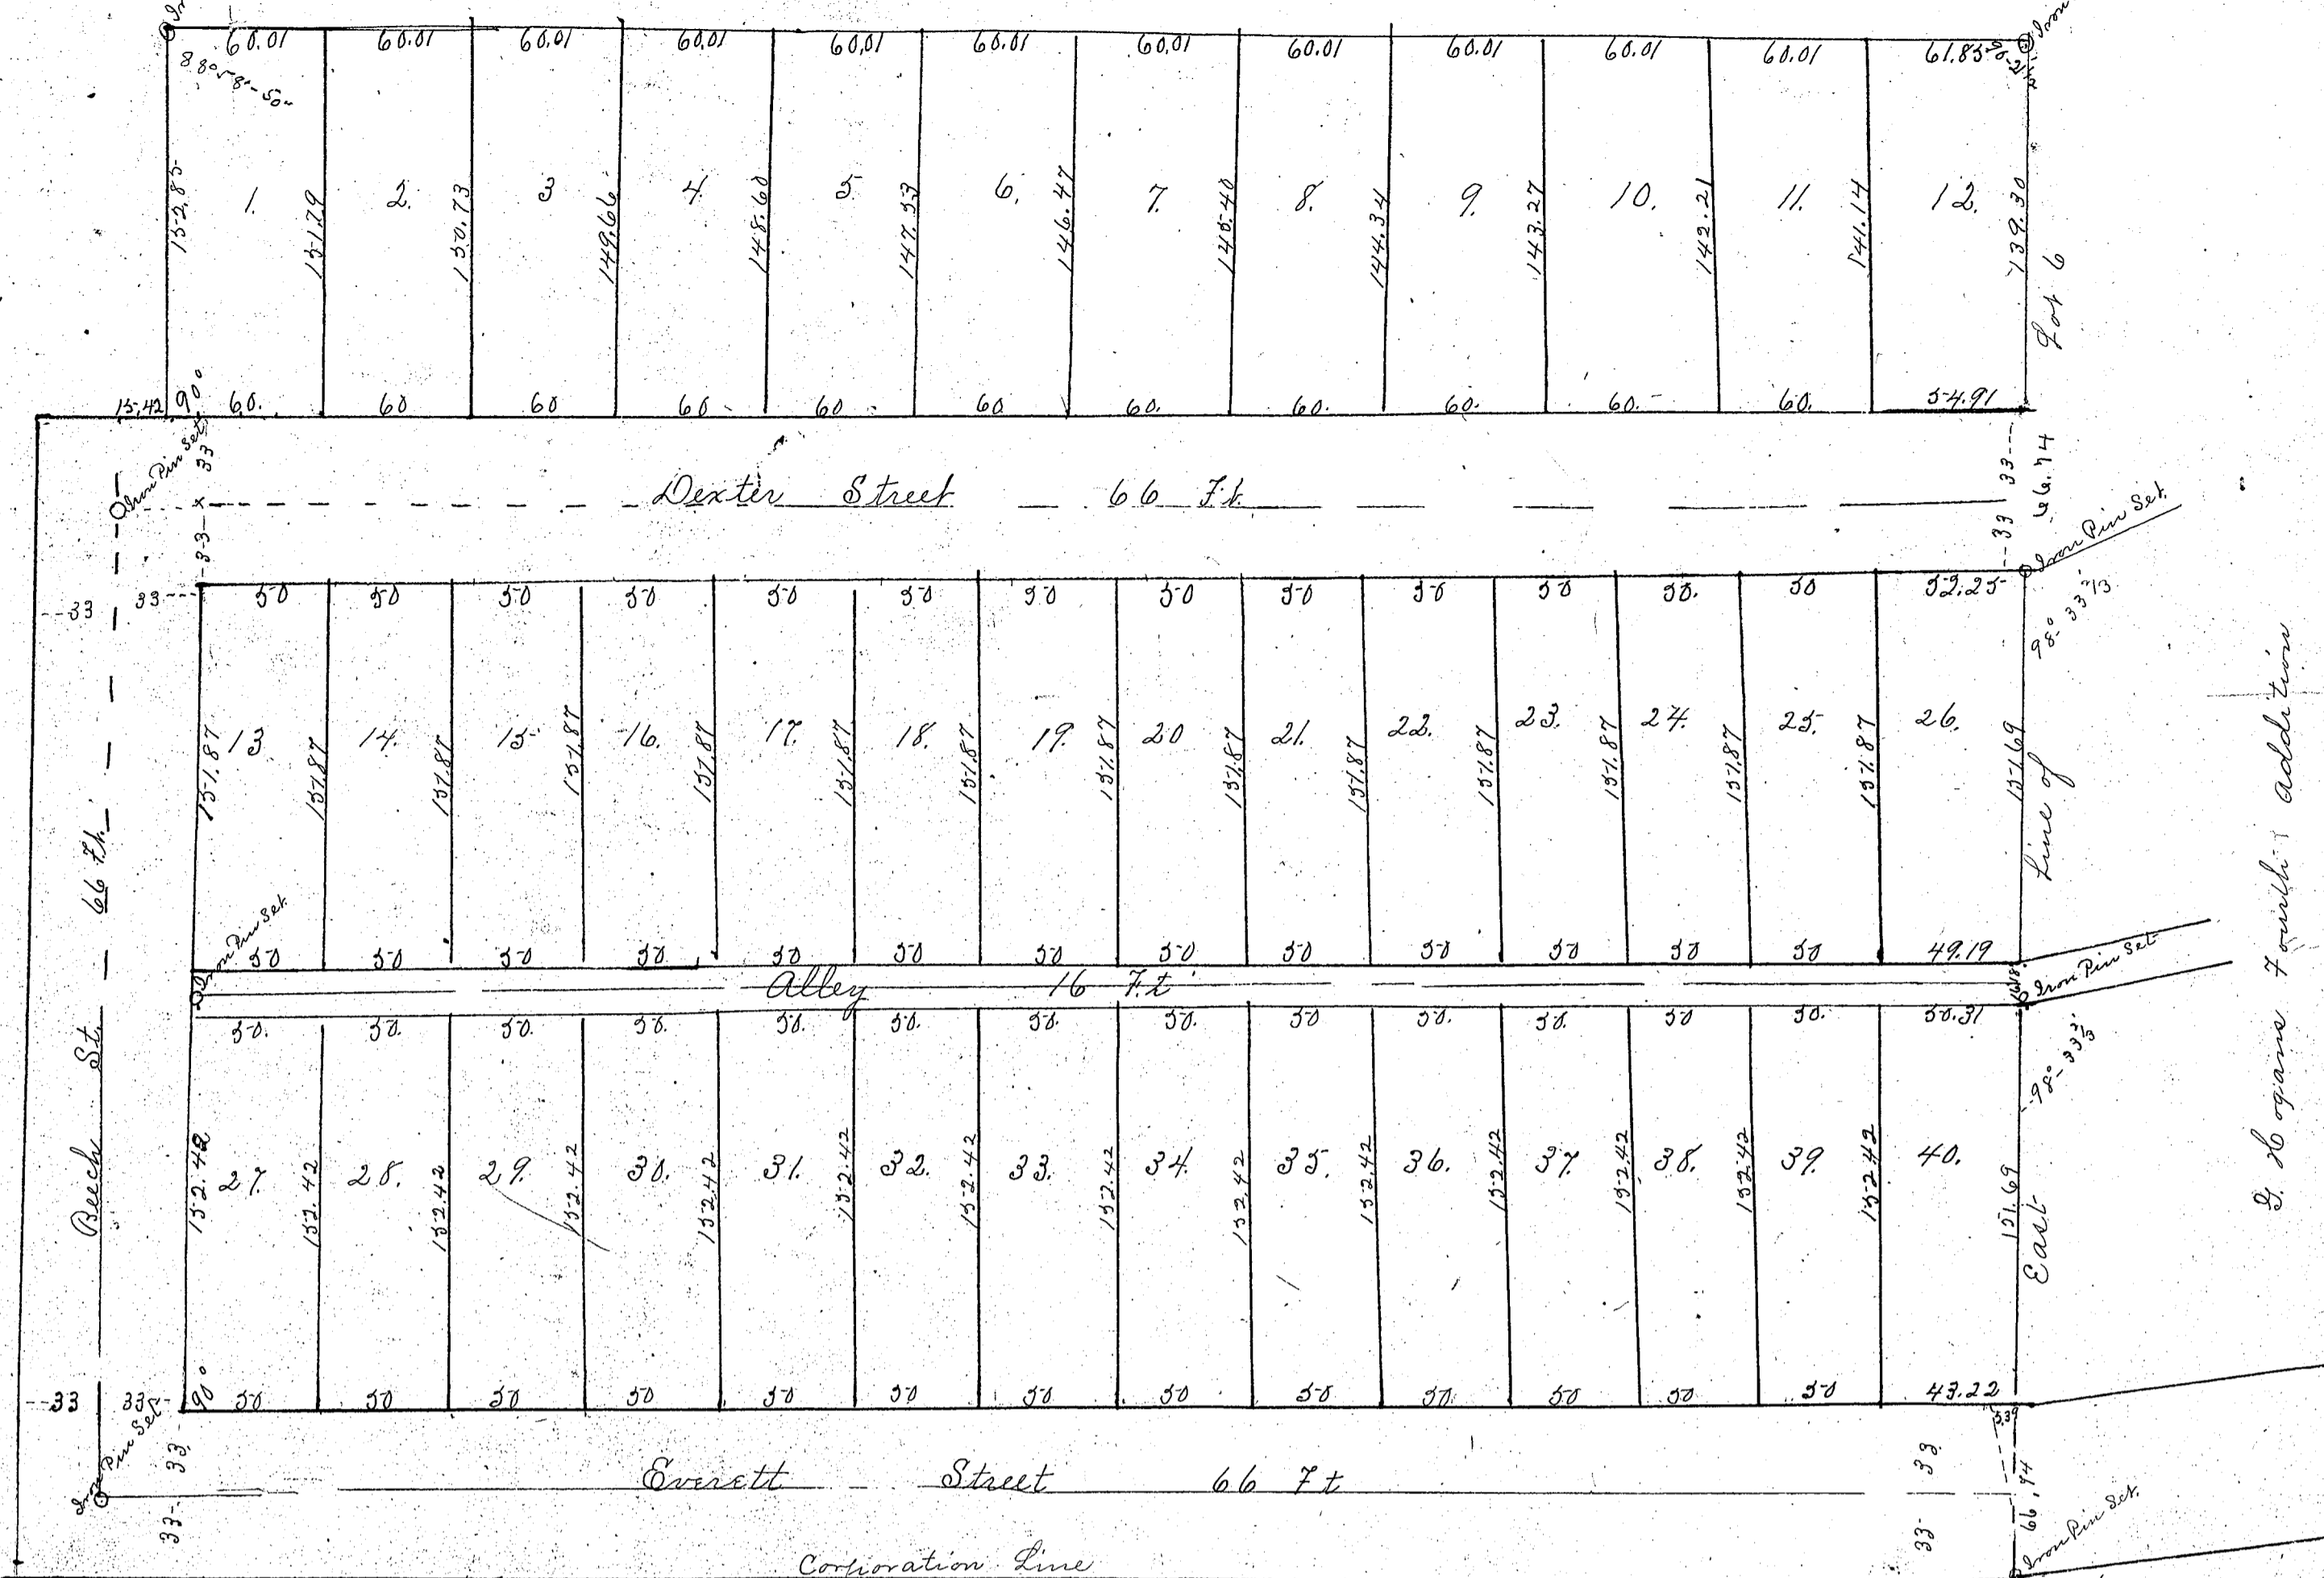

*J. Stang's Addition To The Village of Lorain*


This Addition made at the request of John Stang is situated in the East middle part of Lot No. 6 Tract No. 1 original survey of Black River Township and is a subdivision of 10 <sup>00</sup>/<sub>100</sub> A. of land from the east end of land deeded by A. Hageman to M. Stang by deed recorded in Vol. 25 at Page 465 Lorain Co. Records. It is bounded on the north by lands owned by W. S. Streater trustee, on the East by S. Logan's 7 mile Addition to Lorain, on the south by the corporation line and by lands owned by John Stang, and on the west by lines as shown in the map. Everett, Dexter and Beech Streets are 66 ft wide. The Alley is 16 ft wide. All of which are to be hereby dedicated for Public use. Iron Bars 1" Round 20" long are placed at all points so marked on the map. Distances are given in feet and decimals.

All of which I hereby certify to be correct.  
Lorain O. March 4<sup>th</sup> 1893. *L. A. Fawcett*  
Surveyor.

Received for Record July 5<sup>th</sup> 1893 - At 4<sup>30</sup> P. M.  
Recorded July 7<sup>th</sup> 1893 - *C. J. Cahoon*  
Recorder.

This is to certify that the foregoing plat of J. Stang's Addition to Lorain was accepted as a part of the plat of said Village made March 6<sup>th</sup> 1893.

In witness whereof I hereunto set my hand and seal this 4<sup>th</sup> day of March A. D. 1893. at Lorain Ohio. *John Stang* (Seal)  
Signed, Sealed and delivered in our presence  
*W. B. Thompson, A. B. Smith*  
The State of Ohio: Before me a Notary Public in and for said Lorain County ss: *John Stang* who acknowledged that he did sign and seal the foregoing instrument and the same is his free act and deed. In testimony whereof I hereunto set my hand and official seal at Lorain Ohio this 4<sup>th</sup> day of March A. D. 1893. *W. B. Thompson*,  
Notary Public (Seal)  
*John Stacks* Clerk (Seal) *W. B. Thompson* Mayor (Seal)

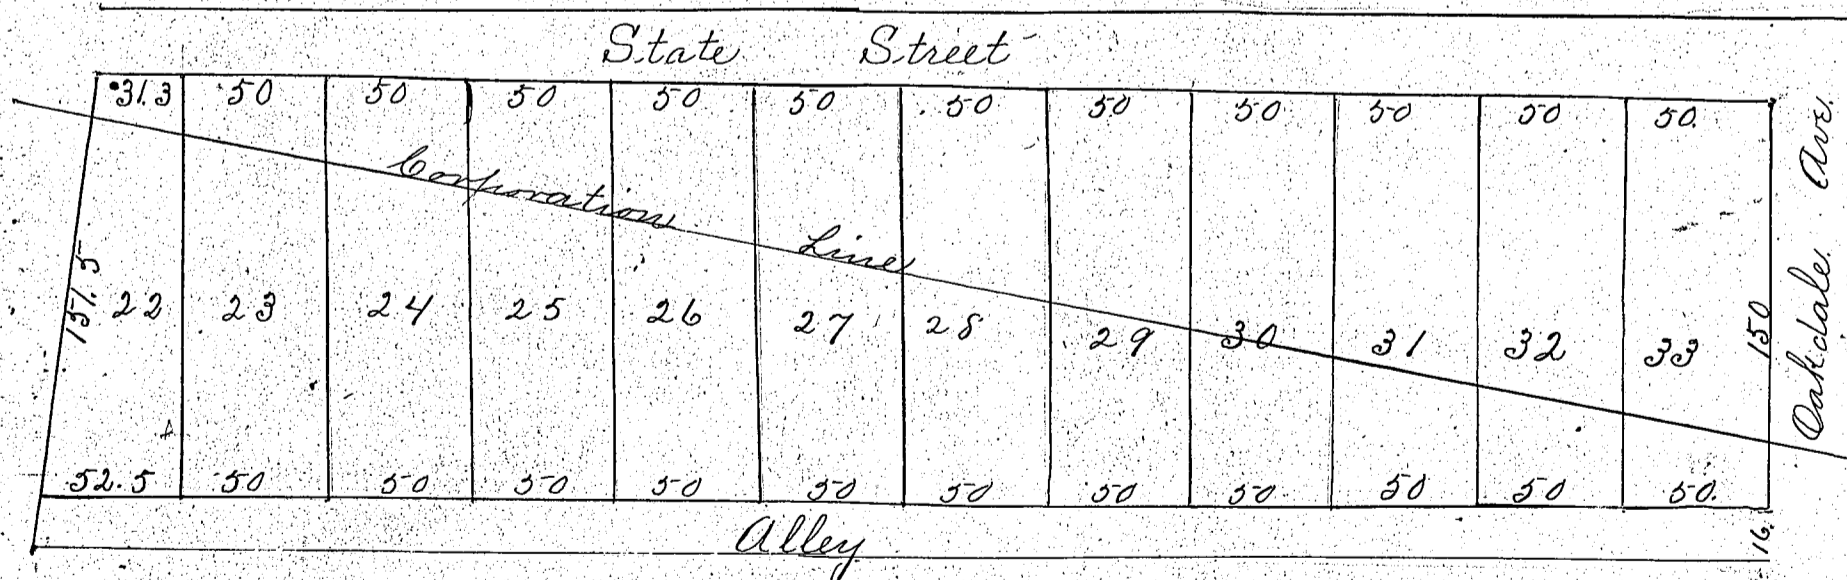

I hereby certify that I surveyed a subdivision of a part of Lot No. 3, Tract No. 1 in Black River township and this is a correct plat of the same. Dimensions are expressed in feet and tenths of a foot.  
April 11<sup>th</sup> 1894. *C. W. Snow*

St. Clair Michigan April 7<sup>th</sup> 1894.  
We hereby adopt approve and proclaim the above plat or allotment to be known as The Lorain Stone Company's subdivision of part of lot number 3, tract number 1 township of Black River County of Lorain, State of Ohio.  
Signed & Sealed in the presence of *Samuel A. Caskins* and *David C. McElroy* President (Seal) of The Lorain Stone Company.  
State of Michigan County of St. Clair ss: On this 7<sup>th</sup> day of April A. D. 1894 personally appeared before me *C. W. Snow* President of The Lorain Stone Company known to me to be the person who executed the above plat or allotment and acknowledged that he executed the same.  
*David C. McElroy* Notary Public in and for St. Clair County Michigan