


GAWN'S 3^D ADDITION TO THE VILLAGE OF LORAIN O.


This Addition of 4 1/2 acres is situated in lot No. 2, Tract No. 1, Black River Township now in the Village of Lorain, and is bounded North by Erie Avenue, West by Fifth Street, South by a line parallel to Erie Avenue and 526 ft. distant therefrom and East by a line parallel to Fifth Street and 382 ft. distant therefrom. Erie Avenue and Fifth Street are already established and are 66 ft. wide. Cliff Street, Sixth Street and the two alleys are laid out as shown on the Plat and are to be dedicated to public use. Stone or Iron monuments were found or set at all points so indicated on the map. Distances are given in feet.
All of which I hereby certify to be correct
Lorain O. Apr. 15. 1895
E. C. Loofburrow, Surveyor.

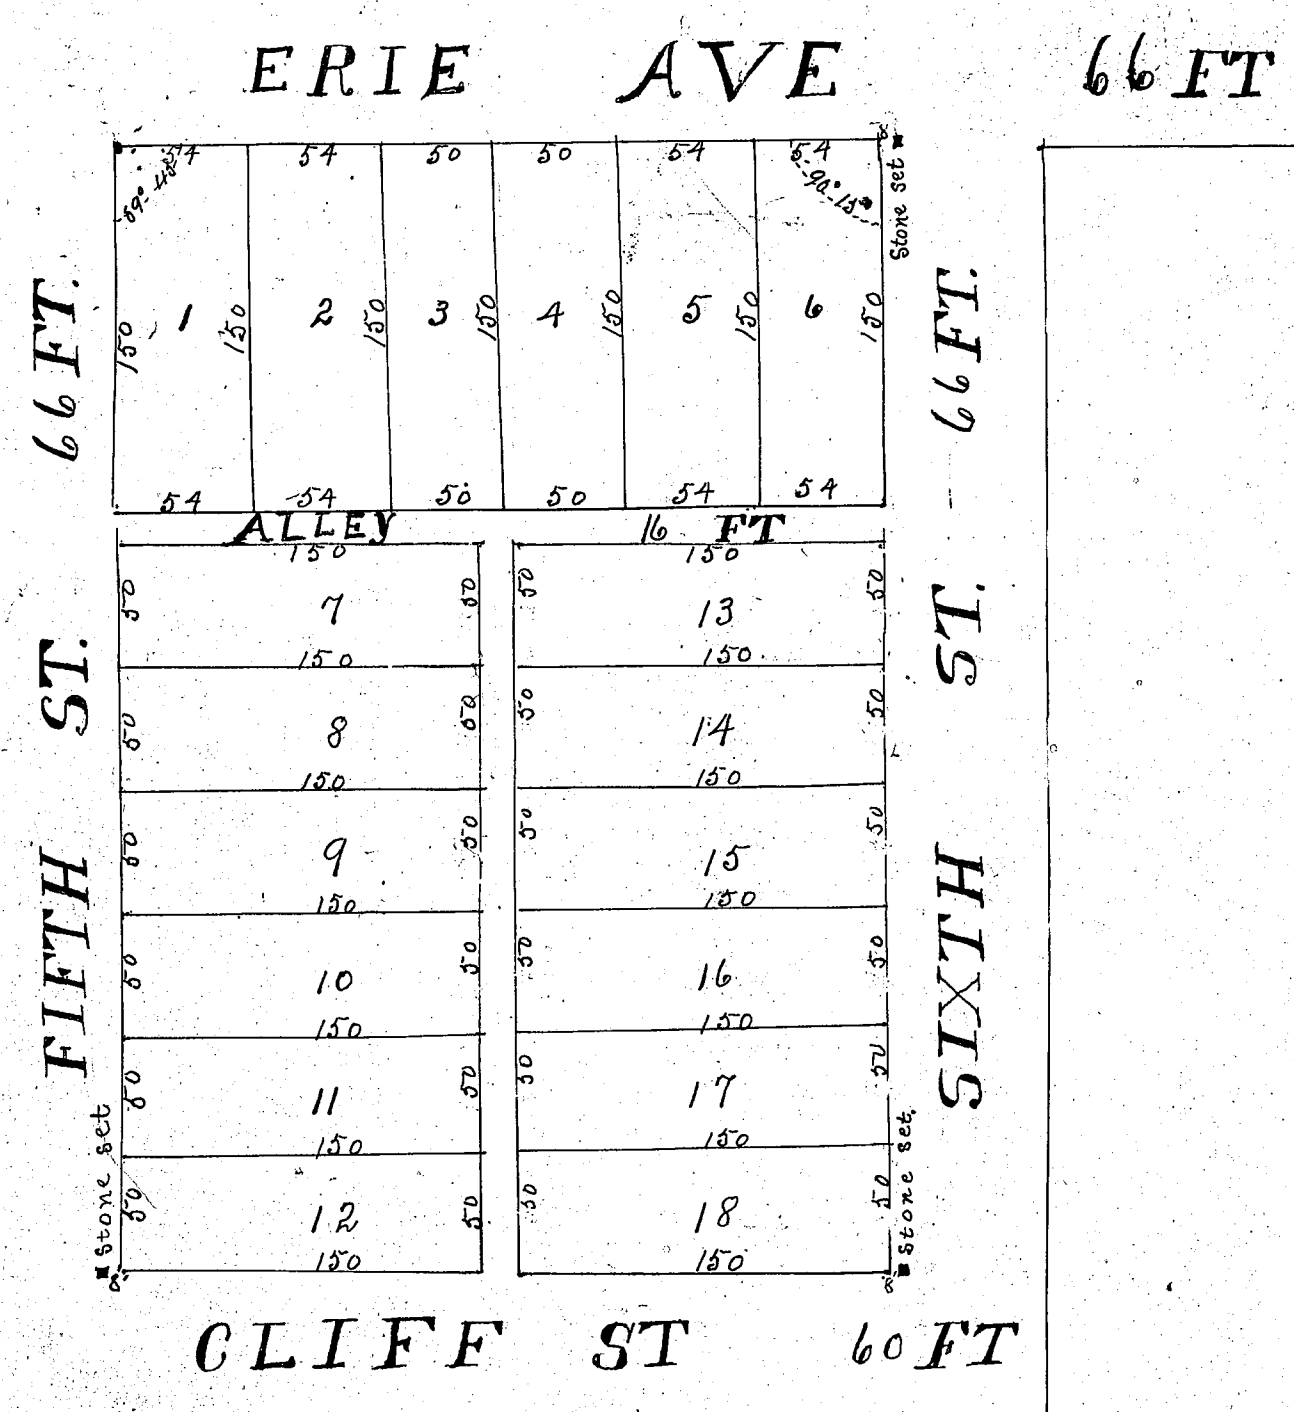

State of Ohio } I hereby acknowledge this plat and allotment to be my free act
Lorain County } and deed, and hereby dedicate to public use the Streets and
Alleys therein designated.

Signed by Thomas Gawn in presence of } Thomas Gawn
W. H. Washburn - L. L. Bull } acknowledged before me, a Notary Public in and for
said County, this 15th day of April A.D. 1895.
Lawrence H. Washburn, Notary Public (Seal)

I hereby certify that this Plat was placed before the Council and
Mayor of said Village of Lorain, according to law and was by said
Council of said Village duly accepted by ordinance # 323 on the 16th day of April A.D. 1895.
Received April 20th 1895 at 3¹⁶ P.M.
Recorded May 8th 1895; H. J. Cahoon, Recorder.

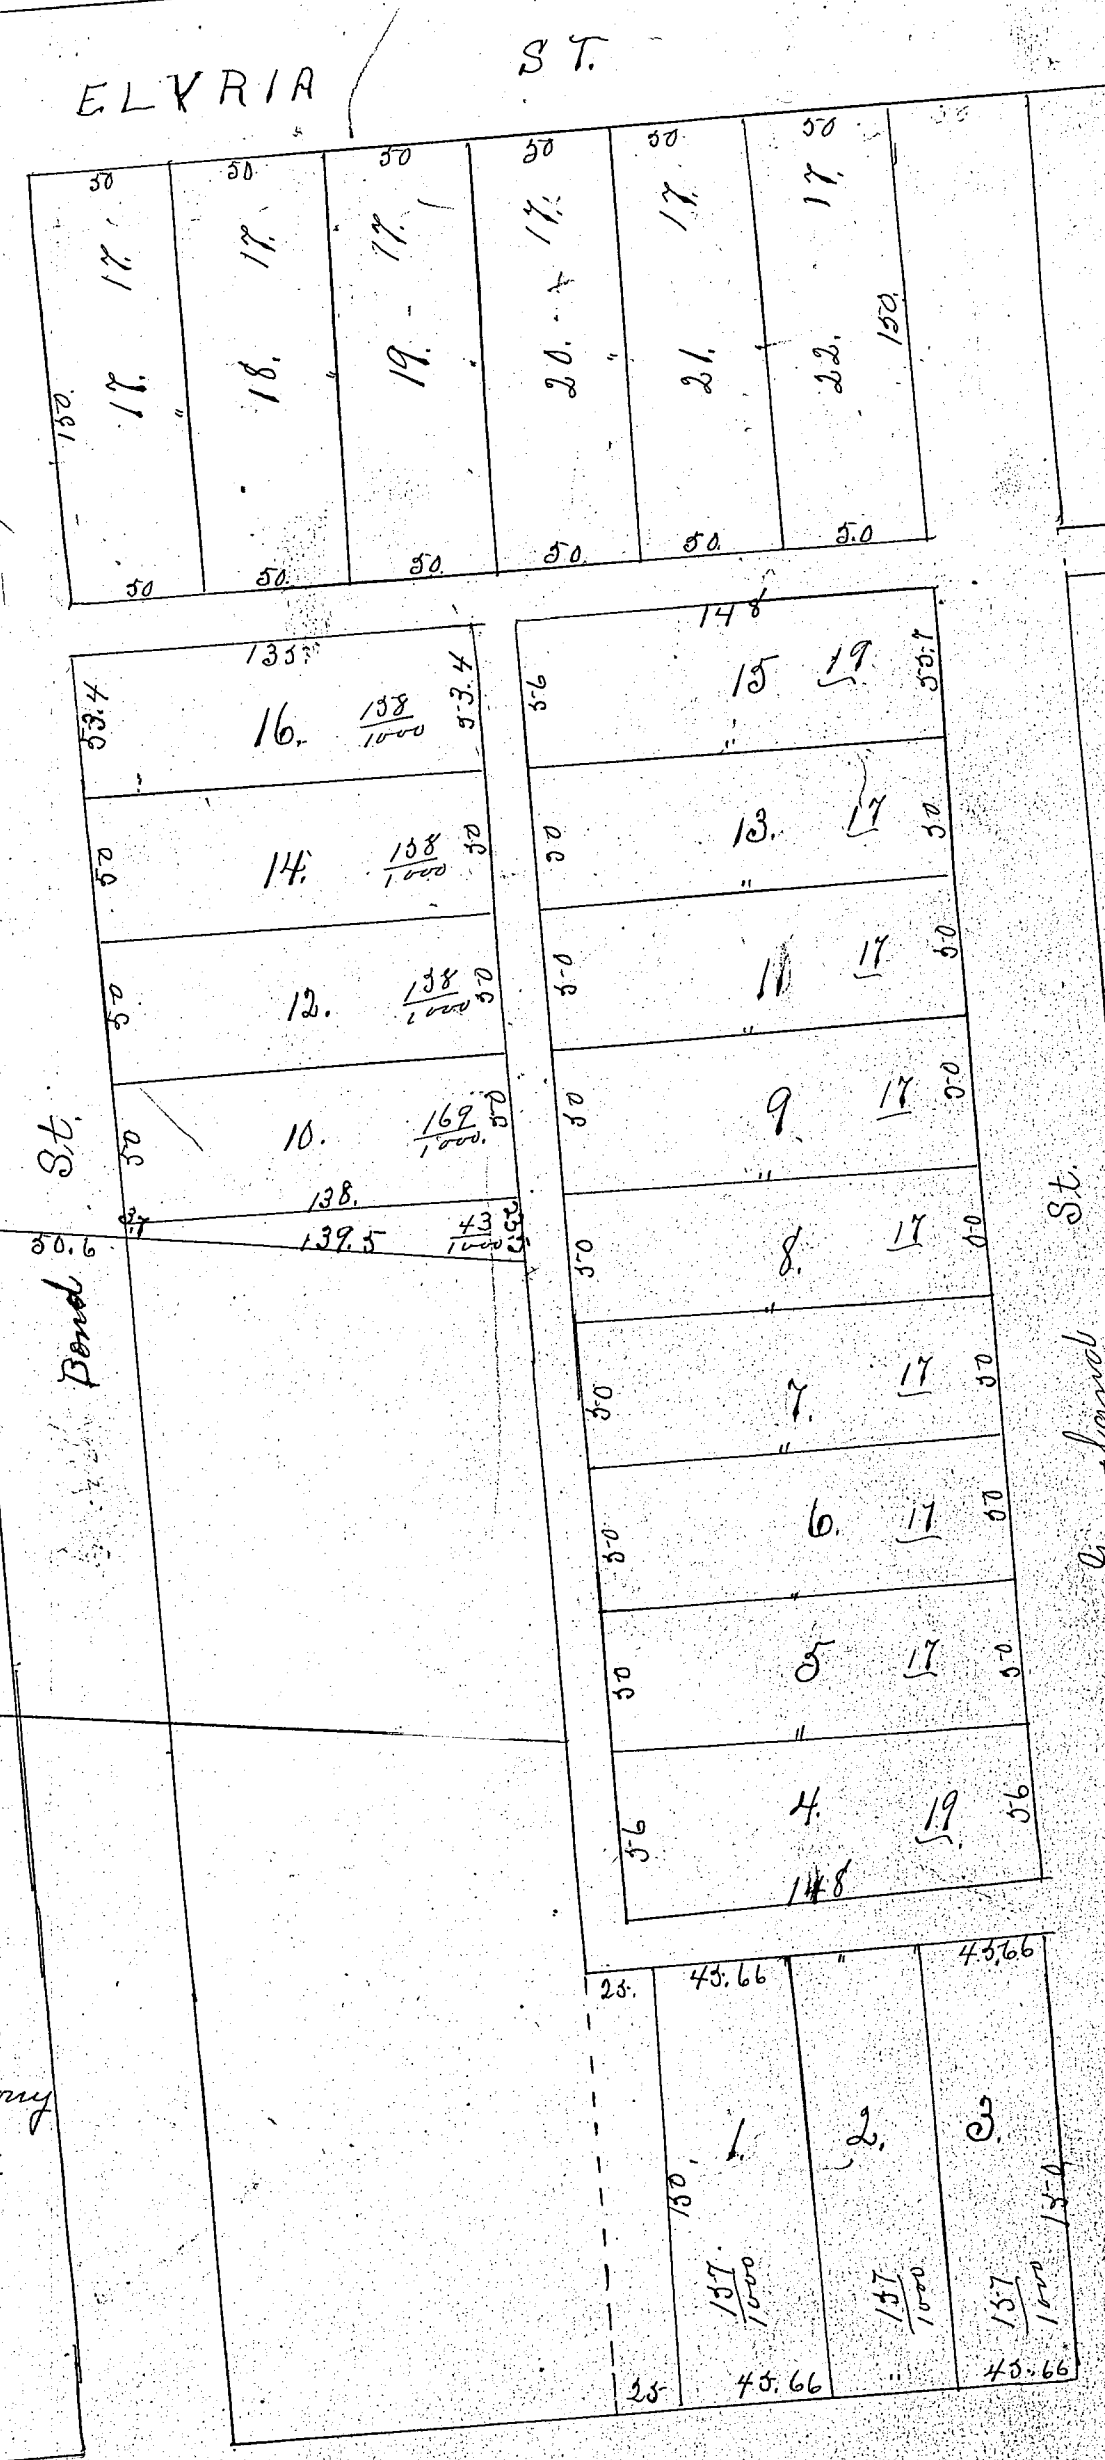

I hereby certify that is a correct plat of a portion of Vincent's
Subdivision as changed by me at his request, May 2nd. 1894.
C. H. Snow, Surveyor.

Signed in presence of Frank Hogan - R. E. Boise: } J. B. Vincent.
State of Ohio } Before me a Notary Public in and for said County personally
Lorain County } appeared the above named J. B. Vincent the owner of the above plat
who acknowledged the signing thereof to be his free act and deed. In testimony
I hereunto set my hand and official seal at Lorain Ohio this 5th day of May
A.D. 1894.
Received May 7th 1894 Recorded May 10th 1894.
Frank Hogan, Notary Public (Seal)
H. J. Cahoon, Recorder.

50.5	50.5	50.5	51.29	483.6
78.75	74	78.16	75	32
86.70	74	78.16	75	478.27
70	30	30	30	

Penfield Ave.