


Subdivision Lot 18. Grafton

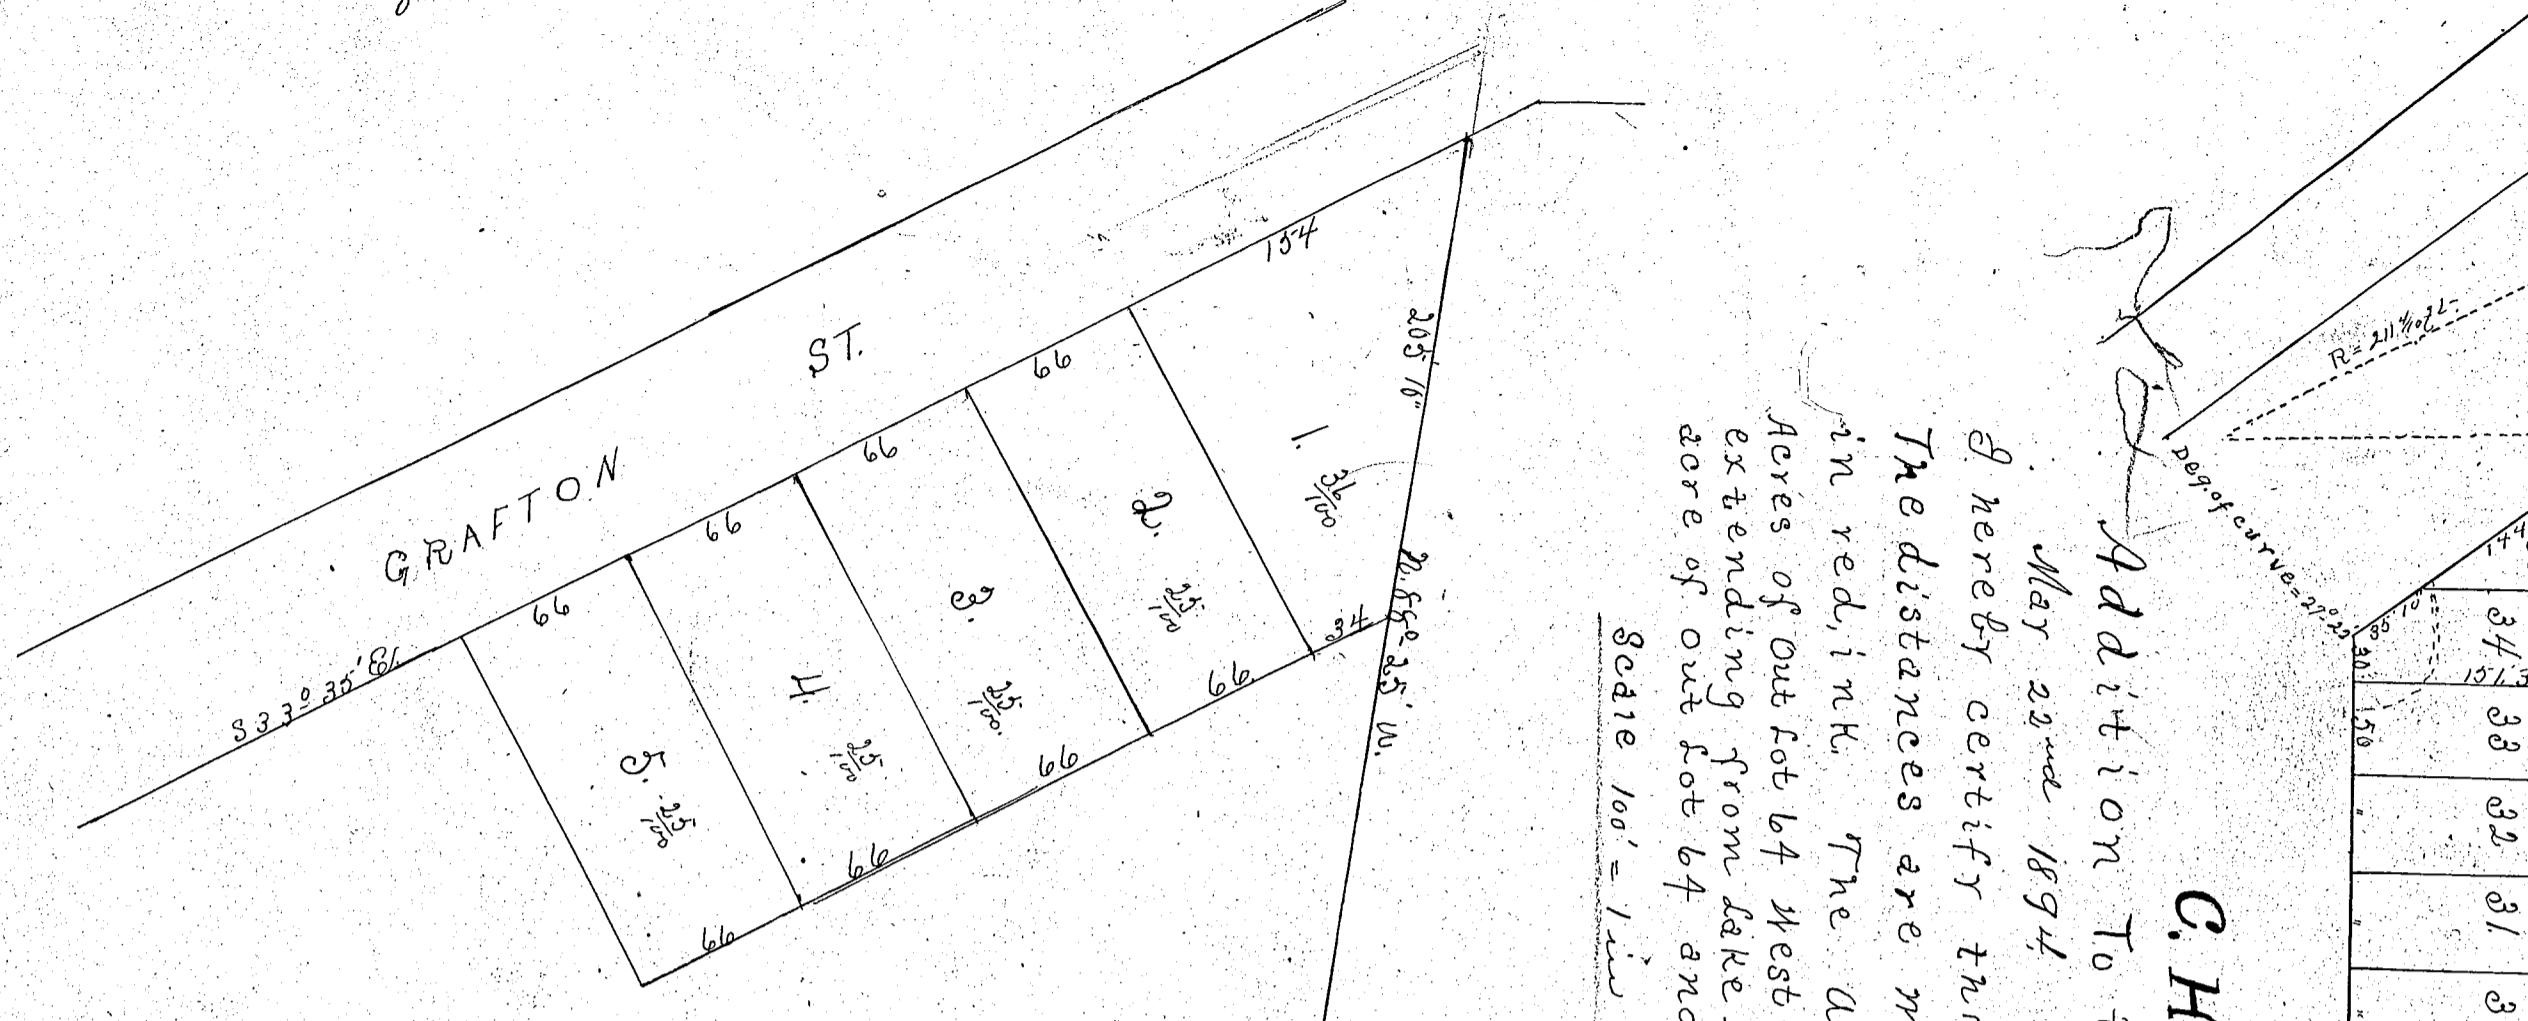

Signed and sealed in the presence of Eleanor C. Hitchcock (Seal)  
A. R. Webber - Lee Strong (Seal)  
Hobart Hitchcock (Seal)  
The State of Ohio personally appeared before the undersigned  
Lorain County ss; a Notary Public H. Hobart Hitchcock and  
Eleanor Hitchcock who acknowledged the signing and sealing of this  
plat to be their free and voluntary act and deed for witness whereof  
hereunto set my hand and official seal this 24 day of May 1894.

A. R. Webber  
Notary Public (Seal)


Hereby certify that this is a correct plat of a part of lot 18, Grafton  
surveyed at the request of Mr. Hitchcock Sept. 1892. Measures are  
expressed in feet and inches and the lots are measured to the center of  
the St.

b. & C. Brown Surveyors

Received June 7<sup>th</sup> 1894 at 3 P.M.

H. J. Calhoun Recorder

Recorded June 15<sup>th</sup> 1894

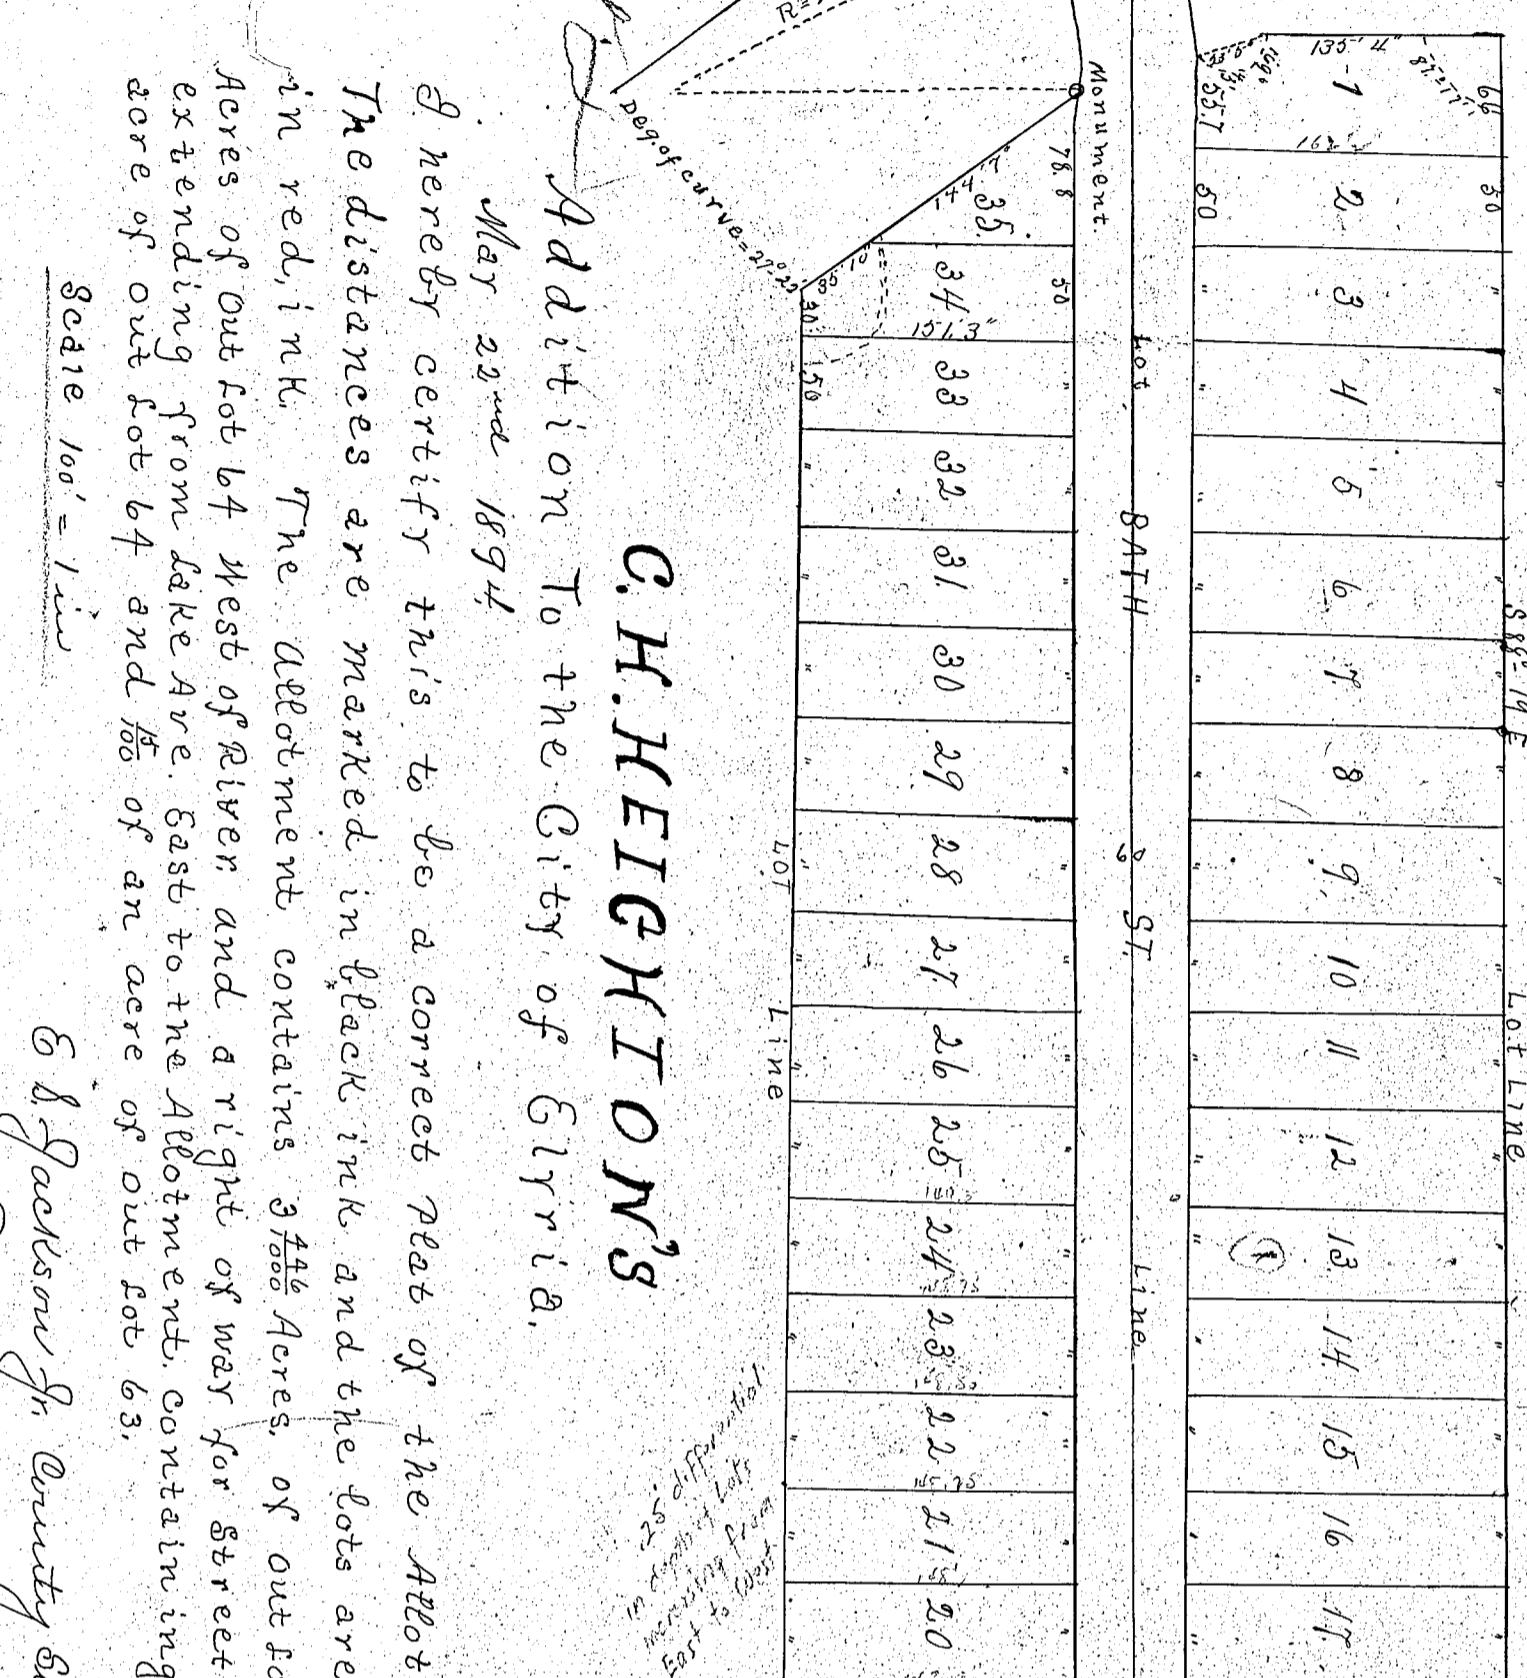

I, C. H. Heghton, do hereby certify this to be a correct plat of an addition to the City of Elyria.  
Mar 22<sup>nd</sup> 1894  
I hereby certify this to be a correct plat of the allotment.  
The distances are marked in black ink and the lots are numbered in red, ink. The allotment contains 3  $\frac{1}{2}$  Acres of out lot 63 and 4  $\frac{1}{2}$  Acres of out lot 64 West of River and a right of way for street purposes, extending from lake are East to the allotment containing 100' of on shore of out lot 64 and 100' of an acre of out lot 63.

Scale 100' = 1 in

E. B. Jackson Jr. County Surveyor

Resolved by the Council of the City of Elyria Ohio  
that the Plat of an Addition to the City of  
Elyria Ohio presented on the 22<sup>nd</sup> day of March 1894  
by C. H. Heghton and known as C. H. Heghton's addition  
to the City of Elyria and forming a sub division  
of Plat I part original lots 63 and 64 West of the River  
and the same is hereby approved and the dedication  
to public uses of the streets and alleys shown thereon accepted  
Adopted June 8<sup>th</sup> 1894.

J. C. Kelley Clerk

President of the Council

Received June 11<sup>th</sup> 1894 at 7:30

Recorded June 15<sup>th</sup> 1894

M. H. Ferguson

Recorder

The State of Ohio Personally appeared before me a Notary Public in and for  
Lorain County ss; said County, C. H. Heghton, the owner of said Plat and  
acknowledged that he signed the same and authorized them making  
thereof and that he is still satisfied therewith, this 10<sup>th</sup> day of June A.D. 1894  
C. H. Heghton  
C. H. Heghton  
Signed & Acknowledged before me by C. H. Heghton this 10<sup>th</sup> day of June A.D. 1894  
H. J. Gay  
Notary Public (Seal)

This last is not known to me.