


Received January 5th 1895 at 8<sup>45</sup> A.M.  
 Recorded January 10th 1895  
 J. J. Cahoon Recorder.

Map of Days Sub-division of Original Lots 56, 57 & 58  
 Elyria Ohio Aug. 10. 1894  
 Scale 1" = 50'

SECOND

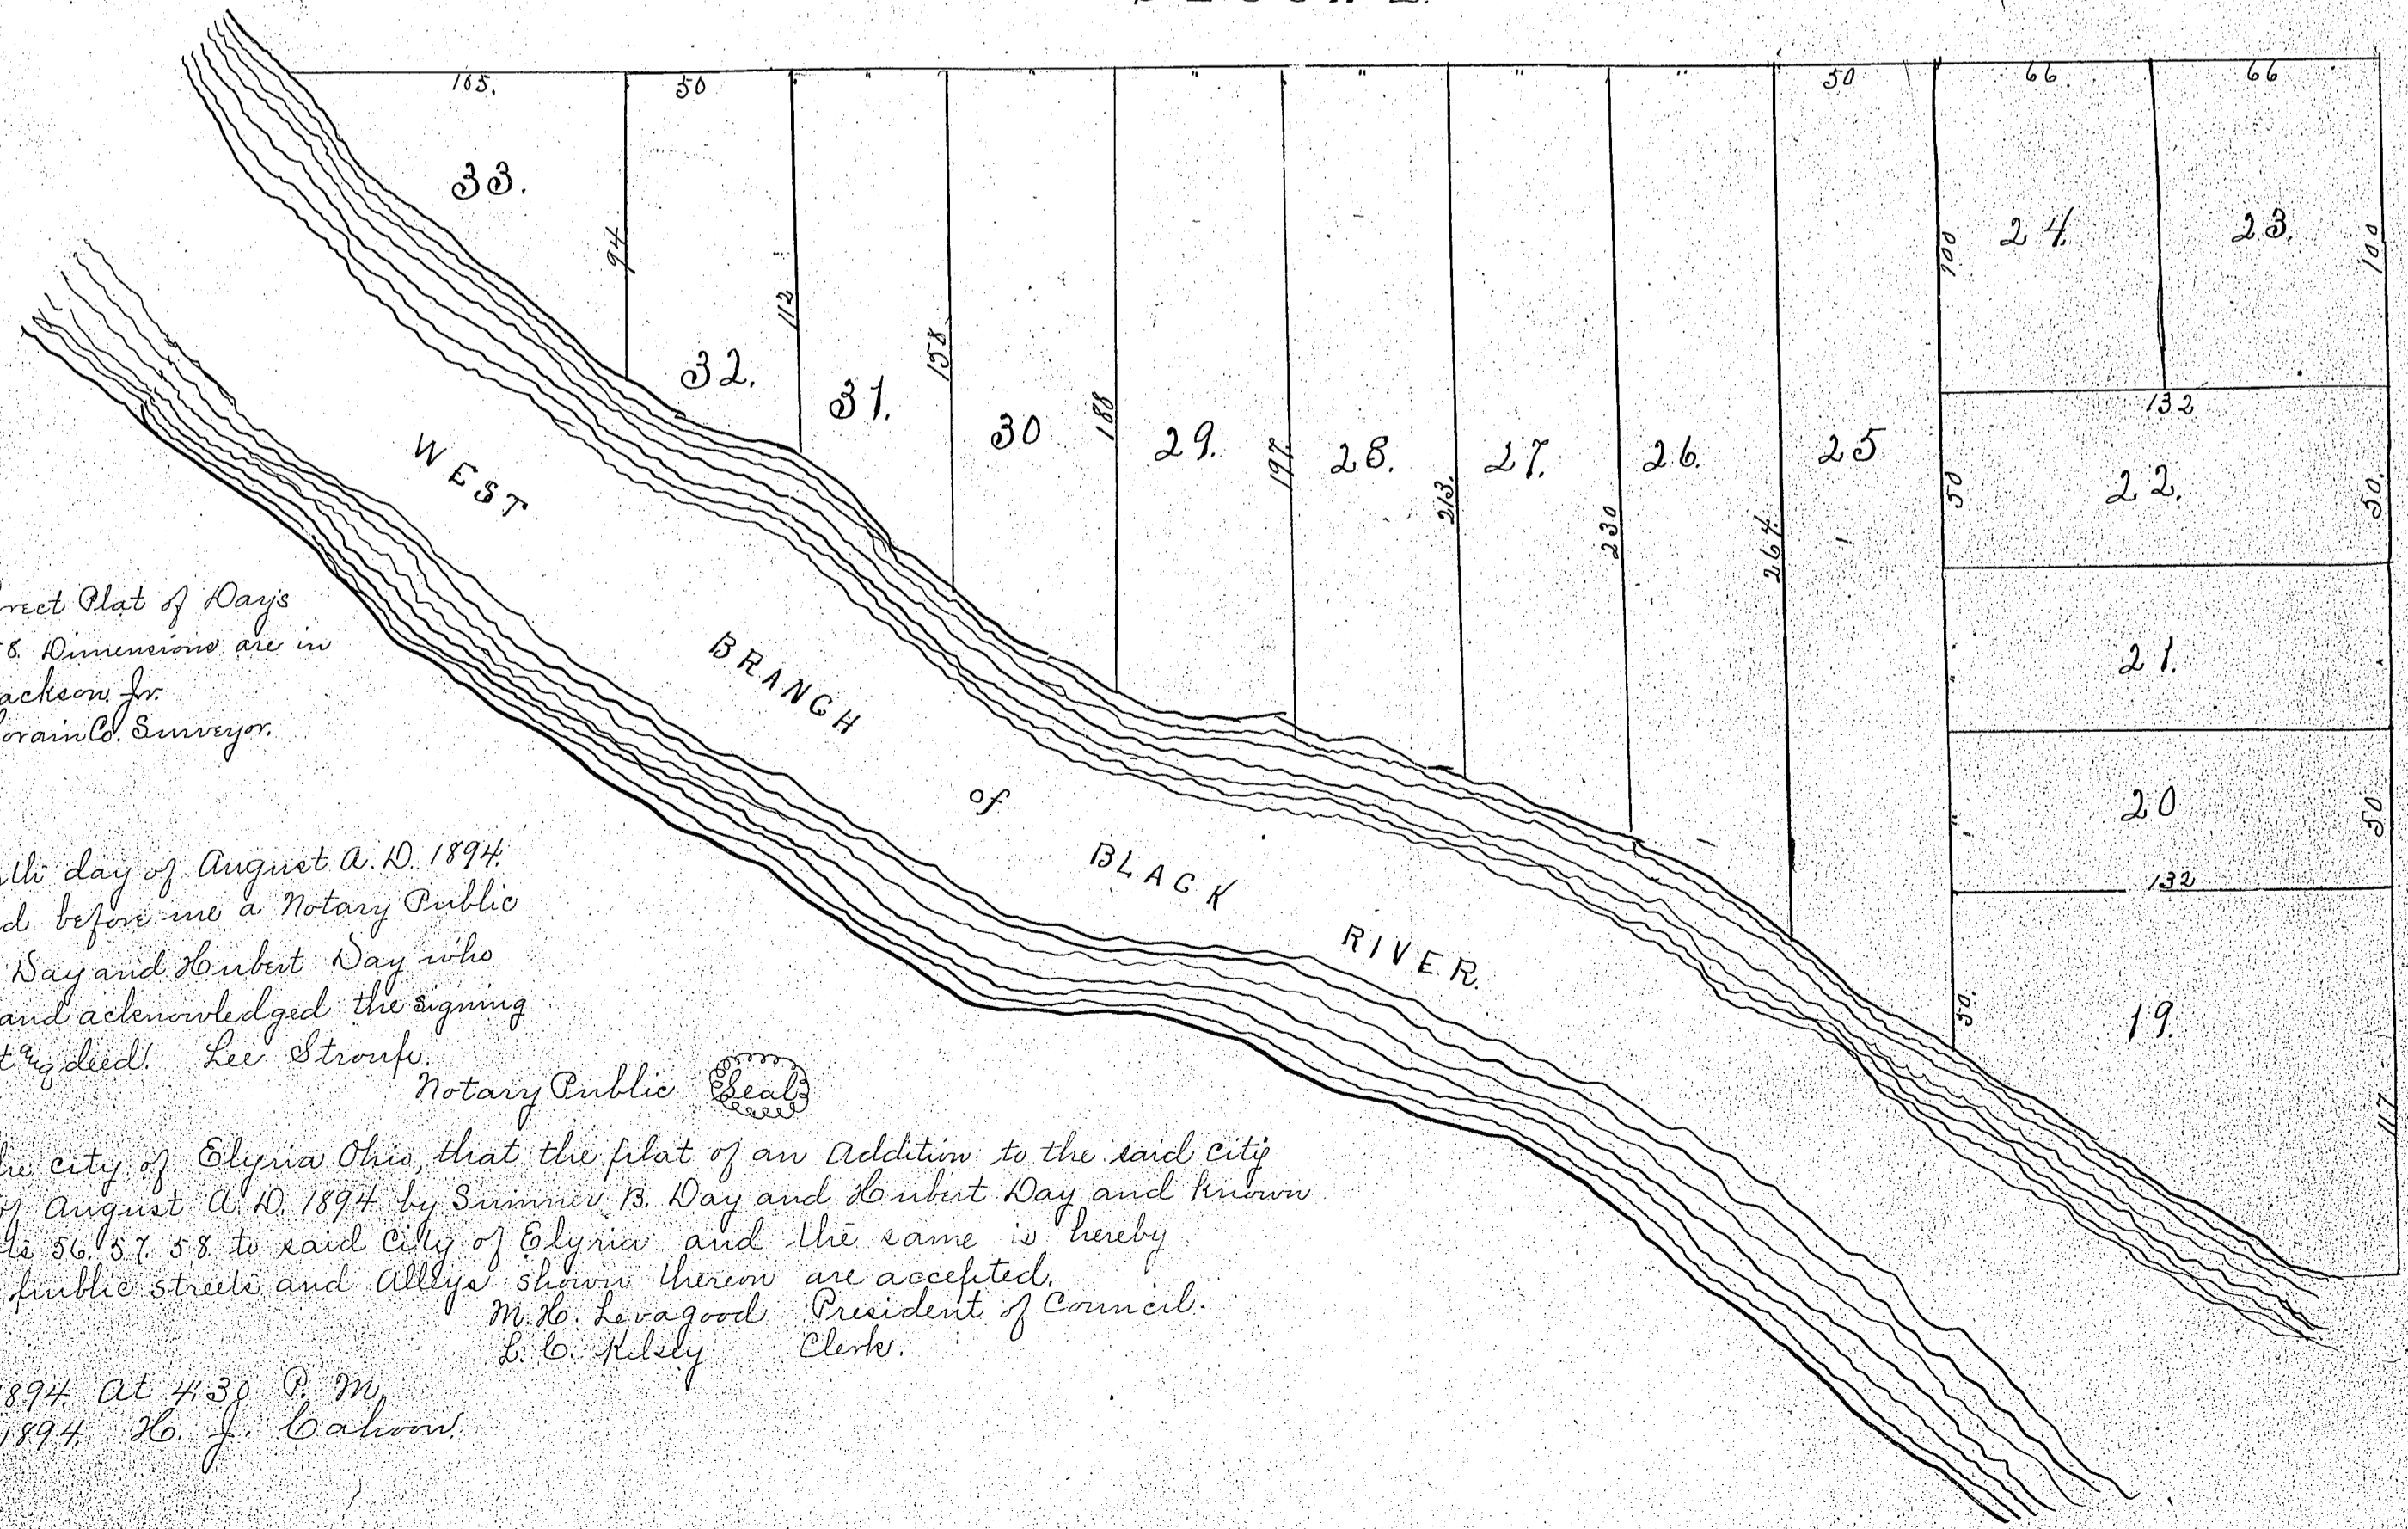

I hereby certify this map to be a correct Plat of Days Sub-division of original lots 56, 57 and 58. Dimensions are in feet and decimals.  
 C. S. Jackson Jr.  
 Notary Public

Summer B. Day  
 On this seventeenth day of August A. D. 1894, the State of Ohio & personally appeared before me a Notary Public in and for said County Summer B. Day and Corbitt Day who signed and sealed this instrument and acknowledged the signing and sealing thereof to be their free act & deed.  
 Lee Stroupe, Notary Public

Resolved by the City Council of the city of Elyria Ohio that the plat of an Addition to the said city presented on the seventeenth day of August A. D. 1894 by Summer B. Day and Corbitt Day and known as Days Sub-division of original lots 56, 57 & 58, to said City of Elyria and the same is hereby accepted and the dedication of public streets and Alleys shown thereon are accepted.  
 M. W. Leva good, President of Council.  
 L. W. Kelly, Clerk.

Received September 22nd 1894 At 4:30 P. M.  
 Recorded October 15th 1894 R. J. Cahoon