


MORREHOUSE & FOSTER'S

SUBDIVISION

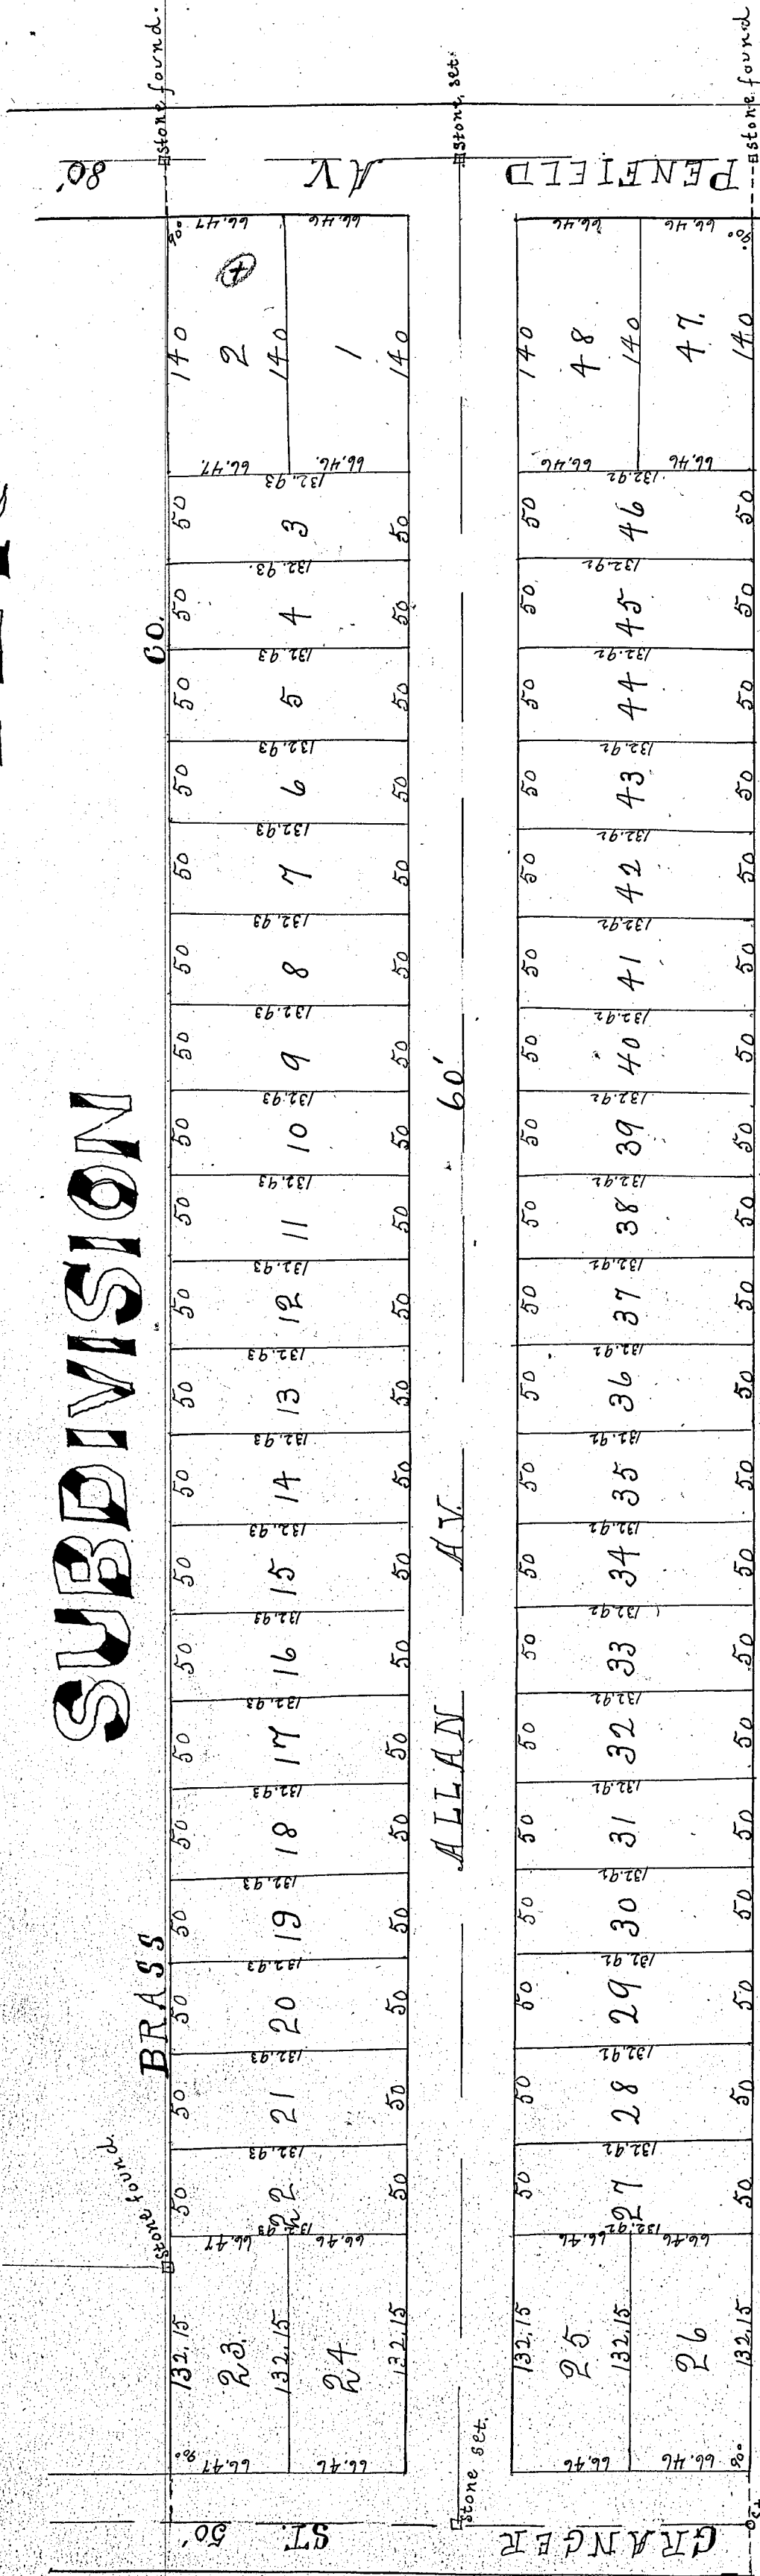

Received for Record Dec. 12th 1894
 Recorded January 2nd 1895
 H. J. Bahou Recorder

The land included in this subdivision is situated in Original Lot No. 3, Black River Township, being the land divided by the Lorain Stone Company to Max Morhouse and Allan M. Foster by deed recorded in Volume 73 Page 10 of Lorain County Records, and is bounded as follows: North by the North line of land deeded by Mrs. A. Gramann Trustee, to the Hayden Brass Company and said North line produced, East by the center line of Penfield Avenue; South by a line parallel to the North line and 325.85 feet distant therefrom; West by the center line of Kranger Street, the West line of Penfield Avenue is made 40 feet from the center line as already established, Kranger Street is a continuation of Kranger Street as previously laid out. A New Avenue is a new street 50 feet wide and is laid out as shown on the plat. Dimensions are given in feet and decimals of a foot, and the numbers of the lots are marked at or near their centers. Stone monuments were found or set at all points marked 'Stone' on the plat.

All of which I hereby certify to be correct.
 Lorain O., Nov. 8, 1894.

Scale 80 feet = 1 inch

E. C. Groff Surveyor

We, the undersigned owners of the land included in this subdivision, hereby accept this plat of the same and dedicate to public use the land included in the streets as herein shown.
 Personally appeared before me, a Notary Public, the State of Ohio, within and for said County, the above named A. M. Foster and Max Morhouse, who acknowledged that they did sign the above plat and that the same is their free and full deed. In testimony whereof I have hereunto set my hand and Official seal at Lorain, Ohio, this 22nd day of November, A. D. 1894.
 Clarence H. Washburn, Notary Public
 U. M. Foster
 Max Morhouse
 Witness, Teresa DuBois

Lorain, Ohio, December 8th 1894
 S. J. Chapman, Clerk of the Village of Lorain, do hereby approve this plat for record in accordance with the requirements of ordinance No. 294 passed Nov. 28th 1894.
 S. J. Chapman
 Mayor

Geo. Wickens Mayor

J. B. Chapman Clerk