


# SUBDIVISION OF PARTS OF BLOCKS

## 34-35-39 AND 40

### CHAMBERLAIN'S ADDITION.

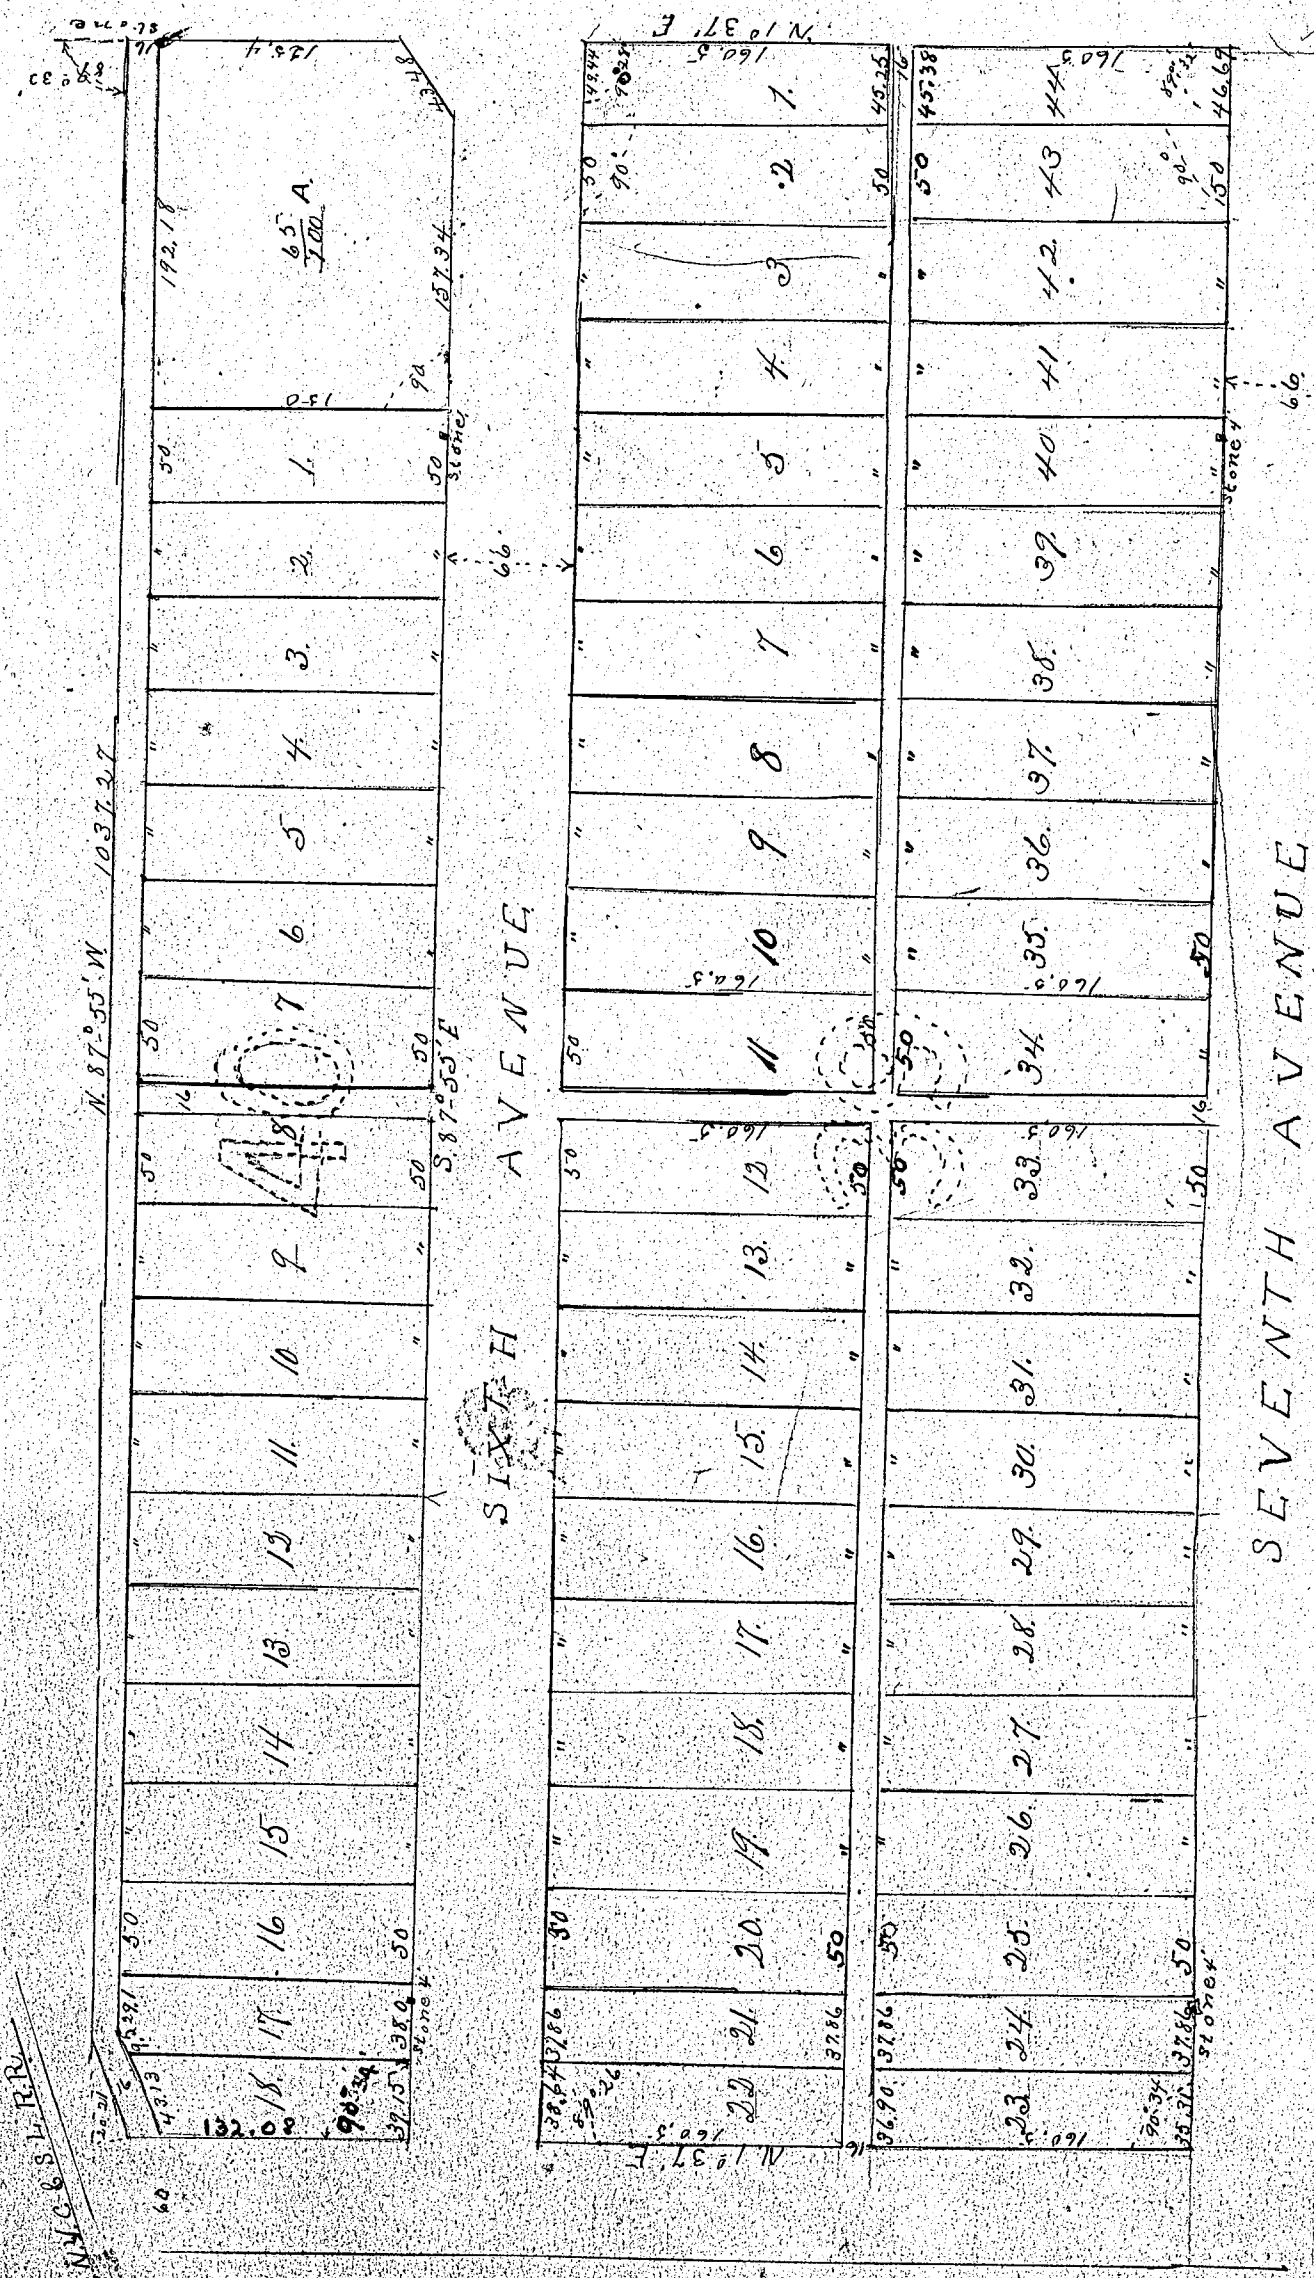

Surveyed March 23<sup>rd</sup> 1893 for N.S. Steward Trustee, the following numbered lots in Block 34 Chamberlain's Add. to Lorain, Lorain Co. Ohio, viz: numbers 1 to 21 inclusive with a front of Block 35 sufficient for the extension of Clark St. 66 ft. wide to Long St. Also lots 1 to 24 inclusive in Block 39 of the same addition, also lots 1 to 18 inclusive in Block 40 of the same addition.

The dimensions of lots and width of streets and alleys are as shown on the plat. The stone monuments 6" x 6" x 80 are placed as shown on the plat. For Block 34: One on the front line of lot 17 and 4 ft. from the north east corner of the same; One on the front line of lot 18 and 4 ft. from the south east corner of the same; One on the front line of lot 19 at the intersection of the northern line of Clark Ave. and Clark St. One on the east line of Long St. at the north east corner of lot 23. For Block 39: One on the front line of lot 24 and 4 ft. from the south east corner of the same; One on the front line of lot 25 and 4 ft. from the south east corner of the same. For Block 40: One on the west line of Long St. on the south line of the 16' Alley running back of lots 1-18. One on the front line of lot 17 and 4 ft. from the south east corner of the same. 


W.S. Steward embraces 7 1/2 acres in Block 34, 16 1/2 acres in Block 35, 2 1/2 acres in Block 39 and 4 1/2 acres in Block 40, making a total of 20 1/2 acres. Said Company, owners and proprietors of Blocks 34, 35, 39 and 40 of Chamberlain's Addition to Lorain, Lorain Co. Ohio, by me caused to be surveyed and subdivided as hereby acknowledged, the accompanying plat and descriptive notes to be a correct exhibit of the same and that the Armes, Streets and Alleys therein set forth are granted and forever dedicated to public use. In testimony whereof I have hereunto set my hand and caused the official seal of said State to be affixed.

Witness my hand and seal this 23<sup>rd</sup> day of May, 1893, at Columbus, Ohio.

Notary Public

Received Feb. 13<sup>th</sup> 1895 at 2 P. M.  
Recorded Feb. 26<sup>th</sup> 1895 L. J. Cahoon Recorder.

# LORAIN

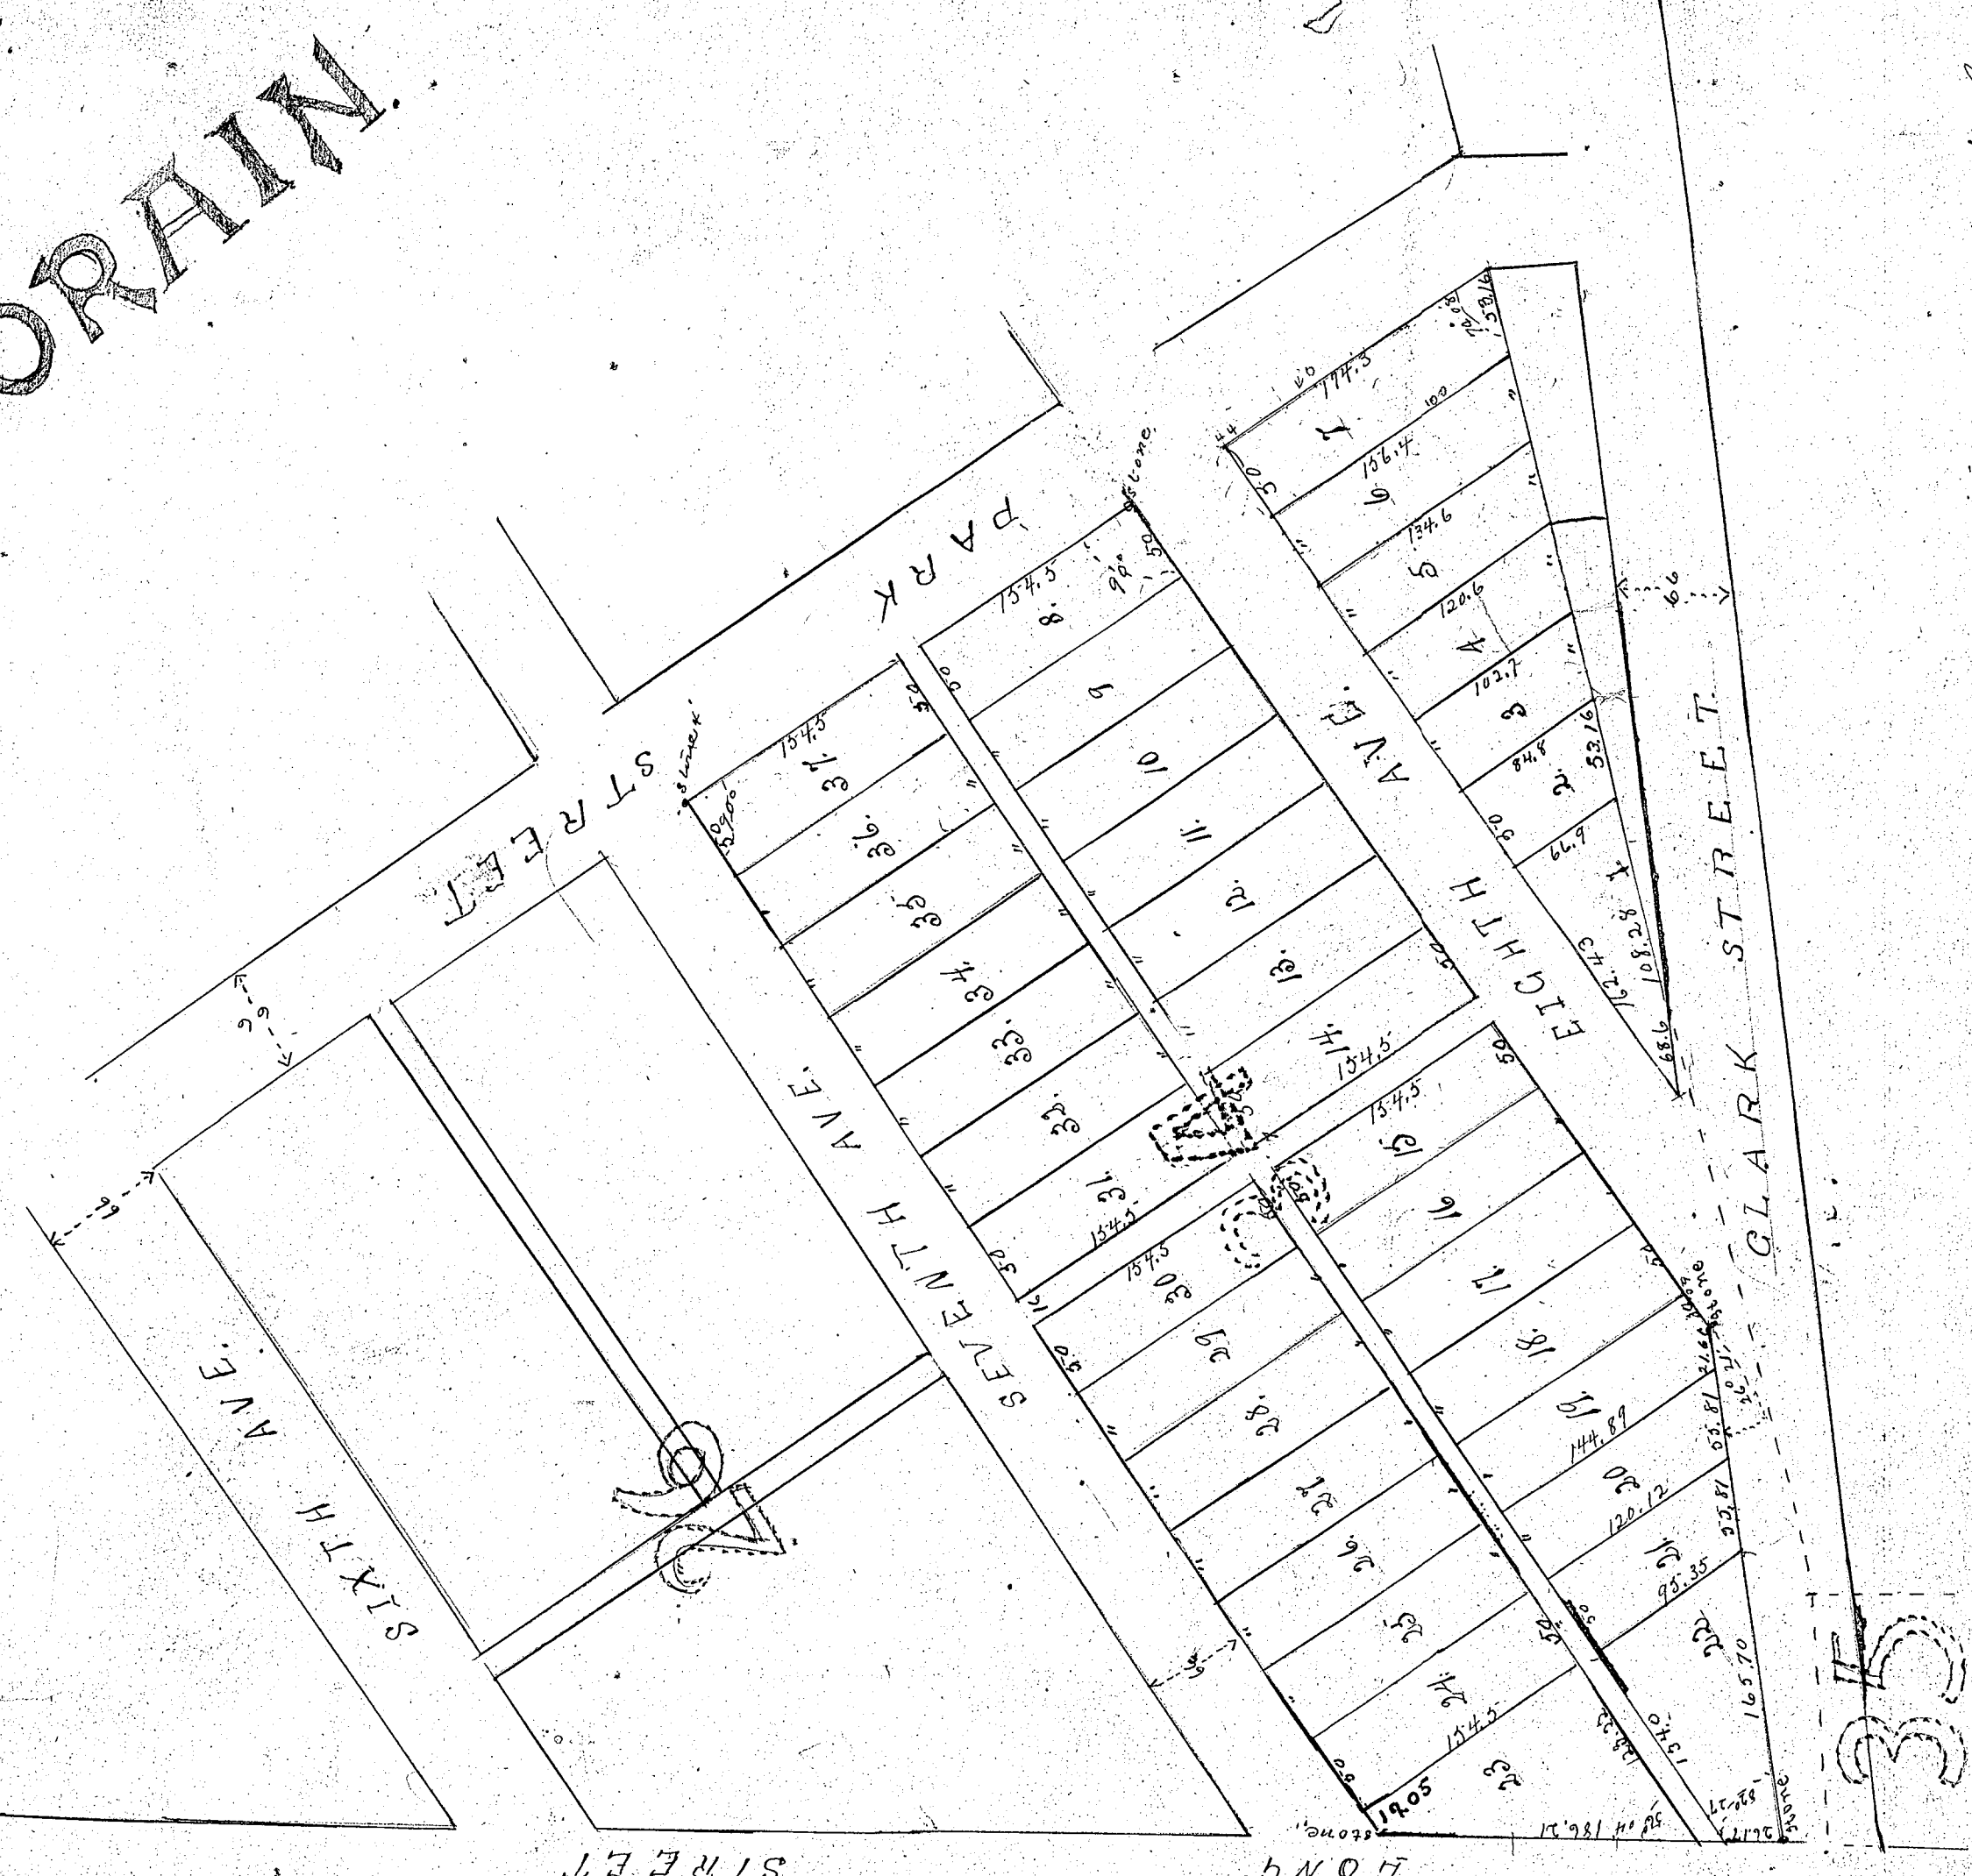

Having examined the above map of a subdivision of a part of Blocks 34, 35, 39 and 40 of Chamberlain's Addition, I find that the courses and distances are sufficient and that a sufficient number of stone monuments have been placed to define the streets and alleys.

Lorain, Ohio, Jan. 21, 1895.

C. A. Faince  
Esq.

Accepted by the Council of the Village of Lorain, Ohio at the regular session thereof held February 4<sup>th</sup> 1895 by ordinance No. 307 and the same is hereby approved for Record. George Nickens Mayor

J. B. Chapman Clerk

Received Feb. 13<sup>th</sup> 1895 at 2 P. M.  
Recorded Feb. 26<sup>th</sup> 1895 L. J. Cahoon Recorder.