


O. Barchard's Addition

Scale 80

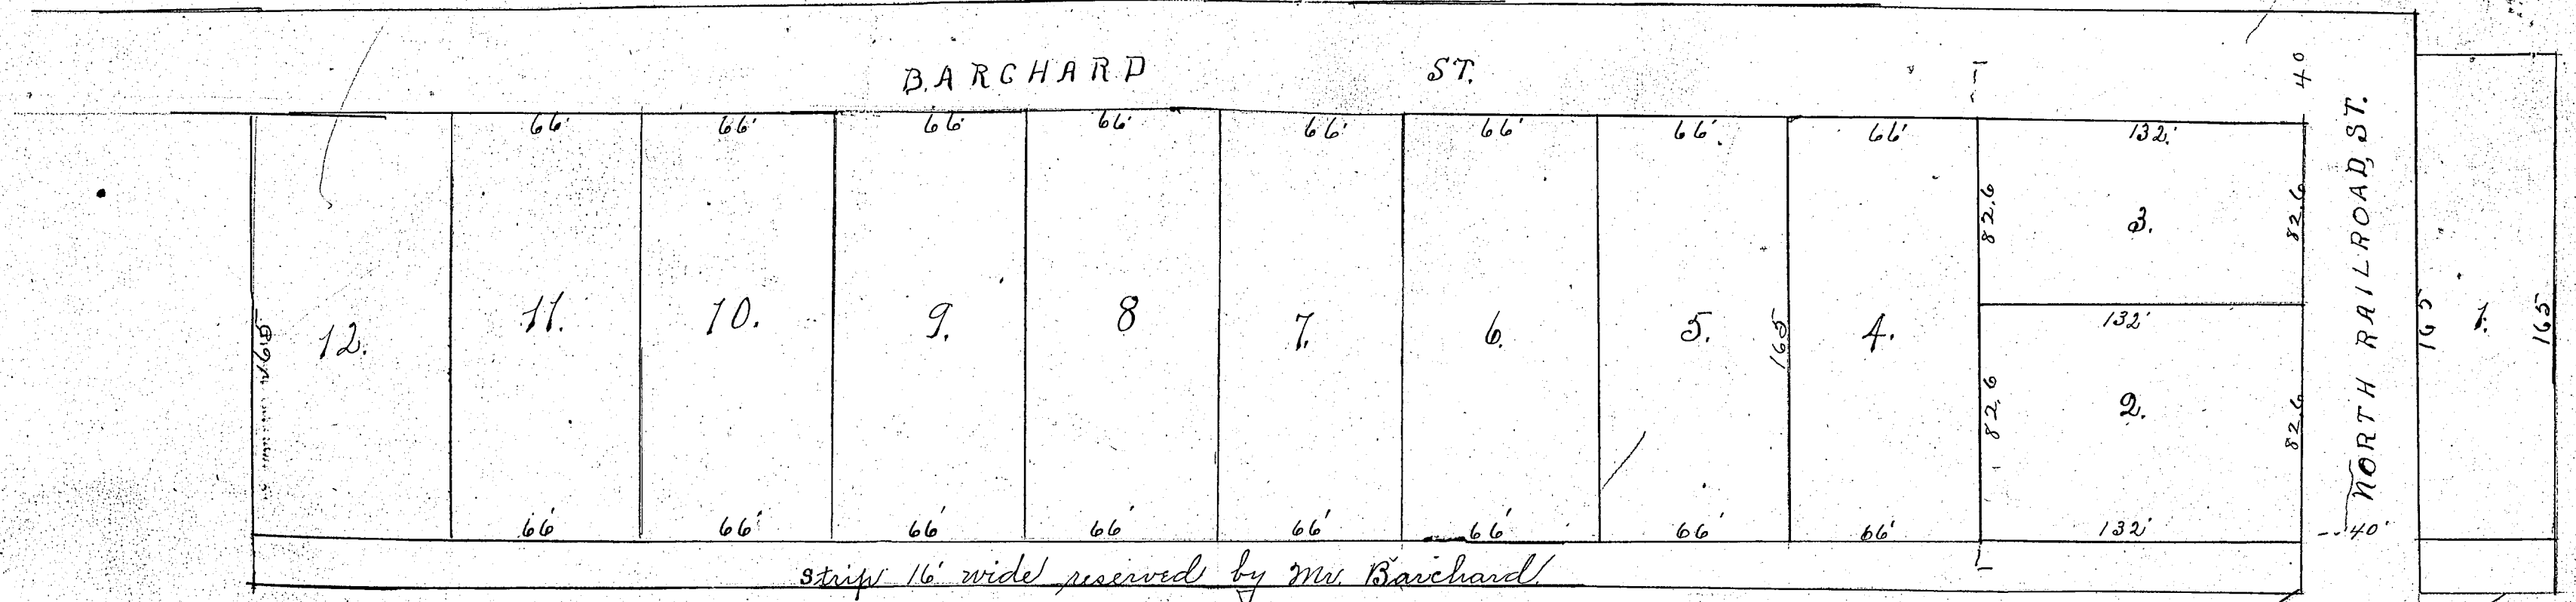

All the lots are measured to the center of the streets. The allotment comprised three acres of Township Lot No. 81 Eaton Twp and is divided into twelve 1/4 acre lots. I hereby certify this map to be a correct Plat of the survey.
 Jan. 23, 1895
 E. S. Jackson, Co. Surveyor.

Accepted by the Council of the Village of Grafton O. Feb. 12, 1895. to W. Sawyer.

Witness to signature of O. Barchard, Council. E. H. Hinman, M. O. Pounds, F. H. Barnard, J. Finlayson, J. B. Bennington, Rev. Truveland, Amos Truveland.
 In witness whereof the O. Barchard has signed the above plat this 14th day of Feb. A.D. 1895. O. Barchard, Council.
 The State of Ohio, Before me a Probate Judge within and for said Lorain County ss. County, this day came the above named O. Barchard and acknowledged that he did sign and seal the above plat and that the same is his free act and deed. Witness my hand and official seal this 16th day of Feb. A.D. 1895. E. H. Hinman, Probate Judge.

Received Feb. 14th 1895 at 3 P.M.
 Recorded Feb 28th 1895 H. J. Cahoon Recorder.

PLAT OF GIBSON'S ALLOTMENT
 IN
 GRAFTON VILLAGE


All distances extend to the center of the streets, distances are given in feet & decimals. The amount of land in each lot is given in fractions of acres, the figures being written in red ink.

Accepted by the Council of the Village of Grafton O. May 28, 1895.
 Council: T. H. Rawson, F. H. Barnard, J. P. Knechtges, M. M. McElitock, Amos Truveland, J. B. Bennington, Jas. Finlayson Mayor.

M. A. Munn, Surveyor.
 We the undersigned owners of the land embraced in this plat, do hereby accept the same and dedicate the streets shown hereon to the public use. Said plat covers about 3 acres, in lot 1 & 4 of 176 in width by 10 rods in length out of lot 176 Anna E. Gibson

The State of Ohio, Before me, Mayor, personally appeared the for and ss. within named Wm. J. Gibson and Anna E. Gibson, who acknowledged that they did sign the within Plat and that is their free act & deed.

Witness: Wm. J. Gibson (Seal), Anna E. Gibson (Seal), Jas. Finlayson (Seal) Mayor.
 In testimony thereof hereunto I set my hand & seal, at Grafton O. this 8th day of July A.D. 1895.
 Agnes Finlayson.

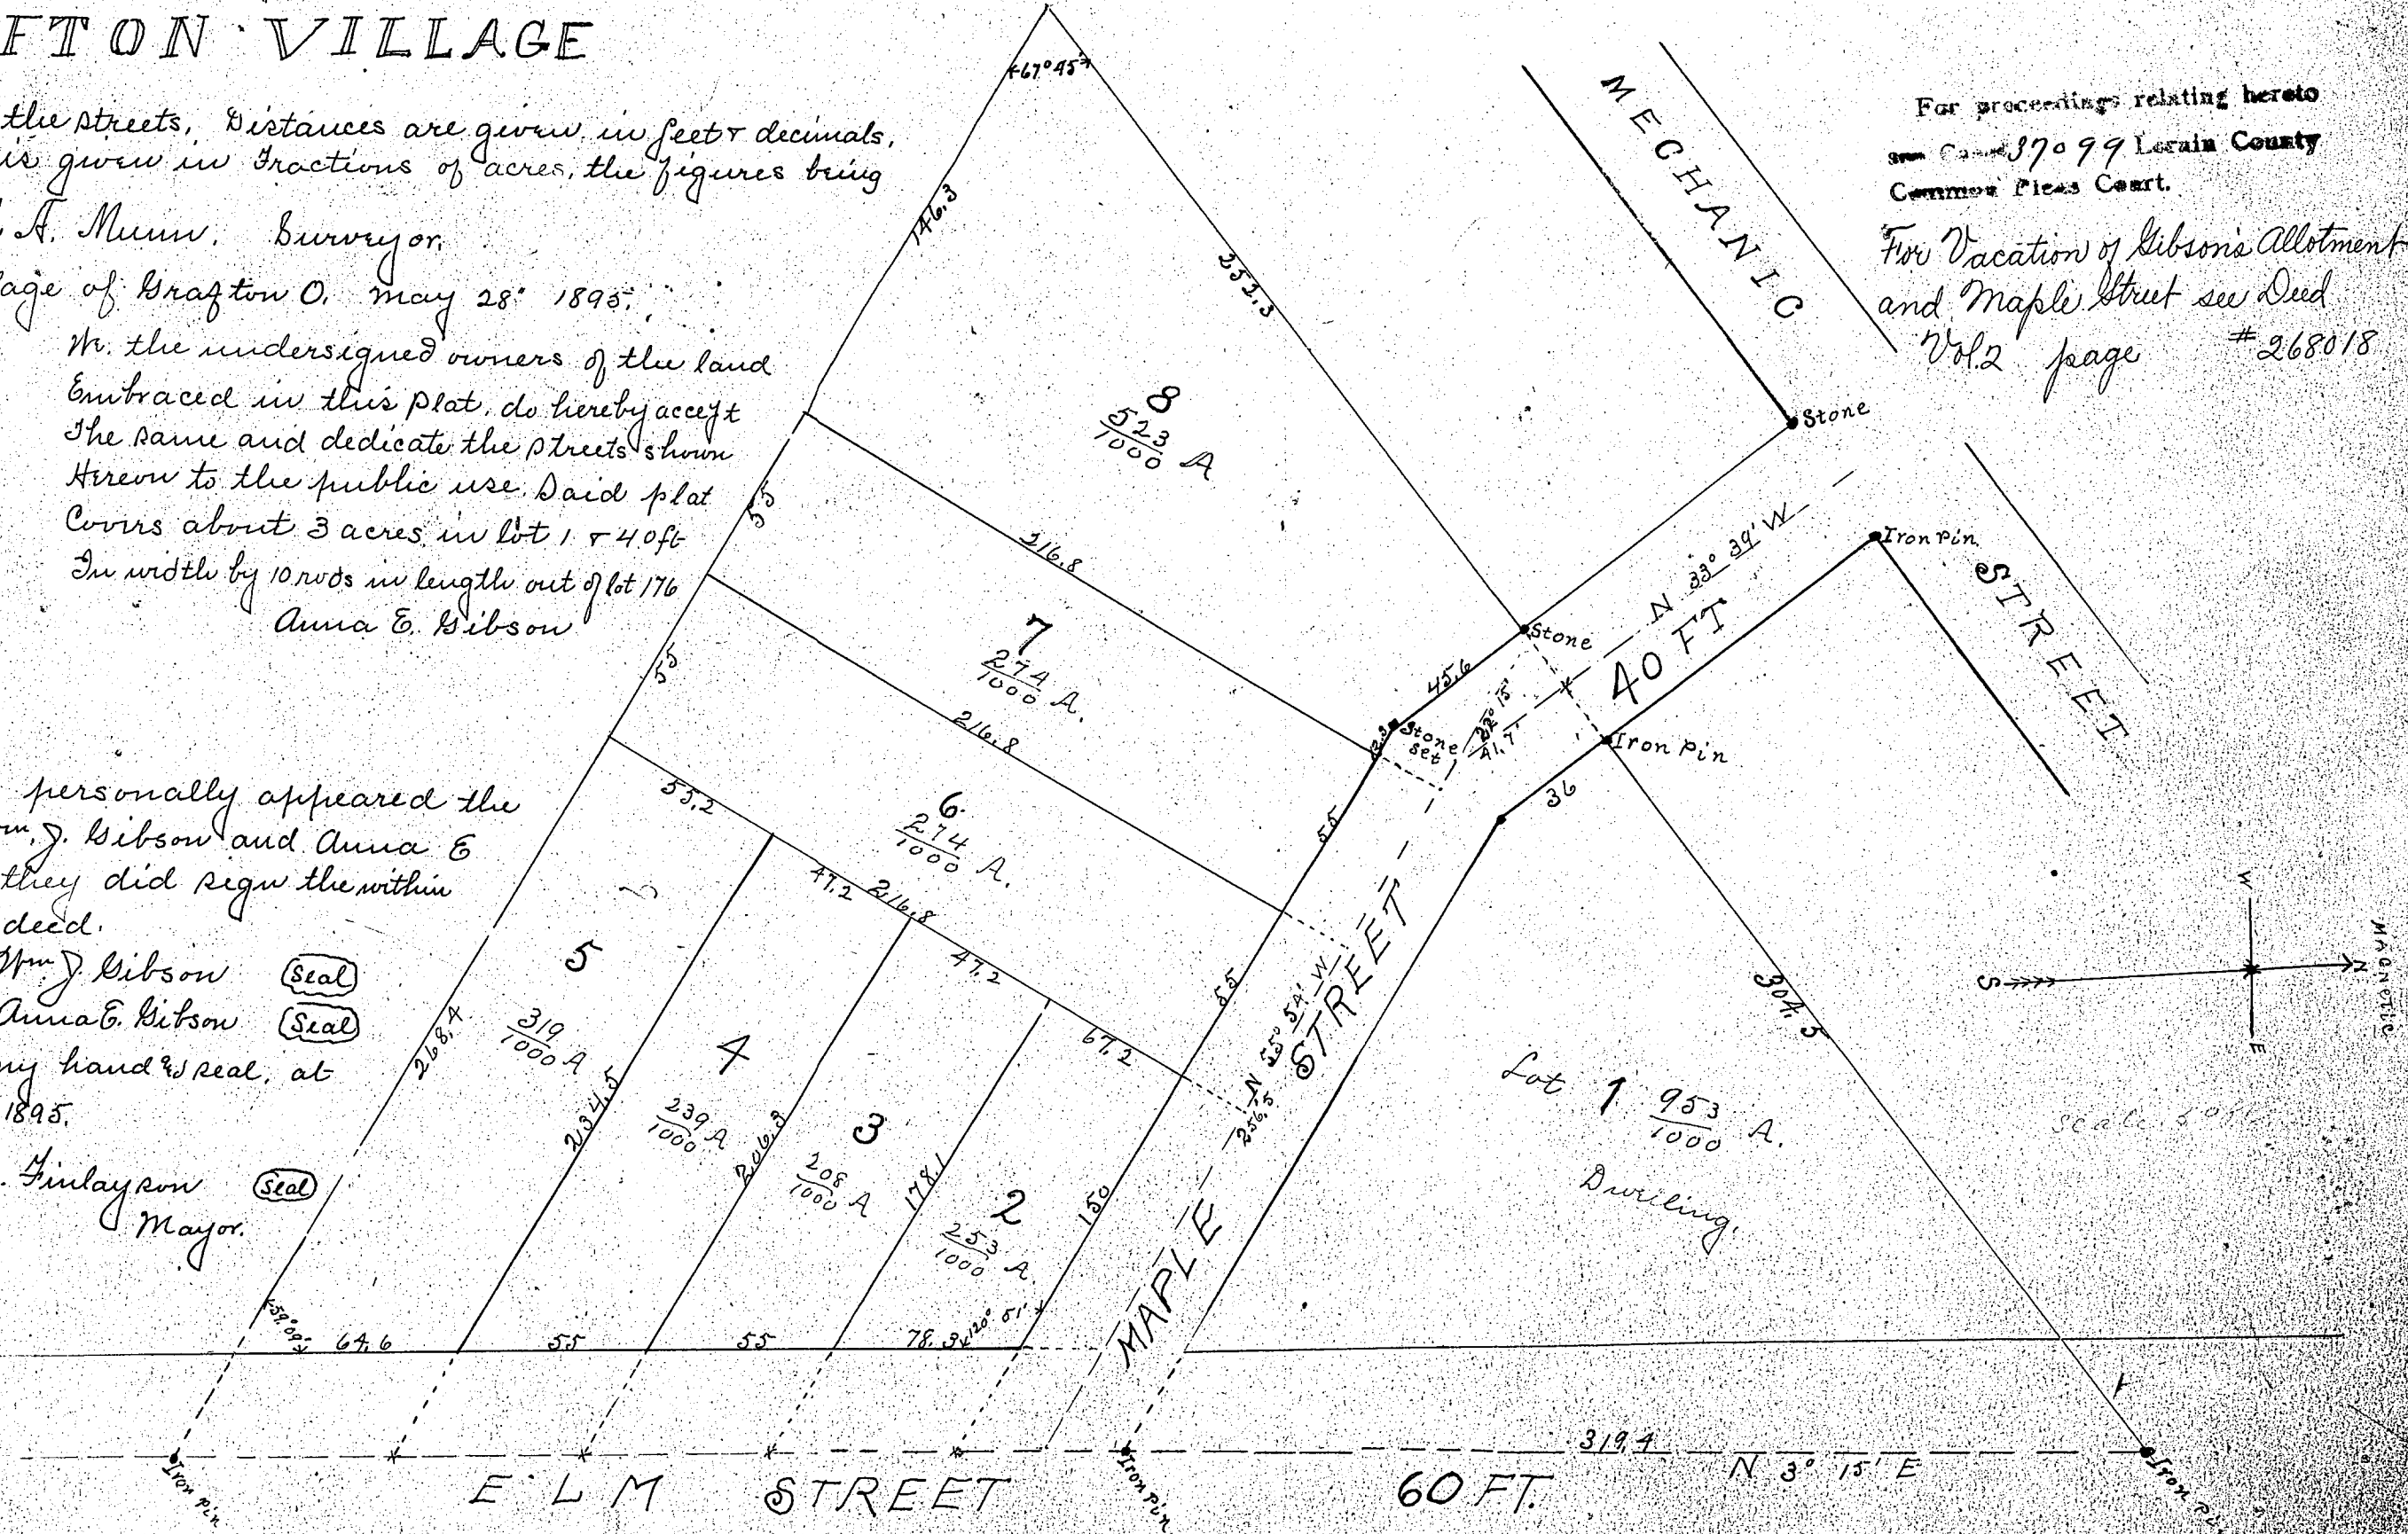

For proceedings relating hereto see Case No. 37099 Lorain County Common Pleas Court.
 For Vacation of Gibson's Allotment and Maple Street see Deed Vol. 2 page #268018.

Received July 8th 1895 Recorded July 9th 1895 H. J. Cahoon Recorder.