


# THE LORAIN STONE CO'S SECOND SUBDIVISION

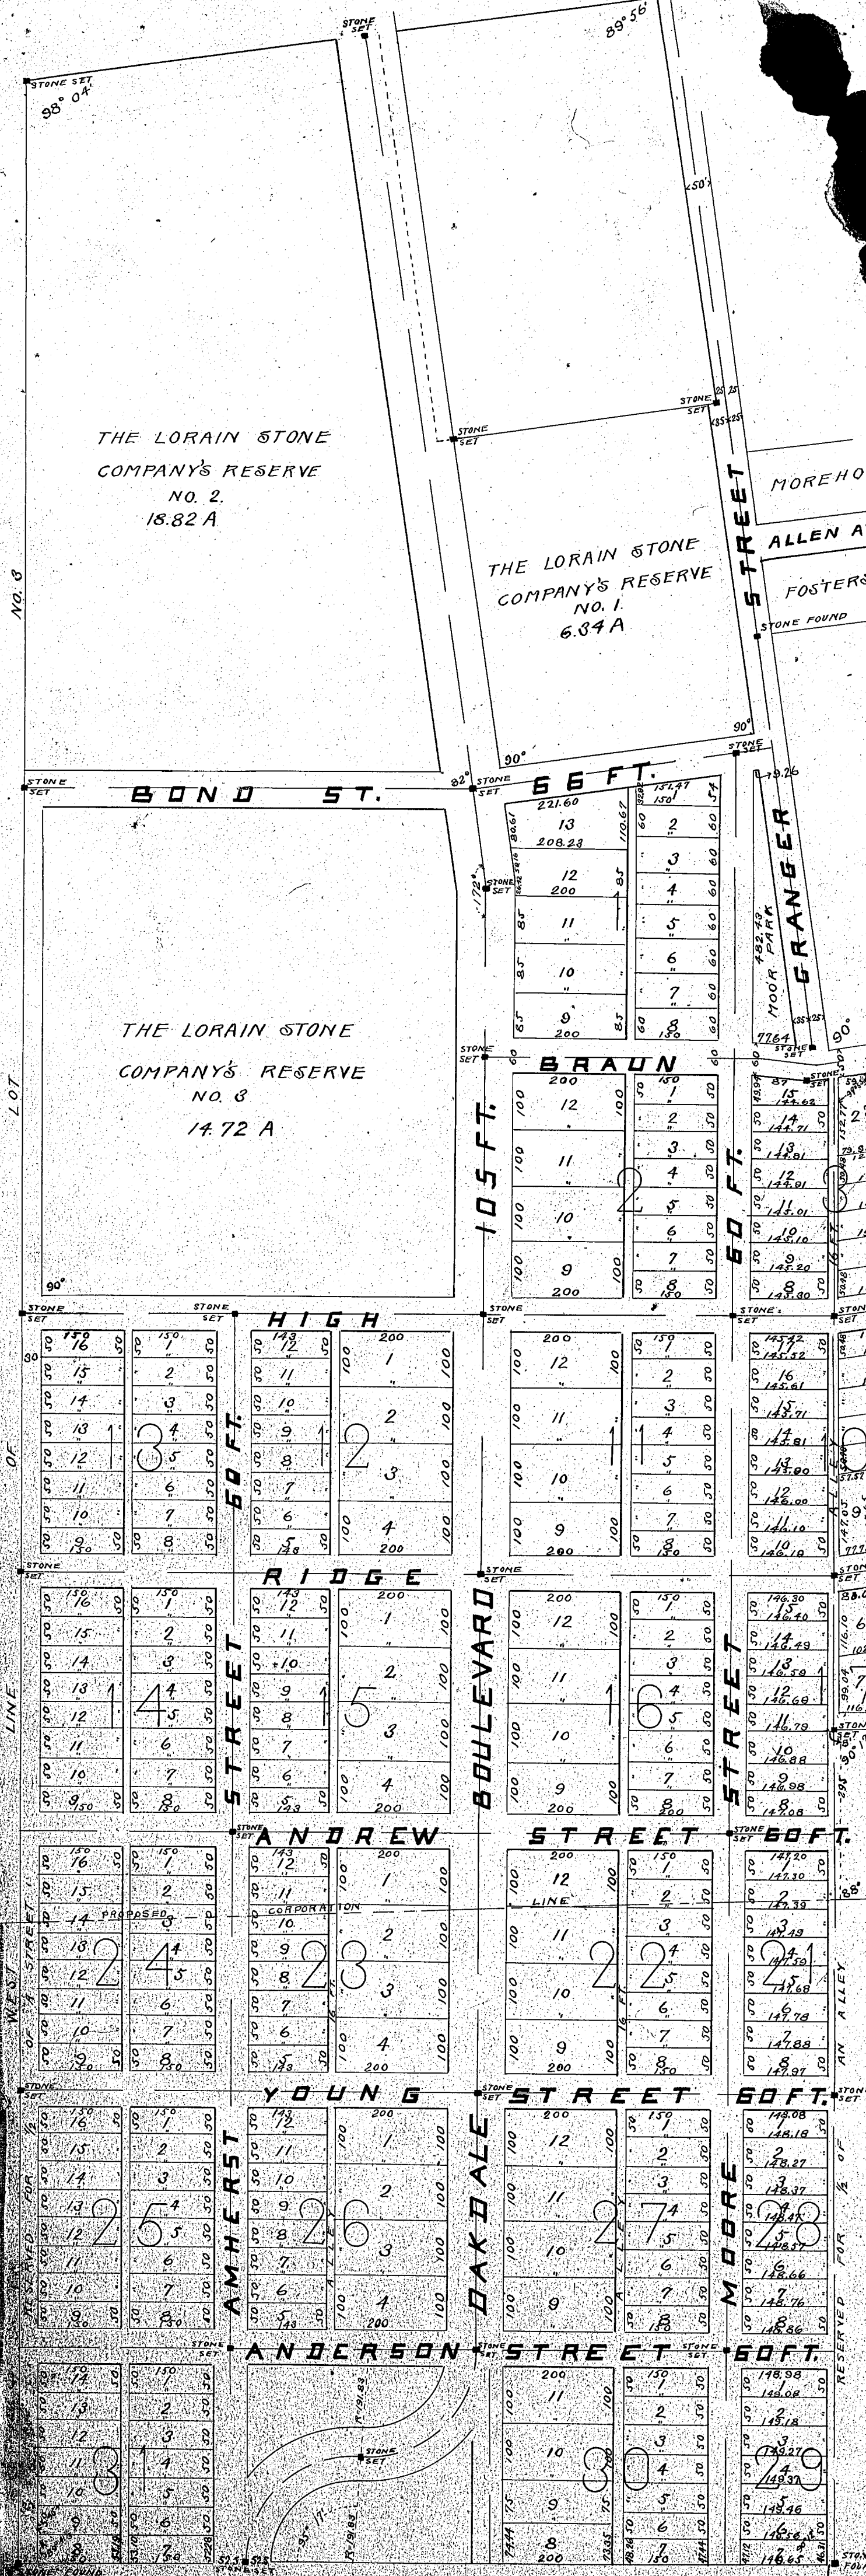

This Subdivision of 135.88 acres, made at the request of C. M. Elroy, President of the Lorain Stone Company, is a part of Lot No. 3, Tract No. 1, Black River Township, and is part of the land deeded by W. A. Braman to the Lorain Stone Company, and is by lines as shown on the map. The streets and alleys shown hereon are to be dedicated to Public use. The Lorain Stone Company's Reserves 1, 2 & 3 are reserved for future consideration and are not included in this subdivision. Stone monuments are placed at all points marked "stone" on the map. Distances are given in feet and decimals. All of which I hereby certify to be correct.

C. C. Loofburrow  
Surveyor.

Lorain O. Feb. 18<sup>th</sup> 1895.

The Lorain Stone Company, hereby acknowledge this plat and allotment to be its free act and deed, for the purposes therein named, hereby dedicating the streets and alleys shown thereon to public use.

The Lorain Stone Company  
By C. M. Elroy, President. Real

State of Michigan } Before me a Notary in and for said County, Personally  
County of St. Clair ss: appeared the above named C. M. Elroy, President of The  
Lorain Stone Company who acknowledged that he did sign the foregoing Plat  
for and on behalf of said Corporation, and that the same is its free, corporate  
act and deed, the testimony whereof I have hereunto set my hand and official  
Seal at St. Clair Mich., this Thirteenth day of February, A. D. 1895.

David C. McElroy, Real  
Notary Public

Received February 18th 1895  
Recorded March 2nd 1895  
H. J. Cahoon, Recorder.