

THE HIGHLAND ADDITION

TO THE VILLAGE OF LORAIN LORAIN CO. OHIO

Scale 100ft to 1in

This land included in this Addition is part of original lot No. 98, being the 50 acres of land deeded to — By J. Standen by deed recorded in Vol. 23 Pg. 355 of Lorain Co. Records, said deed also includes lots 53 to 76 inclusive in J. B. Vincent's allotment as recorded in Vol. 2 Pg. 15 of Lorain Co. Map Records.

South Broadway and Reinfeld Ave. are already established streets, West 14", West 15", West 16", Hill, Linden, Clifton, and the alleys are laid out as shown on this plat, and are hereby dedicated to public use. Stone monuments were found or set at all points so indicated on the plat. Distances are given in ft. and decimals thereof and each lot is numbered. All of which I hereby certify to be correct.

E. C. Loofbourrow, Surveyor.

I, the undersigned, Trustee of the land embraced in this Addition hereby accept this plat of the same and dedicate to Public use the streets and alleys as shown hereon.
Wm. A. Branman, Trustee.

State of _____ }
County of _____ } Before me a Notary Public in and for said County personally appeared the above named Wm. A. Branman, Trustee, who acknowledged that he did subscribe the foregoing plat or map, and that he did dedicate to public use the above named and described streets and alleys as shown by the above diagram, and that the same are his free Act and deed, for the purposes aforesaid. In testimony whereof, I hereunto set my hand and official seal, at Lorain in said County this 13th day of May A. D. 1895.

Jas. B. Hoge, Notary Public. (Seal)


Lorain, Ohio, June 10th 1895

At a meeting of the Council of Lorain Village, a lawful Quorum present, the Mayor presiding, and all proceedings in the premises shown to be legal, the said Council approved of this plat and accepted the same, and directed the Village Clerk to approve the same for Record.

H. E. Hall, Clerk.

Received June 14, 1895.

Recorded June 20th 1895
H. J. Bahon Recorder

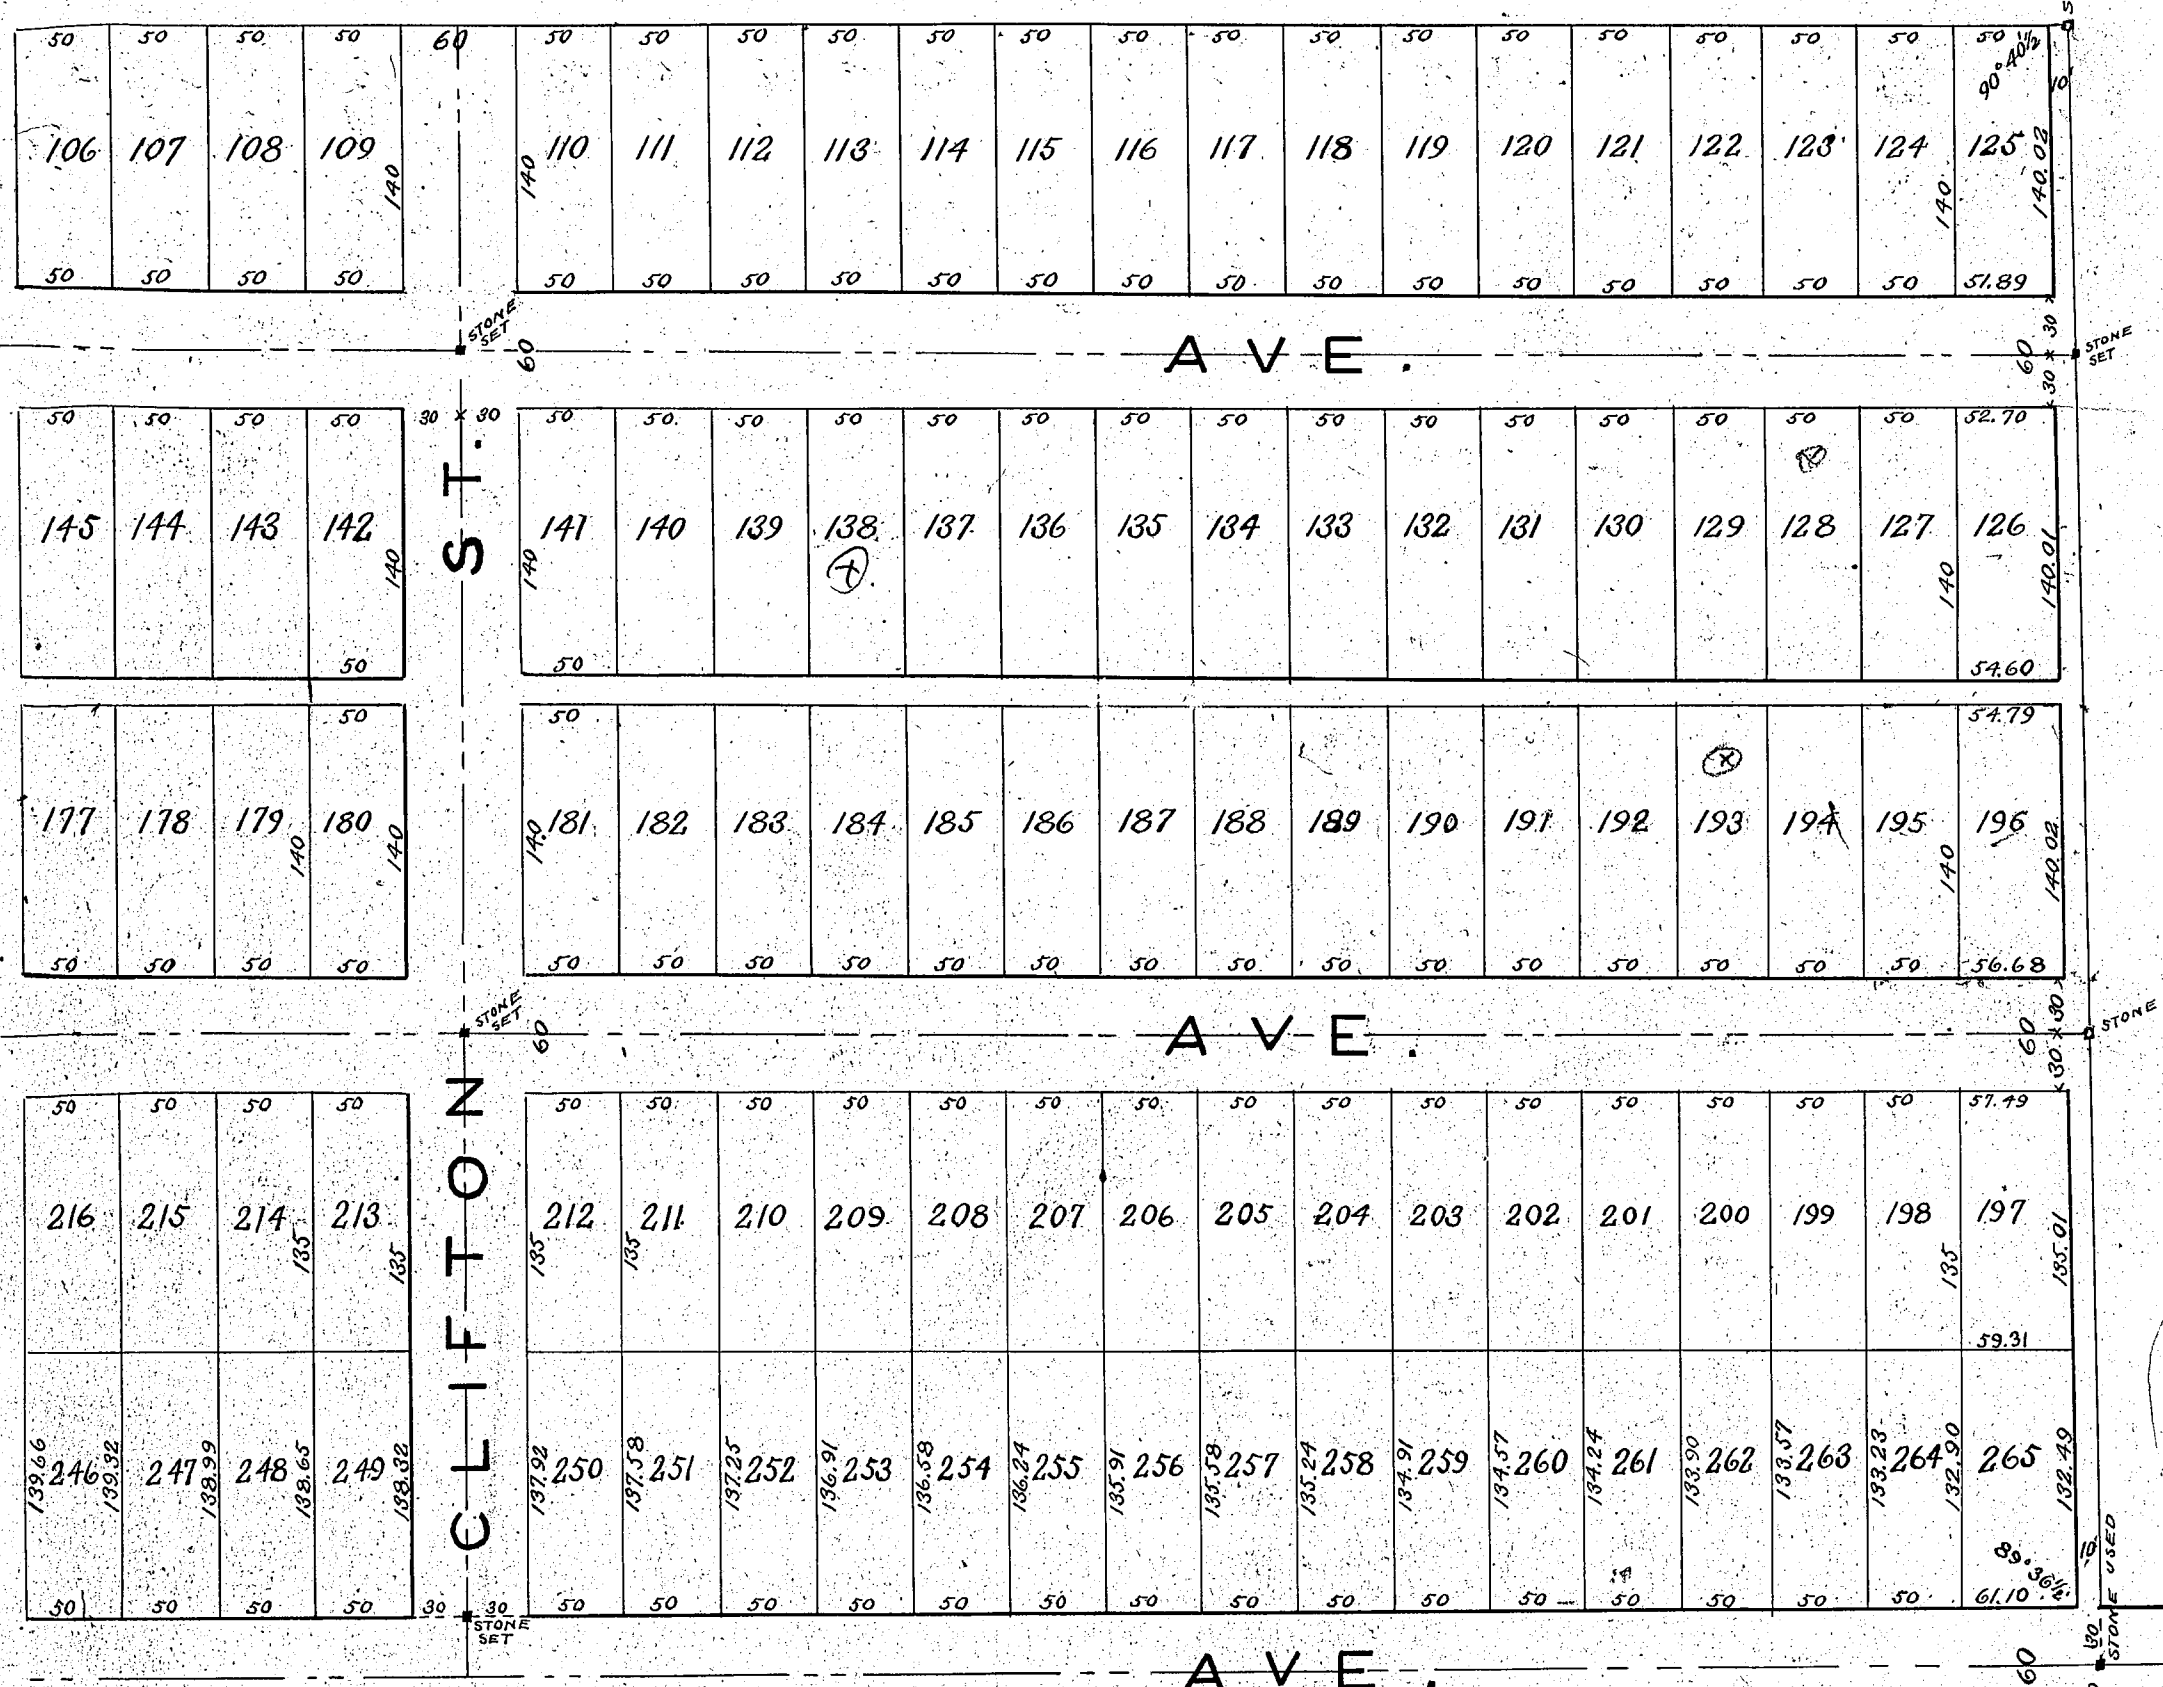

L.S. & M.S. Ry

Engineers Department
Land conveyed by
Henry W. Cooley

E.A. Handy, Chf. Eng'r.

9204

East of
Brownhelm Sta.
In Brownhelm Twp.
Lorain County
Ohio

Scale: 1" = 100'
Oct 28th 1895.

