


BASING HEIGHTS ALLOTMENT.

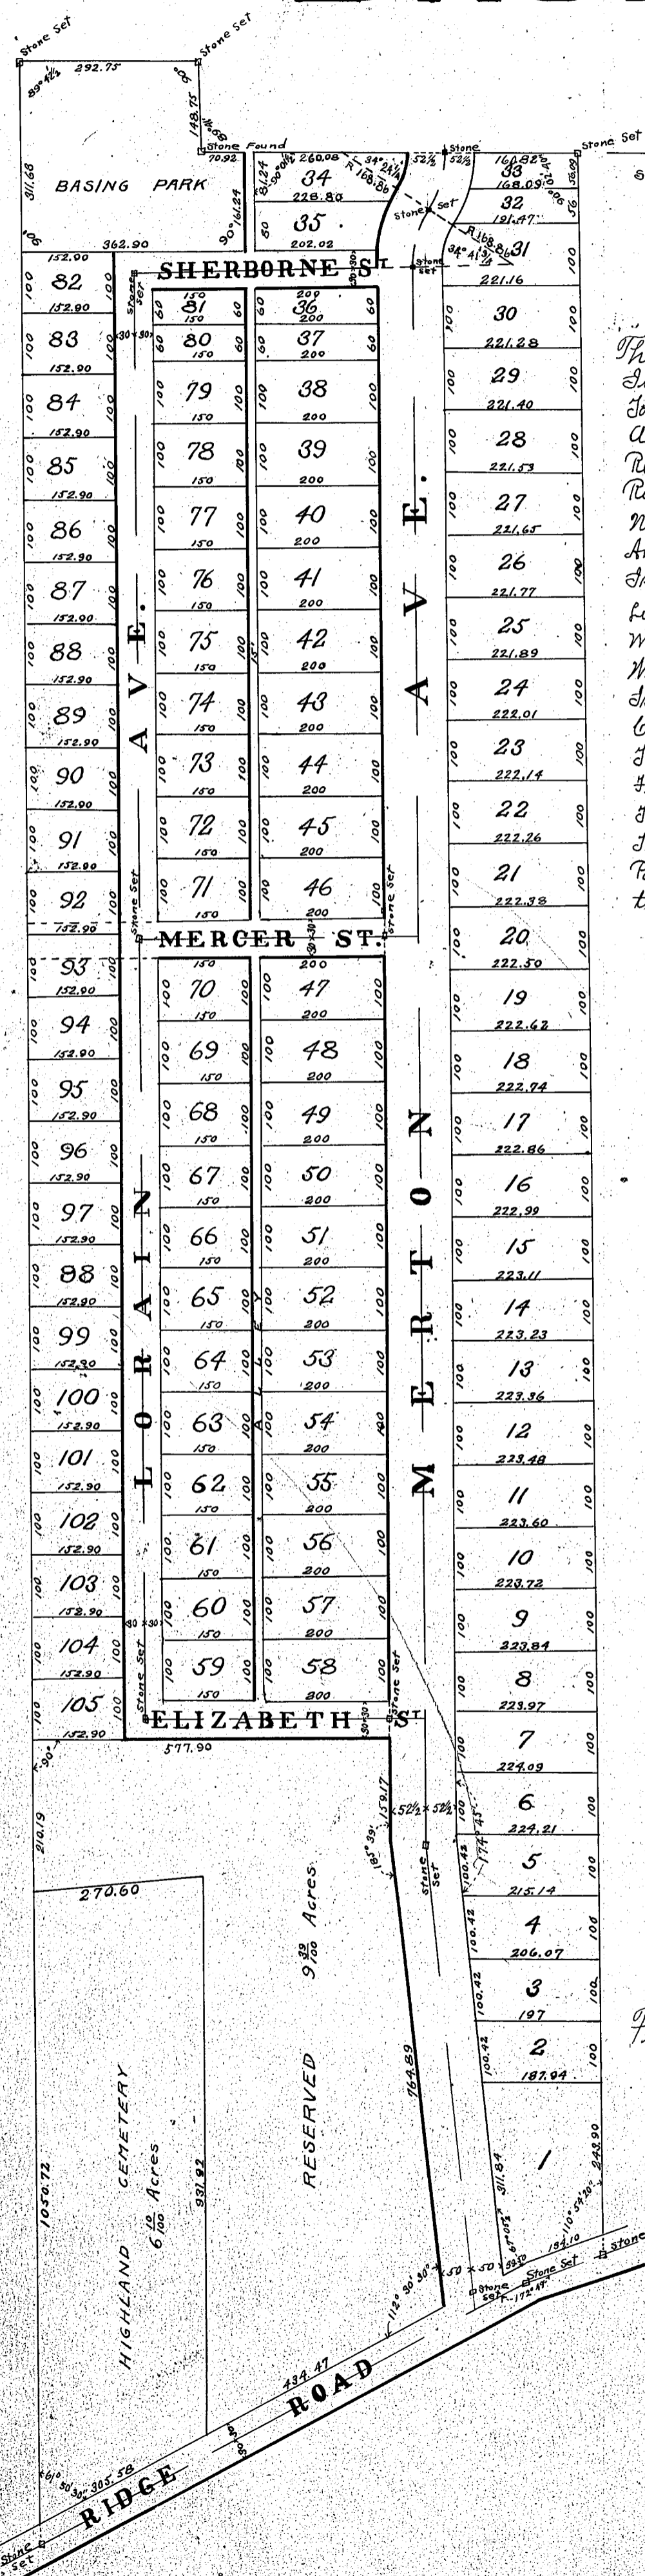

The land included in this allotment is situated in original lots nos 3 and 7, Tract 1, in Black Run Township, and is the same land deeded by James Abil^{ey} wife to Geo. Wickens^{ey} Chas. M. Whistler by deed Recorded in Volume 73 Page 73, Lorain County Records, Ridge Road is an old established road, Merton Avenue is a New Street 100 feet wide at its junction with the Ridge Road and widening toward the North until at the angle it is 105 feet, and continues the same width to the North line of the Allotment. Lorain Avenue, Sherborne Street, Mercer Street, and Elizabeth Street are new Streets 60 feet wide and are laid out as shown on the Plat, Basing Park is situated in the North west corner of the Allotment and contains 2 3/4 Acres. A tract of 9 3/4 Acres lying North of the Ridge Road and West of Merton Avenue is reserved for future consideration. Distances are given in feet and decimals thereof, the numbers of the lots are marked at or near their centers. Stone monuments were found or set at all points so marked on the Plat, all of which I hereby certify to be correct.

Lorain O. Dec. 15, 1894. E. C. Loofbourrow, Surveyor.

Scale, 200 feet = 1 inch.

We the undersigned, owners of the land embraced in this Allotment, hereby adopt this Plat of the same and dedicate to public use Merton Avenue, Lorain Avenue, Sherborne Street, Mercer Street, Elizabeth Street and the 15 ft. Alley as shown hereon.

Geo. Wickens
Charles M. Whistler.

State of Ohio ss. Before me, H. E. Hall, a Notary Public Lorain County in and for said County, personally came Geo. Wickens, who acknowledged that he did voluntarily did sign the foregoing plat and that the same is his free act and deed for the purposes therein expressed, in testimony whereof I have hereunto subscribed my name and affixed my official seal this 21st day of June 1895.

H. E. Hall, Notary Public.

State of Pennsylvania ss. Before me, J. J. Alexander, a Notary Public in and for said County, personally appeared Charles M. Whistler, who acknowledged that he did voluntarily sign the foregoing plat and that the same is his free act and deed for the purposes therein expressed, in witness whereof I have hereunto set my hand and affixed my official seal this 24th day of June A.D. 1895.

J. J. Alexander, Notary Public.

Received for Record June 28th 1895 at 10 A. M.
Recorded July 1st 1895. H. J. Dalton, Recorder.

For Vacation of this Plat see Deed Vol 306 page 70 #273467