


PLAT  
of  
C. PARSCH SUBDIVISION  
ELYRIA OHIO

MAY 27<sup>th</sup> 1895.

The annexed Plat and survey was made at my special request and I adopt and declare the same to be my free act and deed and I herewith dedicate the alley shown herein to the use of the Public.

L. Parsch.

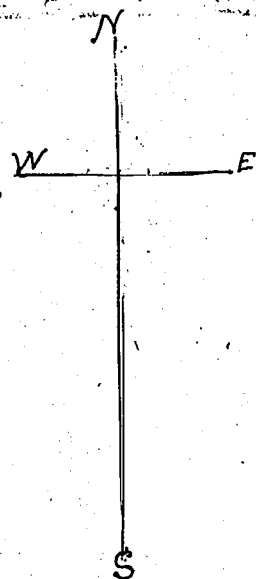

The State of Ohio } ss. On the 18th day of October, 1895, personally  
Lorain County } appeared L. Parsch, before me, Lee Stroup, a  
Notary Public in and for said County and State, who signed  
and sealed this instrument and acknowledged the signing and  
reading - the same to be his free act and deed

Lee Stroup, Notary Public (seal)

Resolution.

Resolved by the City Council of the City of Elyria, Ohio, that the Plat of an addition to the City of Elyria Ohio, presented to the Council of said City on the 18th day of October, 1895, by L. Parsch and known as the C. Parsch Subdivision, forming a portion of original lot No. (498) between the branches of Black River in said City, be and the same is hereby approved and the dedications to public use of the streets and alleys shown thereon are accepted.


H. H. Park,  
City Clerk.

W. E. Brooks  
President of Council.

Received October 26<sup>th</sup> 1895 at 2<sup>12</sup> P. M.

Recorded November 16<sup>th</sup> 1895

H. J. Lahorn Recorder.

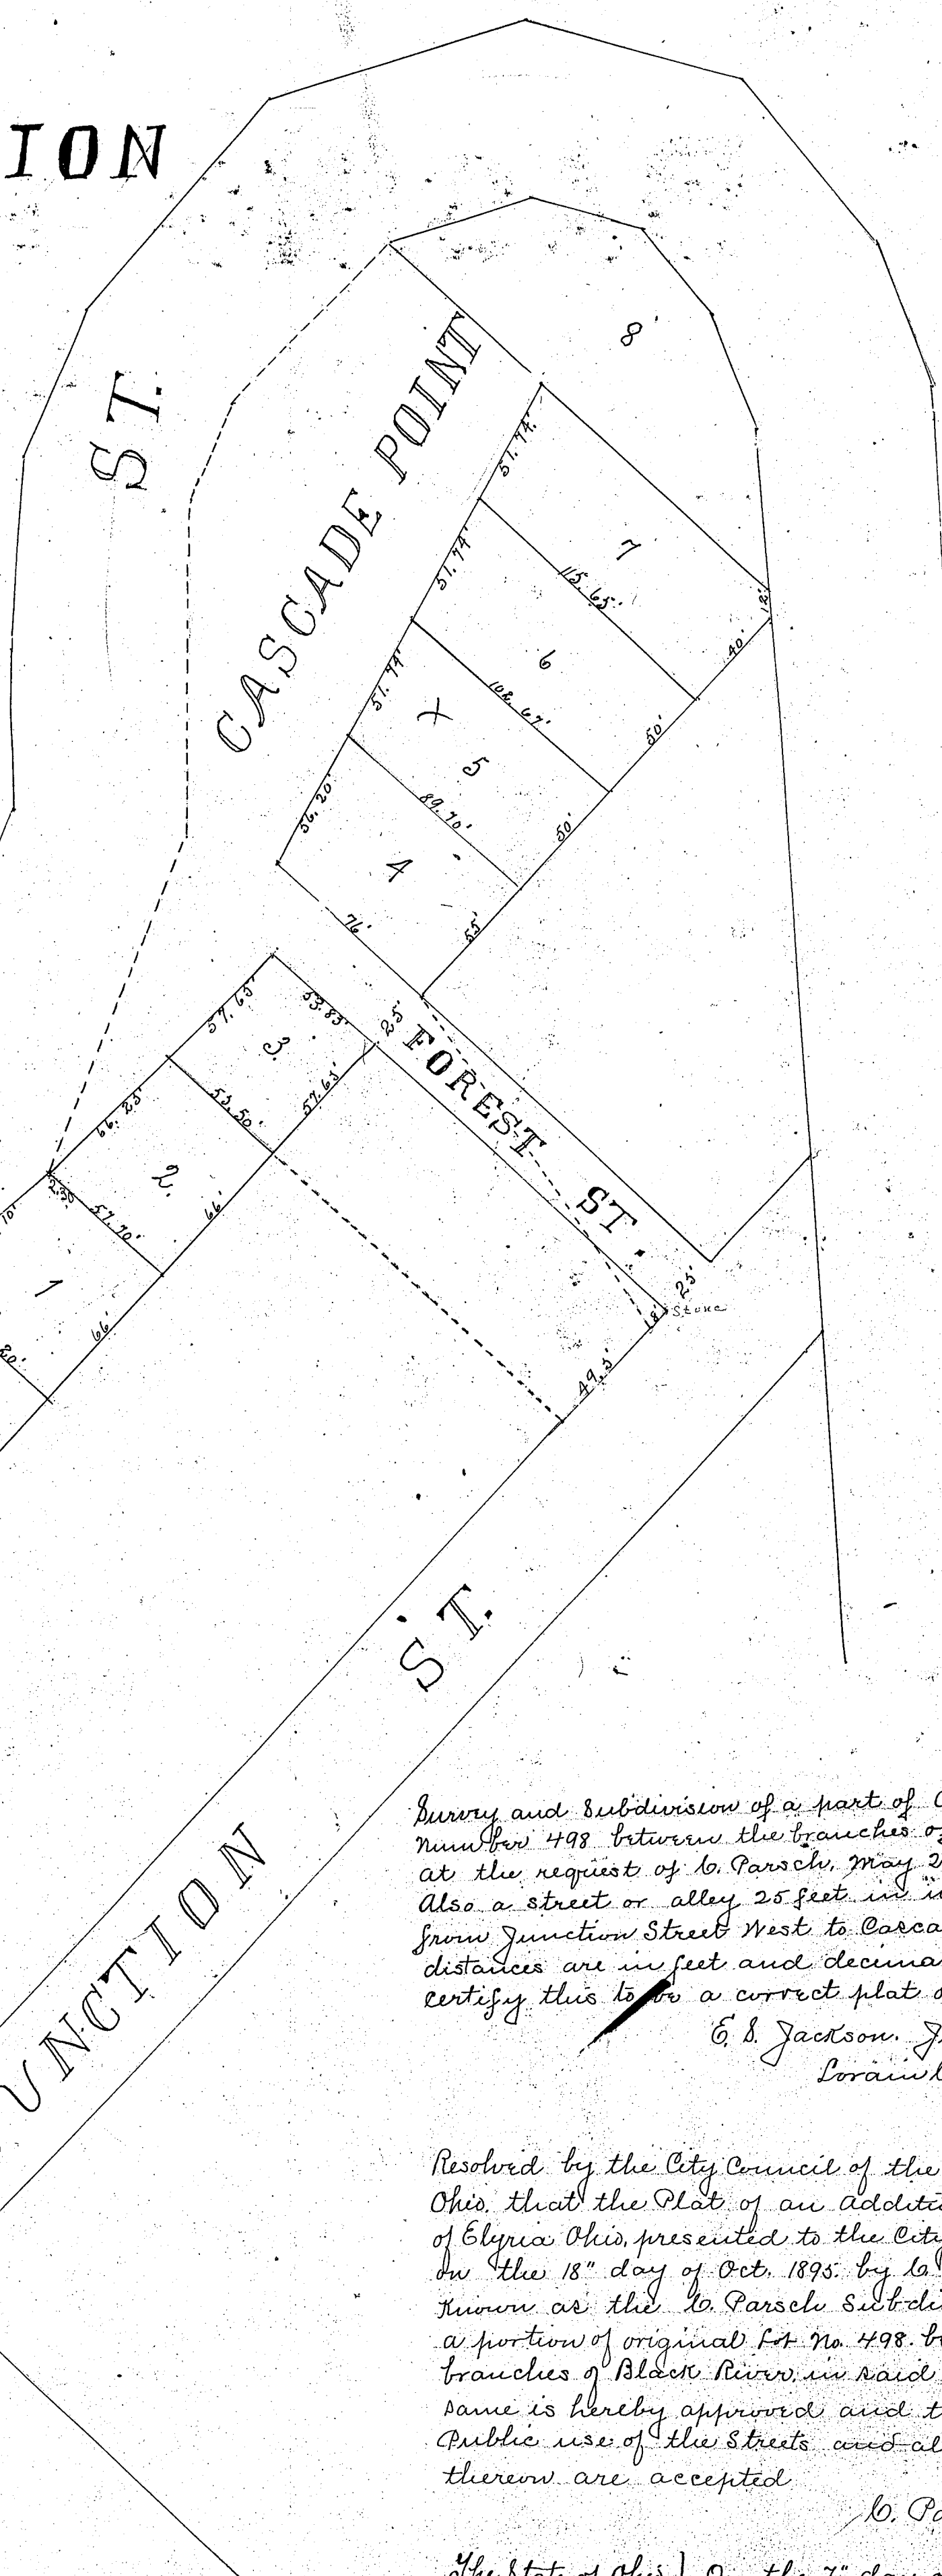

Survey and subdivision of a part of Original Lot number 498 between the branches of Black River at the request of L. Parsch, May 27<sup>th</sup> 1895. Also a street or alley 25 feet wide extending from Junction Street West to Cascade Point, all distances are in feet and decimals. I hereby certify this to be a correct plat of said survey.

E. S. Jackson, Jr.  
Lorain Co. Surveyor.

Resolved by the City Council of the City of Elyria Ohio, that the Plat of an addition to the City of Elyria Ohio, presented to the City of Elyria Ohio on the 18<sup>th</sup> day of Oct. 1895, by L. Parsch and known as the C. Parsch Subdivision forming a portion of original lot No. 498 between the branches of Black River in said City, be and the same is hereby approved and the dedication to public use of the streets and alleys shown thereon are accepted.

L. Parsch.

The State of Ohio } On the 7<sup>th</sup> day of June 1895  
Lorain County, ss } personally appeared L. Parsch  
before me, Lee Stroup, a Notary Public, in  
and for the said County of Lorain, who signed  
and sealed this instrument and acknowledged  
the signing and reading thereof to be his free act  
and deed.

H. H. Park, City Clerk.  
W. E. Brooks, President.  
Lee Stroup, Notary Public (seal)