


GRIFFINND WASHBURN'S ADDITION TO THE VILLAGE OF LORAIN

LORAIN STONE CO'S RESERVE No. 2.

OAKDALE AVE

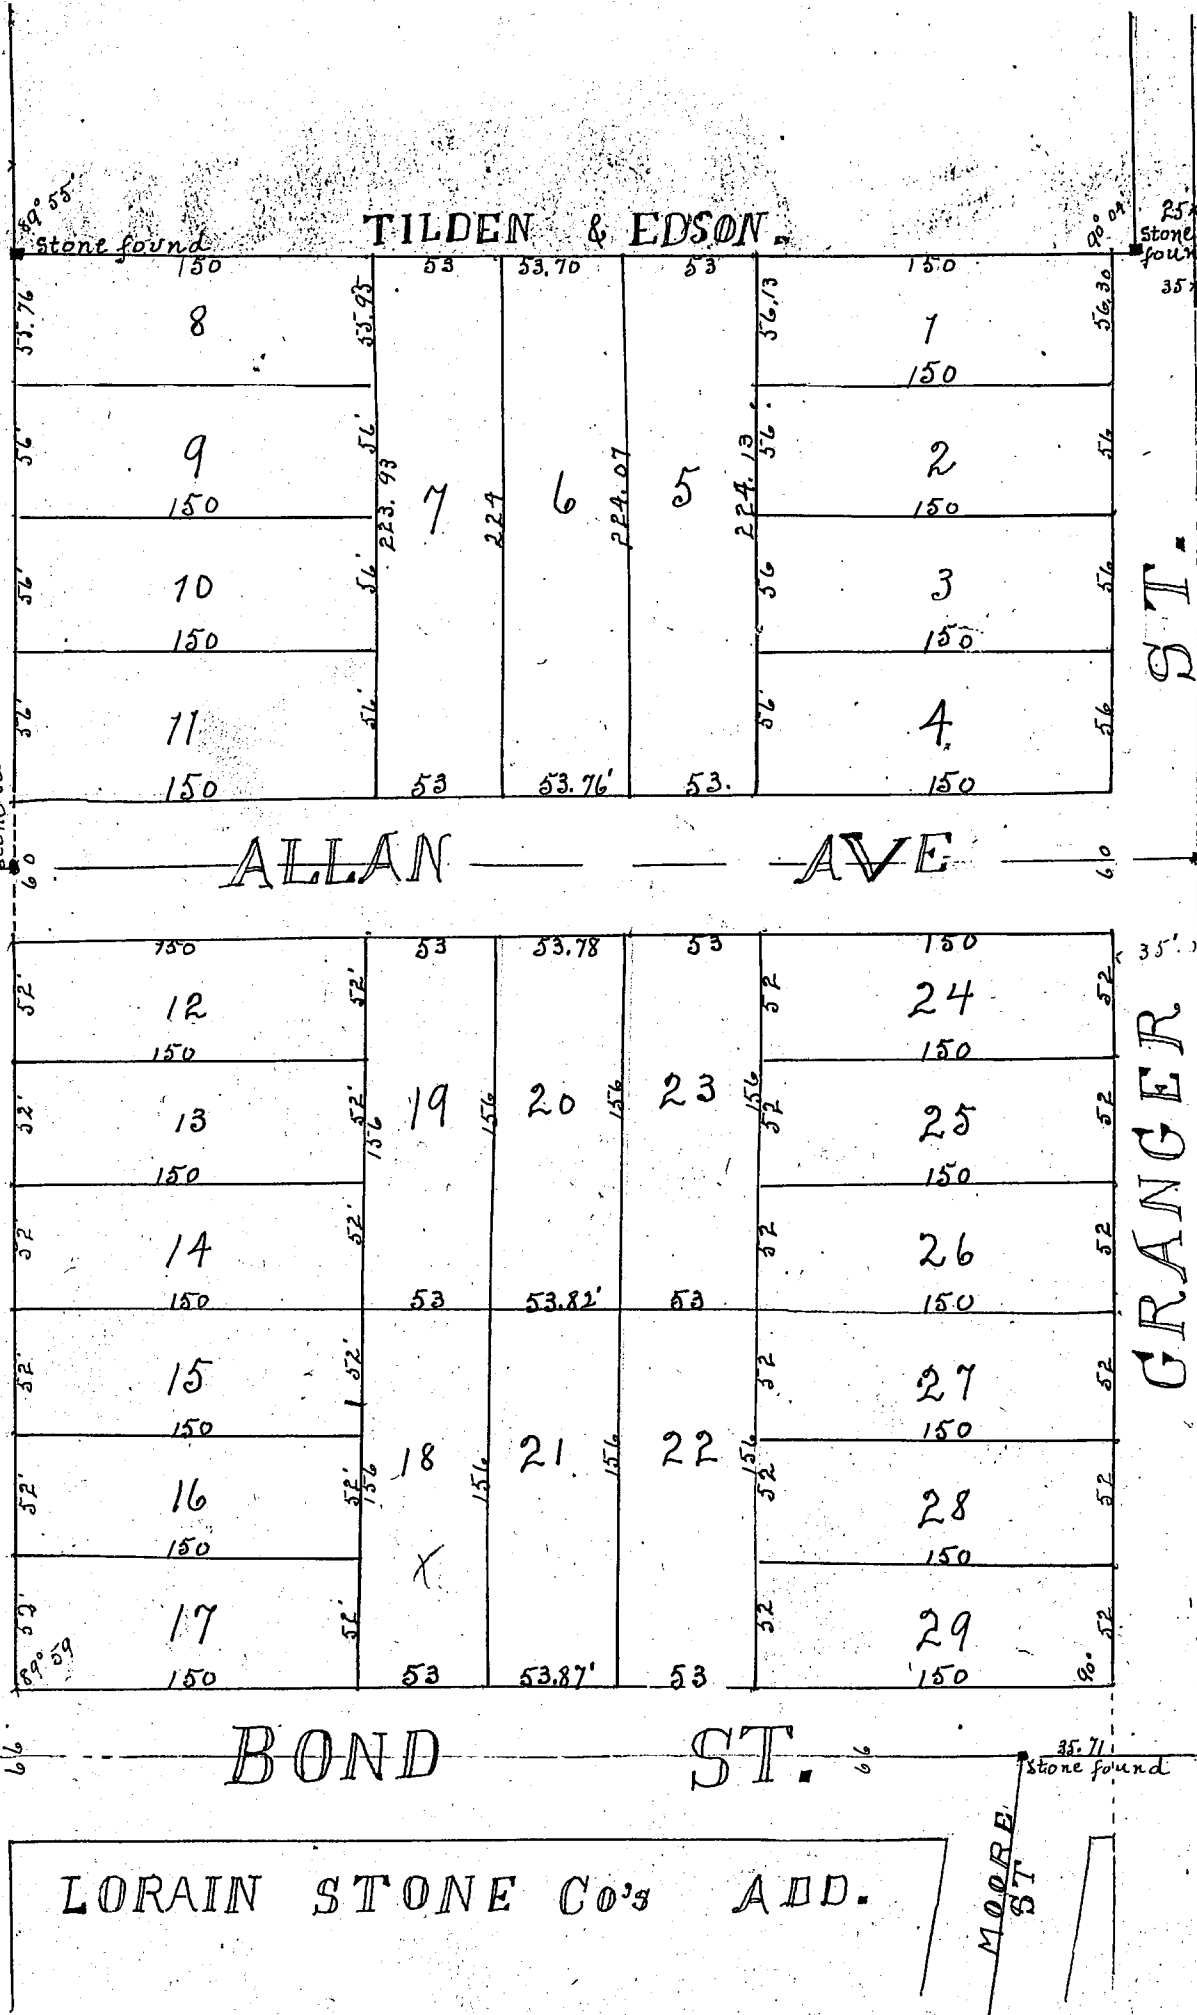

The land included in this Addition is situated in Original Lot No. 3, River Township, now in the Village of Lorain, and is the same tract shown on the Recorded plat of The Lorain Stone Company's 2nd Sub-division as The Lorain Stone Company's Reserve No. 1. Oakdale Boulevard, Krauger Street and Bond Street are already established. Allan Avenue as shown on the plat is a continuation of said Avenue, as laid out in Morrishouse and Foster's Addition and is to be hereby Dedicated to Public use. Distances are given in feet and decimals thereof. Stone monuments were found or set at all points so indicated on the plat. All of which I hereby certify to be correct. C. C. Looffbourrow, Surveyor.

Lorain, O. August -- 1895.
Scale 80 ft. = 1 inch.

We, the undersigned, owners of the land embraced in this Addition, hereby Adopt this plat of the same and dedicate to public use Allan Avenue as shown on the Plat.
Signed in the presence of Stanley Griffin, Delzon D. Washburn, Geo. L. Buell, William B. Hall.

State of Ohio, Before me, Notary Public in and for said County, personally Lorain County appeared Delzon D. Washburn and Stanley Griffin, who Acknowledged the signing hereof to be their free act and deed. In witness whereof I hereunto affix my official seal this 16th day of August A.D. 1895.
Clarence H. Washburn, Notary Public.


Measurements and courses are consistent and sufficient stone monuments are placed. Lorain, O. Aug. 19. L. A. Fawer.

This Plat approved for record by ordinance passed Oct. 21st 1895, by the Council of Lorain Village, according to law. H. C. Hall, Clerk.

Received for Record Oct. 28th 1895 at 2 P. M. Recorded November 16th 1895. No. 7. Loahorn Recorder.

THE BERGER ADDITION

TO THE VILLAGE OF LORAIN

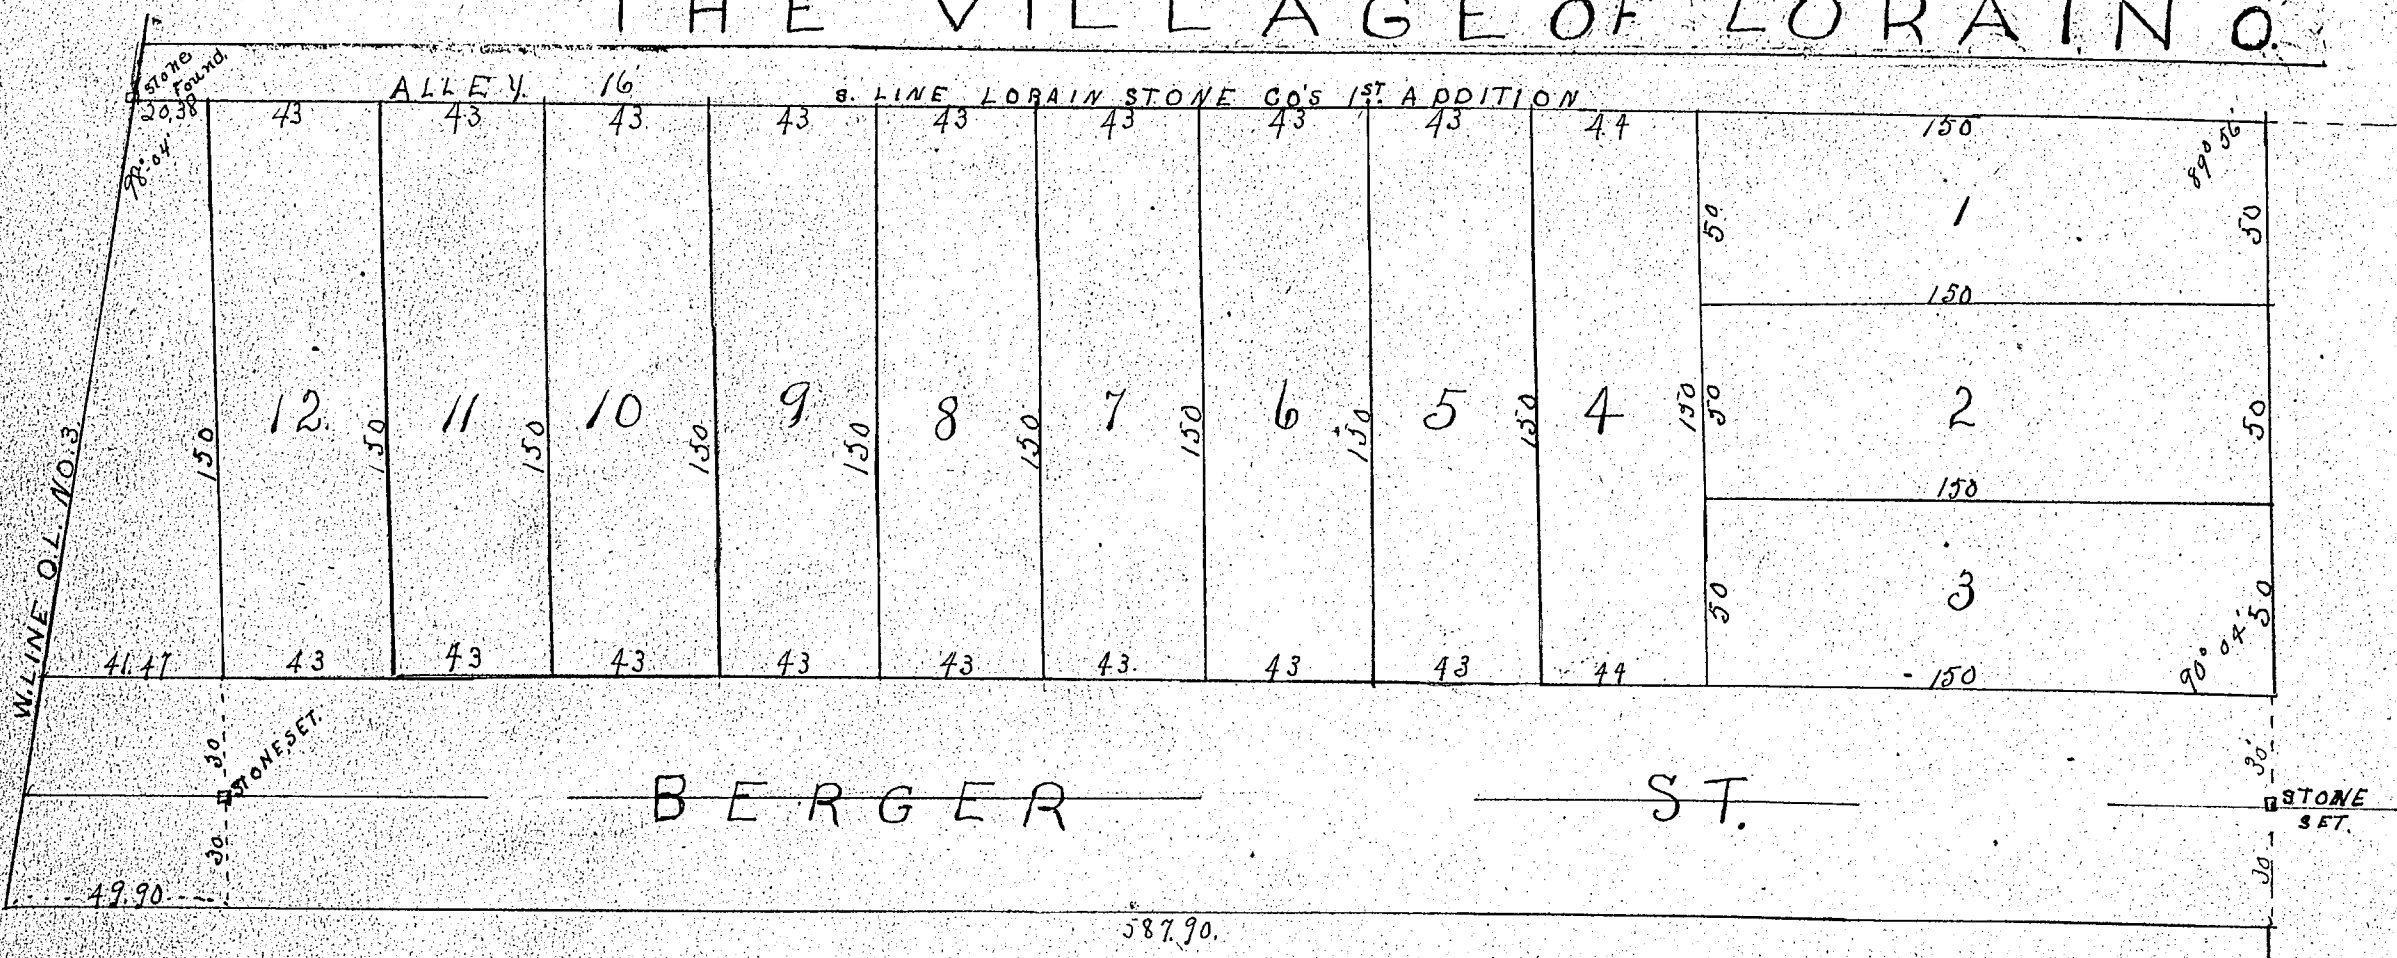

This Addition of 2.72 acres is a strip of land off the North end of The Lorain Stone Company's Reserve No. 2, as shown on the recorded plat of their 2^d Sub-division. That portion lying North of the center of Berger Street and East of the West line of Lot No. 2 is the land (2.72 acres) deeded to Pauline Berger by The Lorain Stone Company by deed recorded in Vol. 73, Page 511 Lorain County Records and that portion lying South and West of said Pauline Berger's land and shown in red color belongs to The Lorain Stone Company and together with that part of Berger Street colored yellow is hereby dedicated to public use. Measurements are given in feet and decimals thereof. Stone monuments are found or set at all points so indicated on the plat. All of which I hereby certify to be correct. C. C. Looffbourrow, Surveyor.

Lorain, O. July 9th 1895.

I the undersigned owner of the land embraced in this Addition North of the center of Berger Street and East of the West line of Lot No. 12 hereby adopt this plat of the same and dedicate to public use the North half of said Berger Street as shown on the plat in yellow shade. Pauline Berger.

The undersigned owner of that part of the land in Berger Street shown on the plat in Red shade hereby dedicates the same to public use for street purposes.

The Lorain Stone Company
By C. M. Elroy, President

State of Ohio, County of Cuyahoga, Before me a Justice of the Peace in and for said County personally appeared Pauline Berger who acknowledged that she did sign the foregoing instrument and that the same is her free act and deed. In testimony whereof I hereunto set my hand and official seal this 25 day of July A. D. 1895.
M. W. Kempf, Justice of the Peace.

State of Michigan, County of St. Clair, Before me a Notary Public in and for said County personally appeared C. M. Elroy President of The Lorain Stone Company who acknowledged that he did sign the foregoing instrument and that the same is his free act and deed. In testimony whereof I hereunto set my hand and official seal this 20th day of July A. D. 1895.
David C. McElroy, Notary Public.

This Plat approved for record by ordinance passed by the Council of the Village Dec. 9th 1895 according to law. Geo. C. Hall, Clerk.

Received for Record Dec. 23rd 1895. Recorded January 10th 1896. H. J. Loahorn Recorder.

Transferred Dec. 23rd 1895. O. Herrick Auditor.