


WEST AVE
OBERLIN ROAD

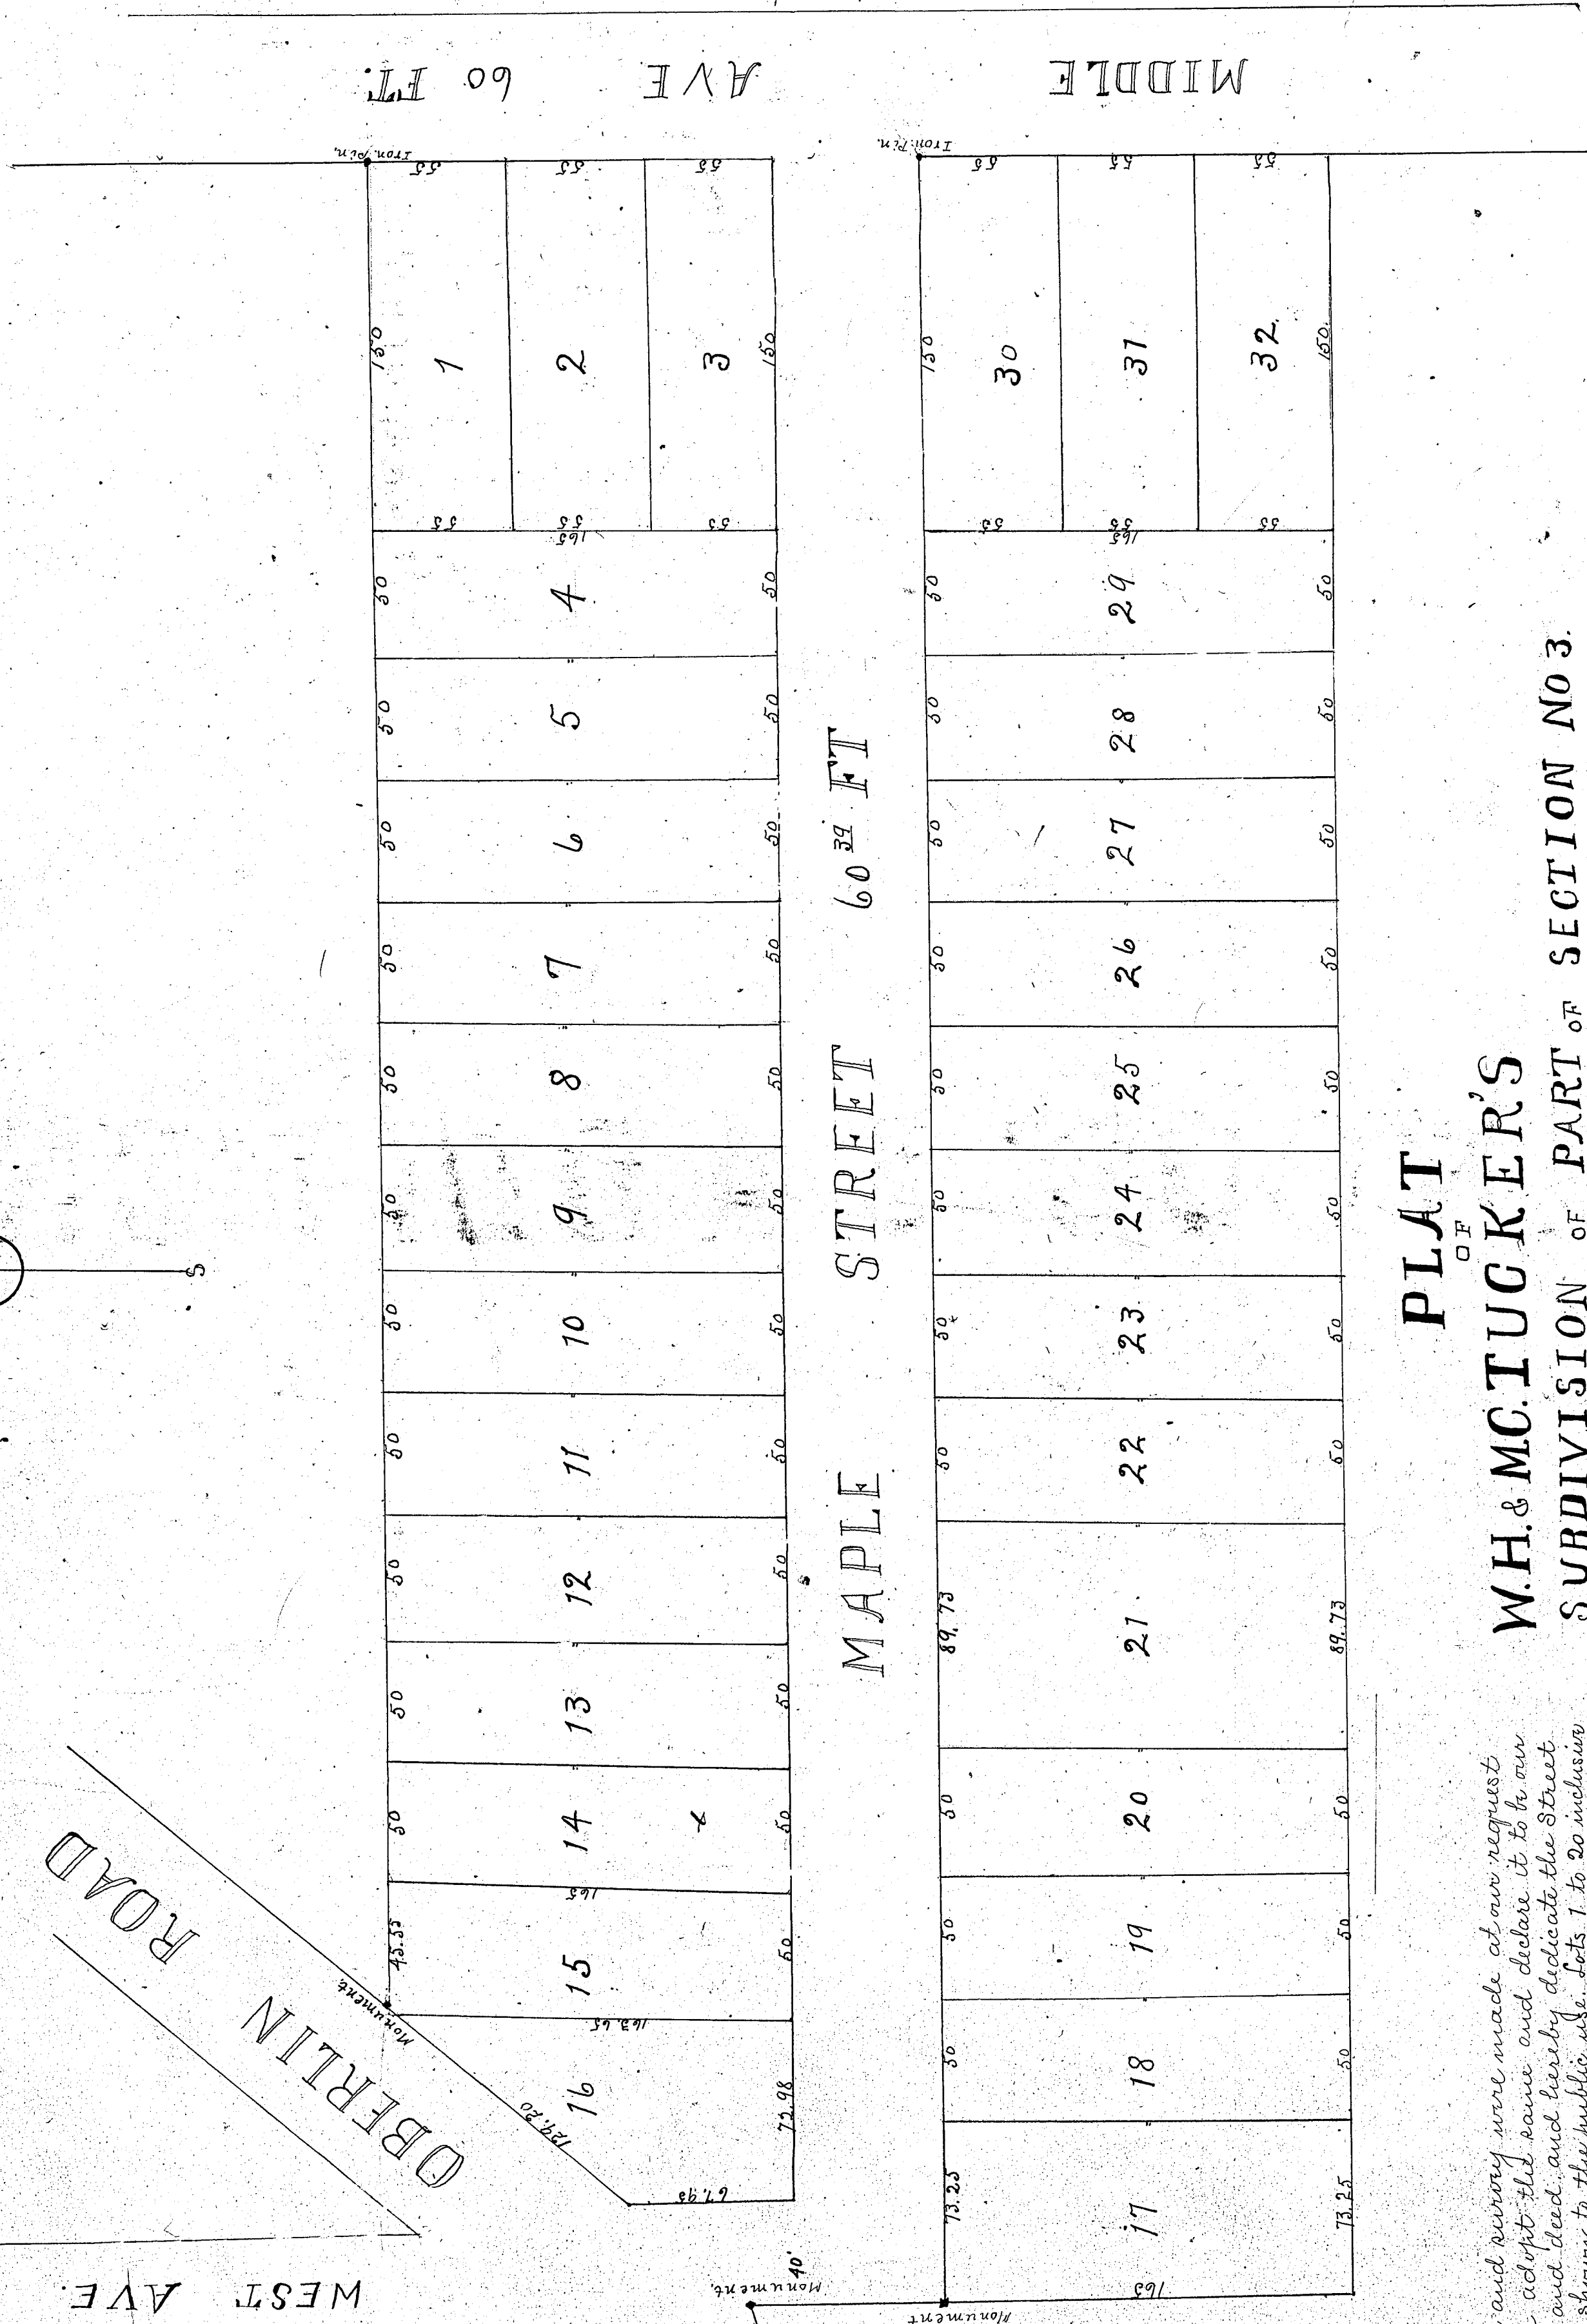

PLAT
OF
W.H. & M.C. TUCKER'S
SUBDIVISION OF PART OF SECTION NO 3.
CARLISLE TWP. O.

This Plat and survey were made at our request and we adopt the same and declare it to be our free act and deed, and hereby dedicate the Street thereon shown to the public use. Lots 1 to 20 inclusive being the property of W. H. Tucker and Lots 21 to 32 inclusive being the property of M. C. Tucker
 W. H. Tucker
 M. C. Tucker
 Charles E. Tucker

At the request of W. H. Tucker and wife, M. C. Tucker I have surveyed and subdivided a tract of land containing eight acres in section No. 3, Carlisle Township, all measurements are in feet and decimals, I hereby certify this to be a correct Plat of the Subdivision
 C. S. Jackson Ex.
 Co. Surveyor.

The State of Ohio On the 15 day of May personally appeared
 Aram Boudry ss. W. H. Tucker and his wife M. C. Tucker before me
 a Notary Public in and for the County of Lawrence who signed and
 sealed this instrument and acknowledged the signing and reading
 thereof to be their free act and deed.
 Charles E. Tucker Notary Public
 Recorded for Record May 16 1896 Recorded May 20 1896
 W. J. Cahoon Recorder