
http://www.adultpdf.com Created by TIFF To PDF trial version, to remove this mark, please register this software.

APOR ROBAL AF of a part of Section 191 Horain County.

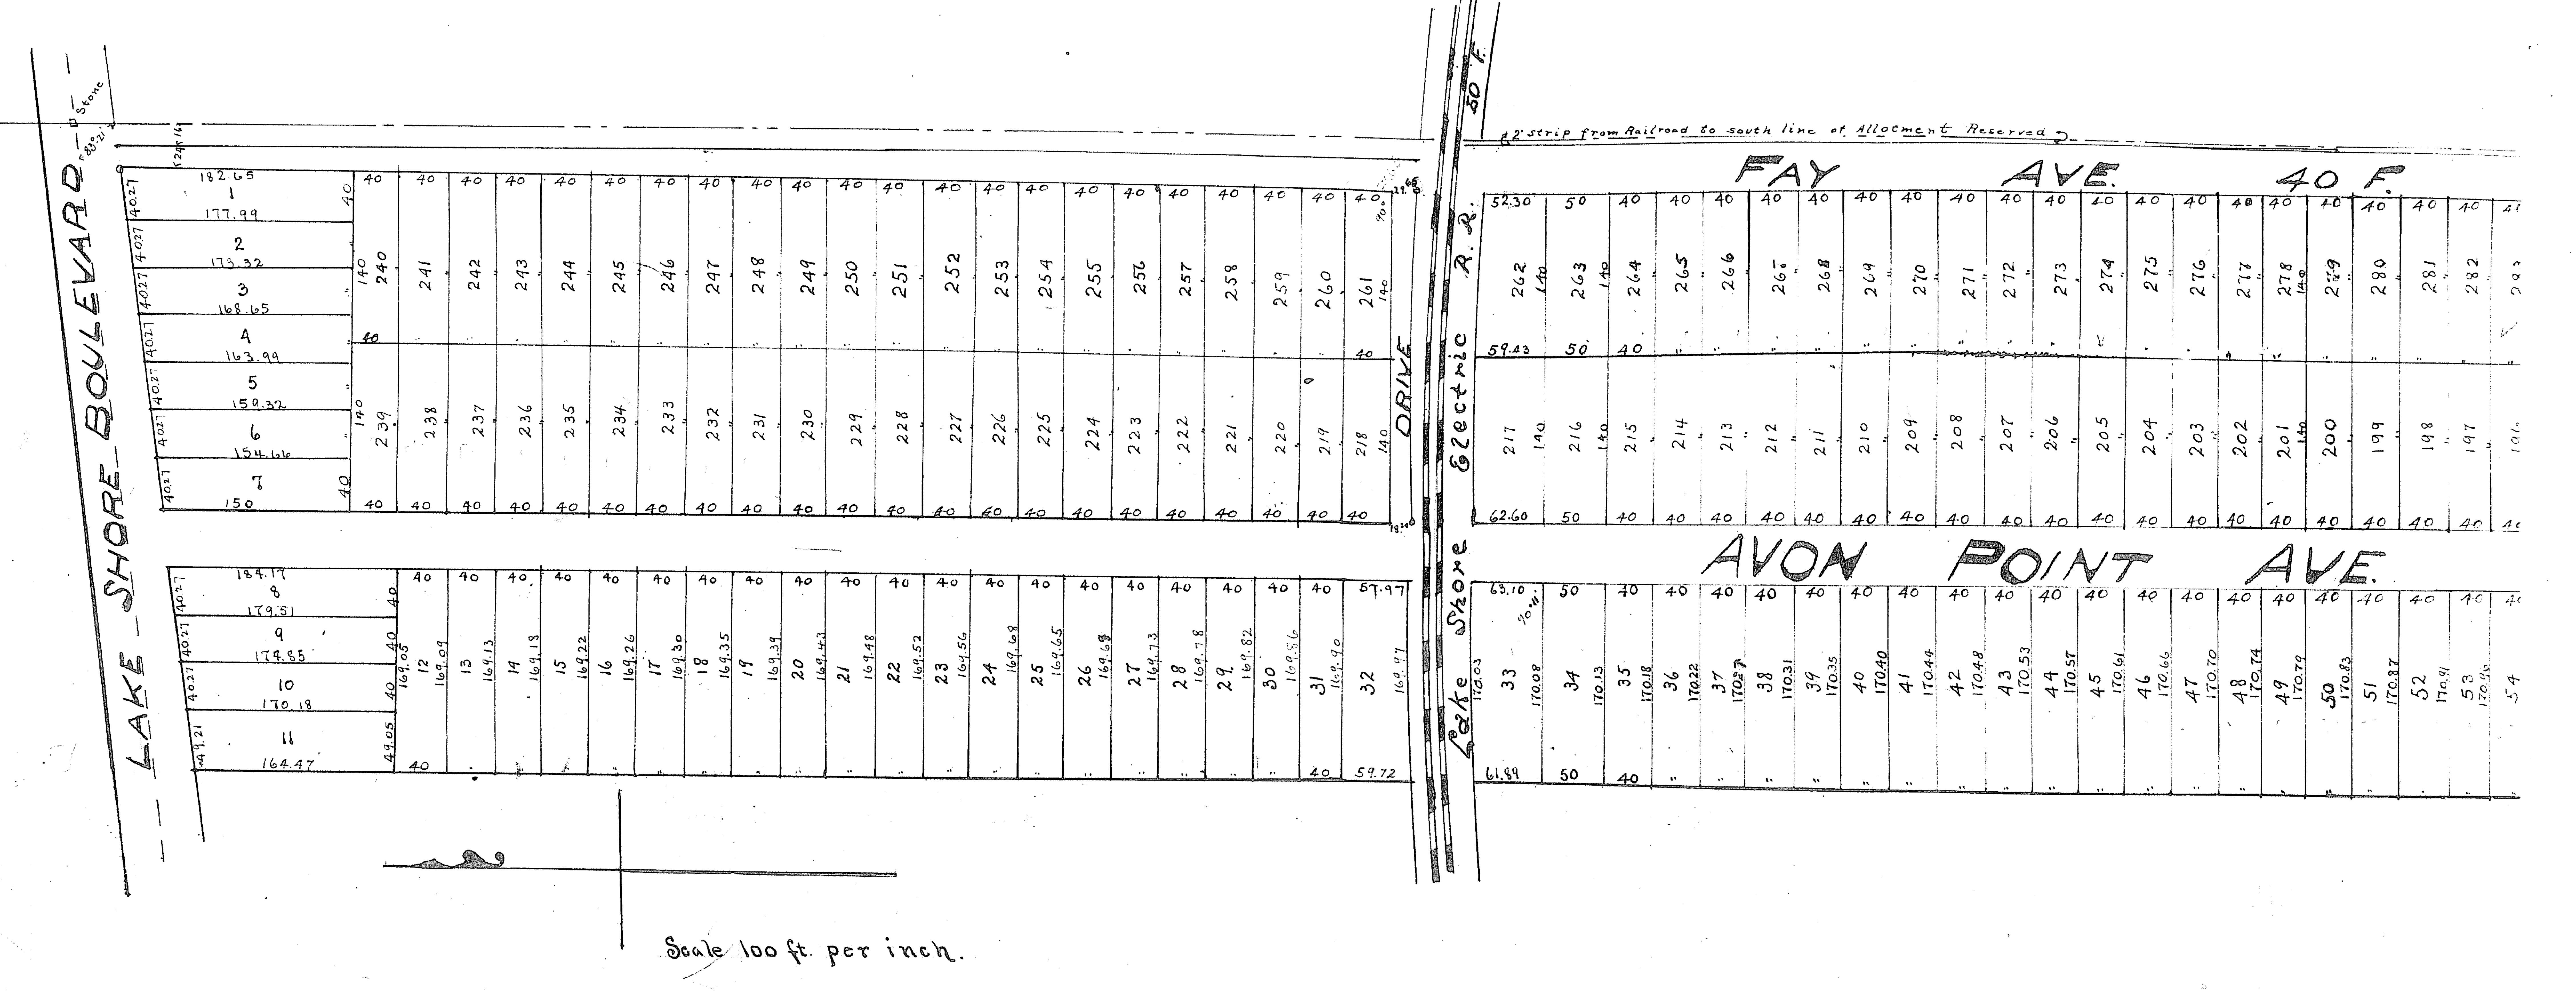

Stone monuments are located at all points so indicated on the plat. Distances are given in fect and decimal parts thereof. Scale 100 ft. per inch.
All of which I certify to be correct.

Frank R. Lander Surveyor + C. E.

We the undersigned owners of the land shown in this pub division do hereby accept and adopt the accompanying plat of the same and deducate to public use for Street purposes Jay and about around and the alley and drive as shown hereon.

Witnesses: Godfrey J. Miger Charles J. Lowie. Signed. Mose Helper. 20. AFFORMANON TP.

1 County. B.

Created by TIFF To PDF trial version, to remove this mark, please register this software.

40 F	
40 40 40 40 40 40 40 40 40 40 40 40 40 4	318 318 318 318 318 318 318 318 318 318
20. 0. 0. 0. 0. 0. 0. 0. 0. 0. 0. 0. 0. 0	
AVE. 50. F.	
40 40 40 40 40 40 40 40 40 40 40 40 40 4	88 172.73 04 40 40 40 40 40 40 40 40 40 40 40 40