Created by TIFF To PDF trial version, to remove this mark, please register this software.

Nº 44748

BIRMINGHAM PARK ADDITION

-TO ELYAMA ---

Being part of original lot no.3, in Carlisle Formality, horain Co. State of this and bounded and described as follows: Beginning at a storie in the center line of the Next River word at a point where said center line intersects the Elyia and Carlisle Formality line : thence 109.43 feet in a resterily direction on said fourship line to a storie: there 1349.19 Let in a southerly direction to a store: thence 634.70 feet in an easterly direction to a store in the center line, 1425.00 Let to the flate of beginning and containing within said boundaries 27.0 acres of land, be the same more or less. Being the same property deeded to the Jaylor dand and Informent Co. By E. K. and Belen musery and recorded in Vol. 102 (page 294) of borain Co. Records of Oreds.

We hereby certify that at the request of The Taylor hand and Improvement Co., martha Wallhead and E. M. Wallhead and S. M. Wall

connet enviry and that the angles and measurements as shown on this folat are as shown and given thereore in feet and decimals thereof, and that stone and iron moments were found, used and set as shown on this folat. Schickler and muchillong Civil Engineers By N. J. Muchilberg

We, the undersigned hereby certify that we are the owners of all the lands above described and as shown and marked upon the accompanying plat of Borninghan Park addition to Elipis, so called, that the parme is correctly described in said plat, that we caused the same to be surveyed laid out platted and subdivided into sub-lots by Schuckles and mulling Civil Engineers of said County: that the progoing is a true and correct map of the same that the lots, streets and alley as dilineated and described upon this map are of the frecise length width and size in feet and tauths as thereon phone and stated, that the rub-lots are runnbred progressionly from 1 to 143 inclusion also 3 2 :- and that we do hereby dedicate and grant to the public for streets alley and arrives all the lands thereon marked and shown as streets, alley and arrives.

101

E. K. Mussey Martha Wallhead. John W. Laylor Bresident & Decretary Mrs. L. M. Hallhead. Mrs. L. M. Hallhead.

Cleveland Engelinga County, this: Before me a Notany Public in and for said County, appeared The Faylor hand and Improvement Company by John N. Faylor its President and its Secretary and E. K. Mussey who acknowledged that they did sign and seal the Jorgoing mitrument, and that the same is therifice act and deed. In testimony whereof. I hereunts set my hand and official seal this 6th, day of October 1908. A.C. Naid Notary Public Est

"Elysia, horain County This. Before me a notony Public in and for said country appeared E. K. mussey, and stelen S. mussey his mile and marthe Wallhead & William A. Hallhead and M. L. Wallhead his wife who acknowledged that they did sign and seal the foregoing instrument and that the same is their free act- and deed. In testimony whereof I hereinto setmy hand and opicial seal this 264 day of October 1908.

J. N. Smith notary Public [Seal}

Received Oct. 26"1908 At 3:55 P.M. Recorded Nov. 2" 1908. Chas E. Tucker Recorder.



12A9.19

(0 -

60

60

Ti

YQe

130


10

50

69



-

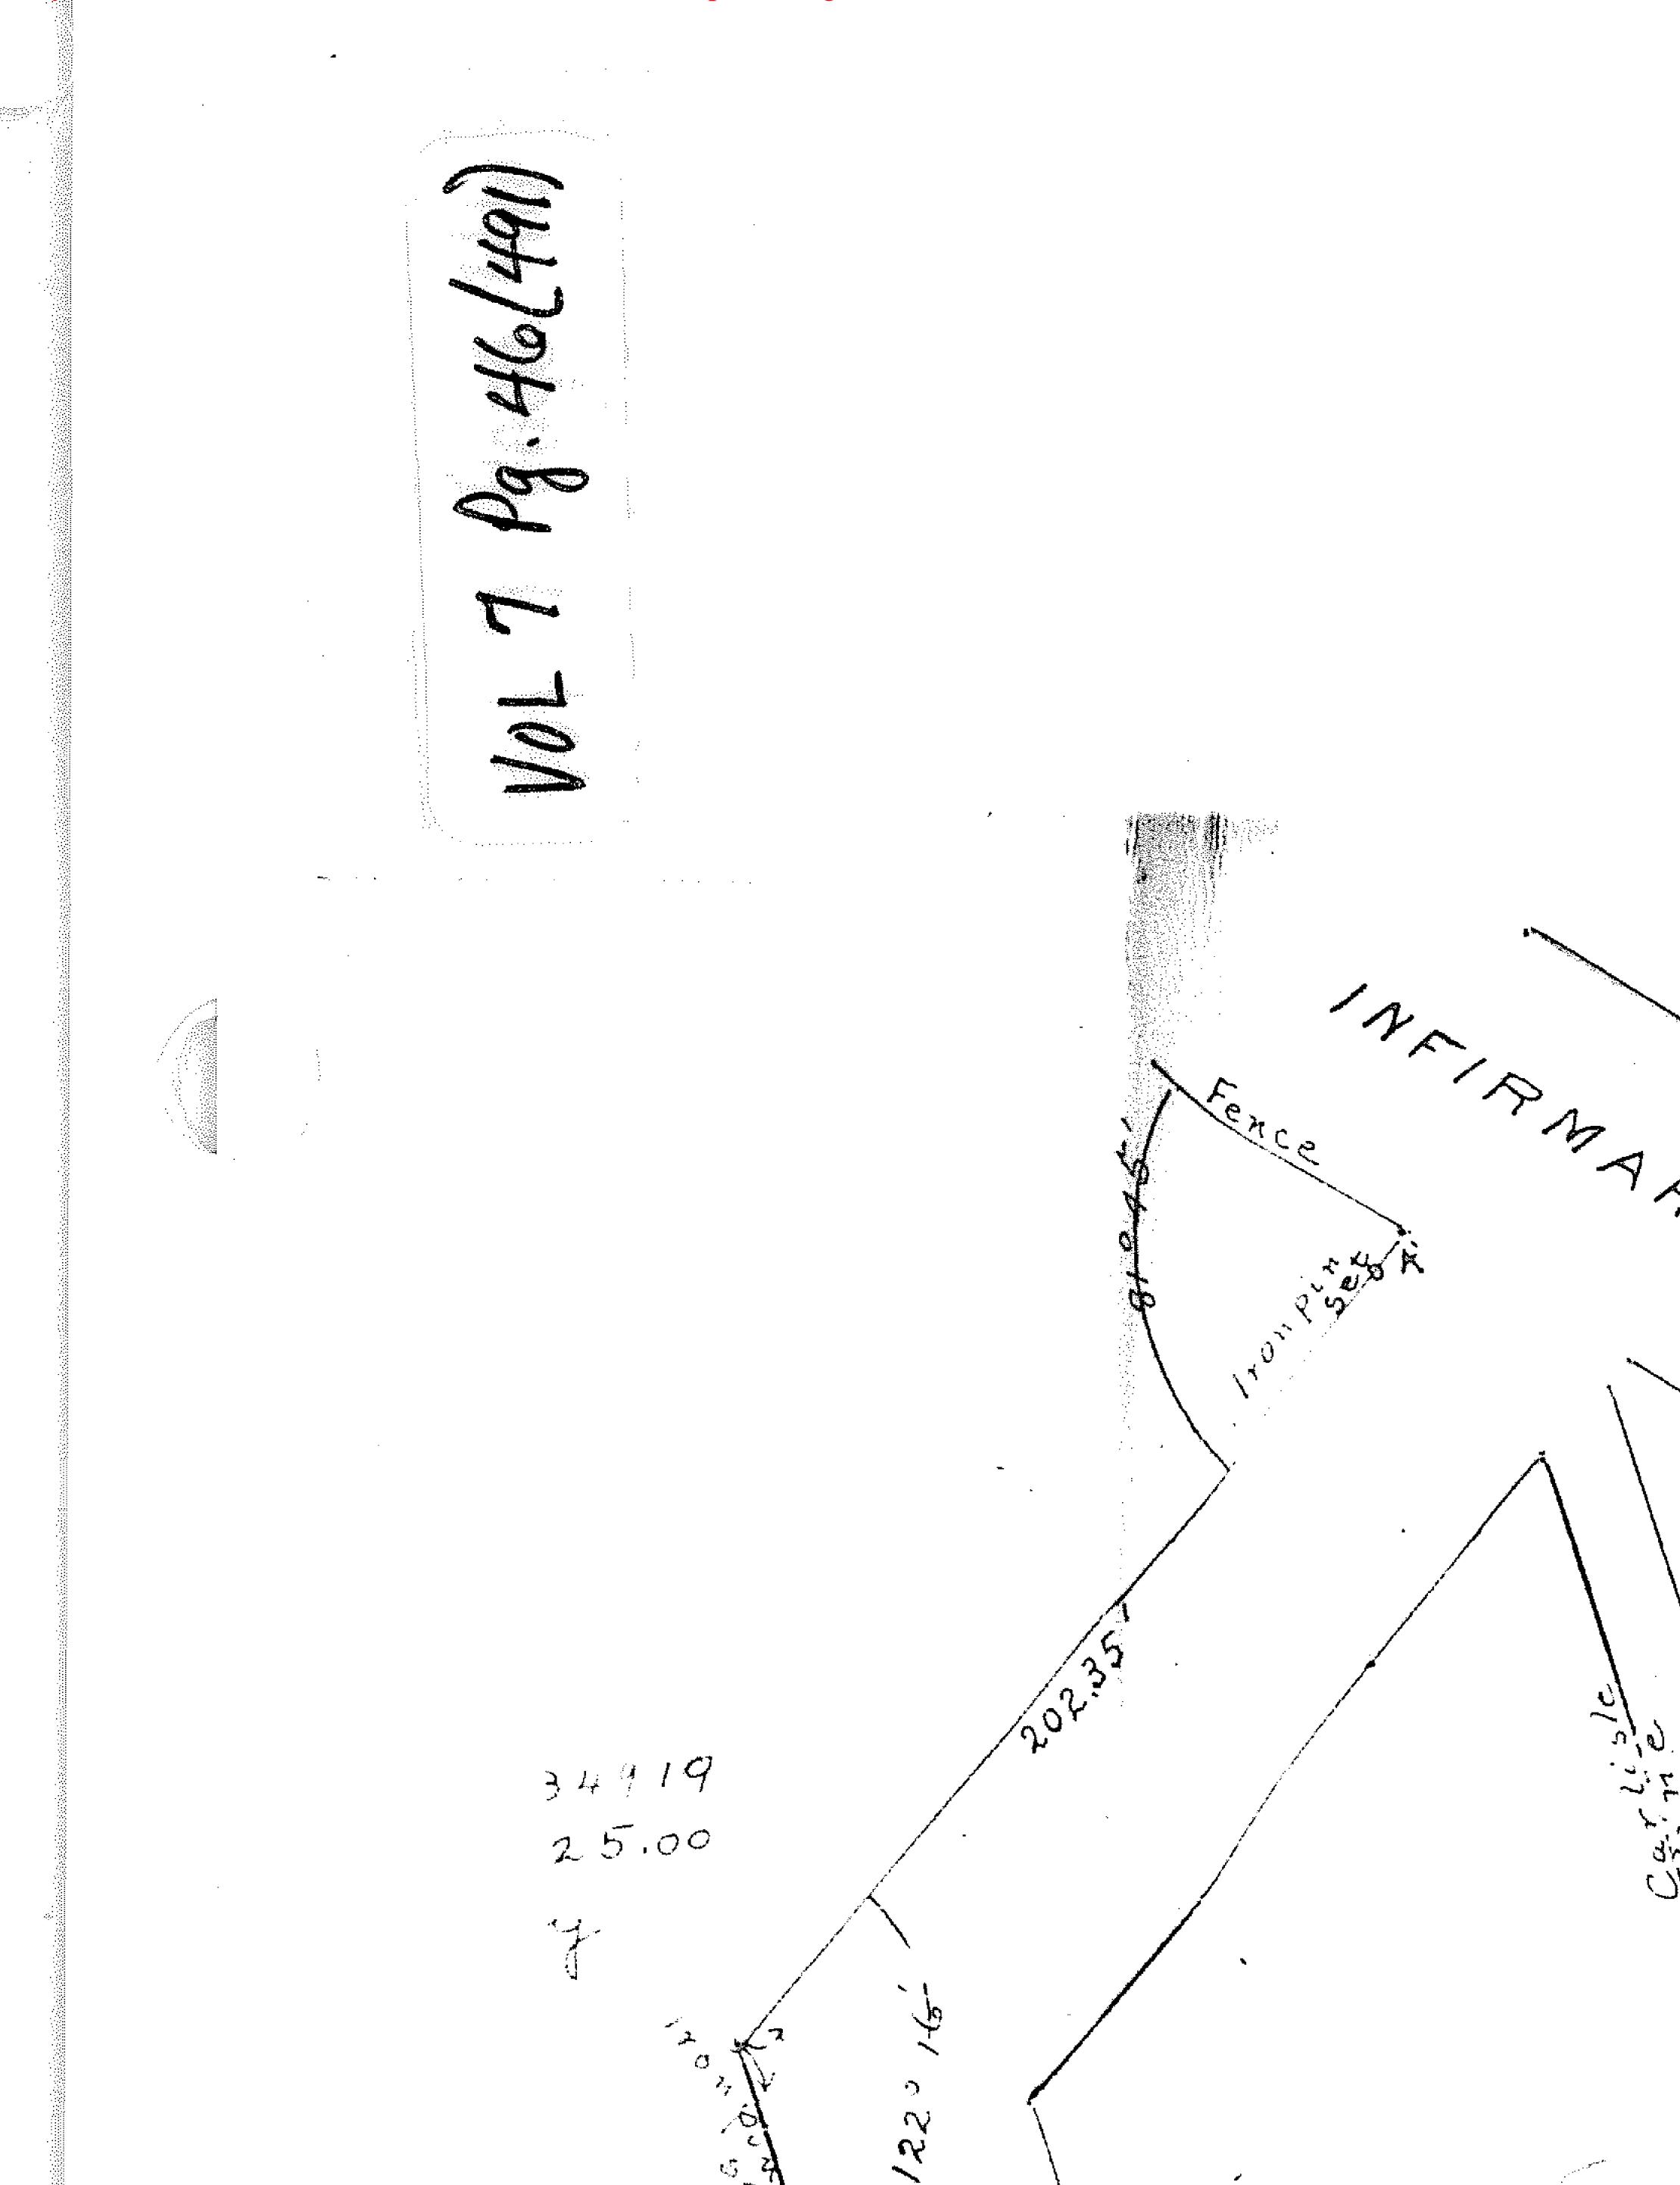

•

-

.

.

.

