


N^o 45808-

THE NEW CENTER ALLOTMENT

SUB-DIVISION NO. 1

ON THE EAST SIDE

Scale 1 inch = 100 feet

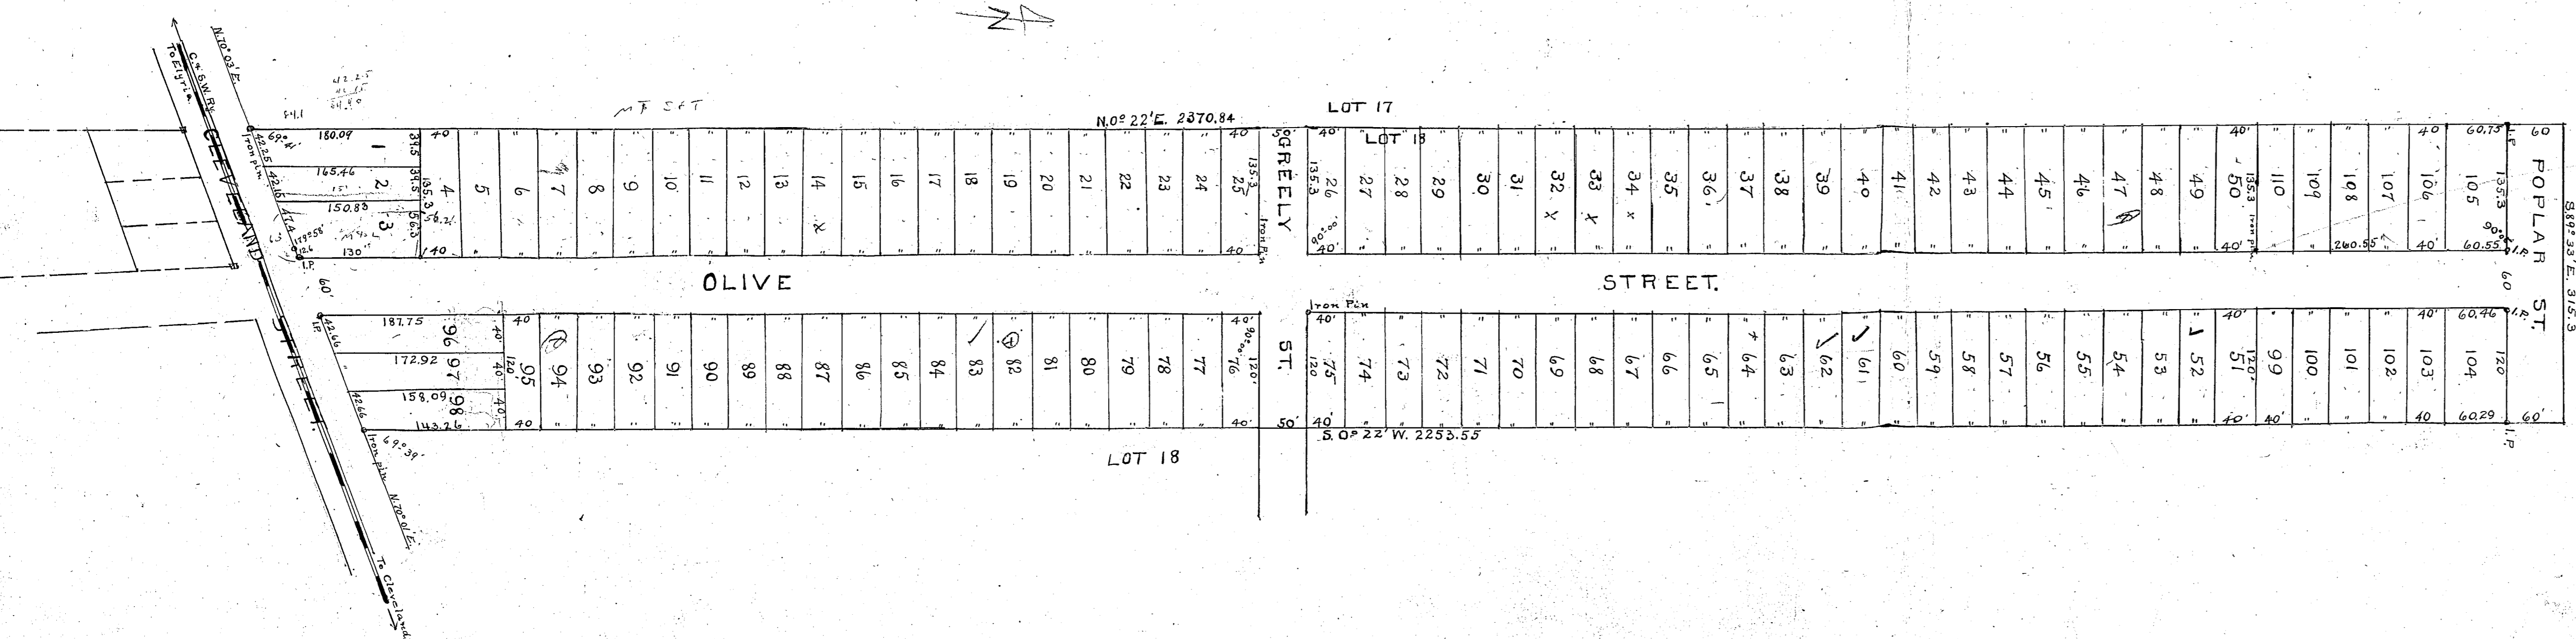

DESCRIPTION

The Savings Deposit Bank and Trust Co's Subdivision No. 1. of their New Center Allotment situated in original Elyria Township lot No. 18, east of Black River, Elyria, Lorain County Ohio, and is bounded and described as follows: Beginning at an iron pin in the north line of Cleveland Street at its intersection with the west line of original lot No. 18; running thence North 0° 22' E. a distance of 2370.84 ft. to a point; thence south 89° 38' E. a distance of 315.3 ft. to a point, thence south 0° 22' W. a distance of 2253.55 ft. to an iron pin; thence south 70° 01' W. a distance of 204.58 ft. to a point; thence south 70° 05' W. a distance of 131.7 ft. to the place of beginning; Containing 15.209 Acres of land all in lot 18.

I, hereby certify that on and before the 4th day of Dec. 1906 at the request of the Savings Deposit Bank and Trust Co. I surveyed and made the accompanying plat of Sub-Division No. 1 of the New Center Allotment in the City of Elyria, Lorain County Ohio, that the said plat is correct and that good and sufficient stone monuments and iron pins have been placed at the points so indicated. All measurements are given in feet and decimals of a foot.

J. A. Hagron Civil Engineer

The Savings Deposit Bank and Trust Company, a corporation, by its President J. C. Hill and its Secretary C. E. Blanchard hereby certify that they have caused the accompanying plat of Sub-Division No. 1. of their New Center Allotment in the City of Elyria, Lorain County Ohio, to be made and surveyed by J. A. Hagron C. E. that they accept the same as being correct, and dedicate all the streets shown thereon to public use, in witness whereof. The said The Savings Deposit Bank and Trust Co. has hereto caused its corporate name and seal to be signed and affixed by its President J. C. Hill and its Secretary C. E. Blanchard this 3 day of Dec. A. D. 1906.

Signed and acknowledged in the presence of

J. C. Hill Pres.
C. E. Blanchard Sec.

I, J. C. Hill, Notary Public in and for said County personally came the Lorain Co. S. S. Savings Deposit Bank and Trust Co. a corporation, by its president J. C. Hill and its Secretary C. E. Blanchard who are personally known to me and acknowledged the signing of the accompanying plat to be its and their voluntary act and deed. In testimony whereof I have hereto set my hand and official seal at Elyria Ohio this 3 day of Dec. A. D. 1906.

J. C. Hill Notary Public

I, hereby certify that Olive, Greely and Poplar streets as shown on the accompanying plat were duly accepted by the council of the city of Elyria Ohio as public streets of said city by ordinance No. 14316 duly passed for that purpose on the 17th day of Dec. A. D. 1907

Frank R. Jowers Clerk of Council.

I, hereby certify that the plat of The Savings Deposit Bank and Trust Company as shown hereon was approved by the Board of Public Service of the City of Elyria Ohio at its meeting held on the 4th day of Dec. A. D. 1907.

Rose Moriarty Clerk of Board.

Elyria Ohio Dec. 3rd 1906

I have carefully examined the accompanying plat of the Savings Deposit Bank and Trust Co's Sub-Division No. 1. and hereby certify the same to be correct

C. M. Sheobald City Engineer