

DICATION:
THE UNDERSIGNED, OWNERS OF THE LAND CONTAINED IN THIS SUBDIVISION DO HEREBY ACCEPT THIS PLAT AND RESUBDIVISION SAME AND DEDICATE TO PUBLIC USE THAT PORTION OF SHEFFIELD AD AND THE SOUTHERLY 20.02 FEET OF HOLL ROAD SHOWN HEREON YELLOW SHADE.

THESSSES
Mary
PRESIDENT
SECRETARY

STATE OF OHIO
COUNTY OF CUYAHOGA } S.S.
BEFORE ME, A NOTARY PUBLIC IN AND FOR THE COUNTY AND COUNTY PERSONALLY APPEARED THE ABOVE SIGNED. E LAKE BREEZE HOMES CO. BY MORRIS M. LEVITT, PRESIDENT AND BERT M. LEVIN, SECRETARY WHO ACKNOWLEDGED THAT THEY DID IN THE FOREGOING INSTRUMENT AND THAT THE SAME WAS THEIR FREE ACT AND DEED, AND THE FREE ACT AND DEED OF THE LAKE BREEZE HOMES CO. IN TESTIMONY WHEREOF I HAVE HEREUNTO SET MY HAND AND OFFICIAL SEAL AT CLEVELAND, OHIO THIS 17 DAY OF APRIL 1961.

PROVAL:
THIS PLAT APPROVED AND THE DEDICATION TO PUBLIC USE OF SHEFFIELD AD AND THE SOUTHERLY 20.02 FEET OF HOLL ROAD SHOWN HEREON IN YELLOW SHADE IS HEREBY ACCEPTED AND CONFIRMED BY THE COUNCIL OF THE CITY OF SHEFFIELD LAKE BY ORDINANCE NO. 24-61 ADOPTED THIS 1 DAY OF MAY 1961.
*July 7, 2014 recorded to add signatures: hf.

THIS PLAT IS HEREBY APPROVED BY THE PLANNING AND ZONING COMMISSION OF THE CITY OF SHEFFIELD LAKE THIS 18 DAY OF APRIL 1961.
*July 7, 2014 recorded to add signatures: hf.

HOLL ROAD SUBDIVISION


A RESUBDIVISION OF
SUBLOTS 1 THROUGH 62 OF BLOCK "A" IN BLOCK "B" AND A PART OF COMMUNITY ROAD (NOW VACATED), ALLEN ROAD (NOW VACATED), THE NORTHERLY 9.98 FEET OF HOLL ROAD IN KNICKERBOCKER SUBDIVISION NO. 2 AS RECORDED IN VOLUME 12 OF MAPS, PAGE 16, OF LORAIN COUNTY RECORDS.

SITUATED IN THE CITY OF SHEFFIELD LAKE, COUNTY OF LORAIN, AND STATE OF OHIO AND BEING PART OF ORIGINAL SHEFFIELD TOWNSHIP LOT 29.
DISTANCES SHOWN HEREON ARE EXPRESSED IN FEET AND DECIMAL PARTS THEREOF, ALL OF WHICH I CERTIFY TO BE CORRECT.

NEFF AND ASSOCIATES
6886 PEARL ROAD
CLEVELAND 30, OHIO
BY Carol W. Neff
REGISTERED SURVEYOR NO. 2544 OHIO

VACATION:
THIS IS TO CERTIFY THAT THAT PORTION OF HOLL ROAD AS SHOWN HEREON IN RED SHADE HAS BEEN VACATED BY ORDINANCE NO. 19-61 ADOPTED THIS 19 DAY OF APRIL 1961 BY THE COUNCIL OF THE CITY OF SHEFFIELD LAKE.

FORESTLAWN AVE.
CLERK OF COUNCIL
June 28 61
June 28 80
Pat
Lester B. Milerick

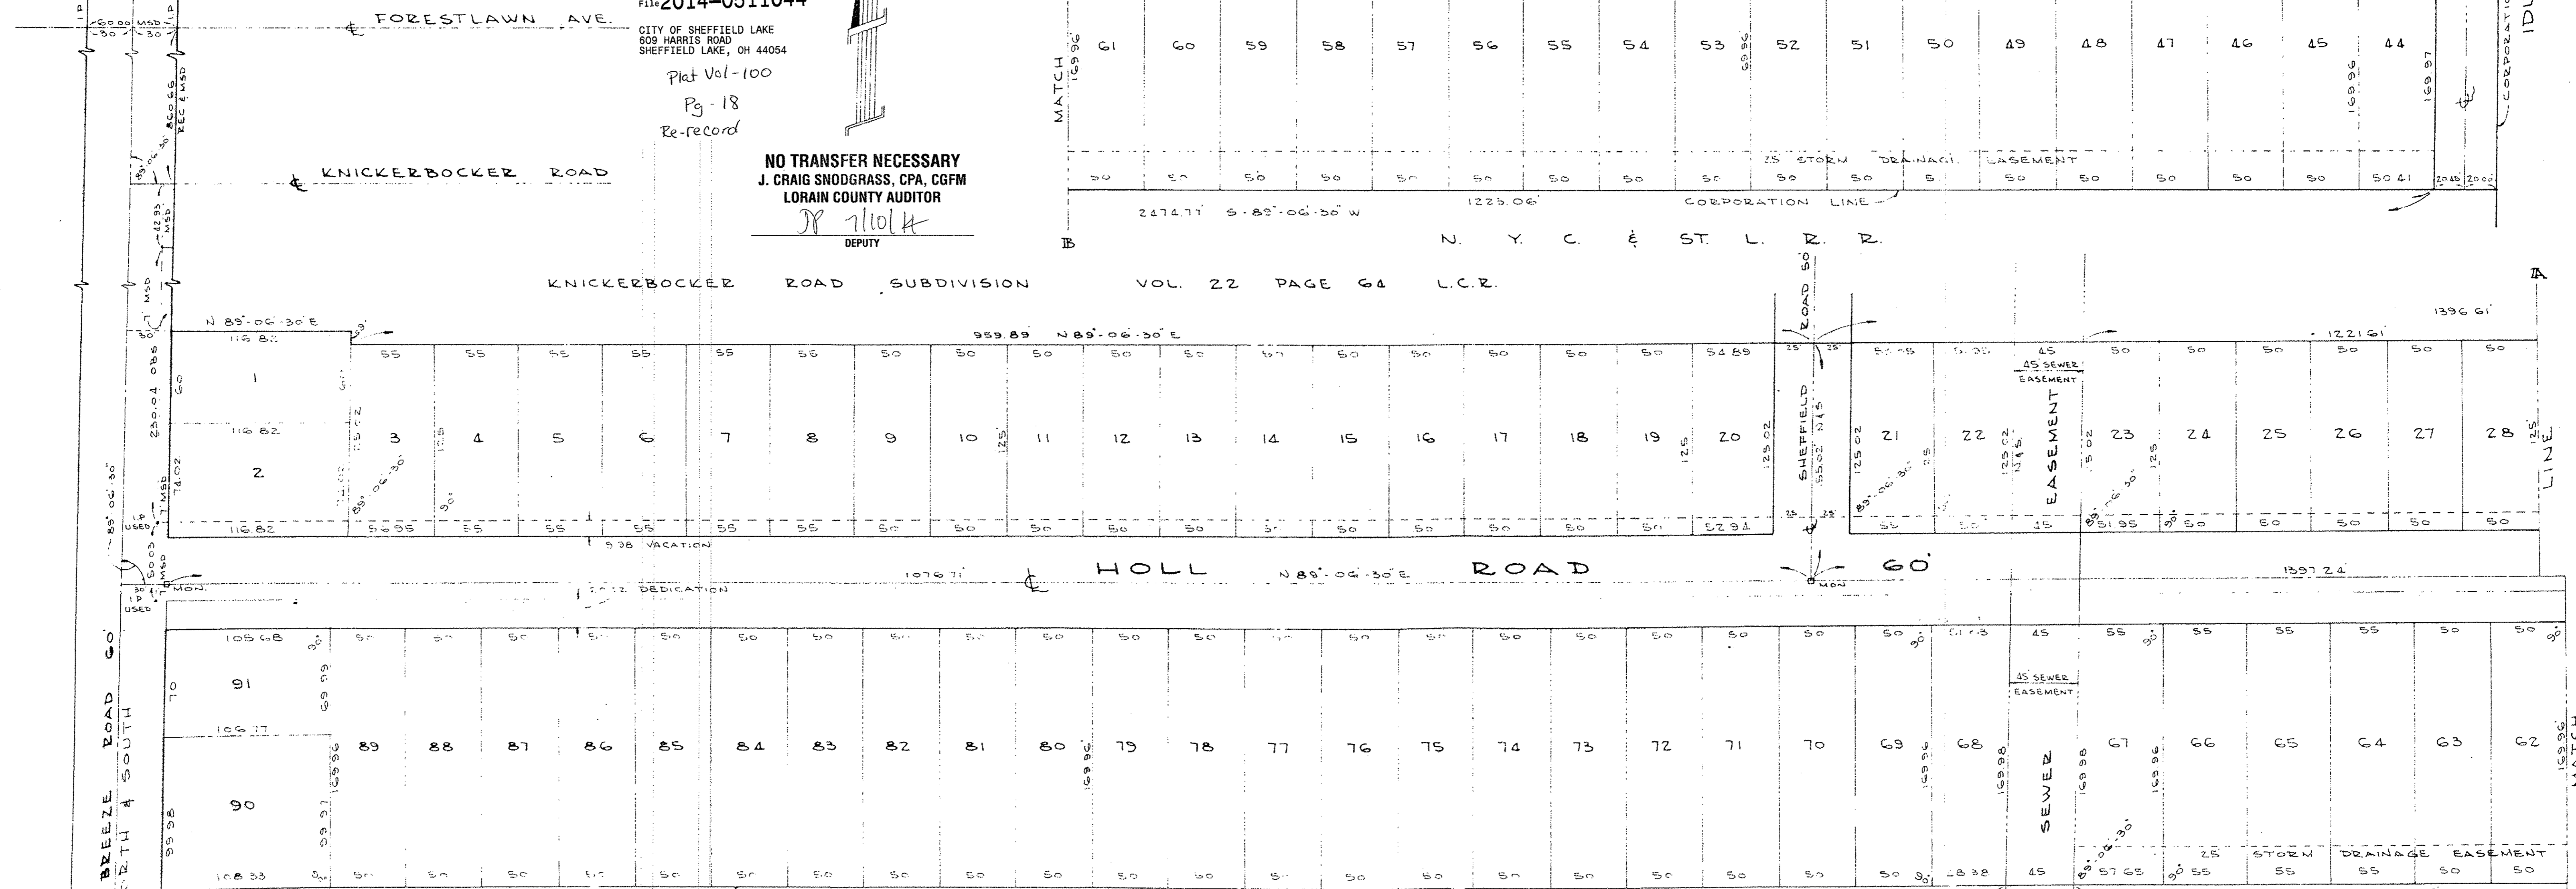

Doc ID: 018184340001 Type: OFF
Kind: PLAT
Recorded: 07/10/2014 at 12:42:49 PM
Fee Amt: \$0.00 Page 1 of 1
Lorain County, Ohio
Judith M. Nedwick, County Recorder
File # 2014-0511044

CITY OF SHEFFIELD LAKE
609 HARRIS ROAD
SHEFFIELD LAKE, OH 44054
Plat Vol-100
Pg-18
Re-record

NO TRANSFER NECESSARY
J. CRAIG SNOODGRASS, CPA, CGFM
LORAIN COUNTY AUDITOR
DEPUTY

STATE OF OHIO (S.S.) JUDITH M. NEDWICK, COUNTY RECORDER OF LORAIN, OH, WHOSE COUNTY OF LORAIN CUSTODY THE RECORDS OF SAID COUNTY ARE KEPT DO HEREBY CERTIFY THAT THIS IS A TRUE AND CORRECT COPY OF PLAT VOLUME 22 PAGE 80 OF SAID COUNTY RECORDS.
IN TESTIMONY WHEREOF, I HAVE HEREUNTO TO SUBSCRIBE MY NAME AND AFFIX MY OFFICIAL SEAL OF THE CITY OF ELYRIA, OHIO THIS 17 DAY OF JULY 2014
JUDITH M. NEDWICK, LORAIN COUNTY RECORDER
BY Jim M. Culp
DEPUTY RECORDER