

WATERSIDE CROSSINGS NORTH CLUSTER SUBDIVISION NO. 2

PLAT


SURVEYOR'S CERTIFICATE

THIS IS TO CERTIFY THAT AT THE REQUEST OF THE OWNERS, WATERSIDE CROSSINGS LTD., I HAVE SURVEYED AND PLATTED THE WATERSIDE CROSSINGS NORTH CLUSTER SUBDIVISION NO. 2 AS SHOWN HEREON AND CONTAINING 8.3734 ACRES IN AVON TOWNSHIP SECTION NO. 7, NOW IN THE CITY OF AVON LAKE, COUNTY OF LORAIN, STATE OF OHIO.

AT ALL POINTS INDICATED \square 5/8" CAPPED (REITZ ENG.) IRON PIN MONUMENTS WERE SET.
AT ALL POINTS INDICATED \circ 5/8" CAPPED (REITZ ENG.) IRON PINS WERE SET.

MEASUREMENTS SHOWN ARE IN FEET AND DECIMAL PARTS THEREOF. BEARINGS SHOWN ARE BASED ON WALKER ROAD BEARING N89°40'45"W AND FOR THE PURPOSE OF DESCRIBING ANGLES ONLY. THE PLAN REPRESENTS A SURVEY IN WHICH THE TRAVERSE OF THE EXTERIOR BOUNDARIES OF THE TRACT AND OF EACH BLOCK WHEN COMPUTED FROM FIELD MEASUREMENTS OF THE GROUND CLOSED WITHIN A LIMIT OF ERROR OF ONE (1) FOOT TO TEN THOUSAND (10,000) FEET OF THE PERIMETER BEFORE BALANCING THE SURVEY. THE SURVEY MEETS THE MINIMUM STANDARDS FOR LAND SURVEYS, IN SECTION 4733-37 OF THE OHIO ADMINISTRATIVE CODE AND ADJACENT PROPERTY DESCRIPTIONS HAVE BEEN CONSIDERED IN PERFORMING THIS SURVEY. ALL OF WHICH I CERTIFY TO BE CORRECT.

JANUARY, 2015

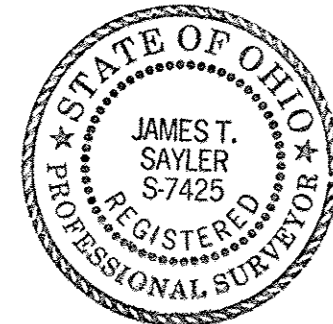

ACREAGE IN 31 LOTS 3.8269 AC.
ACREAGE IN 7 BLOCKS 4.5465 AC.
TOTAL 8.3734 AC.

THE HENRY G. REITZ ENGINEERING COMPANY

BY: [Signature] VICE PRES.
JAMES T. SAYLER, REGISTERED SURVEYOR NO. S-7425

OWNERS CERTIFICATE

WE, THE UNDERSIGNED OWNERS OF THE LAND SHOWN ON THIS PLAT AND SURVEY, DO HEREBY ASSENT TO AND ADOPT THIS SUBDIVISION OF THE SAME, ACKNOWLEDGE THAT THE SAME WAS

WATERSIDE CROSSINGS LTD.,
BY KOPF CONSTRUCTION CORP., MANAGING MEMBER
420 AVON BELDEN ROAD
AVON LAKE, OH 44012

BY: [Signature]
H. R. KOPF, PRESIDENT

NOTARY PUBLIC

COUNTY OF LORAIN)
STATE OF OHIO) SS
THIS IS TO CERTIFY THAT BEFORE ME, A NOTARY PUBLIC IN AND FOR SAID COUNTY AND STATE DID PERSONALLY APPEAR WATERSIDE CROSSINGS LTD., BY KOPF CONSTRUCTION CORP., MANAGING MEMBER, BY H. R. KOPF, PRESIDENT, WHO ACKNOWLEDGED THE SIGNING OF THE FOREGOING PLAT OF WATERSIDE CROSSINGS NORTH CLUSTER SUBDIVISION NO. 2 AND THAT THE SAME WAS THEIR FREE ACT AND DEED AND THE FREE ACT AND DEED OF SAID CORPORATION.

IN TESTIMONY WHEREOF, I HAVE HEREUNTO SET MY HAND AND OFFICIAL SEAL THIS 6th DAY OF August, 2015

[Signature]
NOTARY PUBLIC



MY COMMISSION EXPIRES January 4, 2017

DRAINAGE, WATERLINE & SANITARY SEWER EASEMENTS

DRAINAGE, WATERLINE AND SANITARY SEWER EASEMENTS AS SHOWN HEREON THIS PLAT ARE GRANTED BY THE UNDERSIGNED OWNER OF THE WITHIN PLATTED LAND WHO DOES HEREBY GRANT UNTO THE CITY OF AVON LAKE, (HEREINAFTER REFERRED TO AS THE "GRANTEE"), A PERMANENT RIGHT-OF-WAY AND EASEMENT OF SUCH WIDTHS AND LENGTHS AS DEFINED AND SHOWN ON THIS PLAT OVER AND THROUGH SUCH SUBLOTS AND BLOCKS AS SHOWN HEREON TO CLEAN, DEEPEN, WIDEN, IMPROVE, OPERATE, MAINTAIN, REPAIR, RECONSTRUCT AND RELOCATE SUCH IMPROVEMENTS ABOVE AND BELOW GROUND, TO MAINTAIN AND/OR IMPROVE SUCH FACILITIES AS DEEMED NECESSARY OR CONVENIENT BY THE GRANTEE FOR MAINTAINING PUBLIC SERVICES, DRAINAGE AND UTILITIES AS GRANTEE MAY DETERMINE UPON, WITHIN AND ACROSS THE EASEMENT PREMISES, SUBJECT TO THE TERMS INCLUDED HEREIN. NO STRUCTURES SHALL BE PLACED WITH SAID EASEMENTS. WITHIN SAID EASEMENT, NO FENCES, SIGNAGE, MOUNDING OR ROCKS GREATER THAN TWO FEET IN DIAMETER SHALL BE PLACED WITHIN FIVE FEET OF WATERLINES OR SANITARY SEWERS WITHOUT PRIOR APPROVAL OF THE GRANTEE. SAID EASEMENT RIGHTS SHALL INCLUDE THE RIGHT WITHOUT LIABILITY THEREFORE, TO REMOVE TREES AND LANDSCAPING INCLUDING LAWN, WITHIN SAID EASEMENT PREMISES, WHICH MAY INTERFERE WITH THE INSTALLATION, MAINTENANCE, REPAIR OR OPERATION OF SUCH DRAINAGE, PUBLIC UTILITIES AND FACILITIES, THE RIGHT TO CLEAN, WIDEN, DEEPEN, REPAIR, AUGMENT AND MAINTAIN PUBLIC DRAINAGE AND SERVICE WITHIN THE ABOVE DESCRIBED EASEMENT PREMISES, WITH THE RIGHT OF ACCESS AND EGRESS TO ANY OF THE WITHIN SHOWN EASEMENTS FOR EXERCISING ANY OF THE PURPOSES OF THIS EASEMENT GRANT. THE GRANTEE SHALL NOT BE REQUIRED TO REPLACE OR REPAIR ANY CURBS, FENCES, SIDEWALKS, DRIVEWAYS, ROADWAYS, PARKING AREAS, SIGNAGE AND LANDSCAPING, INCLUDING ORNAMENTAL TREES, BUSHES AND SPECIAL PLANTINGS AND THAT THE SAME ARE CONSTRUCTED ON THE EASEMENT AREA AT THE GRANTOR'S RISK; THE GRANTEE'S ONLY OBLIGATION BEING TO RESTORE THE DENSITY OF SUBSURFACE MATERIAL AND TO REPAIR OR REPLACE ANY GRASS DAMAGED IN SUCH MAINTENANCE, REPAIR OR RECONSTRUCTION. REGULAR MAINTENANCE OF THE EASEMENT AREA LANDSCAPE IS THE RESPONSIBILITY OF THE LANDOWNER. THE GRANTEE RESERVES THE RIGHT TO ENTER AND PERFORM ANY NECESSARY LANDSCAPE MAINTENANCE IF THE LANDOWNER FAILS TO DO SO AND CHARGE THE LANDOWNER FOR SAID LANDSCAPE MAINTENANCE.

WATERSIDE CROSSINGS LTD., BY KOPF CONSTRUCTION CORP., MANAGING MEMBER


BY: [Signature]
H. R. KOPF, PRESIDENT

BEING PART OF AVON TOWNSHIP SECTION NO. 7
NOW IN THE
CITY OF AVON LAKE, COUNTY OF LORAIN, STATE OF OHIO

LOTS ARE SUBJECT TO HOMEOWNER'S ASSOCIATION.
MAINTENANCE OF BLOCKS ARE TO BE PROVIDED FOR BY THE RECREATION AND CLUSTER ASSOCIATIONS.
(DOCUMENTS ON FILE AT CITY AND RECORDED AT COUNTY BY INSTRUMENT NO. 20000688014.)

SITE MAP

1" = 800'

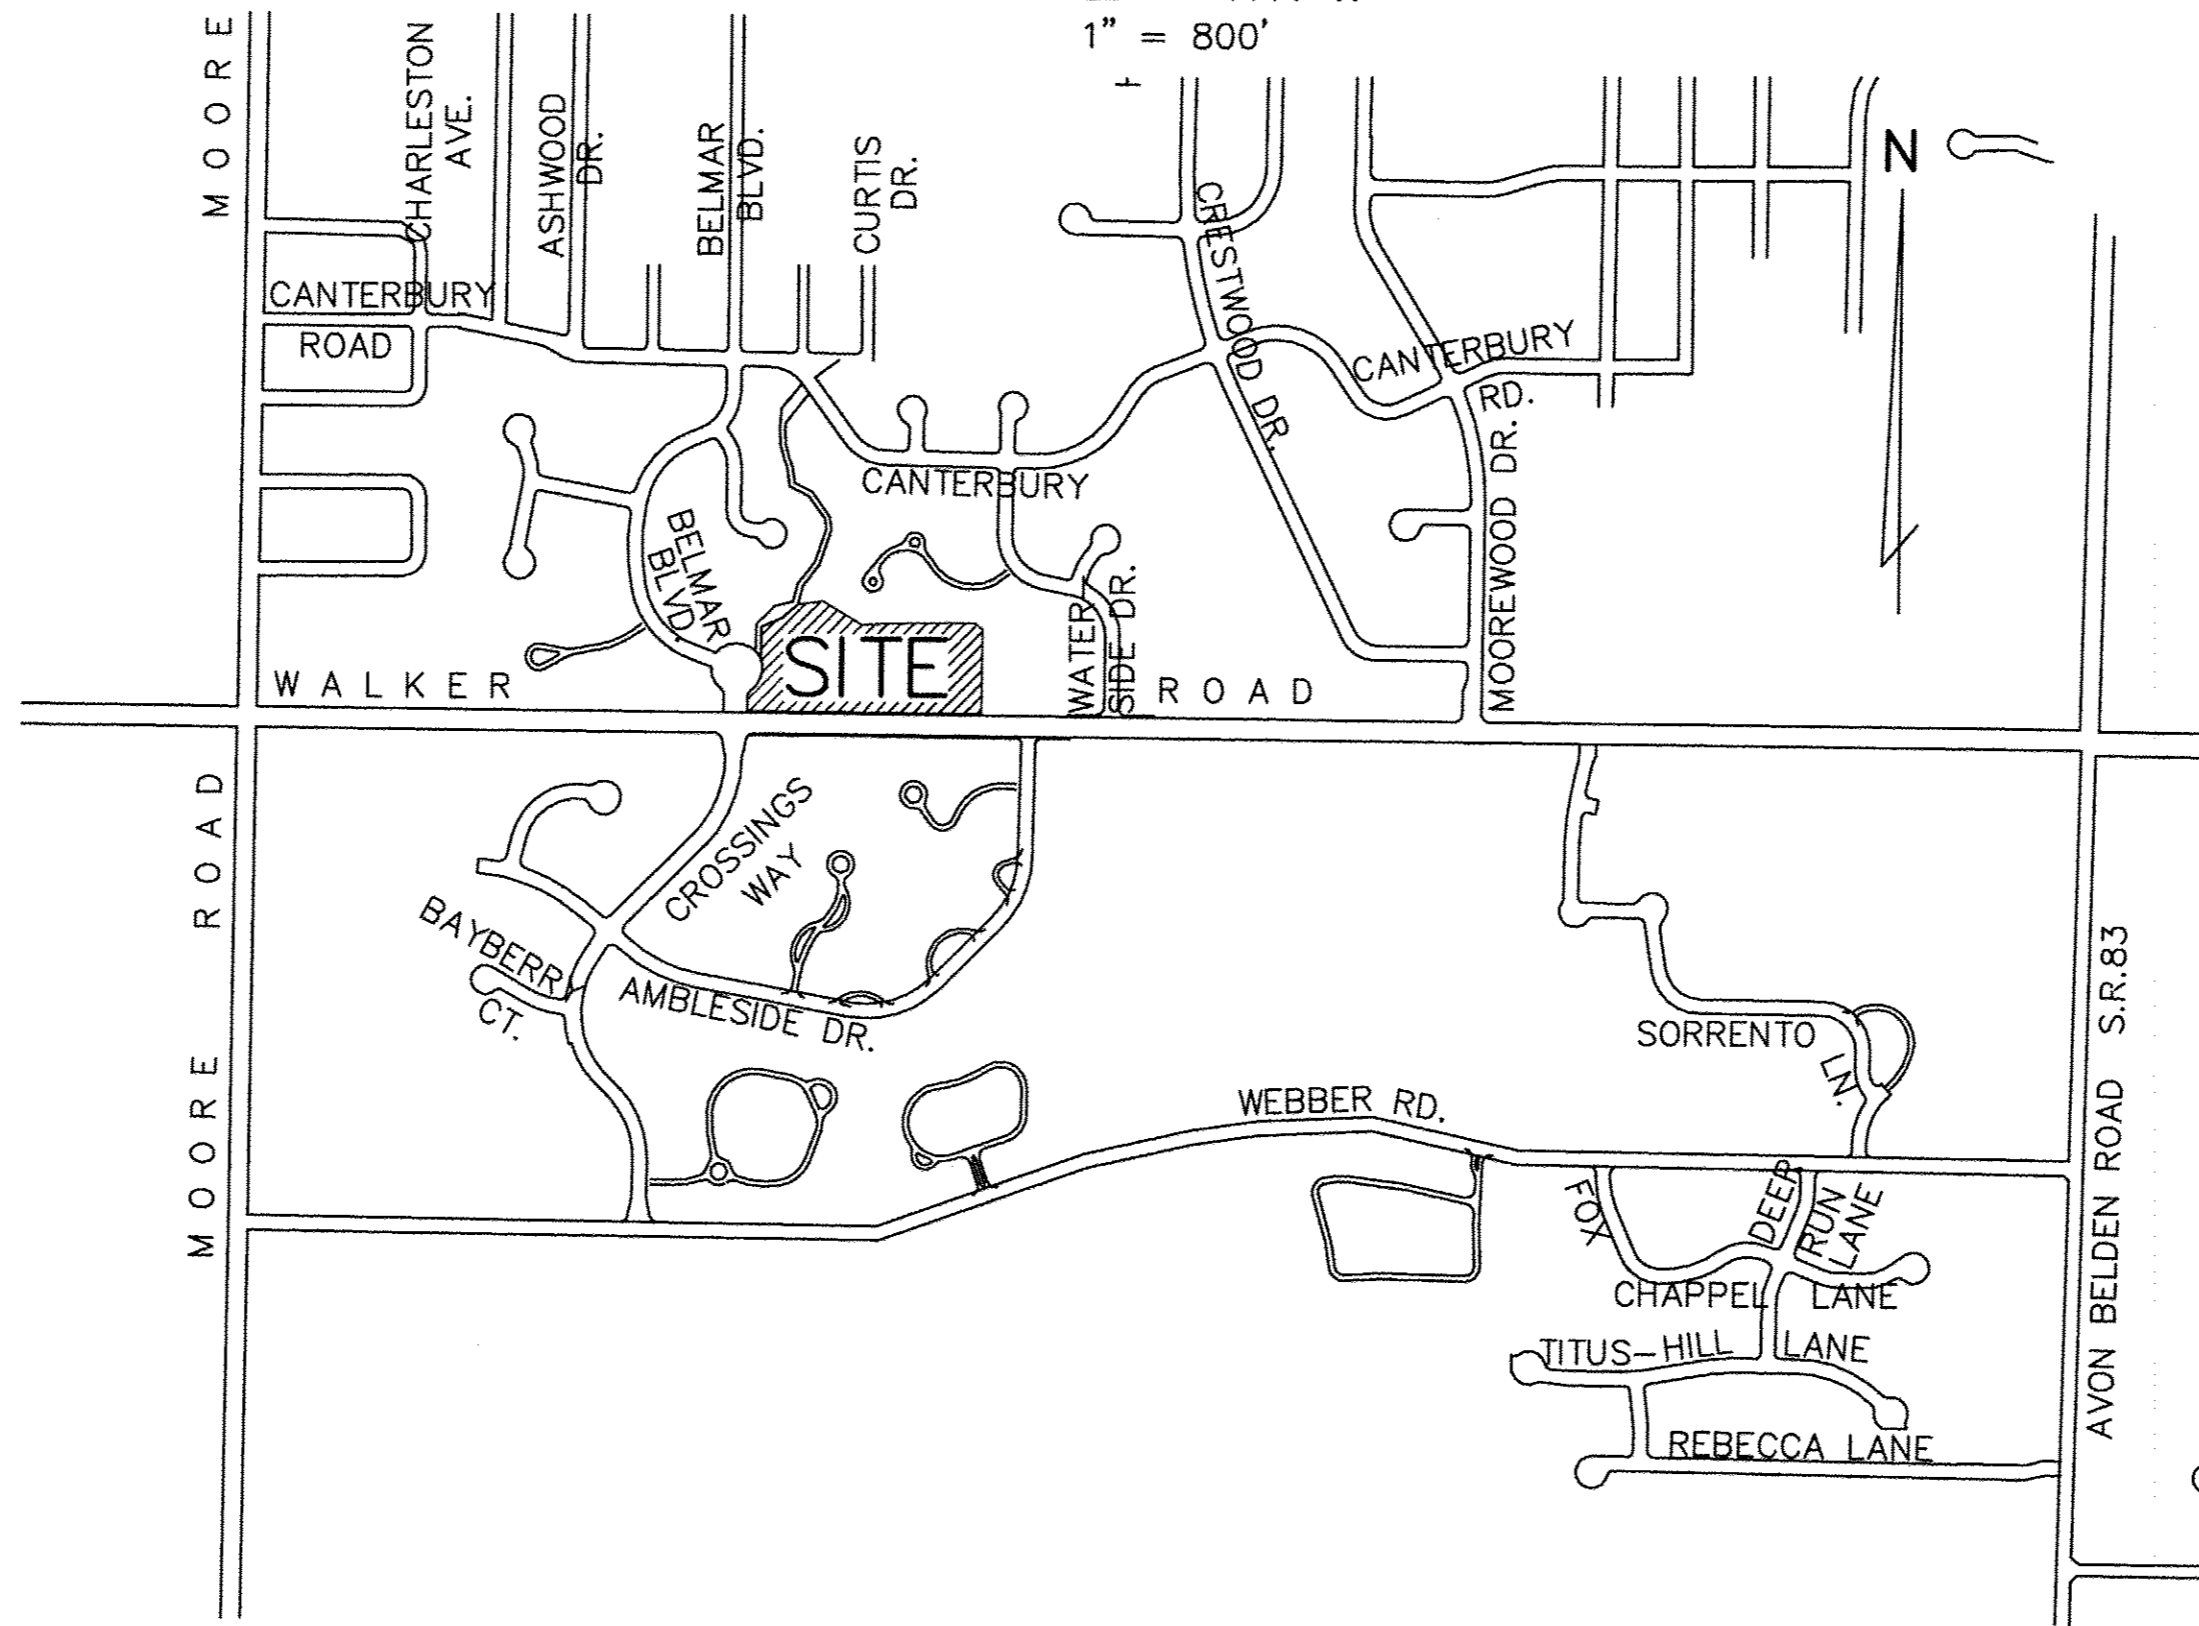

ENGINEER'S CERTIFICATE

THIS IS TO CERTIFY THAT I HAVE EXAMINED THIS PLAT OF THE WATERSIDE CROSSINGS NORTH CLUSTER SUBDIVISION NO. 2 AND FIND THE SAME TO BE PREPARED IN ACCORDANCE WITH THE CODIFIED ORDINANCES OF THE CITY OF AVON LAKE.

[Signature]
AVON LAKE CITY ENGINEER,
MICHAEL C. BRAMHALL, P.E., P.S.

PLANNING COMMISSION

THIS IS TO CERTIFY THAT THIS PLAT OF THE WATERSIDE CROSSINGS NORTH CLUSTER SUBDIVISION NO. 2 HAS BEEN APPROVED BY THE PLANNING COMMISSION OF THE CITY OF AVON LAKE, ON THE 4th DAY OF August, 2015.

[Signature]
AVON LAKE PLANNING COMMISSION SECRETARY,
JOSEPH R. REITZ

CITY COUNCIL

THIS IS TO CERTIFY THAT THIS PLAT OF THE WATERSIDE CROSSINGS NORTH CLUSTER SUBDIVISION NO. 2 HAS BEEN ACCEPTED BY THE COUNCIL OF THE CITY OF AVON LAKE, LORAIN COUNTY, OHIO BY ORDINANCE NO. 108-2015 PASSED THE 24th DAY OF August, 2015.

[Signature] Mayor,
GREGORY J. ZILKA
[Signature] Clerk of Council,
BARBARA L. DOPP

LAW DIRECTOR

THIS IS TO CERTIFY THAT I HAVE EXAMINED THIS PLAT OF THE WATERSIDE CROSSINGS NORTH CLUSTER SUBDIVISION NO. 2 AND FIND THE SAME TO BE PREPARED IN ACCORDANCE WITH THE CODIFIED ORDINANCES OF THE CITY OF AVON LAKE.



[Signature]
AVON LAKE LAW DIRECTOR,
ABRAHAM LIEBERMAN

12' UTILITY EASEMENT

WE, THE UNDERSIGNED OWNERS OF THE WITHIN PLATTED LAND DO HEREBY GRANT UNTO THE ILLUMINATING COMPANY, COLUMBIA GAS OF OHIO, CENTURYLINK COMPANY OF OHIO, AND CATV FACILITIES, THEIR SUCCESSORS AND ASSIGNS (HEREINAFTER REFERRED TO AS THE "GRANTEES"), A PERMANENT RIGHT OF WAY EASEMENT TWELVE FEET (12') IN WIDTH OVER, UNDER AND THROUGH ALL SUBLOTS AND ALL LANDS AS SHOWN HEREON AND PARALLEL WITH ALL STREETS LINES TO CONSTRUCT, PLACE, OPERATE, MAINTAIN, REPAIR, RECONSTRUCT AND RELOCATE SUCH UNDERGROUND ELECTRIC LINES, GAS MAINS AND COMMUNICATIONS CABLES, DUCTS, CONDUITS, SURFACE OR BELOW GROUND, MOUNTED TRANSFORMERS AND PEDESTALS, CONCRETE PADS AND OTHER FACILITIES AS ARE NECESSARY AND CONVENIENT FOR THE GRANTEES TO DISTRIBUTE AND TRANSMIT ELECTRICITY, GAS AND COMMUNICATIONS SIGNALS FOR PUBLIC AND PRIVATE USE AT SUCH LOCATIONS AS GRANTEES MAY DETERMINE UPON, WITHIN AND ACROSS THE EASEMENT PREMISES. SAID EASEMENT SHALL INCLUDE THE RIGHT TO INSTALL, MAINTAIN, REPAIR AND AUGMENT ELECTRIC, GAS AND COMMUNICATION FACILITIES OUTSIDE THE ABOVE DESCRIBED PREMISES AND SHALL ALSO INCLUDE THE RIGHT OF ACCESS, INGRESS AND EGRESS TO AND FROM ANY OF THE WITHIN DESCRIBED PREMISES FOR THE PURPOSE OF EXERCISING ANY OF THE EASEMENTS RIGHTS INDICATED HEREIN. GRANTEES SHALL AT THEIR EXPENSE RESTORE THE LAND TO ITS CONDITION AS IT EXISTED IMMEDIATELY PRIOR TO THE WORK PERFORMED BY GRANTEES, EXCEPT GRANTEES SHALL NOT BE RESPONSIBLE FOR REPLACING OR REPAIRING ANY PERMANENT STRUCTURES, TREES OR SHRUBS WHICH ARE LOCATED WITHIN THE EASEMENT BOUNDARIES AND ARE DAMAGED OR REMOVED AS A RESULT OF WORK PERFORMED AS PROVIDED FOR HEREIN BY GRANTEES. THE SUBLOTS SHALL BE RESTRICTED TO UNDERGROUND UTILITY SERVICE.

WATERSIDE CROSSINGS LTD., BY KOPF CONSTRUCTION CORP., MANAGING MEMBER

BY: [Signature]
H. R. KOPF, PRESIDENT

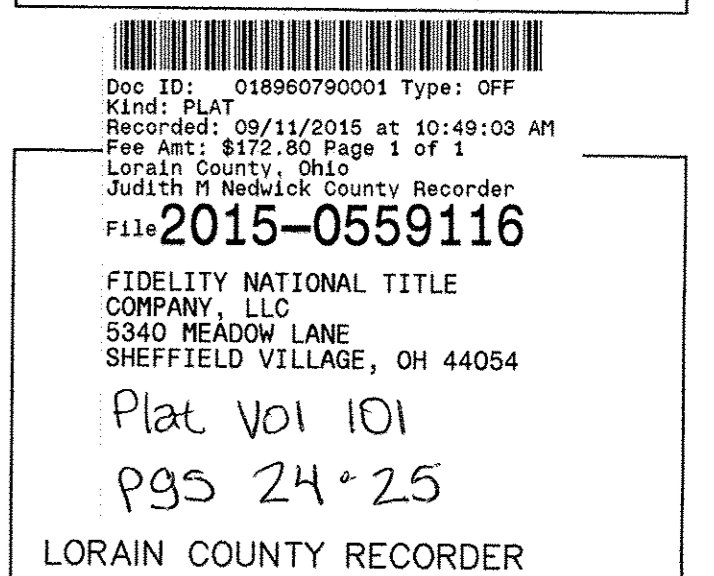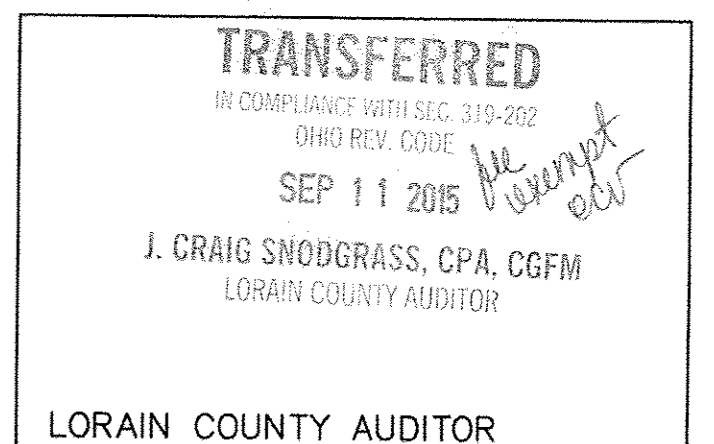

| | | |
|-----------|--|--|
| REVISIONS | | |
| | | |
| | | |
| | | |
| | | |

WATERSIDE CROSSINGS NORTH CLUSTER SUBDIVISION NO. 2

PLAT

THE HENRY G. REITZ ENGINEERING COMPANY
4214 ROCKY RIVER DRIVE
CLEVELAND, OHIO 44135
PHONE: (216) 251-3033

1
2
MAY
2015

WATERSIDE CROSSINGS NORTH CLUSTER SUBD. NO. 2 PLAT

BEING PART OF AVON TOWNSHIP SECTION NO. 7
NOW IN THE CITY OF AVON LAKE, COUNTY OF LORAIN, STATE OF OHIO



THE WATERSIDE CROSSINGS NORTHEAST HOME-OWNERS' ASSOCIATION INC. SHALL BE REQUIRED TO MAINTAIN AND INSPECT THE WATER QUALITY BASIN, AND PROVIDE REPORTS TO THE CITY OF AVON LAKE, AS SET FORTH IN THE INSPECTION AND MAINTENANCE AGREEMENT THAT IS REQUIRED TO BE ENTERED INTO BETWEEN THE DEVELOPER AND THE CITY OF AVON LAKE IN ACCORDANCE WITH THE PROVISIONS OF AVON LAKE MUNICIPAL CODE, CHAPTER 1060, SECTION 1060.08(D)(10) & SECTION 1060.13, AND AS MAY BE FURTHER SET FORTH IN THE DECLARATION OF RESTRICTIONS, RESERVATIONS AND COVENANTS FOR THE WATERSIDE CROSSINGS NORTH DEVELOPMENT.

- SIDE YARD SETBACKS TO BE 5' OFF EACH SIDE PROPERTY LINE (NOT SHOWN)
- FRONT YARD SETBACKS TO BE 25' BEHIND PROPOSED CURB OR 20' BEHIND PROPOSED SIDEWALK (SHOWN GRAPHICALLY AS: - - - - -)

| CURVE DATA | | | | |
|--|--|---|---|---|
| (E) R=70.00 Δ=9°00'00" L=11.00 C=10.98 N41°49'15"E T=5.51 | (F) R=110.00 Δ=26°32'20" L=50.95 C=50.50 N44°28'21"E T=25.94 | (G1) R=110.00 Δ=10°42'20" L=20.55 C=20.52 N15°01'55"W T=10.31 | (G2) R=110.00 Δ=12°36'10" L=24.20 C=20.15 N03°22'40"W T=12.15 | (G3) R=322.00 Δ=20°00'00" L=112.40 C=111.83 N89°40'45"W T=56.78 |
| (H) R=110.00 Δ=28°16'50" L=54.29 C=53.75 N17°03'47"E T=27.71 | (29) R=70.00 Δ=26°00'00" L=31.77 C=31.49 N58°19'15"E T=18.16 | (30) R=70.00 Δ=34°00'00" L=41.54 C=40.93 N88°19'15"E T=21.40 | (31) R=70.00 Δ=34°00'00" L=41.54 C=40.93 N57°40'45"W T=21.40 | (33) R=322.00 Δ=10°46'00" L=60.51 C=60.42 N85°03'45"W T=30.34 |
| (34) R=322.00 Δ=9°14'00" L=51.89 C=51.83 N84°56'15"E T=26.00 | (39) R=70.00 Δ=22°30'00" L=27.49 C=27.31 N71°34'15"E T=13.92 | (40) R=70.00 Δ=35°30'00" L=43.37 C=42.68 N79°25'45"W T=22.41 | (41) R=70.00 Δ=32°00'00" L=39.10 C=38.59 N45°40'45"W T=20.07 | (42) R=70.00 Δ=32°00'00" L=39.10 C=38.59 N13°40'45"W T=20.07 |
| (43) R=70.00 Δ=35°00'00" L=42.76 C=42.10 N19°49'15"E T=22.07 | (44) R=70.00 Δ=35°00'00" L=42.76 C=42.10 N63°49'15"E T=22.07 | (45) R=70.00 Δ=19°00'00" L=23.21 C=23.11 N89°10'45"W T=11.71 | (50) R=374.00 Δ=11°30'00" L=65.43 C=65.32 N83°16'15"E T=19.27 | (51) R=374.00 Δ=7°22'00" L=48.09 C=48.05 N89°54'15"E T=24.08 |
| (52) R=374.00 Δ=7°22'00" L=48.09 C=48.05 N82°43'45"W T=24.08 | (53) R=374.00 Δ=4°22'00" L=28.50 C=28.50 N76°51'45"W T=14.26 | (55) R=326.00 Δ=5°50'00" L=33.19 C=33.18 N77°35'45"W T=16.61 | (56) R=326.00 Δ=11°30'00" L=65.43 C=65.32 N86°15'45"W T=32.83 | (57) R=326.00 Δ=7°40'00" L=43.62 C=43.59 N84°09'15"E T=21.84 |

LEGEND
 ■ DENOTES 5/8" CAPPED (REITZ ENG.) IRON PIN MONUMENT SET
 ○ DENOTES 5/8" CAPPED (REITZ ENG.) IRON PIN SET
 ● DENOTES 5/8" CAPPED (REITZ ENG.) IRON PIN FOUND
 UNLESS OTHERWISE NOTED

ACREAGE IN 31 LOTS: 3.8269 AC.
 ACREAGE IN 7 BLOCKS: 4.5465 AC.
 TOTAL: 8.3734 AC.

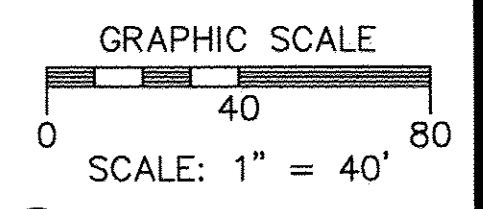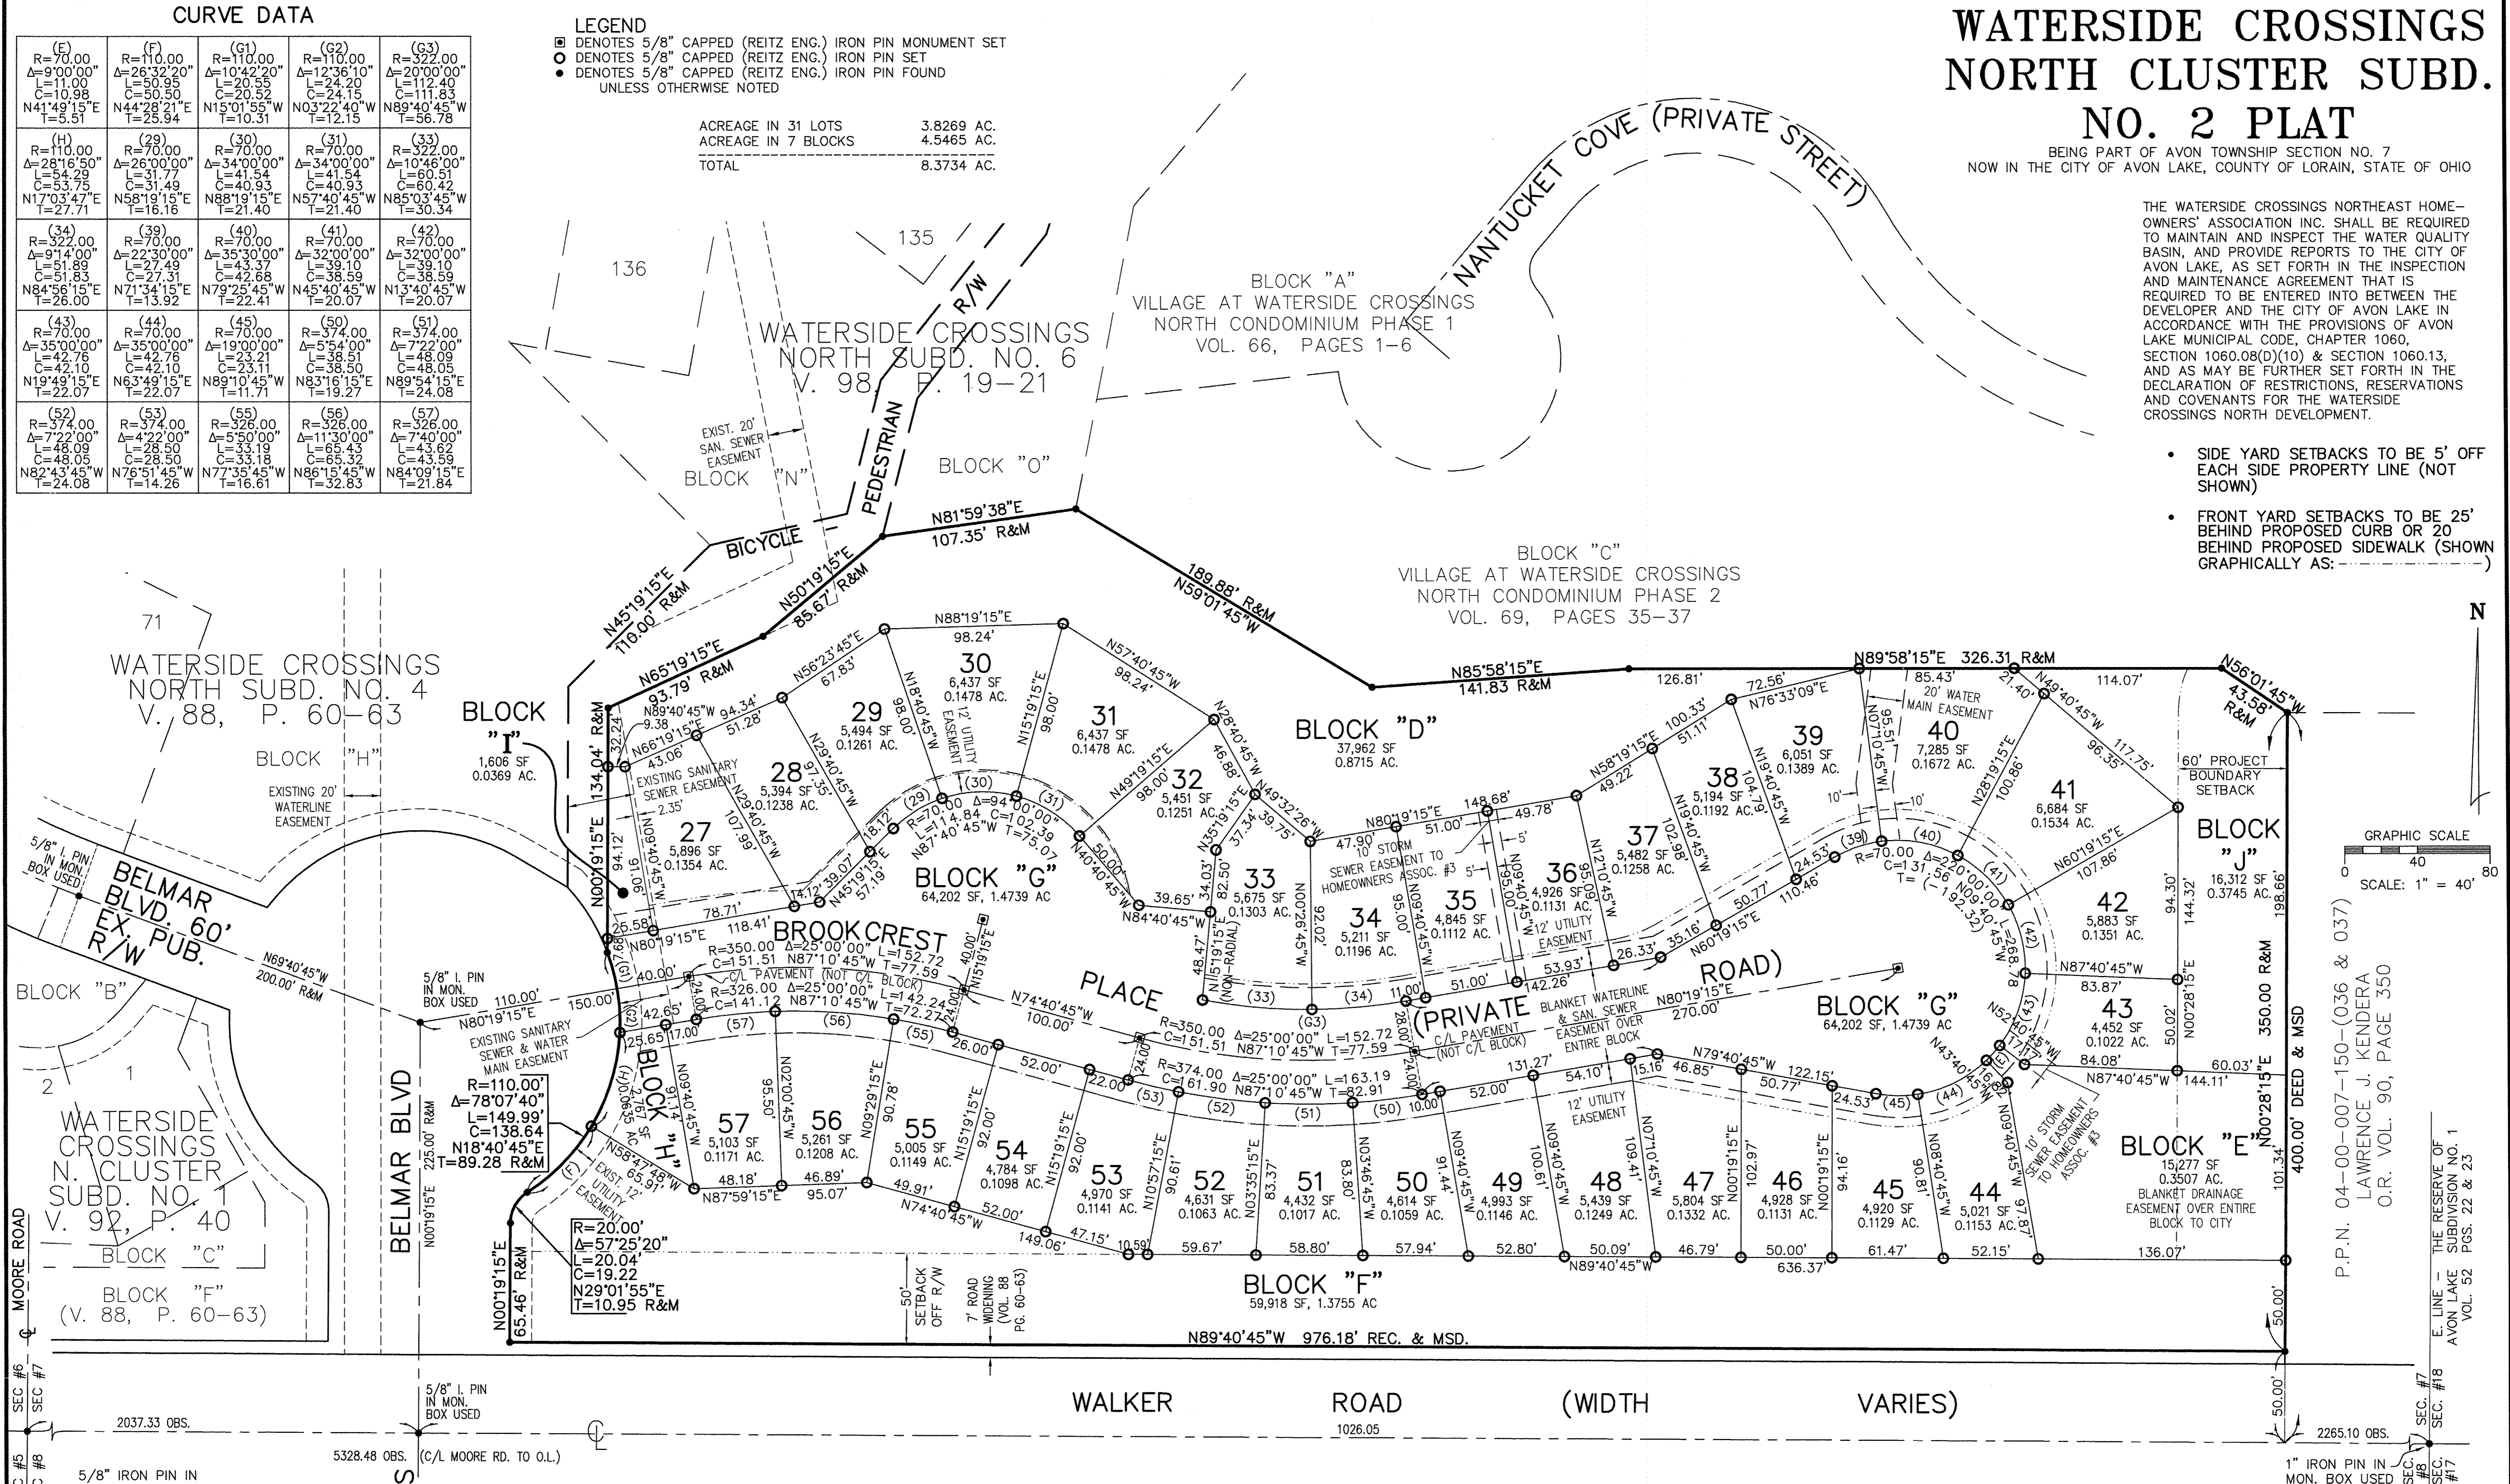

P.P.N. 04-00-007-150-(036 & 037)
 LAWRENCE J. KENDERA
 O.R. VOL. 90, PAGE 350

SEC. #6
 SEC. #7
 SEC. #8
 SEC. #9
 SEC. #10
 SEC. #11
 SEC. #12
 SEC. #13
 SEC. #14
 SEC. #15
 SEC. #16
 SEC. #17
 SEC. #18
 SEC. #19
 SEC. #20
 SEC. #21
 SEC. #22
 SEC. #23

| REVISIONS | DATE | DESCRIPTION |
|-----------|----------|---|
| 1 | 9/2/2015 | CORRECTED PRIVATE ROAD WIDTH PER TAX MAP DEPT. REVIEW |

WATERSIDE CROSSINGS NORTH CLUSTER SUBDIVISION NO. 2 PLAT

**THE HENRY G. REITZ
ENGINEERING COMPANY**
 4214 ROCKY RIVER DRIVE
 CLEVELAND, OHIO 44135
 PHONE: (216) 251-3033

2
2
MAY
2015