


OWNERSHIP PERCENTAGES


UNIT NO.	SQ. FT.	ELEV. F.F.	% OWNERSHIP
1	1427.16	748.93	1.6800%
2	1645.51	749.08	1.9370%
3	1427.16	749.45	1.6800%
4	1637.92	749.47	1.9281%
5	1427.16	749.50	1.6800%
6	1427.16	749.44	1.6800%
7	1645.51	749.42	1.9370%
8	1427.16	749.44	1.6800%
9	1645.51	749.84	1.9370%
10	1637.92	749.45	1.9281%
11	1645.51	748.48	1.9370%
12	1427.16	749.86	1.6800%
13	1645.51	749.53	1.9370%
14	1645.51	749.39	1.9370%
15	1645.51	749.69	1.9370%
16	1427.16	749.36	1.6800%
17	1645.51	749.23	1.9370%
18	1154.56	749.35	1.3591%
19	1305.39	749.35	1.5366%
20	1154.56	749.41	1.3591%
21	1154.56	749.41	1.3591%
22	1305.39	750.46	1.5366%
23	1154.56	750.46	1.3591%
24	1645.51	749.53	1.9370%
25	1207.46	749.20	1.4214%
26	1305.39	749.81	1.5366%
27	1154.56	749.81	1.3591%
28	1305.39	750.04	1.5366%
29	1305.39	750.04	1.5366%
30	1427.16	749.50	1.6800%
31	1645.51	749.70	1.9370%
32	1645.51	749.35	1.9370%
33	1645.51	749.07	1.9370%
34	1305.39	749.17	1.5366%
35	1305.39	749.17	1.5366%
36	1207.46	749.26	1.4214%
37	1427.16	749.44	1.6800%
38	1427.16	749.36	1.6800%
39	1305.39	749.84	1.5366%
40	1305.39	749.84	1.5366%
41	1645.51	749.45	1.9370%
42	1460.23	749.69	1.7189%
43	1305.39	749.38	1.5366%
44	1305.39	749.38	1.5366%
45	1474.73	749.33	1.7360%
46	1474.73	749.67	1.7360%
47	1305.39	749.98	1.5366%
48	1267.85	749.33	1.4925%
49	1267.85	749.58	1.4925%
50	1637.92	749.36	1.9281%
51	1267.85	749.38	1.4925%
52	1305.39	749.98	1.5366%
53	1267.85	749.33	1.4925%
54	1390.71	749.61	1.6371%
55	1390.71	749.59	1.6371%
56	1390.71	749.74	1.6371%
57	1390.71	749.72	1.6371%
58	1390.71	749.58	1.6371%
59	1390.71	749.83	1.6371%
60	1390.71	749.32	1.6371%
TOTAL	84950.84		100.0000%

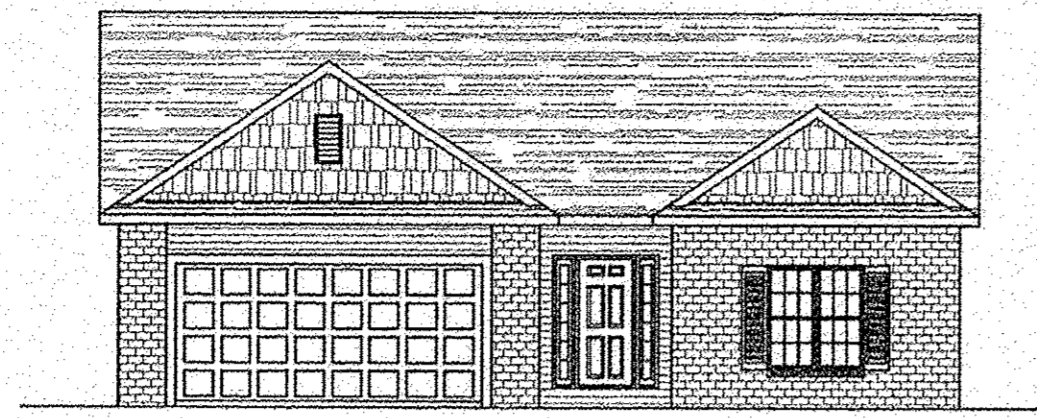


FRONT ELEVATION
LANCASTER MODEL




FRONT ELEVATION
LANCASTER MODEL

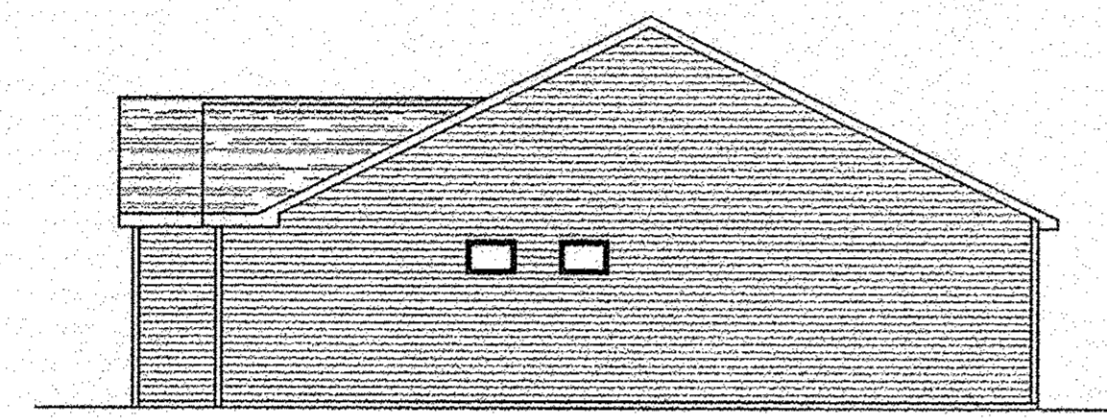


RIGHT SIDE ELEVATION

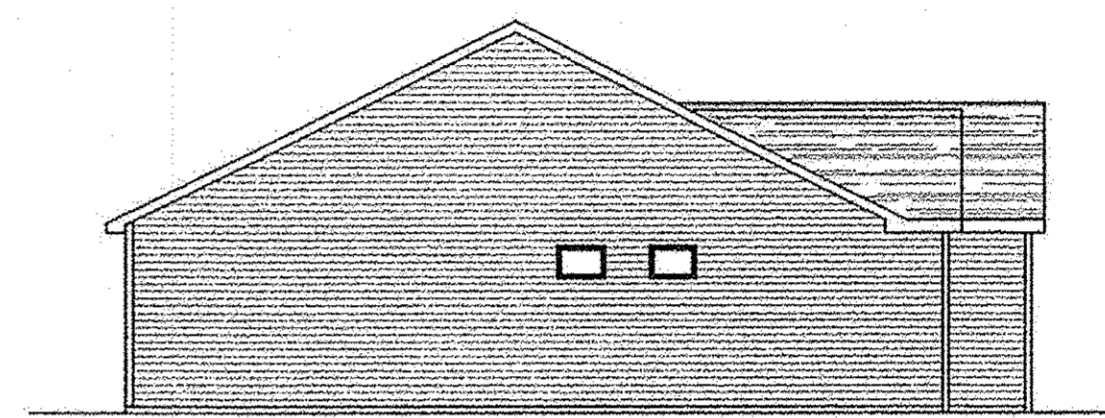


LEFT SIDE ELEVATION

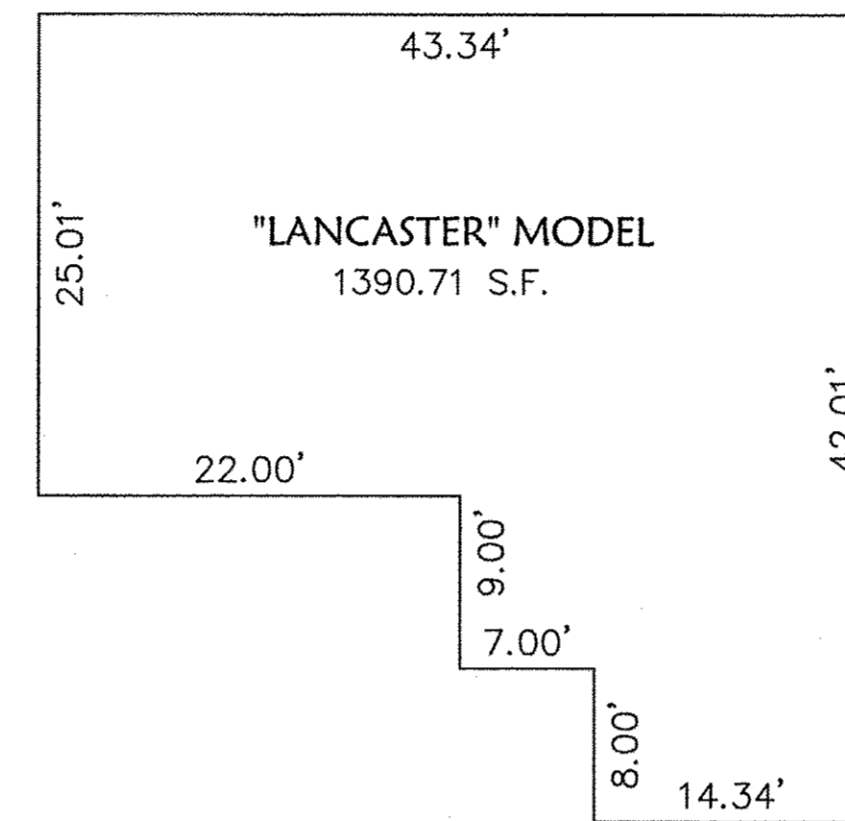


FIRST FLOOR PLAN
(INTERIOR DIMENSIONS)

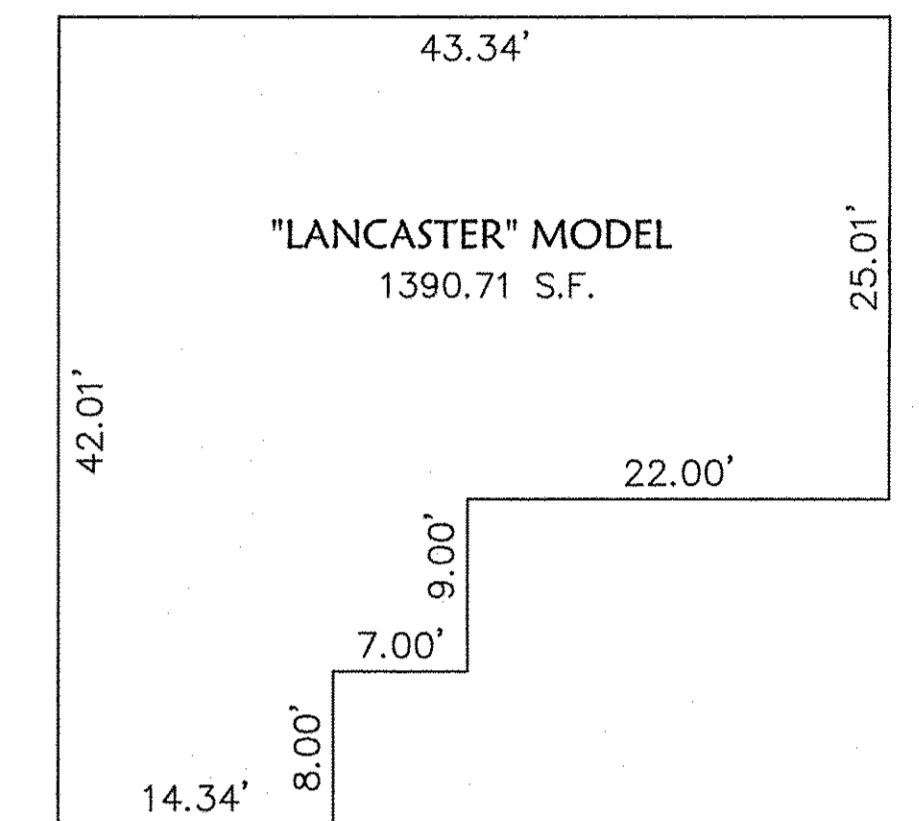


FIRST FLOOR PLAN
(INTERIOR DIMENSIONS)

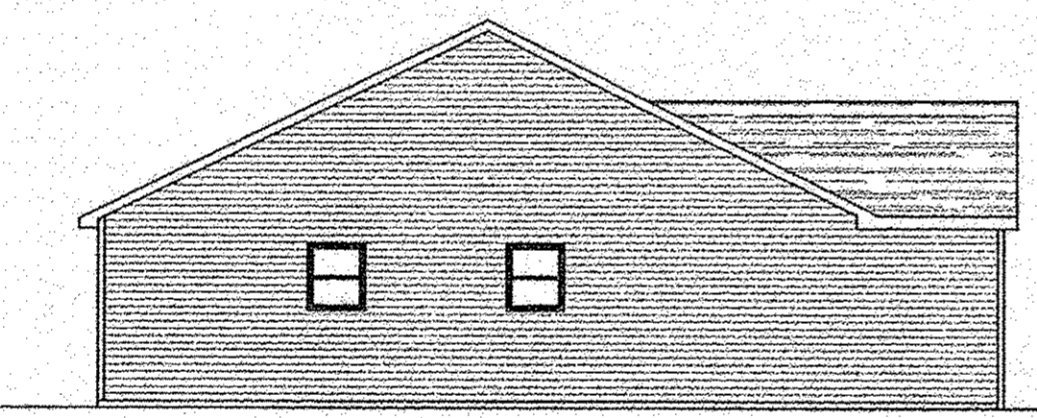


LEFT SIDE ELEVATION

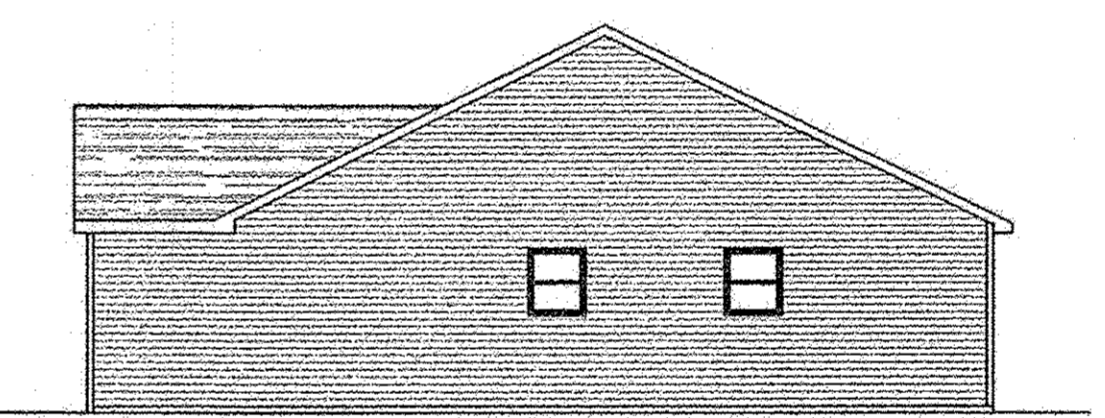


RIGHT SIDE ELEVATION

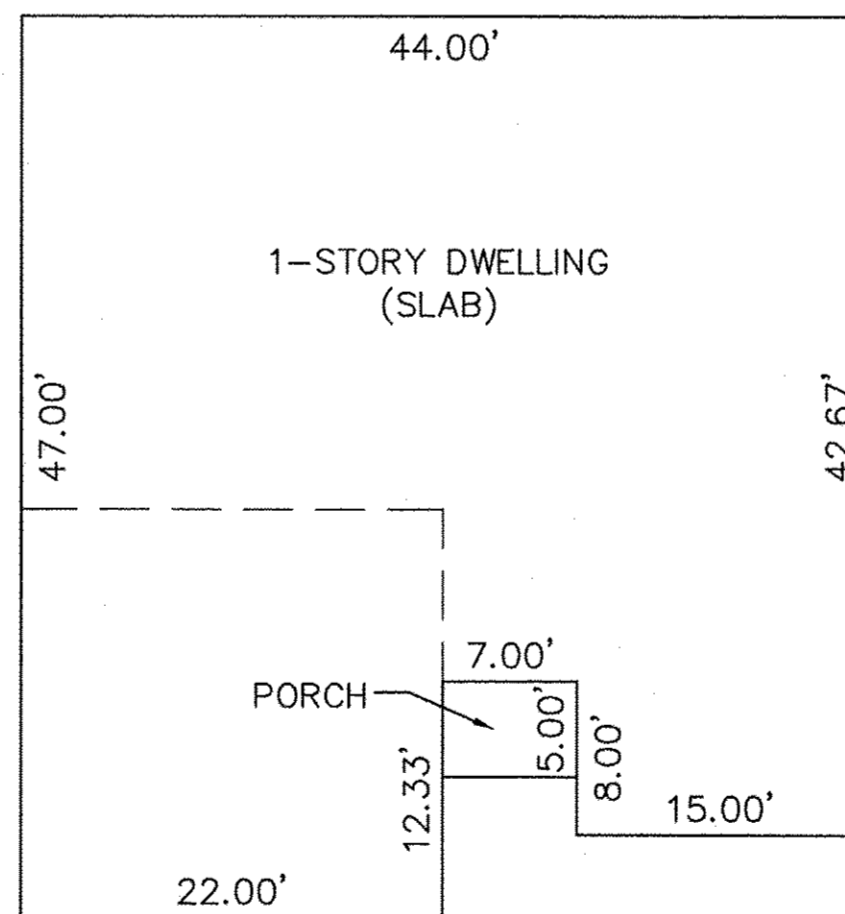


FOUNDATION PLAN
(EXTERIOR DIMENSIONS)

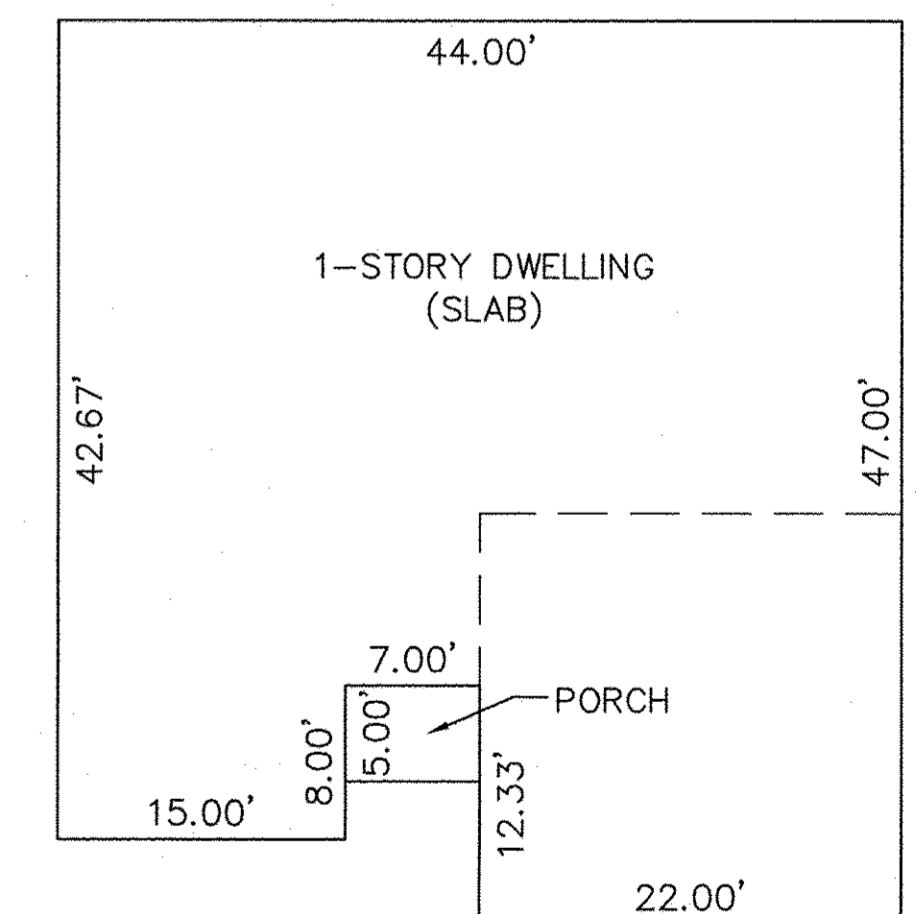

FOUNDATION PLAN
(EXTERIOR DIMENSIONS)

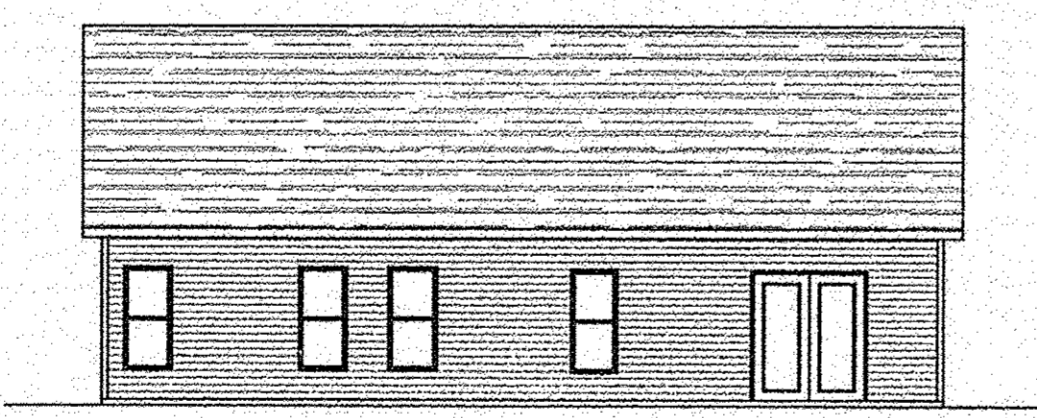

REAR ELEVATION

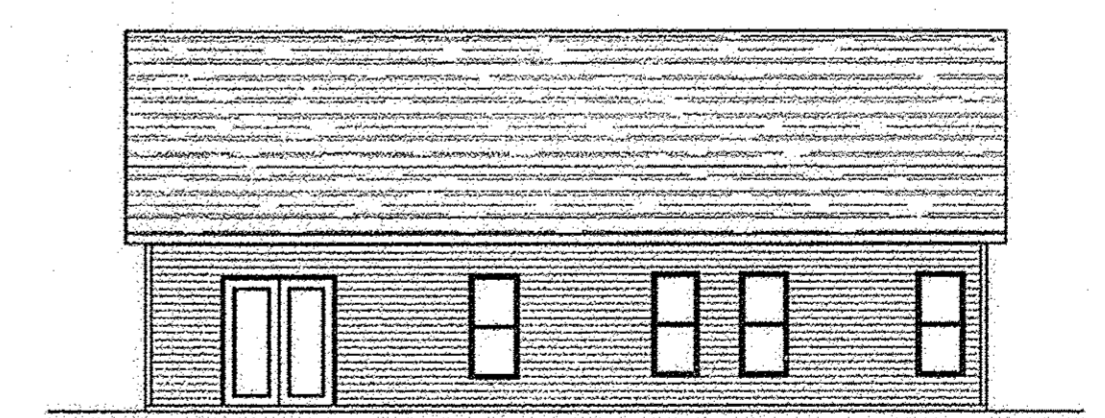


REAR ELEVATION



UNIT 59

UNIT 60

Mark B. Skellenger 5-22-17
MARK B. SKELLENGER
PROFESSIONAL ENGINEER NO. 46461

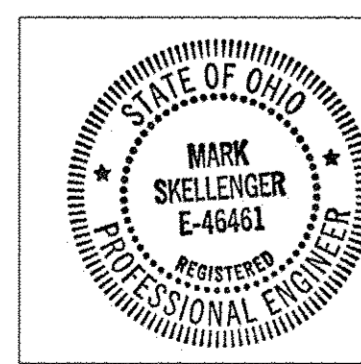

Trevor A. Bixler 5-22-17
TREVOR A. BIXLER
PROFESSIONAL SURVEYOR NO. 7730

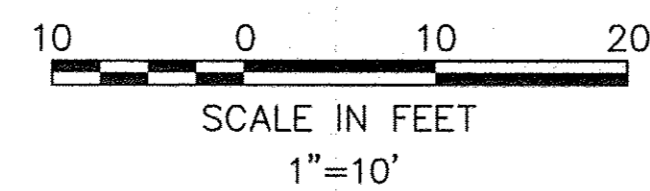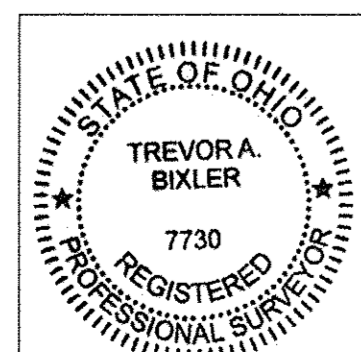

DATE	DATE	DESCRIPTION	BY
5-22-17			

KS
KS ASSOCIATES
KS Associates, Inc.
260 Burns Road, Suite 100
Elyria, OH 44035
P 440 365 4730
F 440 365 4790
www.ksassociates.com

CHESAPEAKE CONDOMINIUM
PHASE NO. 23
PART OF
ORIGINAL CARLISLE TOWNSHIP SECTION NO. 5
CITY OF ELYRIA COUNTY OF LORAIN STATE OF OHIO

SHEET
2
OF
2
JOB NO.
04142-CP23