



LOCATION MAP  
NOT TO SCALE

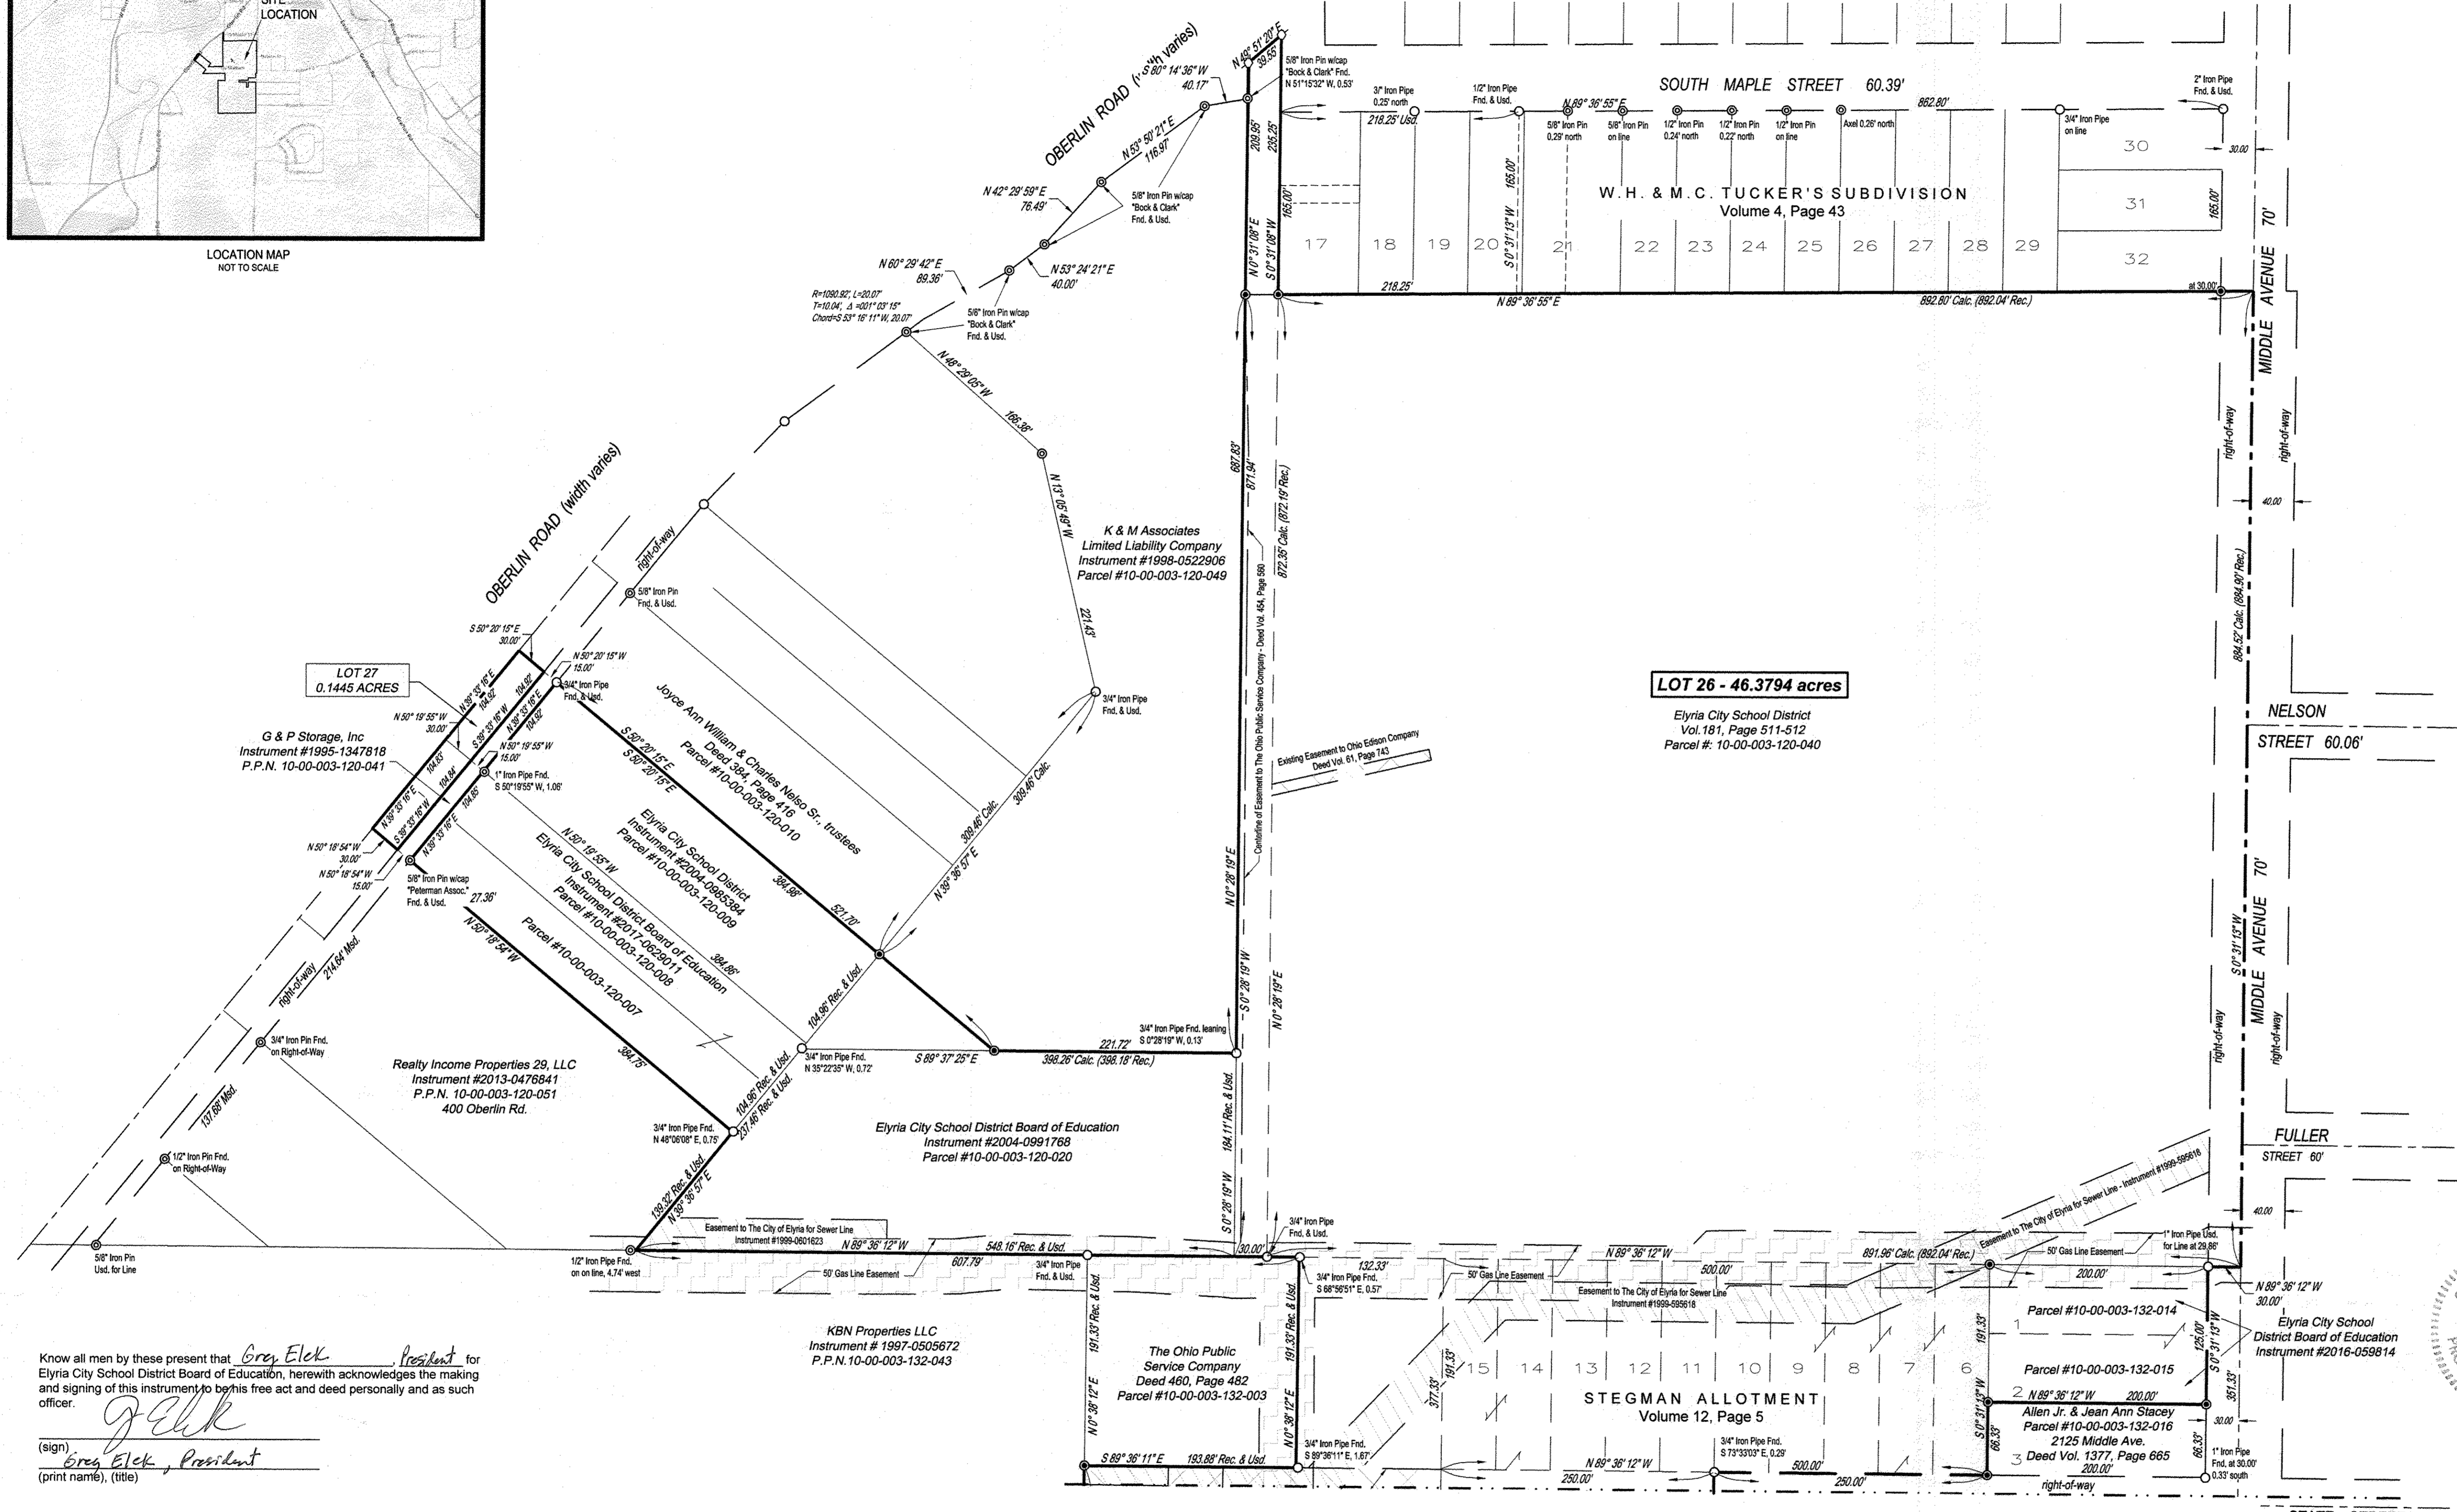

- SURVEY LEGEND**
- - 5/8" Rebar Set w/cap CESO, Inc
  - ⊙ - Iron Pin Found as Described
  - - Iron Pipe Found & Described
  - ⊠ - Railroad Spike Set
  - ▣ - Monument Fnd. & Ustd.
- Fnd. (F) - Found      Obs. (O) - Observed  
 Msd. (M) - Measured      Rec. (R) - Deed  
 Ustd. (U) - Used      Calc. (C) - Calculated

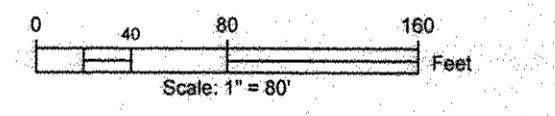


**BASIS OF BEARINGS**

The Basis of Bearings for this survey is  
NAD 83, OHIO NORTH (2011)

I hereby state that this plat is a true and accurate representation of the premises shown hereon and was based on an actual survey performed on the ground under my supervision.

*Steven W. Clutter* Date: *11/6/17*  
 Steven W. Clutter, P.S. 7655  
 CESO, Inc.  
 395 Springside Drive Suite 202  
 Akron, OH 44333  
 (330) 665-0660

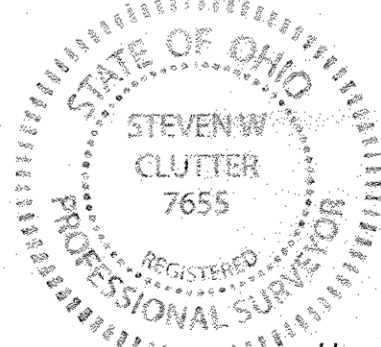

Know all men by these present that Greg Elek *Resident* for Elyria City School District Board of Education, herewith acknowledges the making and signing of this instrument to be his free act and deed personally and as such officer.

*Greg Elek*  
 (sign)  
 Greg Elek, President  
 (print name), (title)

Approved by the Planning Commission of the City of Elyria, Ohio  
 this \_\_\_\_\_ day of \_\_\_\_\_, 2017.

APPROVED BY PLANNING COMMISSION  
 CITY OF ELYRIA, OH  
 NO PLAT REQUIRED  
 DATE: *11/17/17*

Received for transfer this 12<sup>th</sup> day of December, 2017, by the Lorain County Auditor's Office.

County Auditor: *J. Craig Snodgrass CPA, CGFM (M. McLaughlin Deputy)*

Received and recorded this \_\_\_\_\_ day of \_\_\_\_\_, 200\_\_\_\_, by the Lorain County Recorder's Office, and filed at \_\_\_\_\_, m.

Recorder: \_\_\_\_\_

State of Ohio  
 County of Lorain

Before me a Notary Public in and for said County and State, personally appeared the above named person who acknowledges that he did sign the foregoing instrument and the same was his free act and deed.

In testimony I have hereunto set my hand and official seal this 15<sup>th</sup> day of November, 2017 at Elyria, OH

Notary Public *Howard T. Lane*  
 Printed \_\_\_\_\_  
 My Commission Expires \_\_\_\_\_

HOWARD T. LANE, ATTORNEY AT LAW  
 Notary Public, STATE OF OHIO  
 My Commission Expires No Expiration Date  
 Section 147.03 R.C.

Doc ID: 02027810001 Type: OFF  
 Kind: PLAT  
 Recorded: 12/12/2017 at 03:43:19 PM  
 Fee Amt: \$176.80 Page 1 of 1  
 Lorain County, Ohio  
 Judith M. Medwick County Recorder  
 File #2017-0654818

**TRANSFERRED**  
 IN COMPLIANCE WITH SEC. 319.202  
 OHIO REV. CODE  
 DEC 12 2017  
 J. CRAIG SNOGRASS, CPA, CGFM  
 LORAIN COUNTY AUDITOR

**STEGMAN ALLOTMENT - No. 2**

Being a Re-Subdivision of Sublots 1, 2, 4, 5, 6, 7, 8, 9, 10, 11, 12, 13, 14, 15, 16, 17, 18, 19, 20, 21, 22, 23 & 24 in Stegman Allotment recorded in Plat Vol. 12, Page 5 of Lorain County records

CITY OF ELYRIA ORIGINAL CARLISLE TWP., SECTION 3 LORAIN COUNTY, OHIO

SCALE: 1" = 80' DATE: JULY 27, 2017

DESIGN:		JOB NO.:	752290
DRAWN:	gre	SHEET NO.:	1 OF 2
CHECKED:	SWC		

WWW.CESOINC.COM

