

File Number: 20190739061 Page 1 of 3


AIL COI VISI

D S B **■** A ⊃ E E S HORIZ. SCALE

VERT. SCALE

11-11-19

375-15A-PLAT

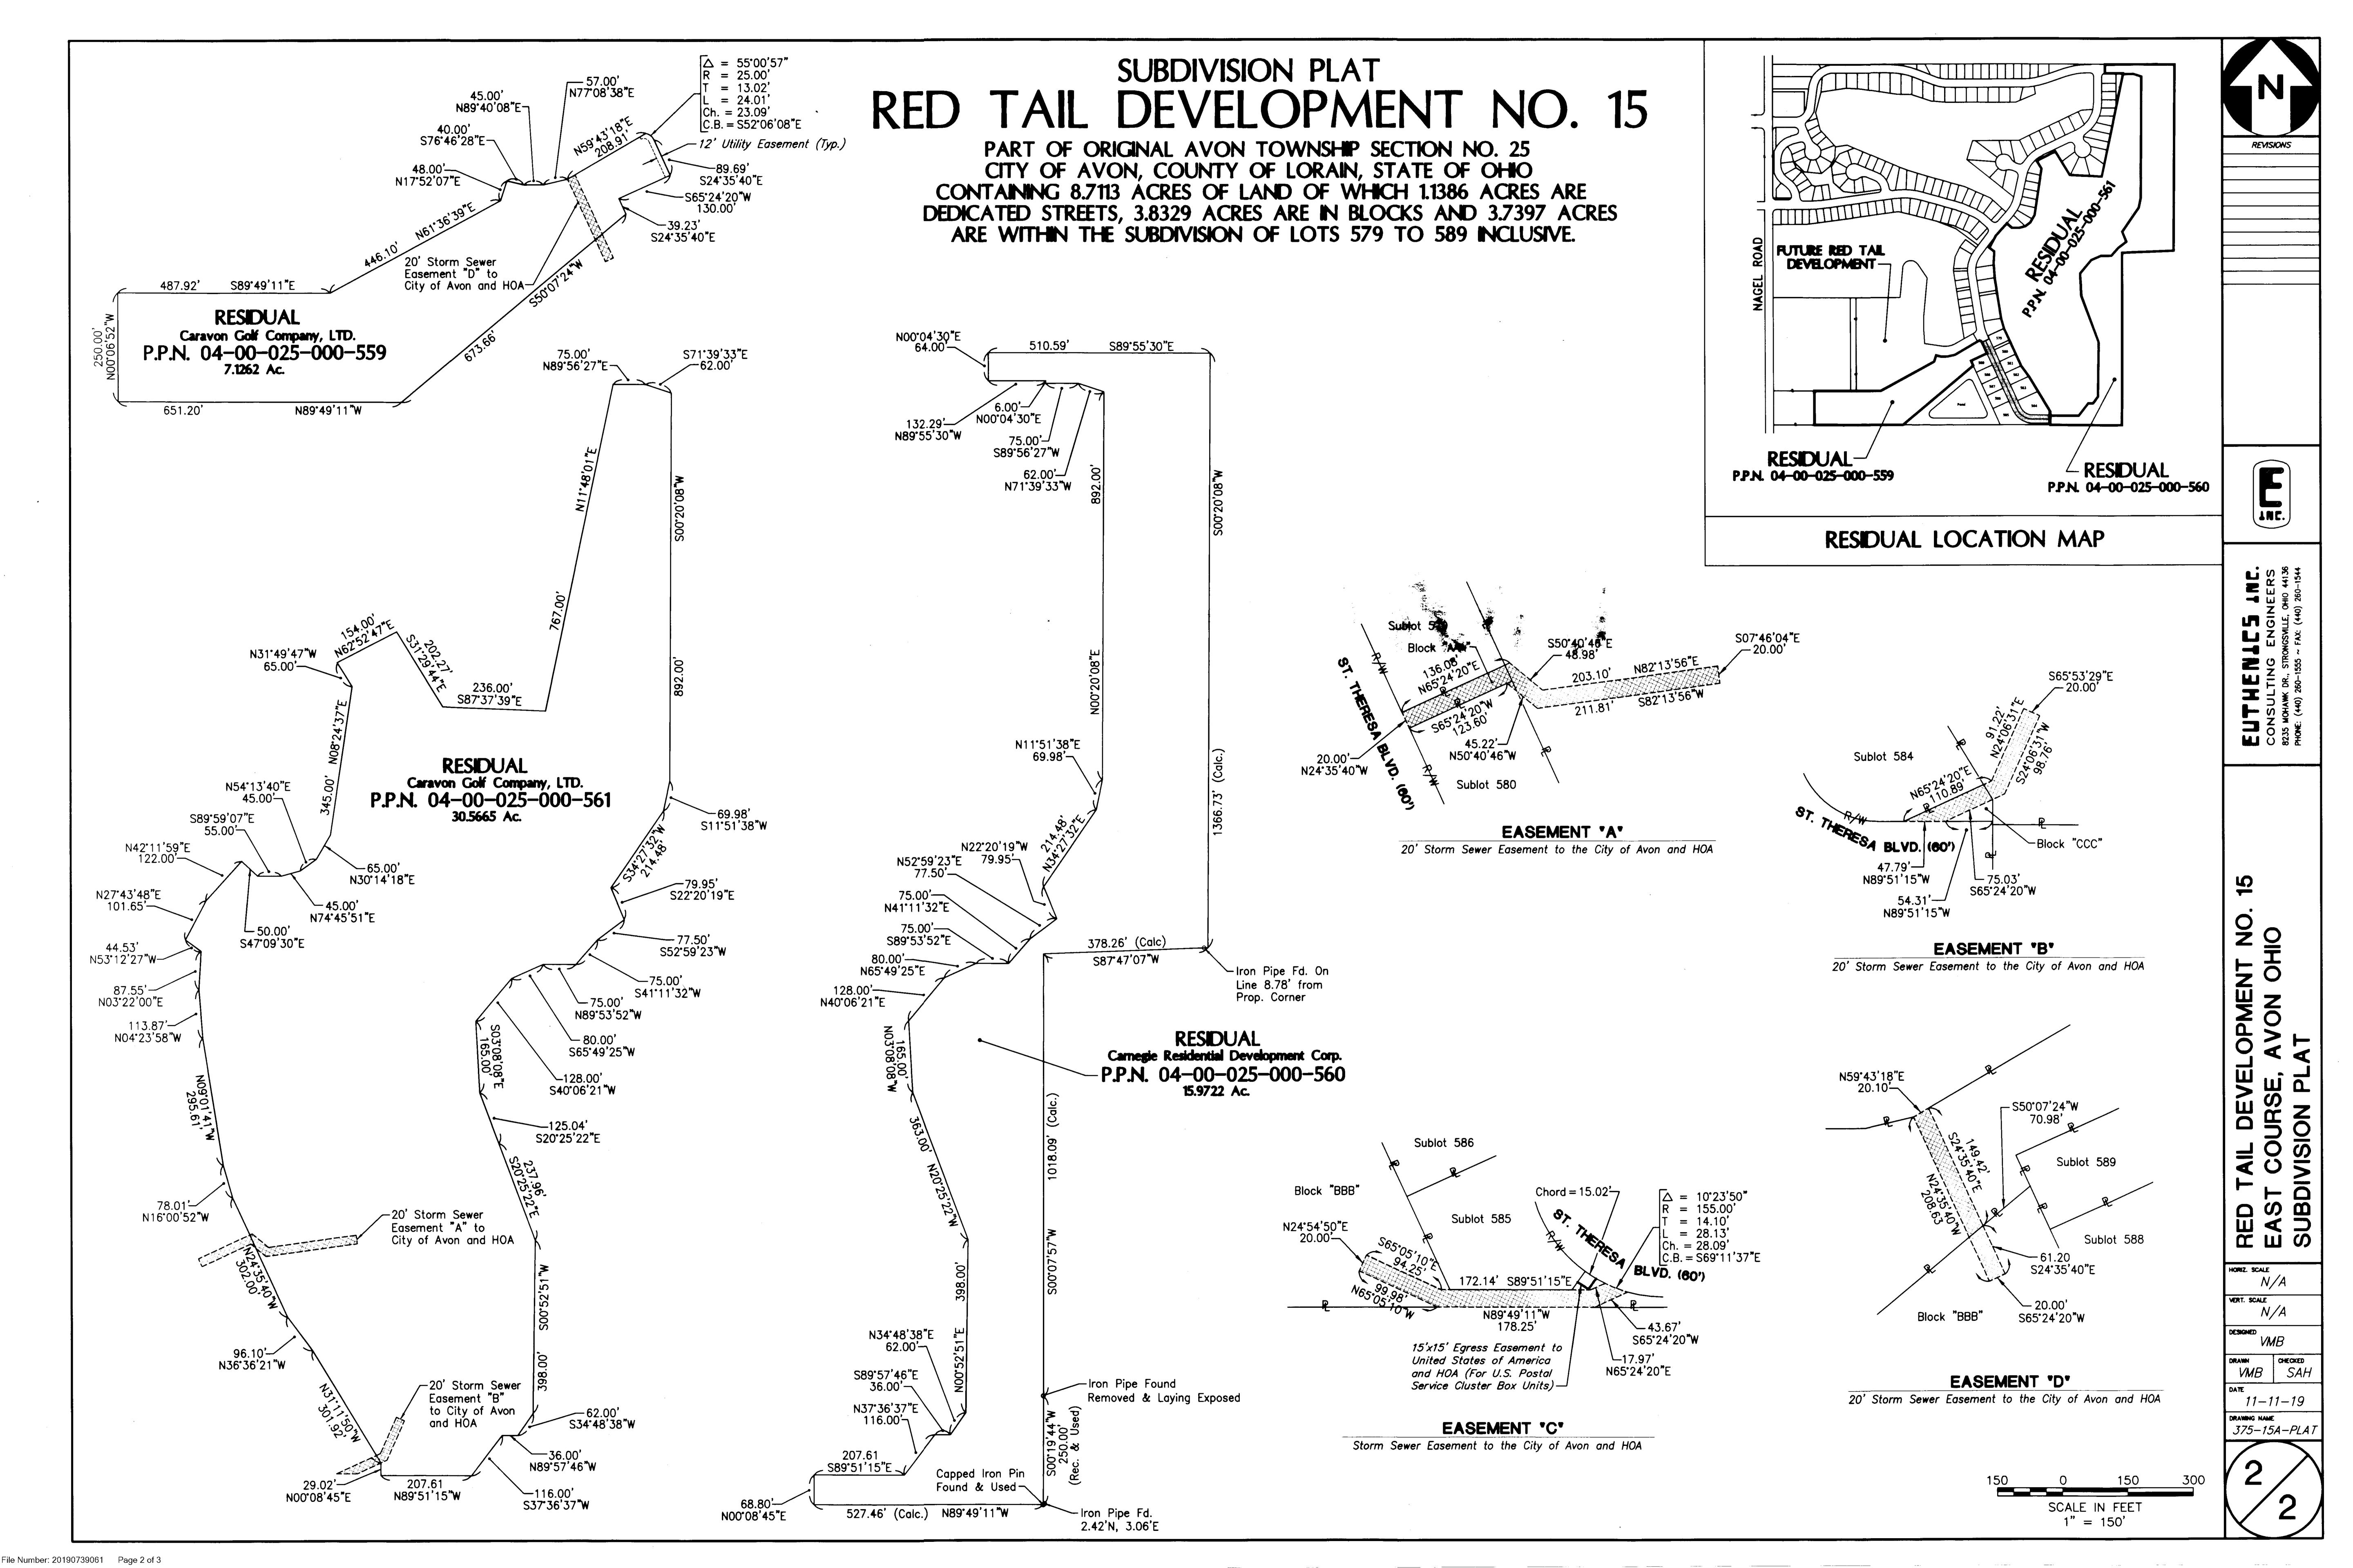

Plat Sheet

Instrument # 2019-0 739061	Film #
Name of Plat Red Tail Dev	elapment No. 15
Description:	ntial Development Corporation If Company ITD
State of Ohio being part Township Section 25 / Fas Creating Subjets 579 thru. and Blocks "AAA" "BBB" and	ements also
and Blocks "AAA", "BBB", and	"CCC." = 3.8329 Acres
10	
	· -
Floor Plans:	-
Related/Margin:	
Comments: Declaration	to follow
Vol. <u>107</u>	Receiving Stamp
Pg. <u>38,39</u>	PROVIDENCE TITLE AGENCY INC 27540 DETROIT RD MELROSE OFFICE PARK SUITE 106 WESTLAKE, OH 44145
Amount: \$172.80 Initials: 5C	

Number: 20190739061 Page 3 of 3 File Number: 20190739061 Page 3 of 3