



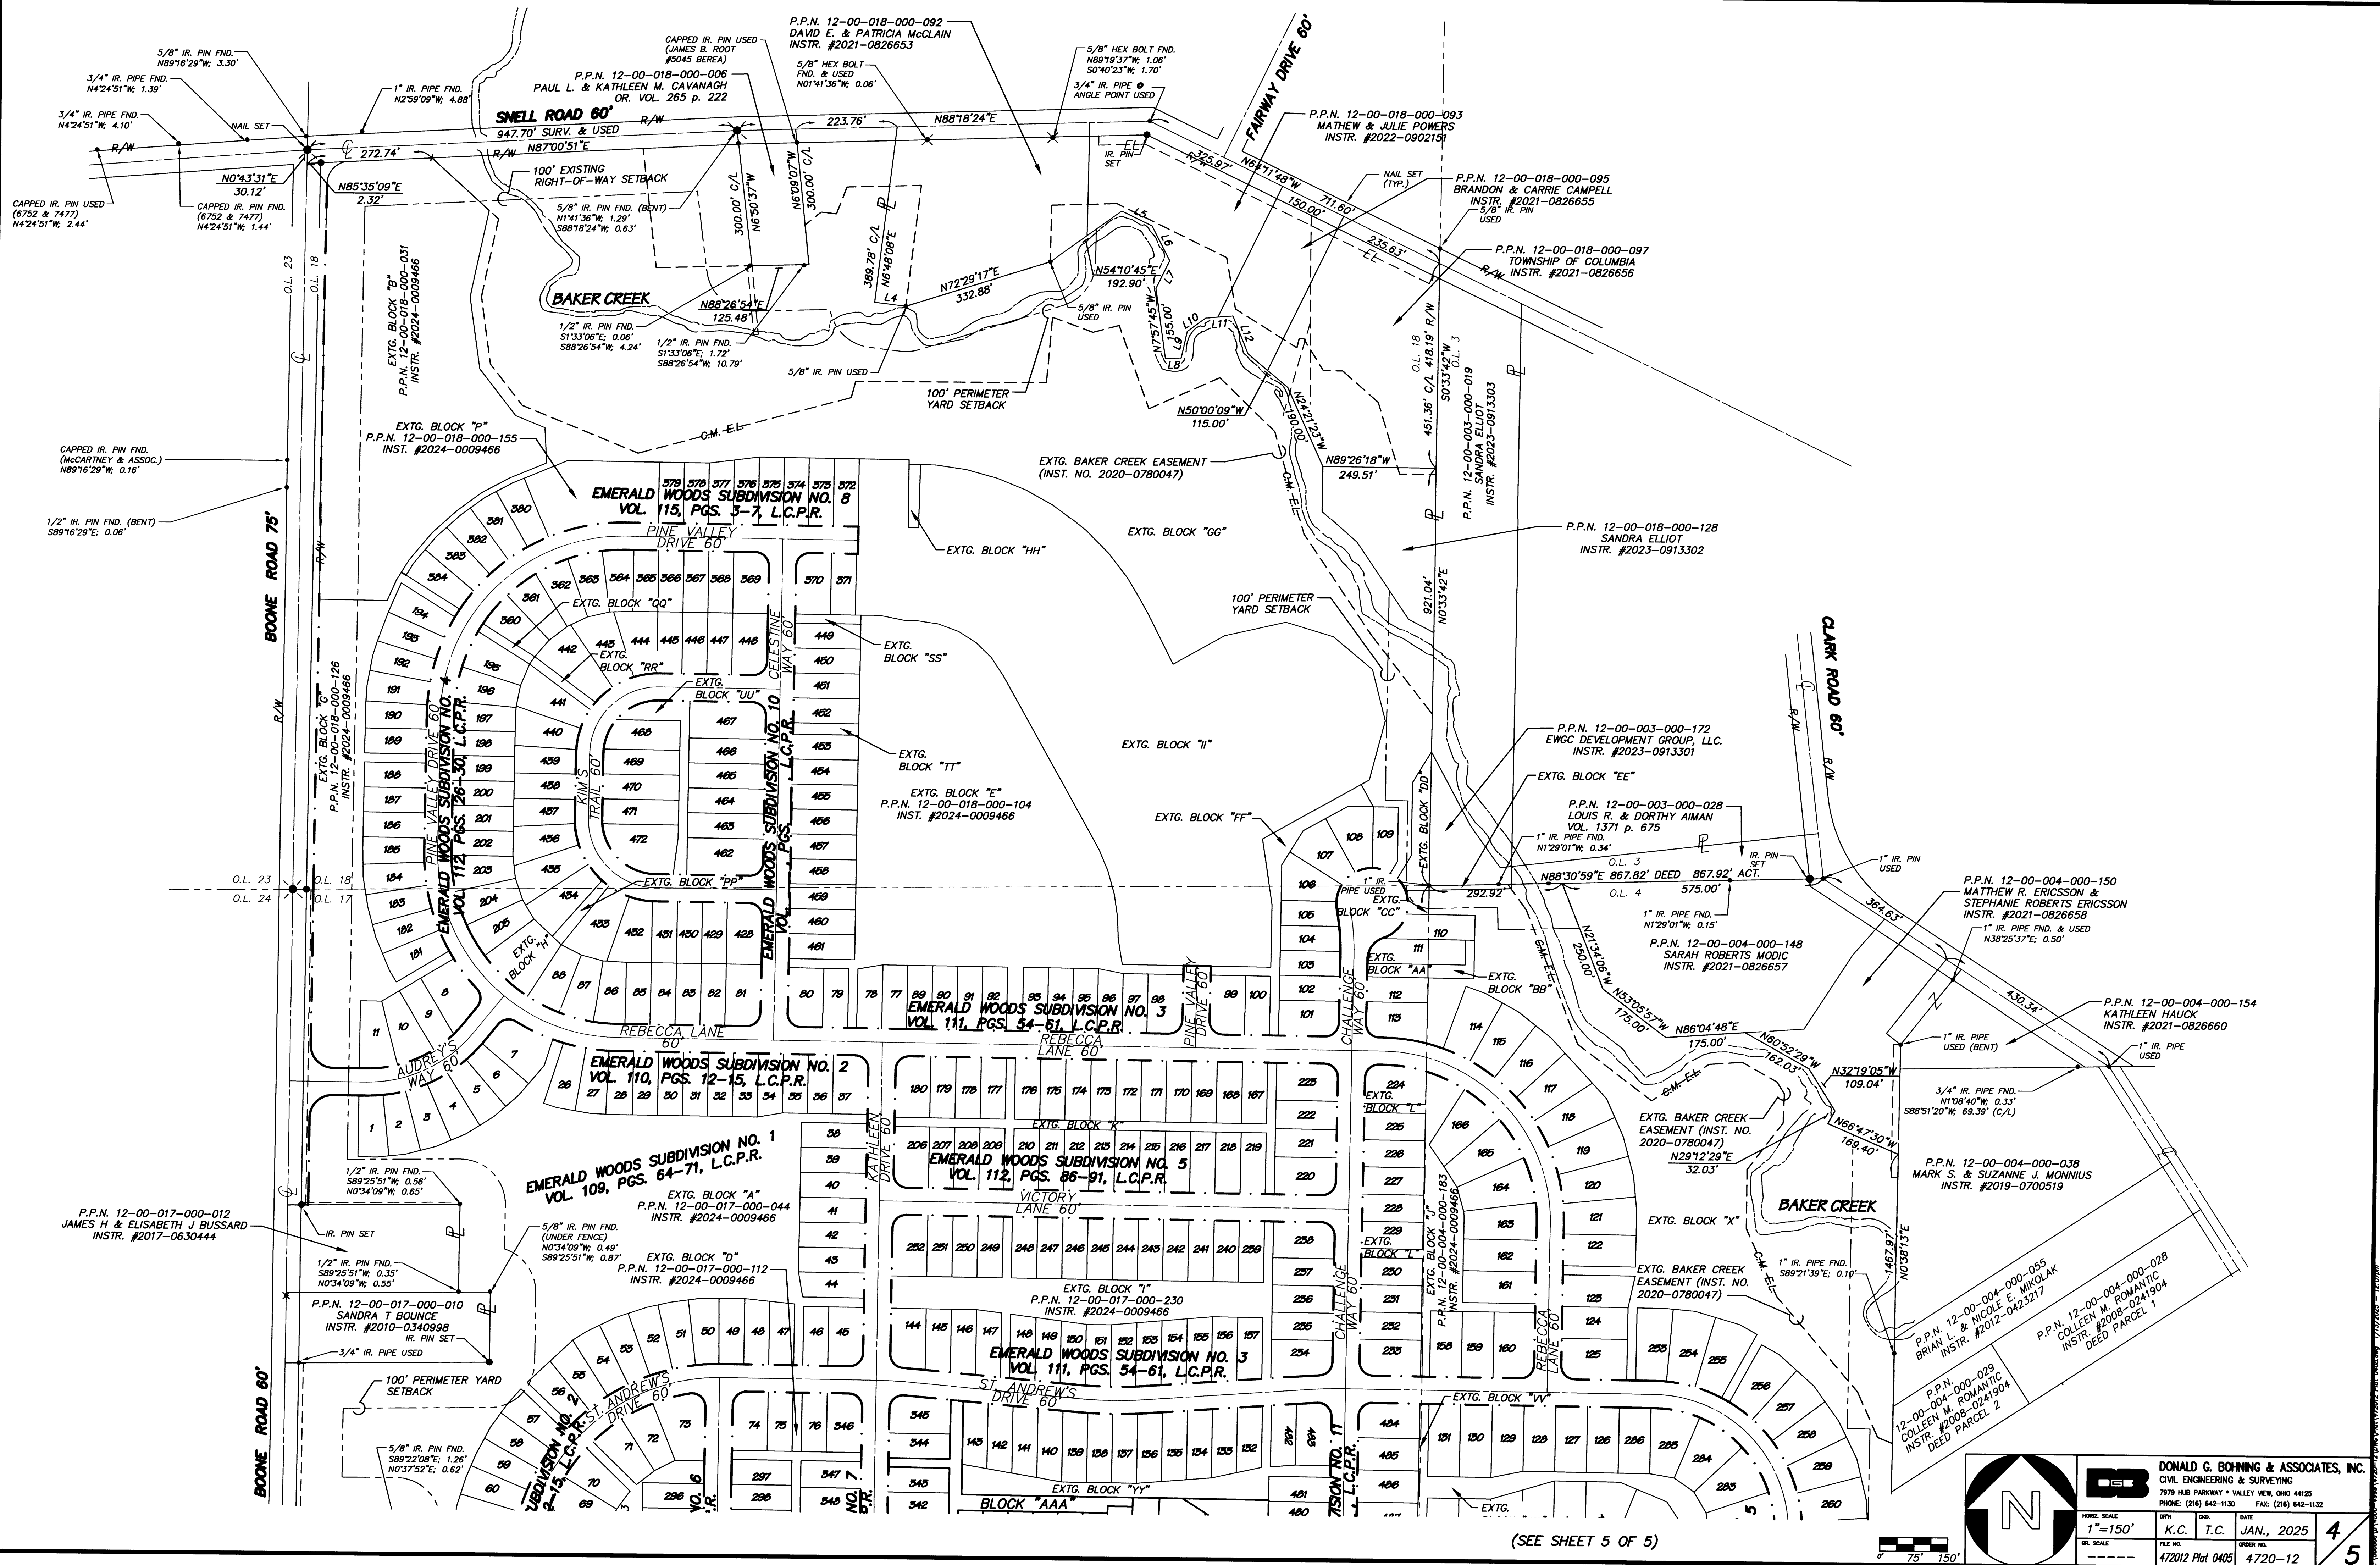

(SEE SHEET 5 OF 5)

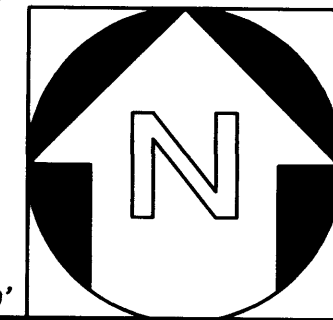

DONALD G. BOHNING & ASSOCIATES, INC. CIVIL ENGINEERING & SURVEYING 7979 HUB PARKWAY • VALLEY VIEW, OHIO 44125 PHONE: (216) 842-1130 FAX: (216) 842-1132			
HORIZ. SCALE 1"=150'	DATE JAN., 2025	BY K.C. T.C.	4
FILE NO. 472012 Plat 0405	ORDER NO. 4720-12		5