


*

P.

http://www.adultpdf.com


/ TIFF To PDF trial version, to remove this mark, please register this software.

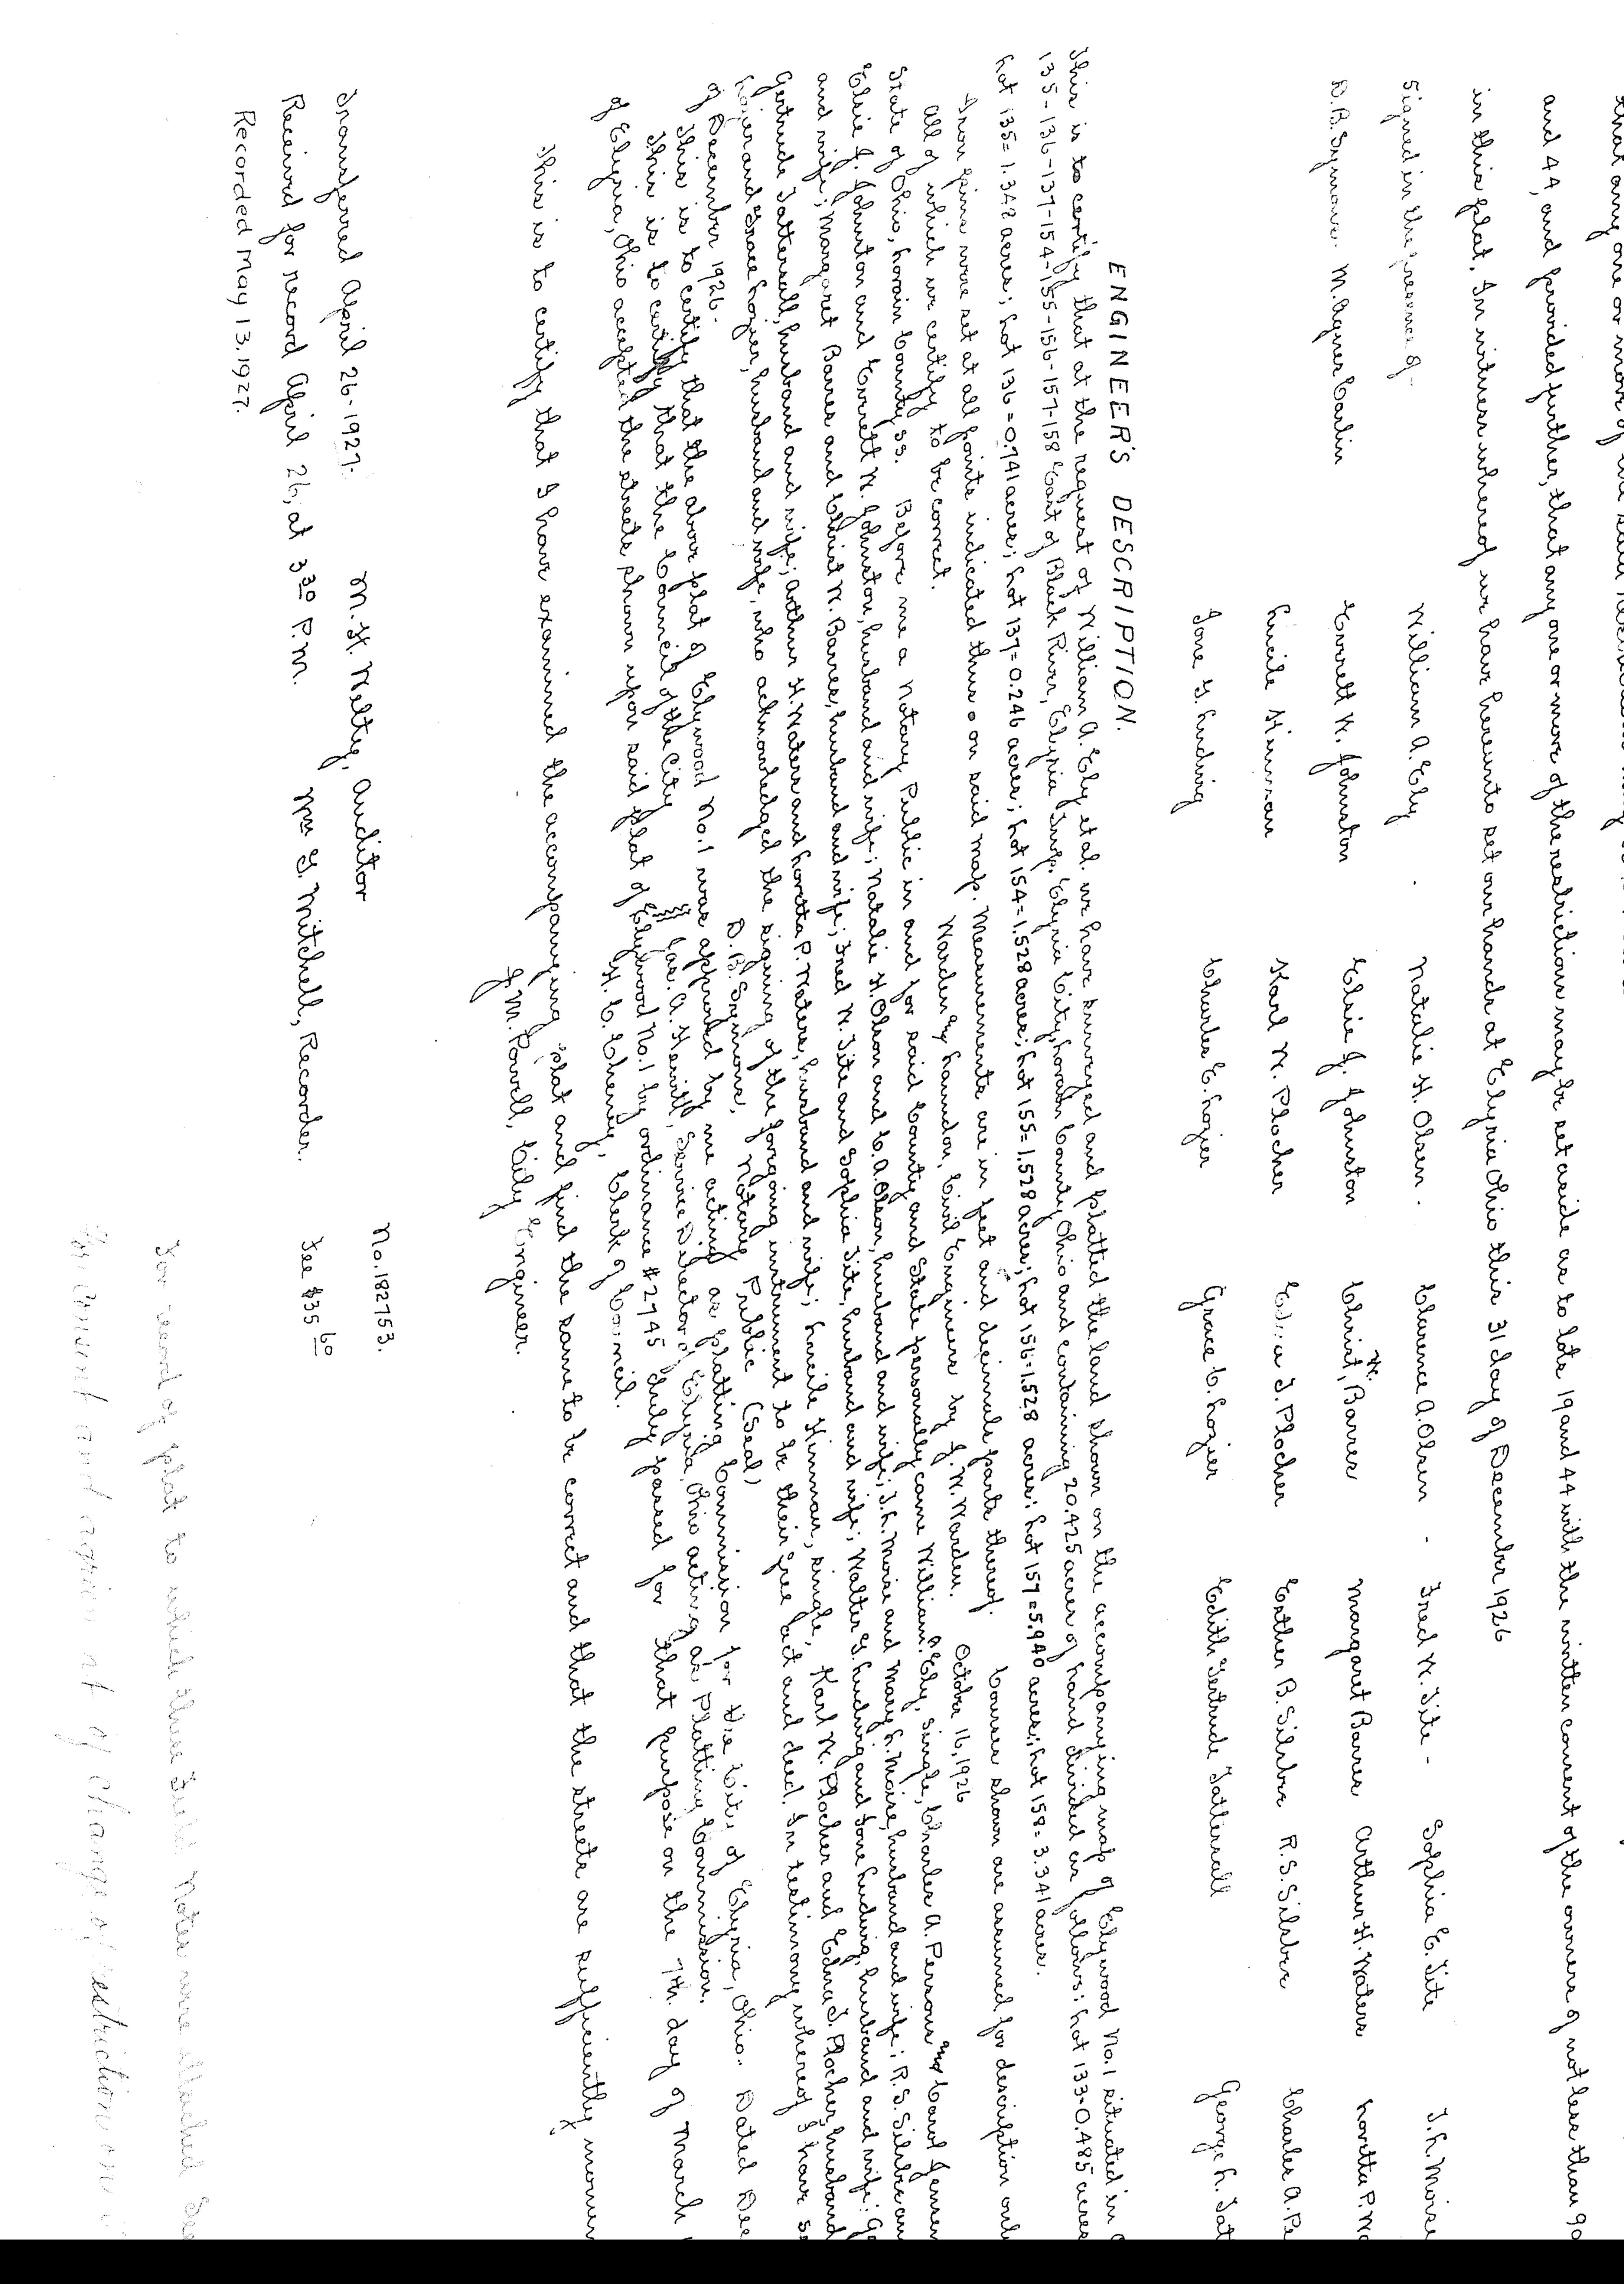

That any are a mar a me have a me ha	of the restructioner may be set acide as to lote 1 to 18, both inclusive, with the written consent of not leve than 90% of the owner of sold late and owner of late 190 to a first restructioner may be set acide as to lote 1 to 18, both inclusive, with the method of the owner of not leve than 90% of the owner of late 190	the right of the onic Public Service Company and the Chyrice Selephone Company, their successors and assigned, text and maintain false for the furfose of ca when upon and along the near lines of said holy. Shut the above restrictions shall apply without recourse for a period of turnly-five years, provided hower, the	yon lote 20 to 43, both inclusive, which shall be nearer than 40 feet to the nearest line of Hamilton Aurilian a durilling house or other building shall be neated upon lote 20 to 43, both inclusive, and 19 to 44, both inclusive.	than Aofert to the south side of Hamilton Ammer, or nearer than 10 feet to the earlenly line of said lot No. 44; That no dwilling house or other building shull be evede	That no dwelling or other huldinge shall be erected, endweled, placed, or maintained report of no.44 nearer than 50 feet to the sarterly line of 57. blair Street, at	evertury line of Nachington Barleward at the nearest point, or nearer than 40 feet to the northerly line of Hamilton armine or nearer than 10 feet to the earterly line	point to the line of the Parts entrance known on Raid glat; That no durilling house or other buildings khall be enected, constructed, placed or reantained upon hat no. 19 neares	to the materly line of St blair Street; That no doubling house or other building shall be needed, continued, placed or mentained report late 12 and 13 which shall be near	Northerly sime of Nartington Boulevard, shat no durilling or other milding shall be erected, continued, placed or maintained repord at No.1 which shall be neares than 30	than \$6,000.00; That we impling house or sinding shall be erected, enduced or minibained upon late 8 to 18, vith inducire, which shall be nearer than 55 yet, at the	inclusive, and lif 4 4, which shall cost less than \$ 15,000.00, and that no duelling house shall be sucked, contructed, placed or maintained upon late 202043 both inclu	Vince or formented shall be manufactured or sold upon any lot embraced in this plat; That no durilling have shall be evented, constructed, placed, or maintained i	how only; that no domestic animale except dogs or eater, and no further of any time, shall be named or telpt, or the fermitted to the telpt, infor any of early and note in the
--	---	--	--	--	---	---	---	--	---	---	---	--	---

•

e* --

 

http://www.adultpdf.com Created by TIFF To PDF trial version, to remove this mark, please register this software.

- F b_> 3 ž \sim S

e z z z

30 02

51

91

20130

Z

~~


S


R S

No. and blight the start of the r vile in the string of a string and -5 \sim 3 3 and Jen à c ć 5 _∽ ろ 5 2 S. Ċ 2 75 2 - 2 - 2 5 5 For A B 4 19 26. -t2 Ó Ą 7 3 2 e de la companya de l • 3 1 2 - 2 3 A B C 21 2 *5***0** in s 5 5 · ^ ` Son S \sim 3 3 an a 7 30 3 -.20 \sim \sim \sim , *•* je de la companya de af car **A** 5 ······ 40 - } Andread direct $\leq \gamma = 3$ Jerd hundred adress adressed un hu Si a rathin Si a rathin Si a rathin Singet Bradhun Sudin Krindlen Soudin Krindlen Souden Eurolun Soude Beruhun Soude Beruhun Soude Beruhu Soude Beruhu Soude Beruhu Soude Beruhu Soude Beruhu Soude Beruhu Martur Singelunu Martur Singelunu Martur Singelunu Maruh Buhunun Soudi Braunau Maruh Suddunum Maruh Suddunuk Maruh Suddunuk Maruh Suddun Janelun Maruh Suddun Sudur Kenne Sindelun Janelun Beruhu Maruh Suddun Sudur Kenne Sundu Wul Samith, H unu Marud Samith, Munu Suneud A Boundy and F A Boundy and F any way of the forgan in sequence of the forgan the sequence of the forgan the sequence of the forgan intress where of the forgan intress where of the forgan is brot. werd Jor said for i and hime Bow. "Bandle Brannar "Bandler Brannar "Bandler Brannar and Brannar Miller in and yer; addre in and yer; where in and yer; where in and yer; addre shan i add is wal deed. In r Great -Real H Kay Raw Rew. «Kay Rew. Mallen, "E. Wallen, "E. Wallen, "E. Wallen, "E. Wallen, "E. Wallen, "E. Wallen, 3 Duon hullese et fundese Lo dundese Bedululu Bedululu Ray heur ~ 2 2 5 8/0 5 5 5 3 20 R 5 37 in the \sim 6 جي ا ~ R 5 R , - D Œ 4 50 J. , 30 3 12 - A-3 2 ~ 3 \circ 0 , -03 0-1 B Ċ 6 S , 1) J-J-J- \bigcirc • , 6 0 Á. 40 \sim $\dot{\circ}$ 0 -5 A.J. 2 $\dot{\boldsymbol{\zeta}}$. \sim 20 _____ R 1 5 9 20

.


· · · ··· .

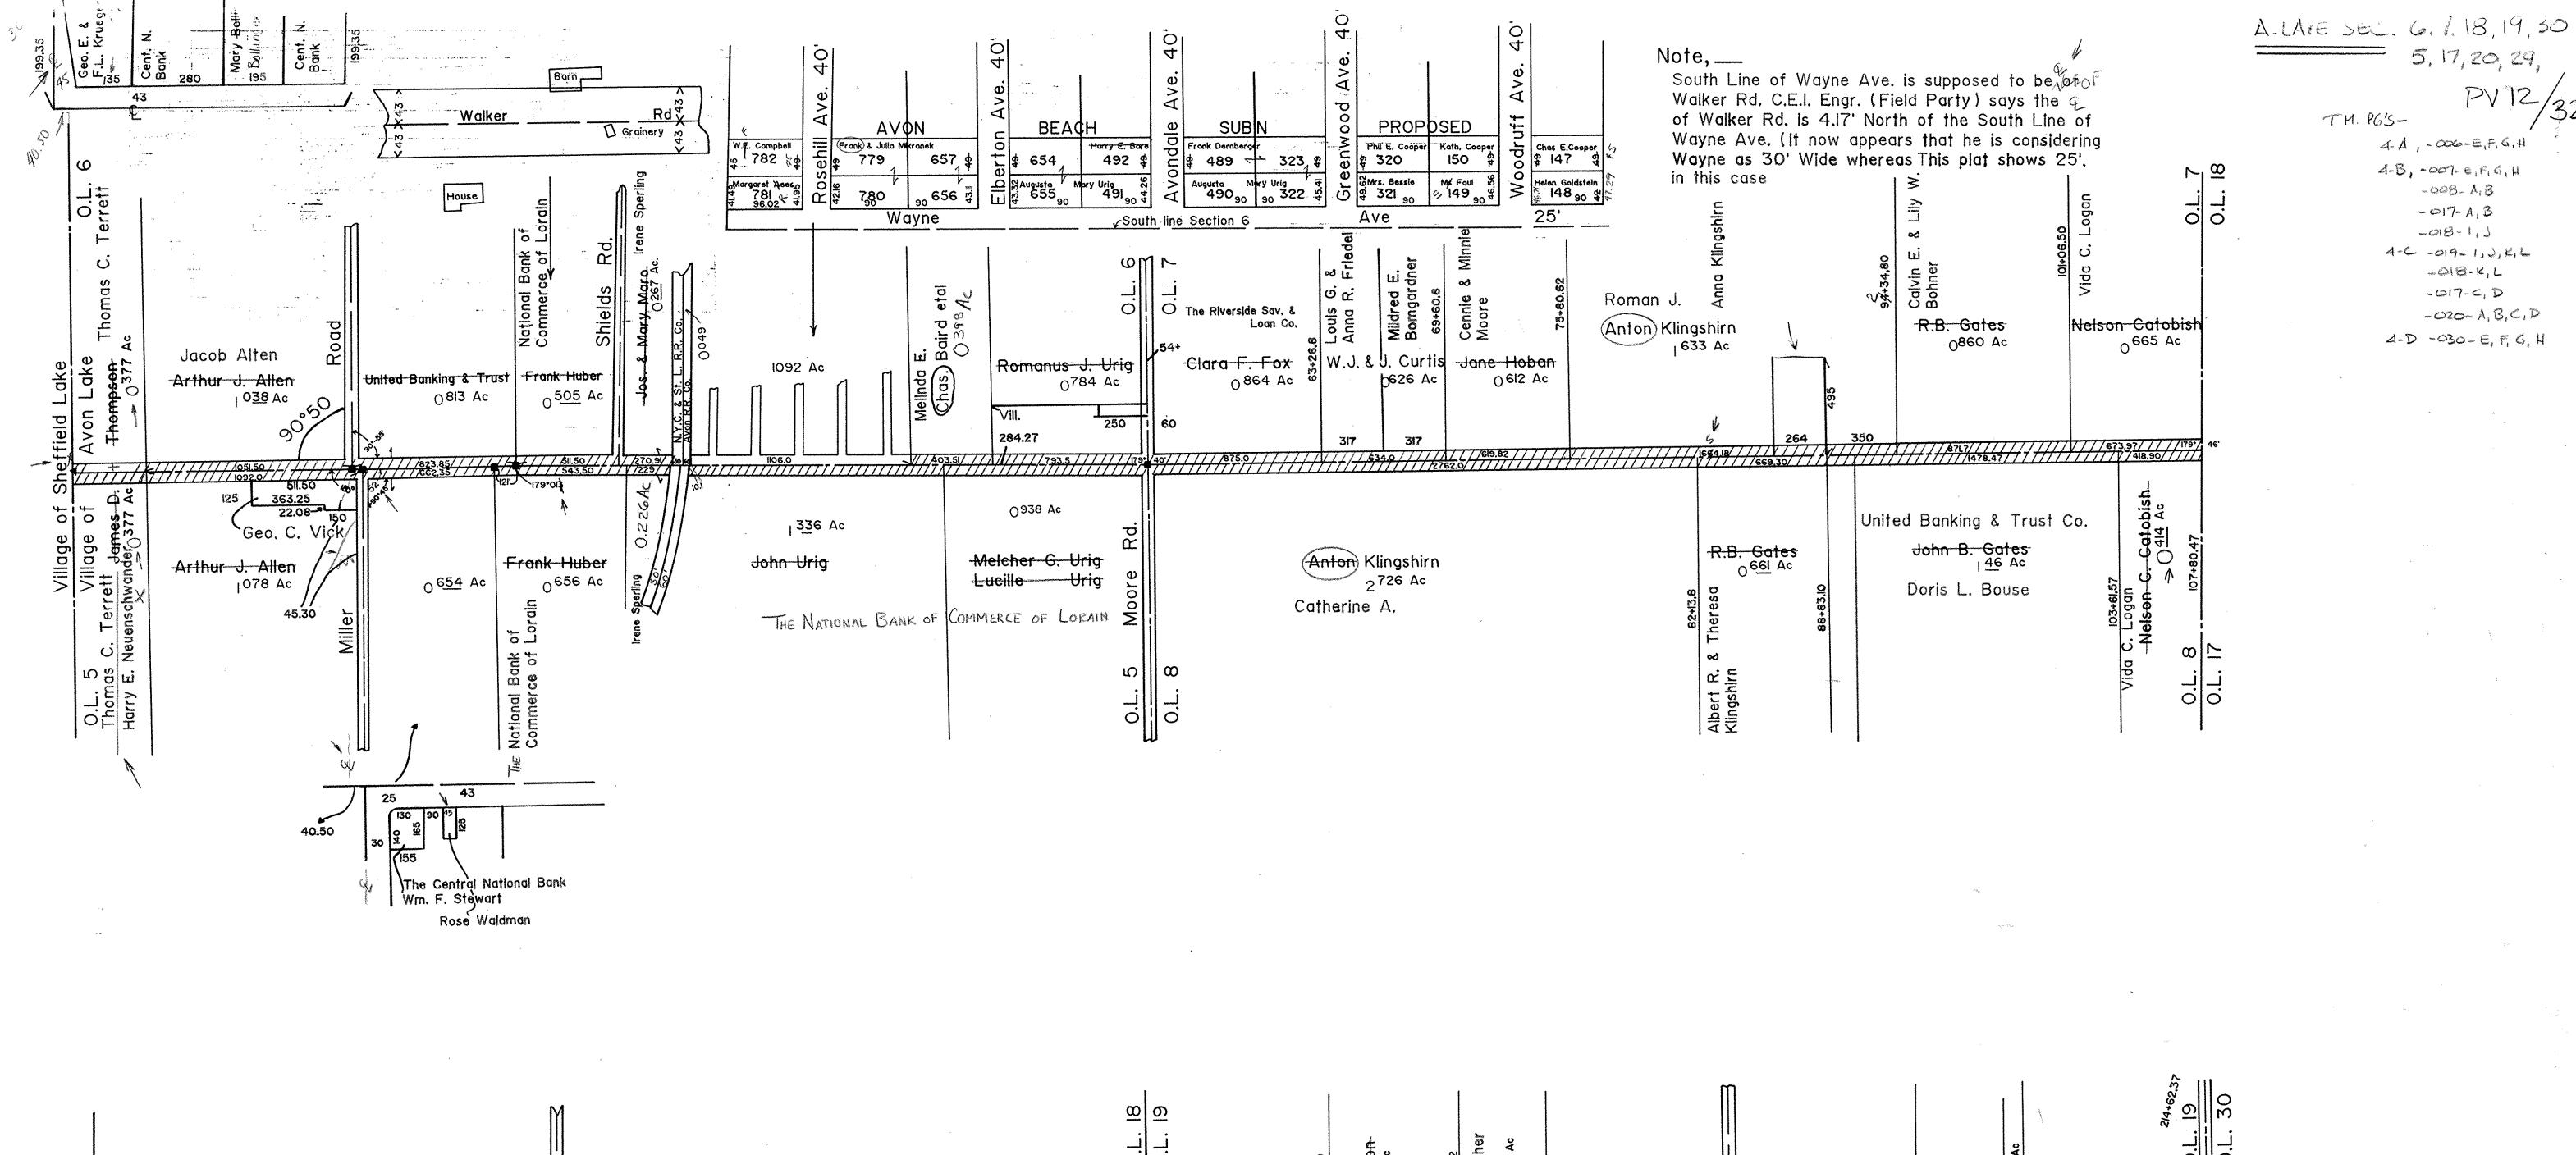

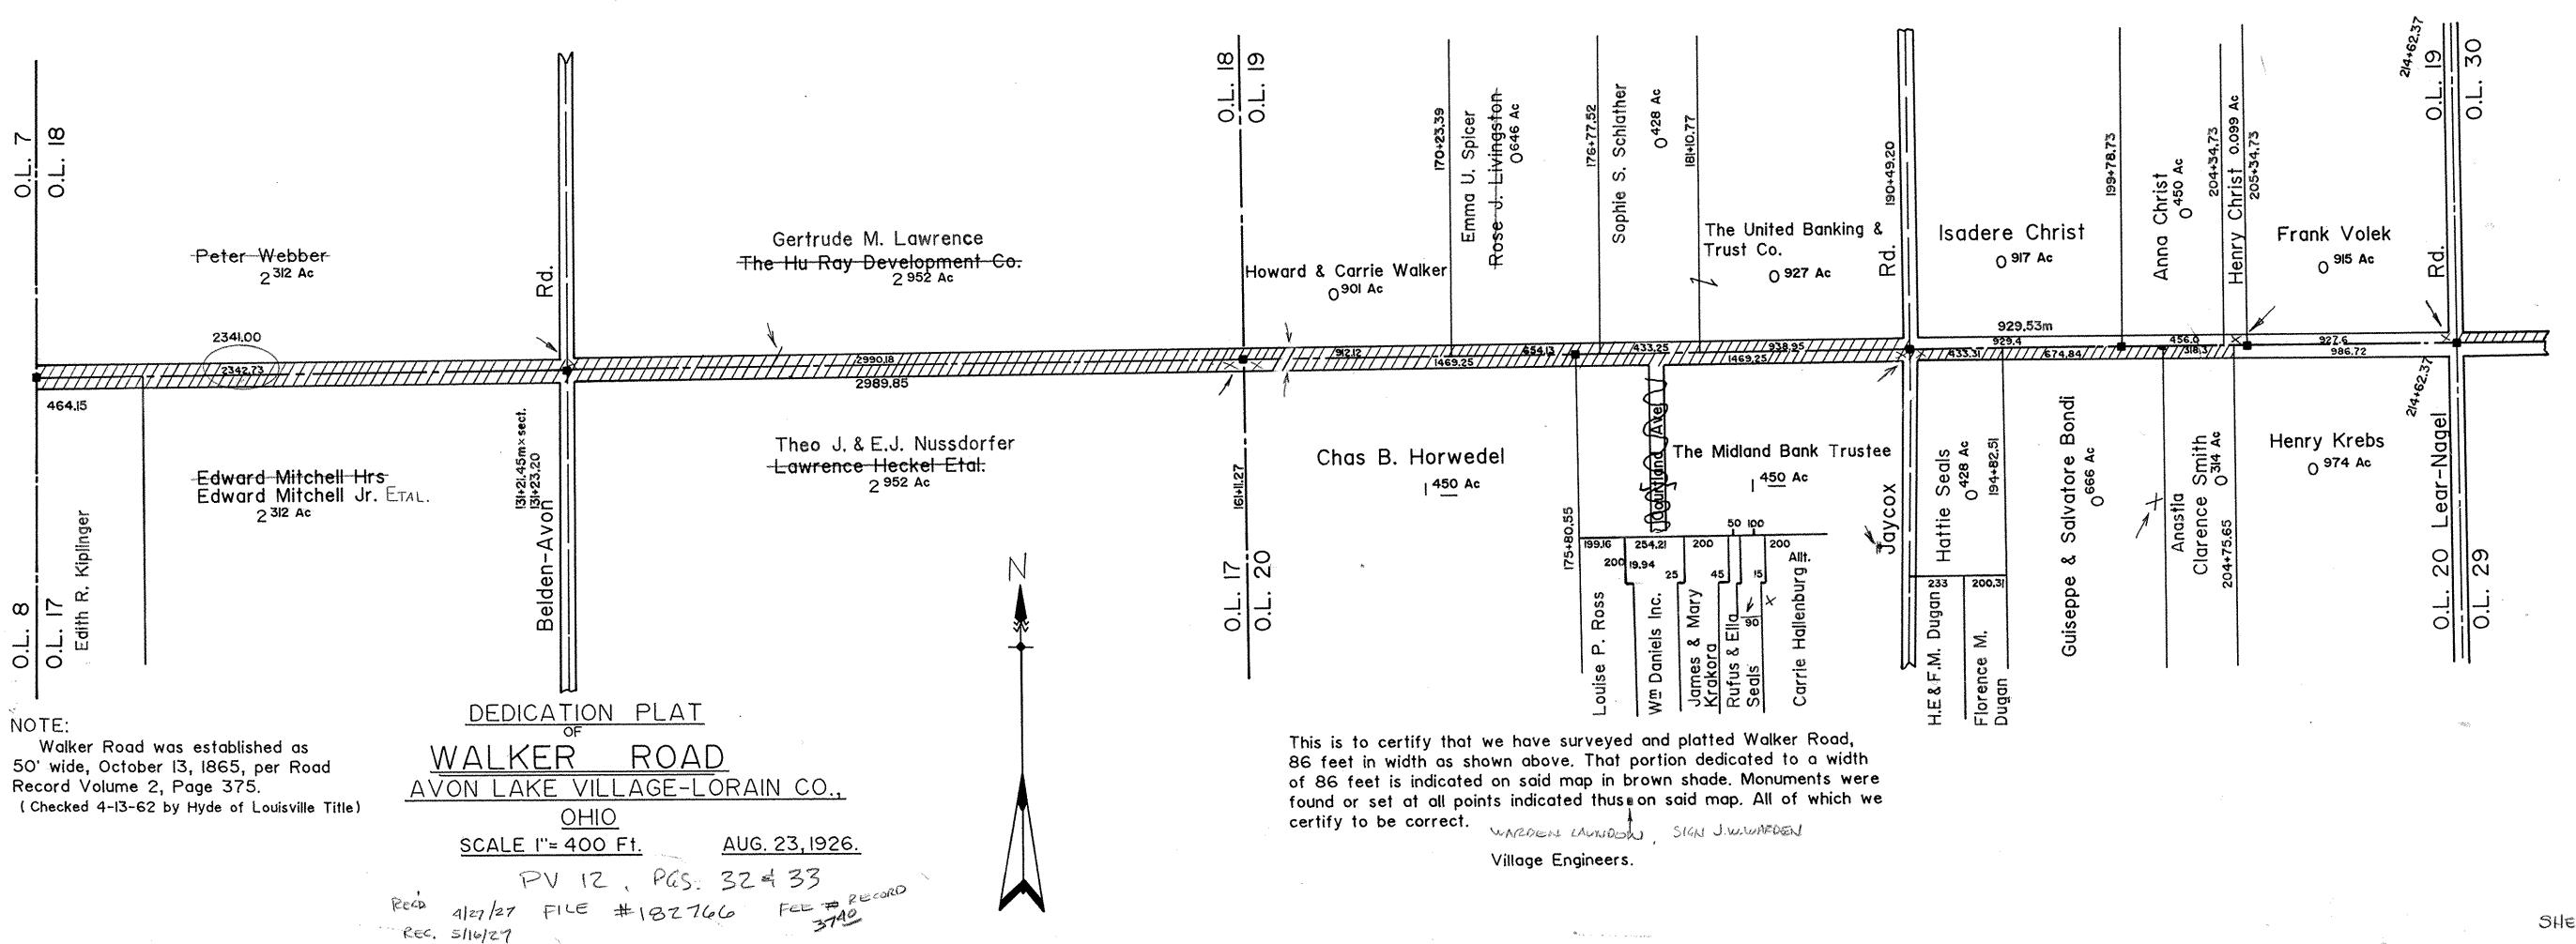

5, 17, 20, 29, PV12 TH. PG'S-4-1, -000-E,F,G,H 4-B, -007- E, F, G, H -008- X, 3 -017-A,B -018-1,5 4-C -019-1,2, K,L -018-K,L -017-C,D -020- A, B, C, D 4-D -030-E, F, G, H

PV 12/32 SHEET(1)OF(2)

 

,

n


> This is a second se


<u>817 '7'0</u> L= 7.0

•
~


e en en en general de la general de la contra de la contra de la contra de la general de la general de la deve A de la contra de la A de la contra de la ۰. ۰

wolrd see tolg wilt to voilainitros rot

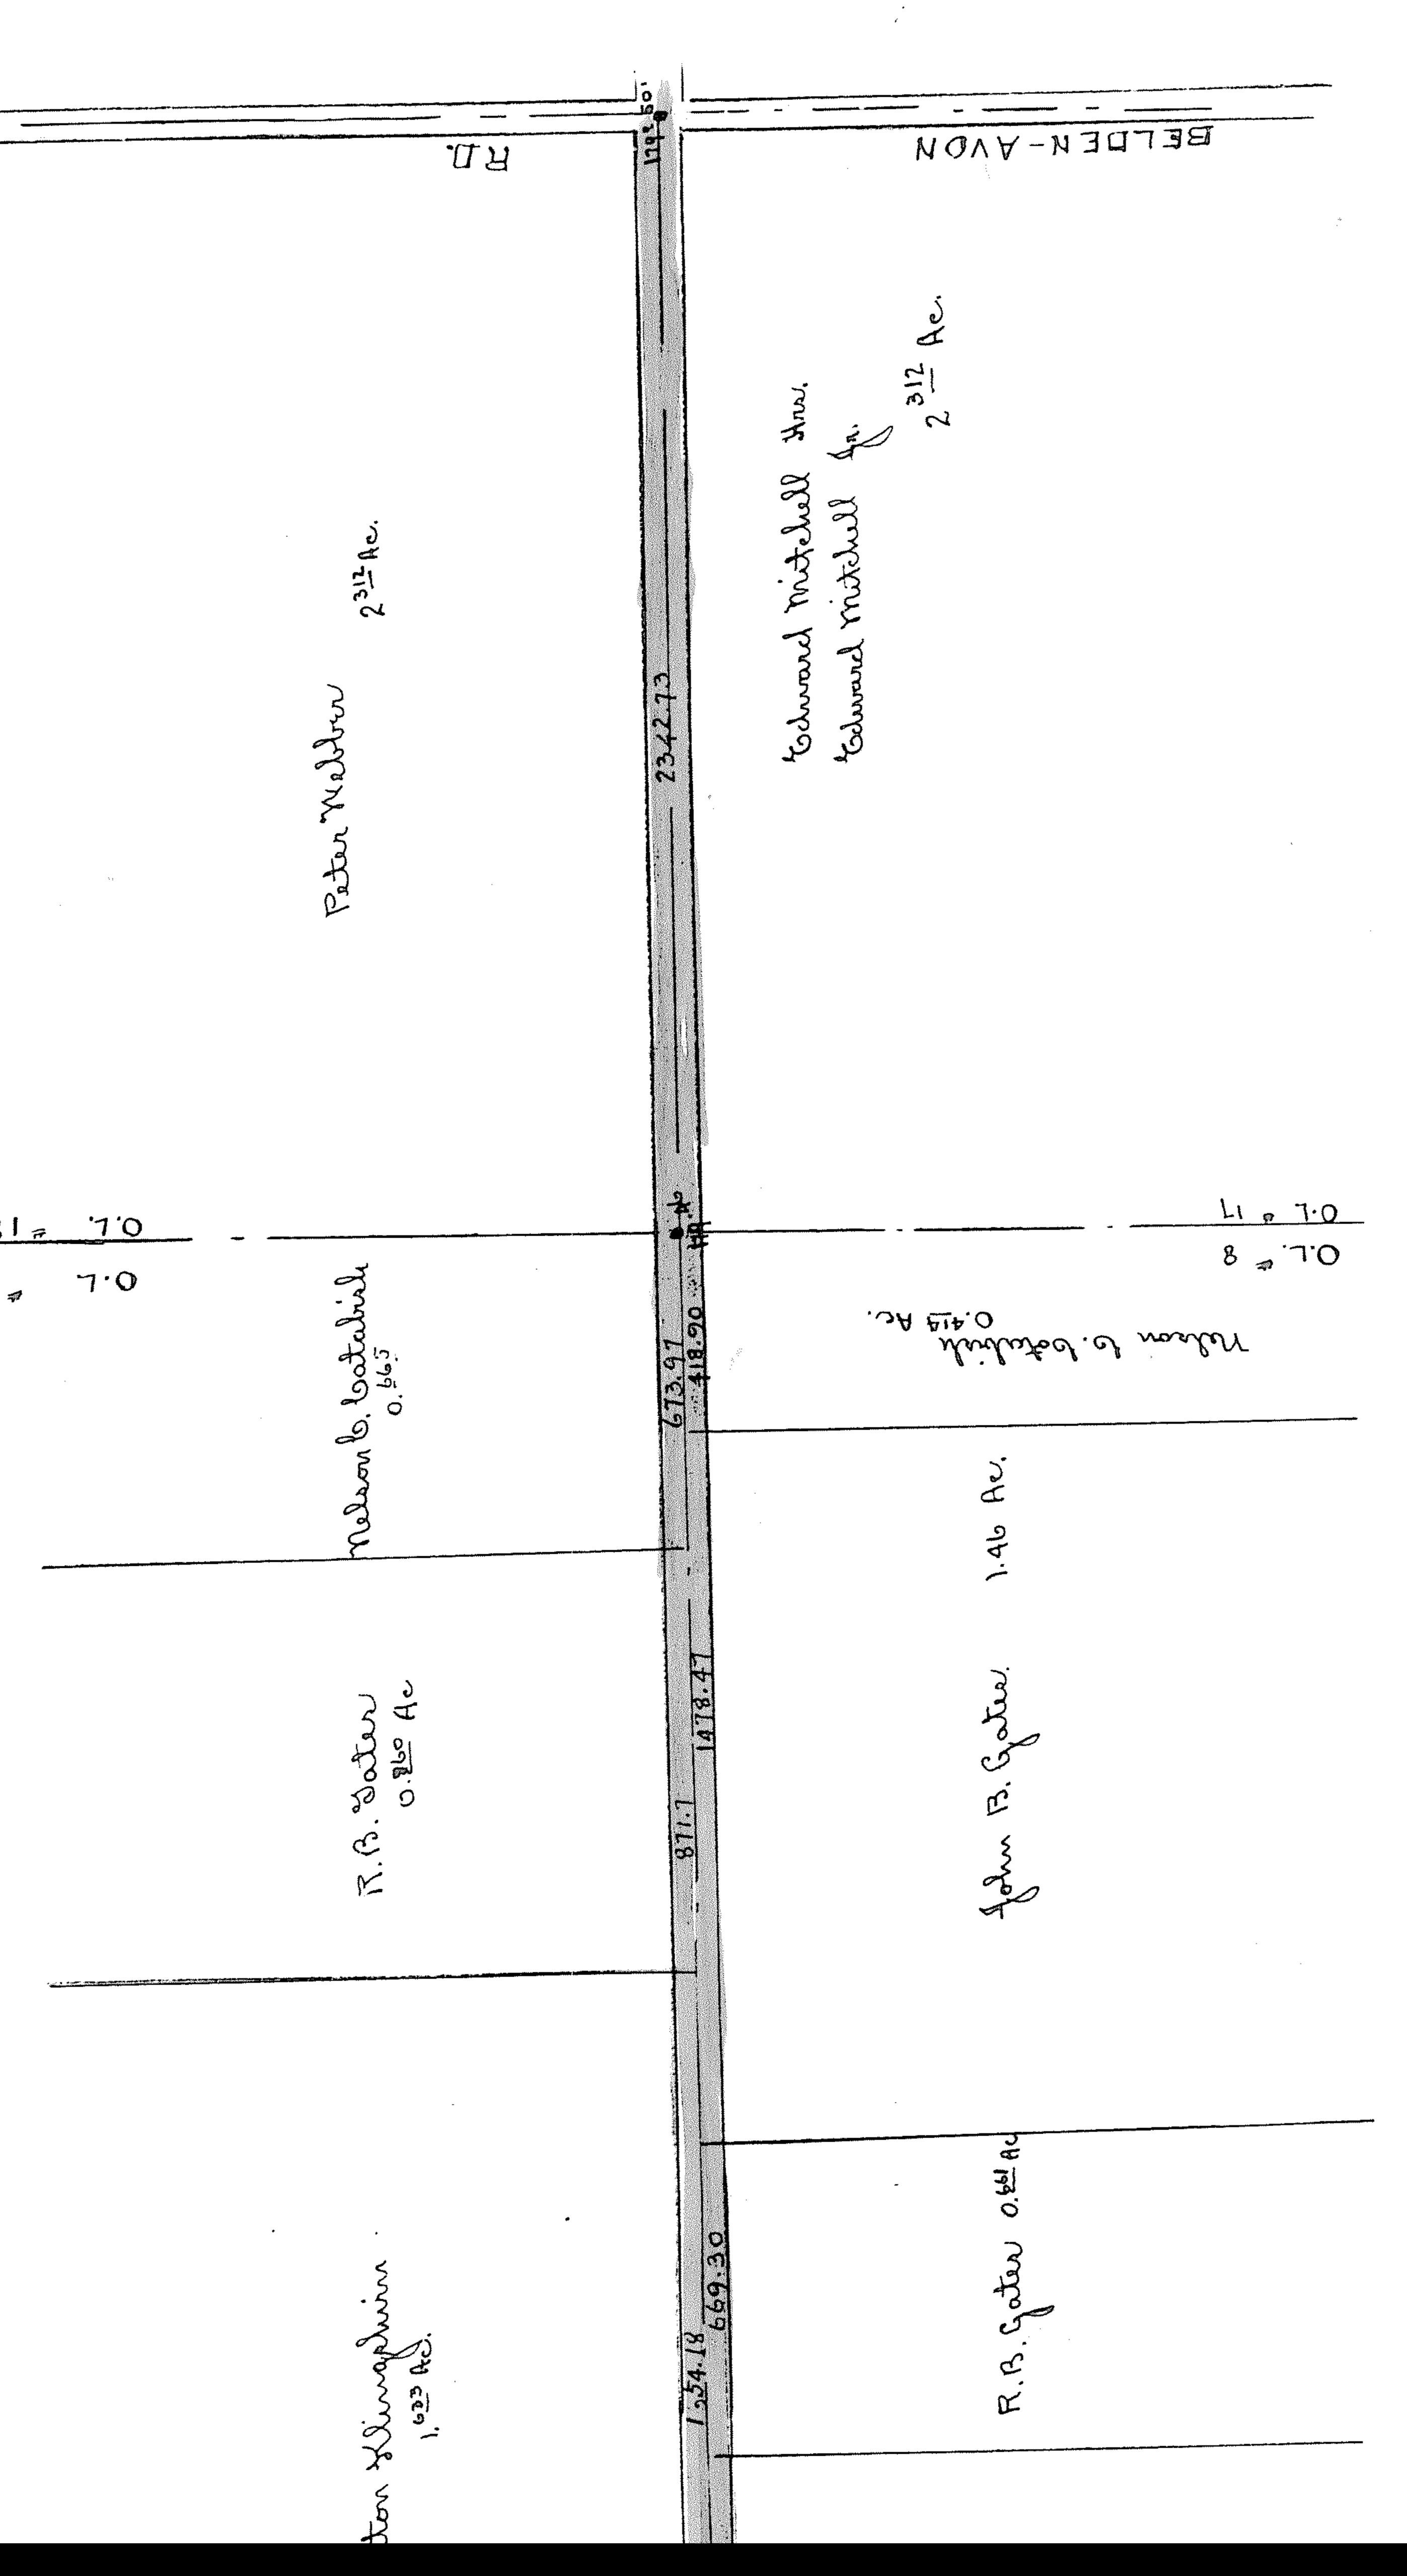

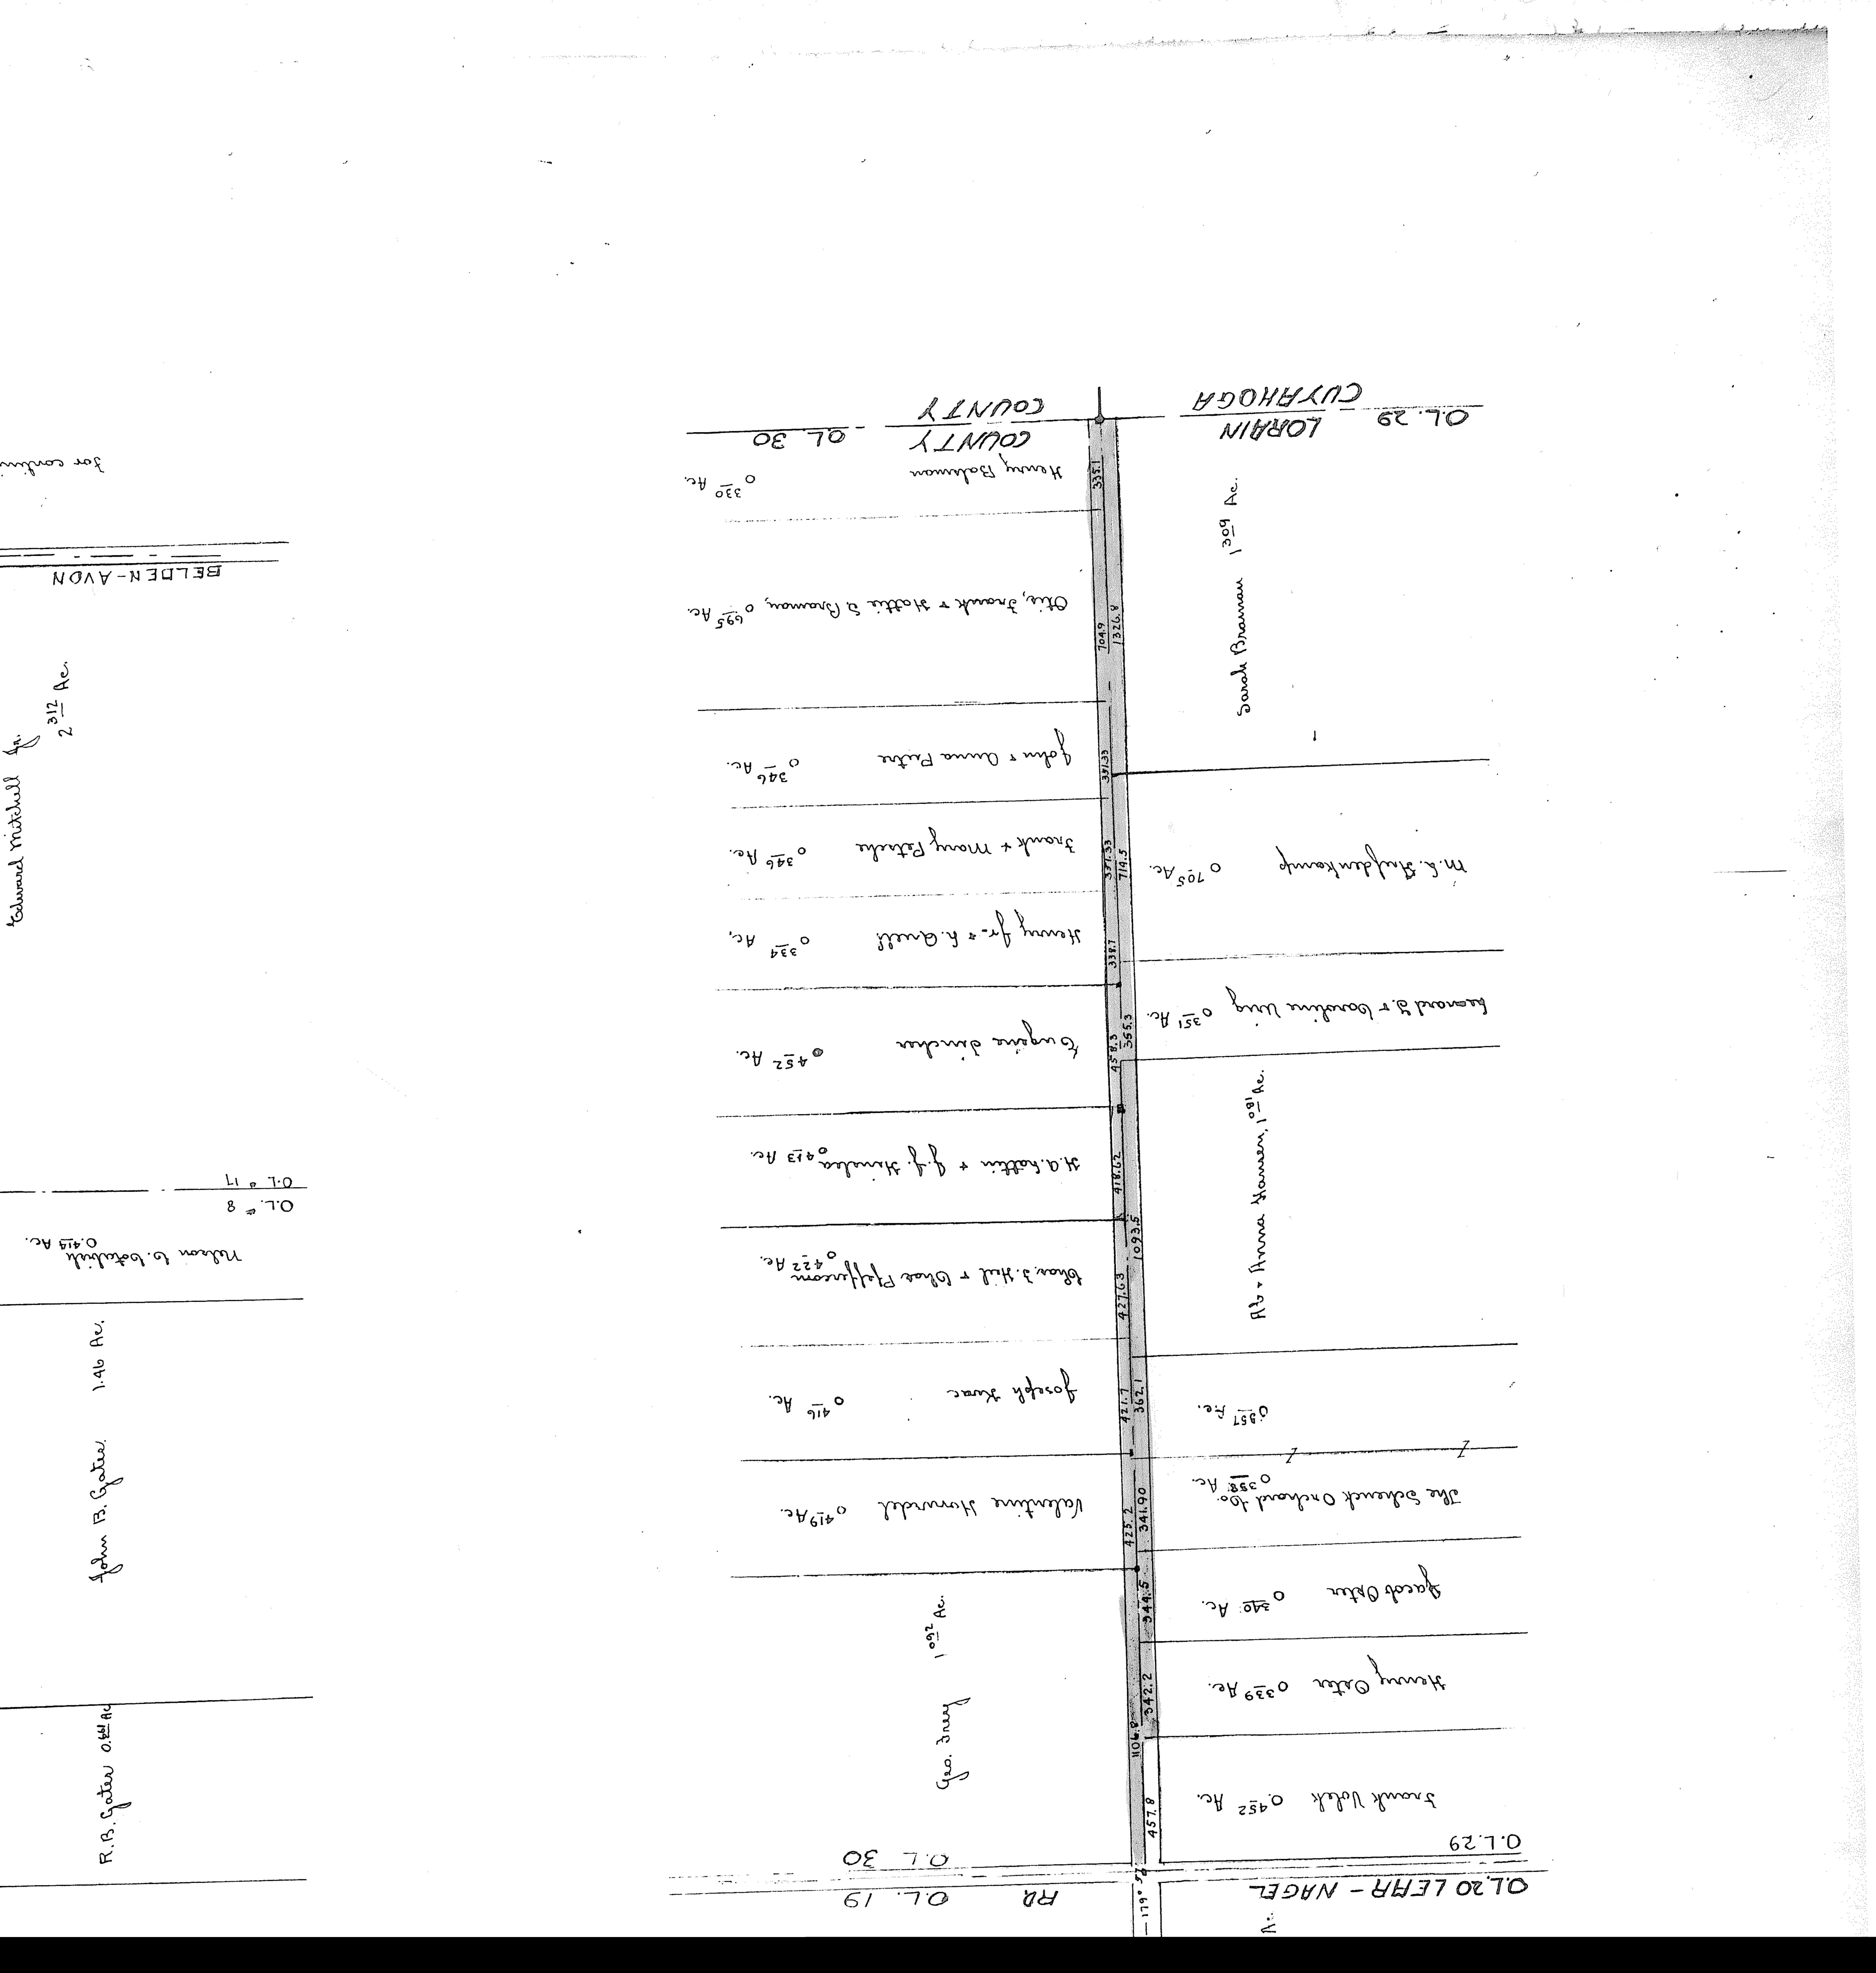

 $(1, \dots, n) = (1, \dots, n) + (1,$

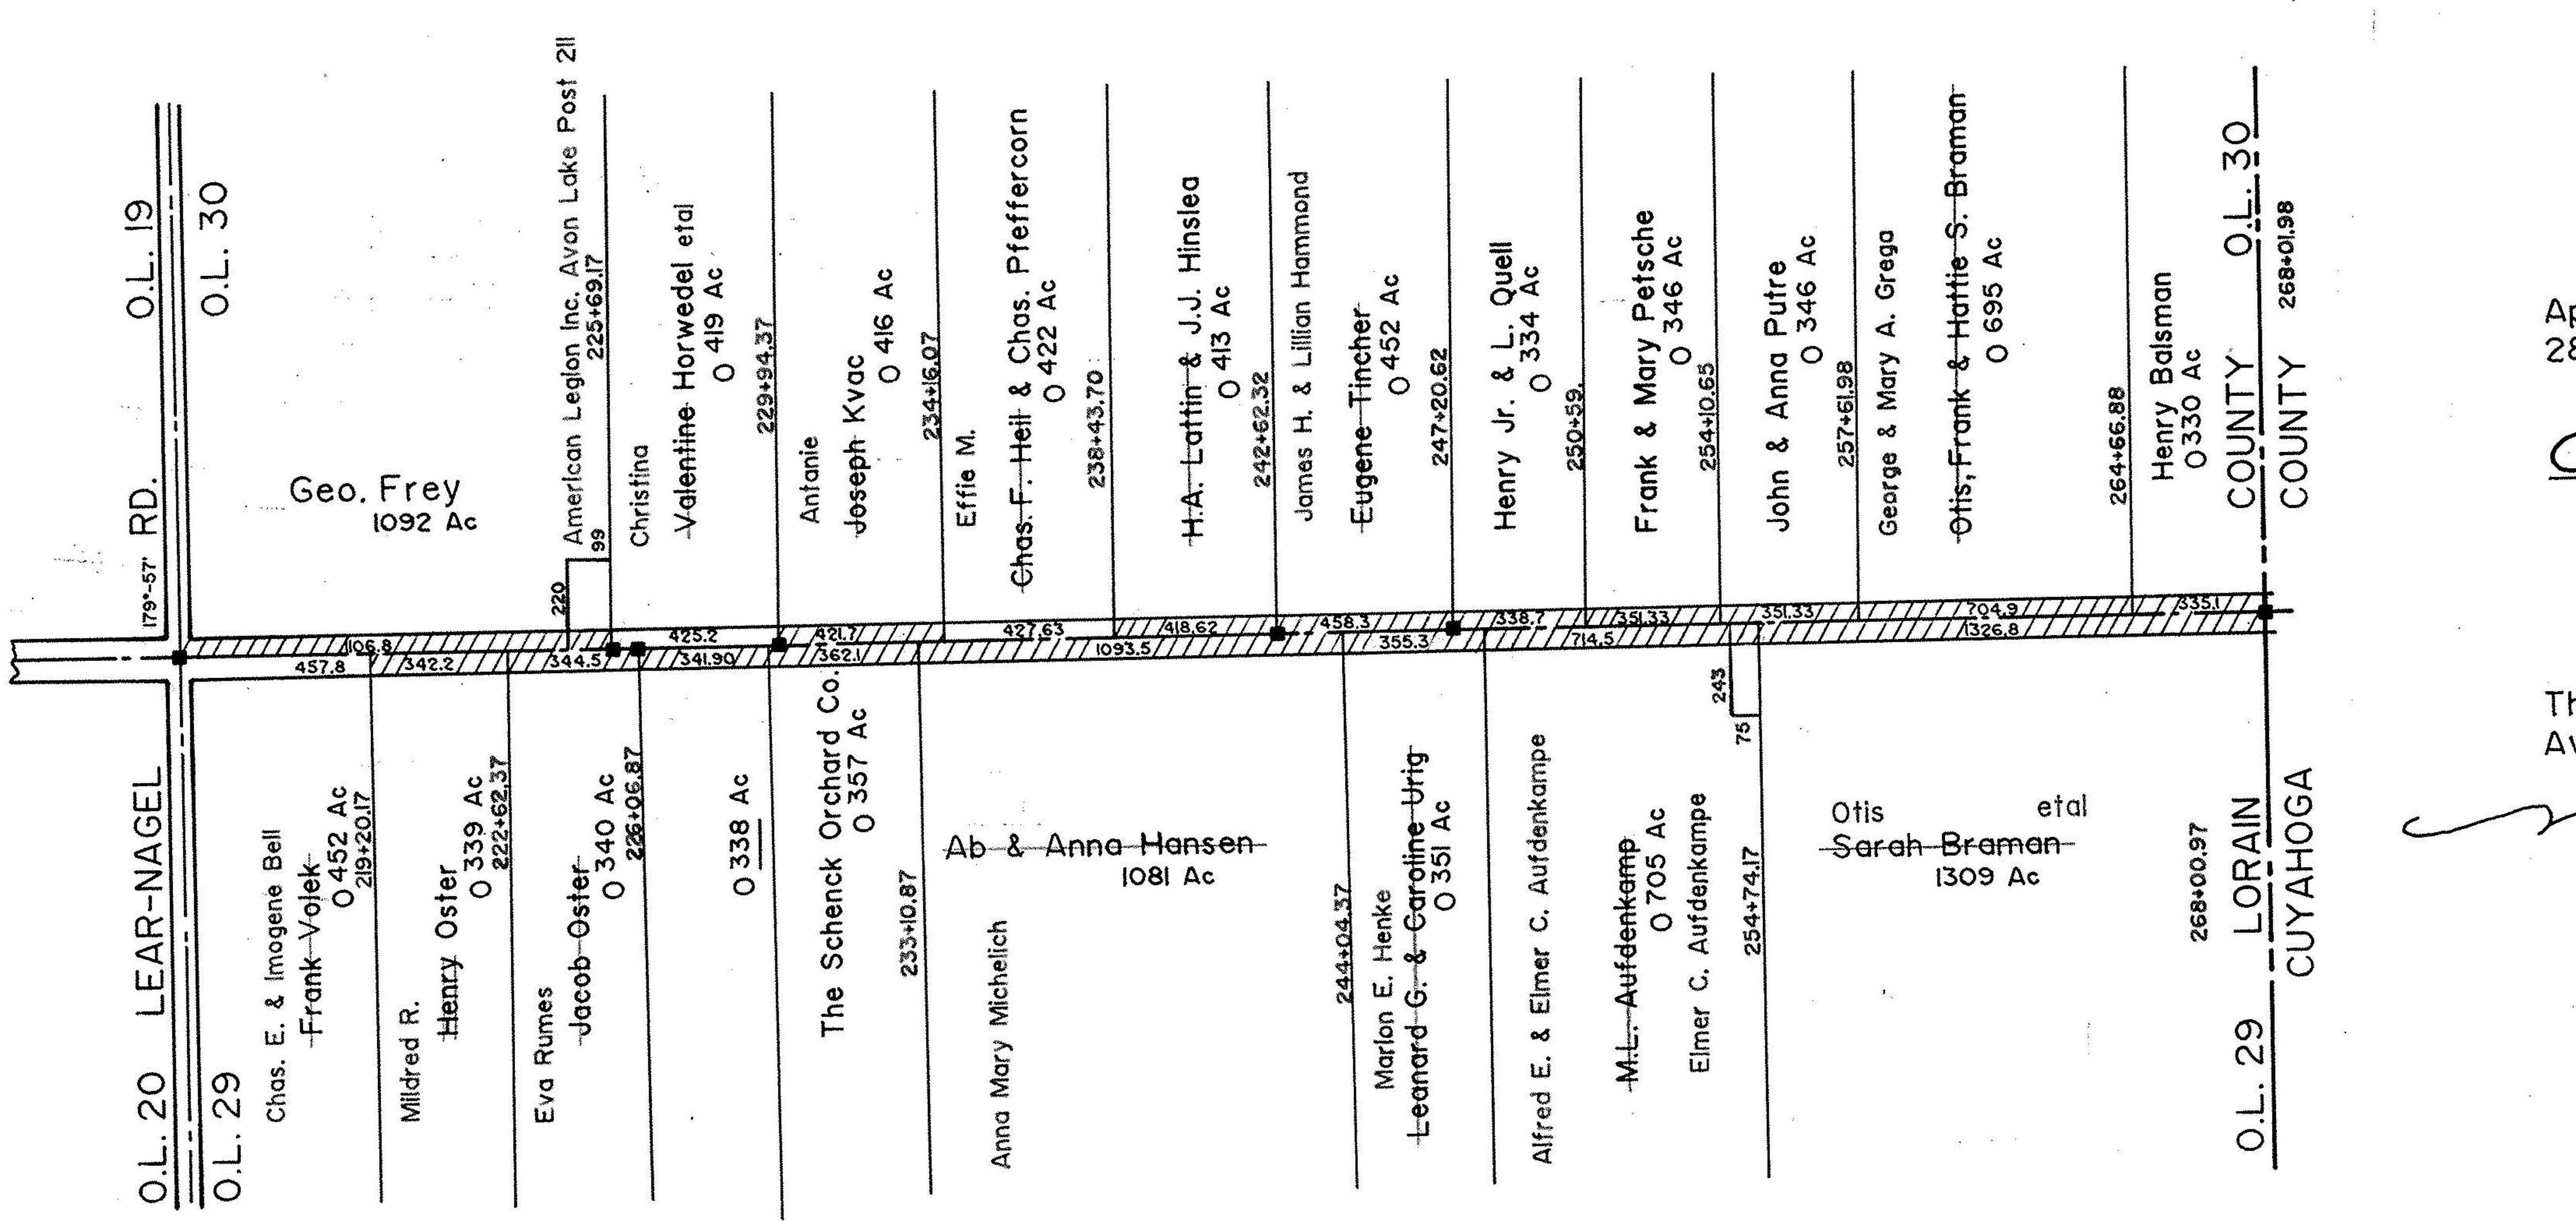

We the undersigned property owners of land in Avon Lake Village, Lorain County, Ohio, fronting on the Walker Road and the extension thereof, hereby accept the accompanying plat and survey to be correct and dedicate to public use for street purposes a strip of land 43 feet in width between parallel lines lying north and south of the center of said Walker Road and the extension thereof for the purposes of widening Walker Road to a width of 86 feet. In Witness whereof we have hereunto set our hands, and corporate seals this 25th day of August A.D. 1926. State of Ohio

Lorain County S.S. Before me a Justice of Peace in and for said County and State personally came Roland Mitchell, Leonard Mitchell, Lois Mitchell, Ed Mitchell, Elnora Mitchell, Edith Kiplinger, Elvin A. Kiplinger, Robert Sator, Melcher Urig, Lucile Urig, John Urig, E.W. Miller, Dora Miller, Joe Kvach, Netie Kvach, Marie Forshew Nussdorfer, Mary Freer Nussdorfer, Theodore J. Nussdorfer, Edwin J. Nussdorfer, James D. Thomson, Arthur J. Alten, Clara Alten, Frank Huber, Joseph Maro, Clara Maro, Charles Beard, Malinda Beard, Romanus J. Urig, Clara M. Urig, Clara F. Fox, Clarence E. Fox, Jennie Curtis, Curtis Duff, Dorothy Duff, Jane Hobon, Jos. R. Hobon, Anton Klingshirn, Anna Klingshirn, Robert B. Gates, Nelson C. Cotabish,*Peter Webber, Theresa Webber, The Hu Ray Development Company, by it's President R.E. Lawrence and it's Treasurer H.F. Bouse, Howard Walker, Carrie Walker, Rose R. Livingston, William Livingston, George Frey, Barbara Frey, Charles B. Horwedel, Tillie Horwedel, H.A. Lattin, Lizette B. Lattin, J.J. Hinslea, Caroline L. Hinslea, Eugene Tincher, Barbara Tincher, Henry Quell, Louise Quell, Frank Petsche, Mary Petche, John Putre, Otis Braman, Hattie S. Braman, Henry Balsmann, Sarah Braman, Mary L. Aufdenkampe, Leonard Urig, Caroline Urig, The Schenck Orchard Company by it's President, Henry P. Schenck and it's Secretary, Walter Schenck, Jacob Oster, Henry Oster, Clarence Smith, Merl Smith, Hattie Seals, Rufus K. Seals, Lawrence Heckel, Agent, who acknowledged the signing of the foregoing instrument to be their and it's free act and deed.

In Witness Whereof I have hereunto set my hand and official seal at Avon Lake, Ohio this 25 day of August 1926.

Signed in the prence of (For signatures above) Thur ne Weber

- Unland. Weber.

State of Ohio

Before me a Notary Public in and for said County and Statepersonally came Laura M. Thomson, Cuyahoga County S.S. Chas. F. Heil, A.B. Hanson and Anna M. Hanson, husband and wife, Guiseppa Bondi and Frances Bondi, husband and wife, Salvatore Bondi and Lina Bondi, The United Banking and Trust Co., by A.H. Seibig, President and it's Trust officer R.P., Ransom, The Midland Bank, by J.W. Kennedy, Vice President and it's Ass't Trust officer T.E. Hann, who acknowledged the signing of the foregoing instrument to be it's and their free act and deed. In Witness Whereof I have set my hand and official seal at Cleveland, Ohio this 9th day of duy 1 moore April 1927.

Notary Public, My Commission expires April 12/28 Signed in the presence of (For signatures above)

Hung T. Moorl MC Cotsbish

(Before me a Notary Public in and for said County, State, personally came State of New York County of New York S.S. Frank Braman and Ruth E. Braman, wife who acknowledged Ithe signing of the foregoing instrument to be their free act and deed. City of New York In Witness Whereof I have hereunto set my hand and official seal at New York City, New

* husbane

York State this 23 day of April 1927. Lones Lillback

*Nellie Cotabish

*Anna Putre

Justice of Peace

5. K brochy

Approved by the Avon Lake Planning Commission this 28th day of March 1927.

Planning Commission President Secretary B.B. Chapman

This is to certify that the above dedication of Walker Road was Avon Lake Village by Ordinance N°140 passed April II,1927

Mayor Hen

HV12