


http://www.adultpdf.com Created by TIFF To PDF trial version, to remove this mark, please register this software.

ORIGINAL LOT 16 BROWNHELM TWP LORAIN CO. OHIO. Scale 1=50° July 15, 1926 Warden&Laundon Civil Engineers Elyria, Ohio.

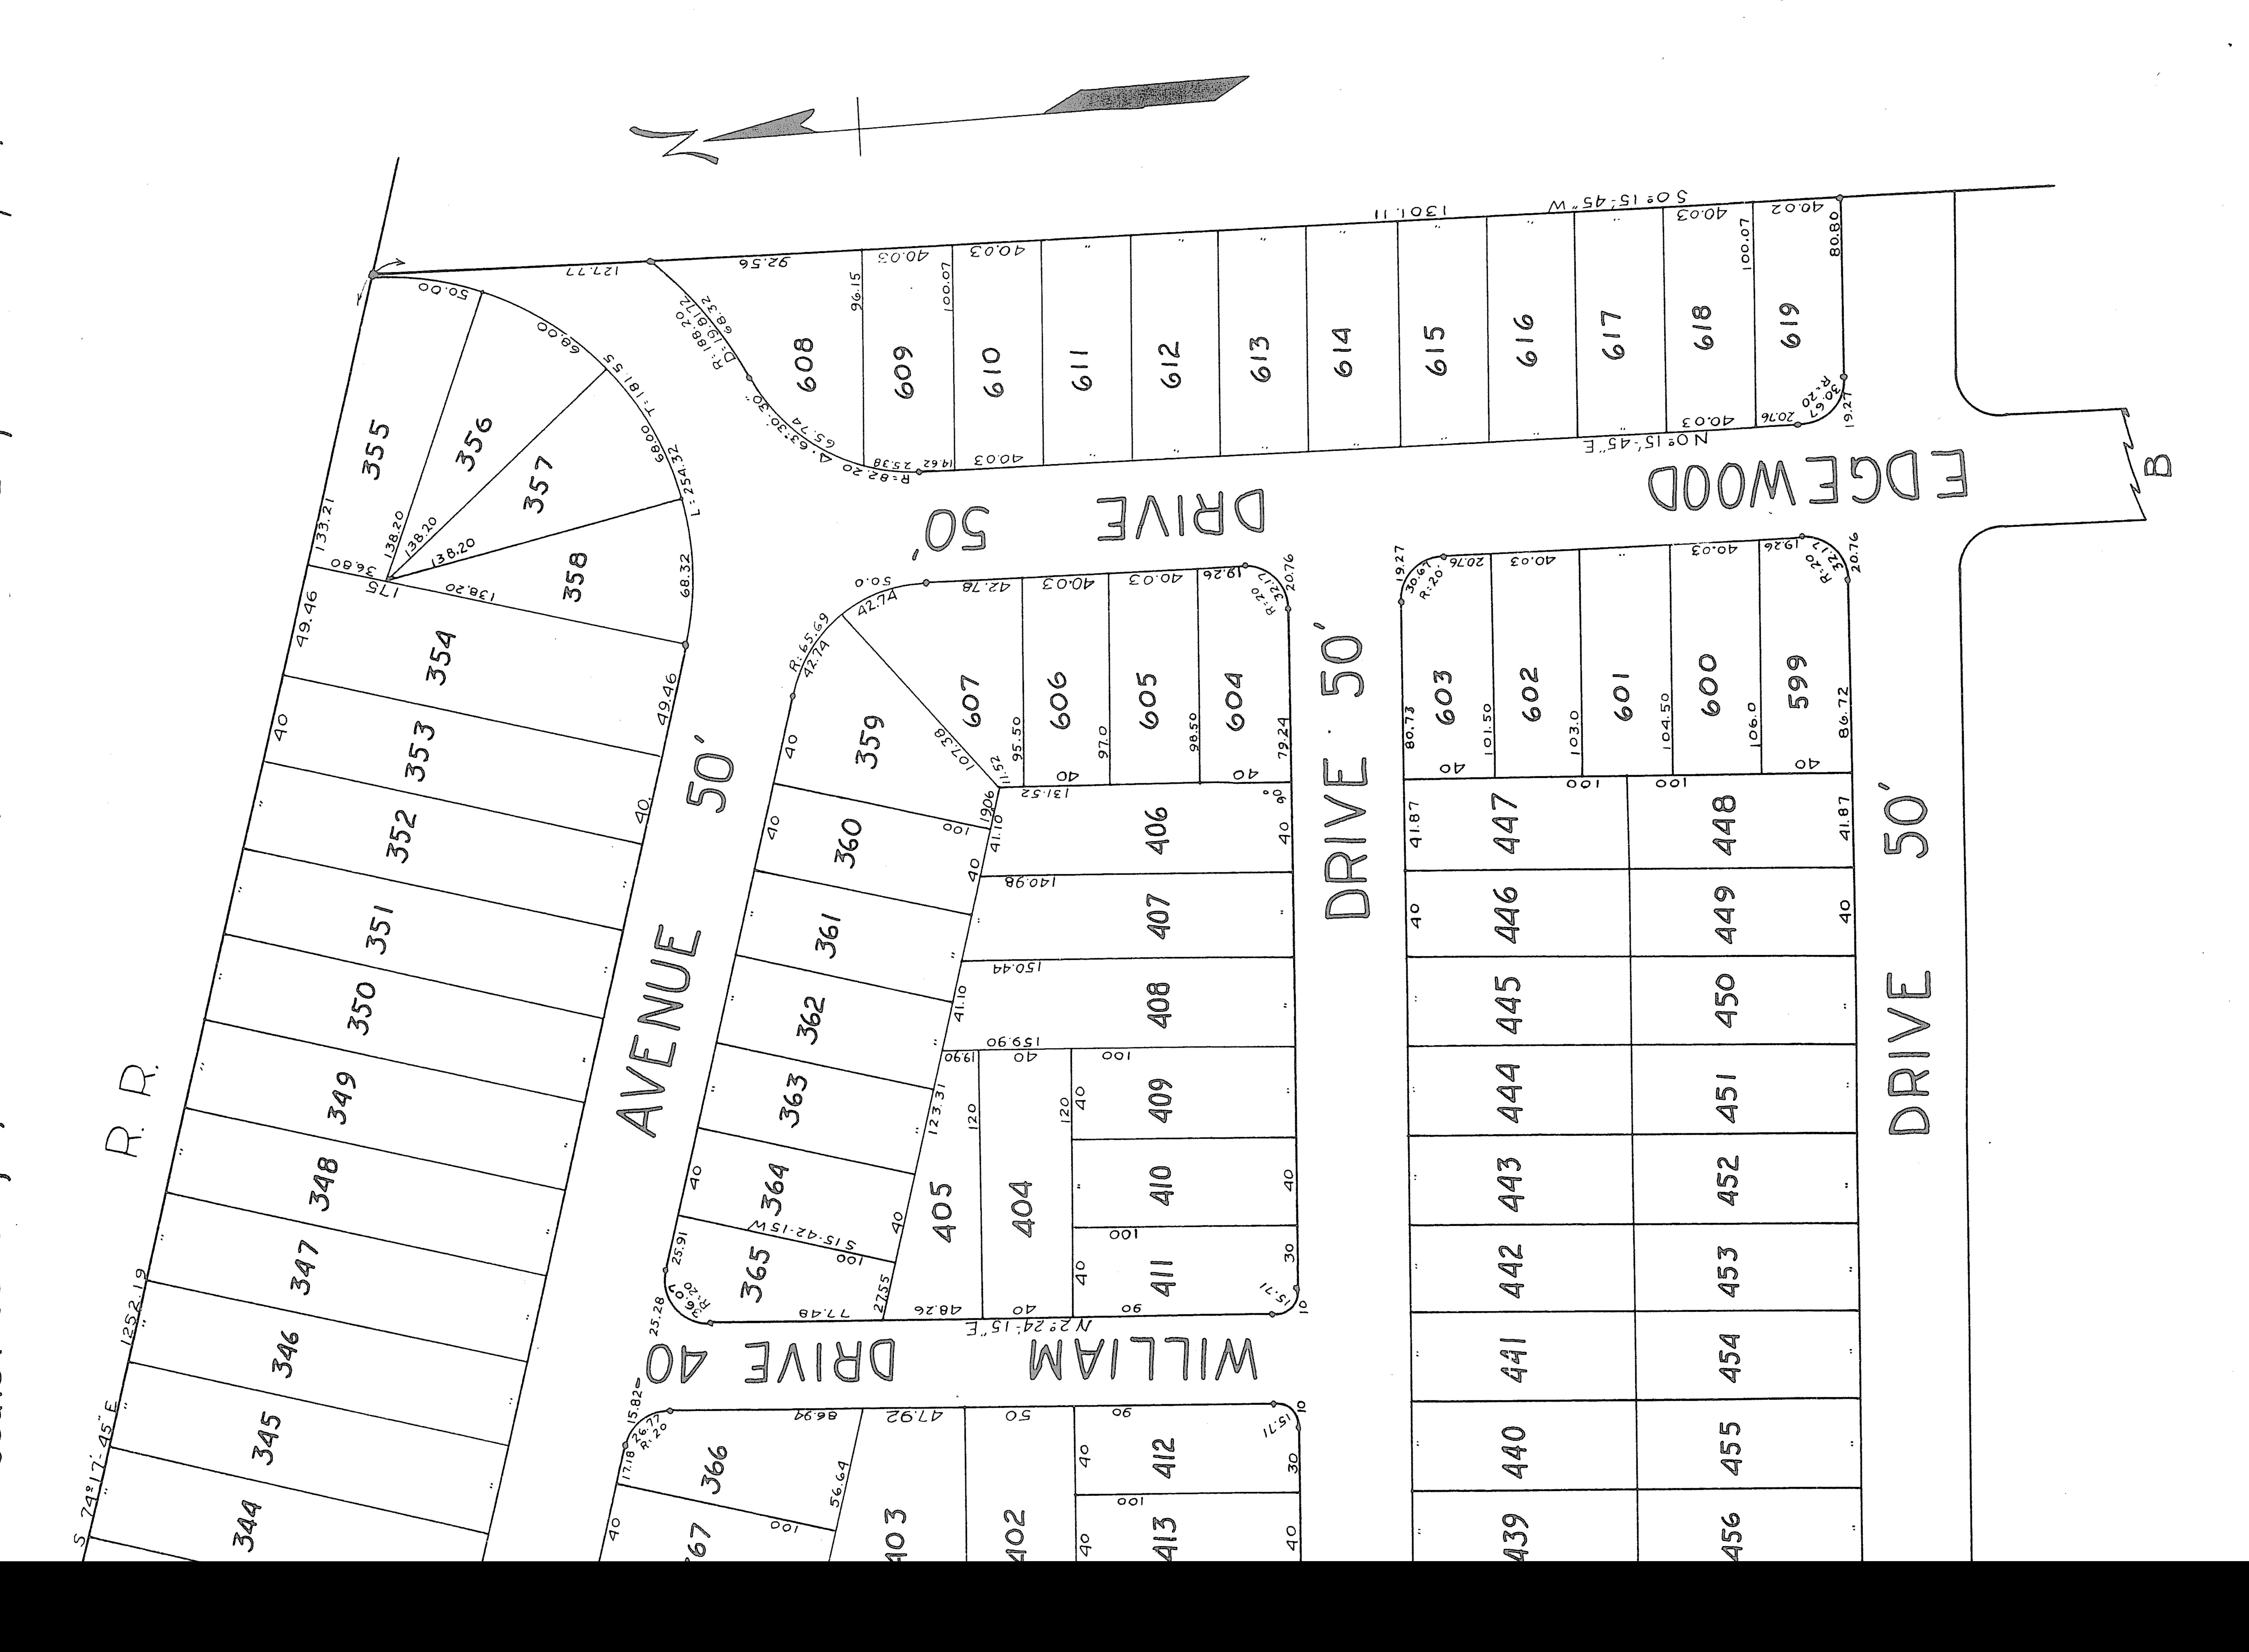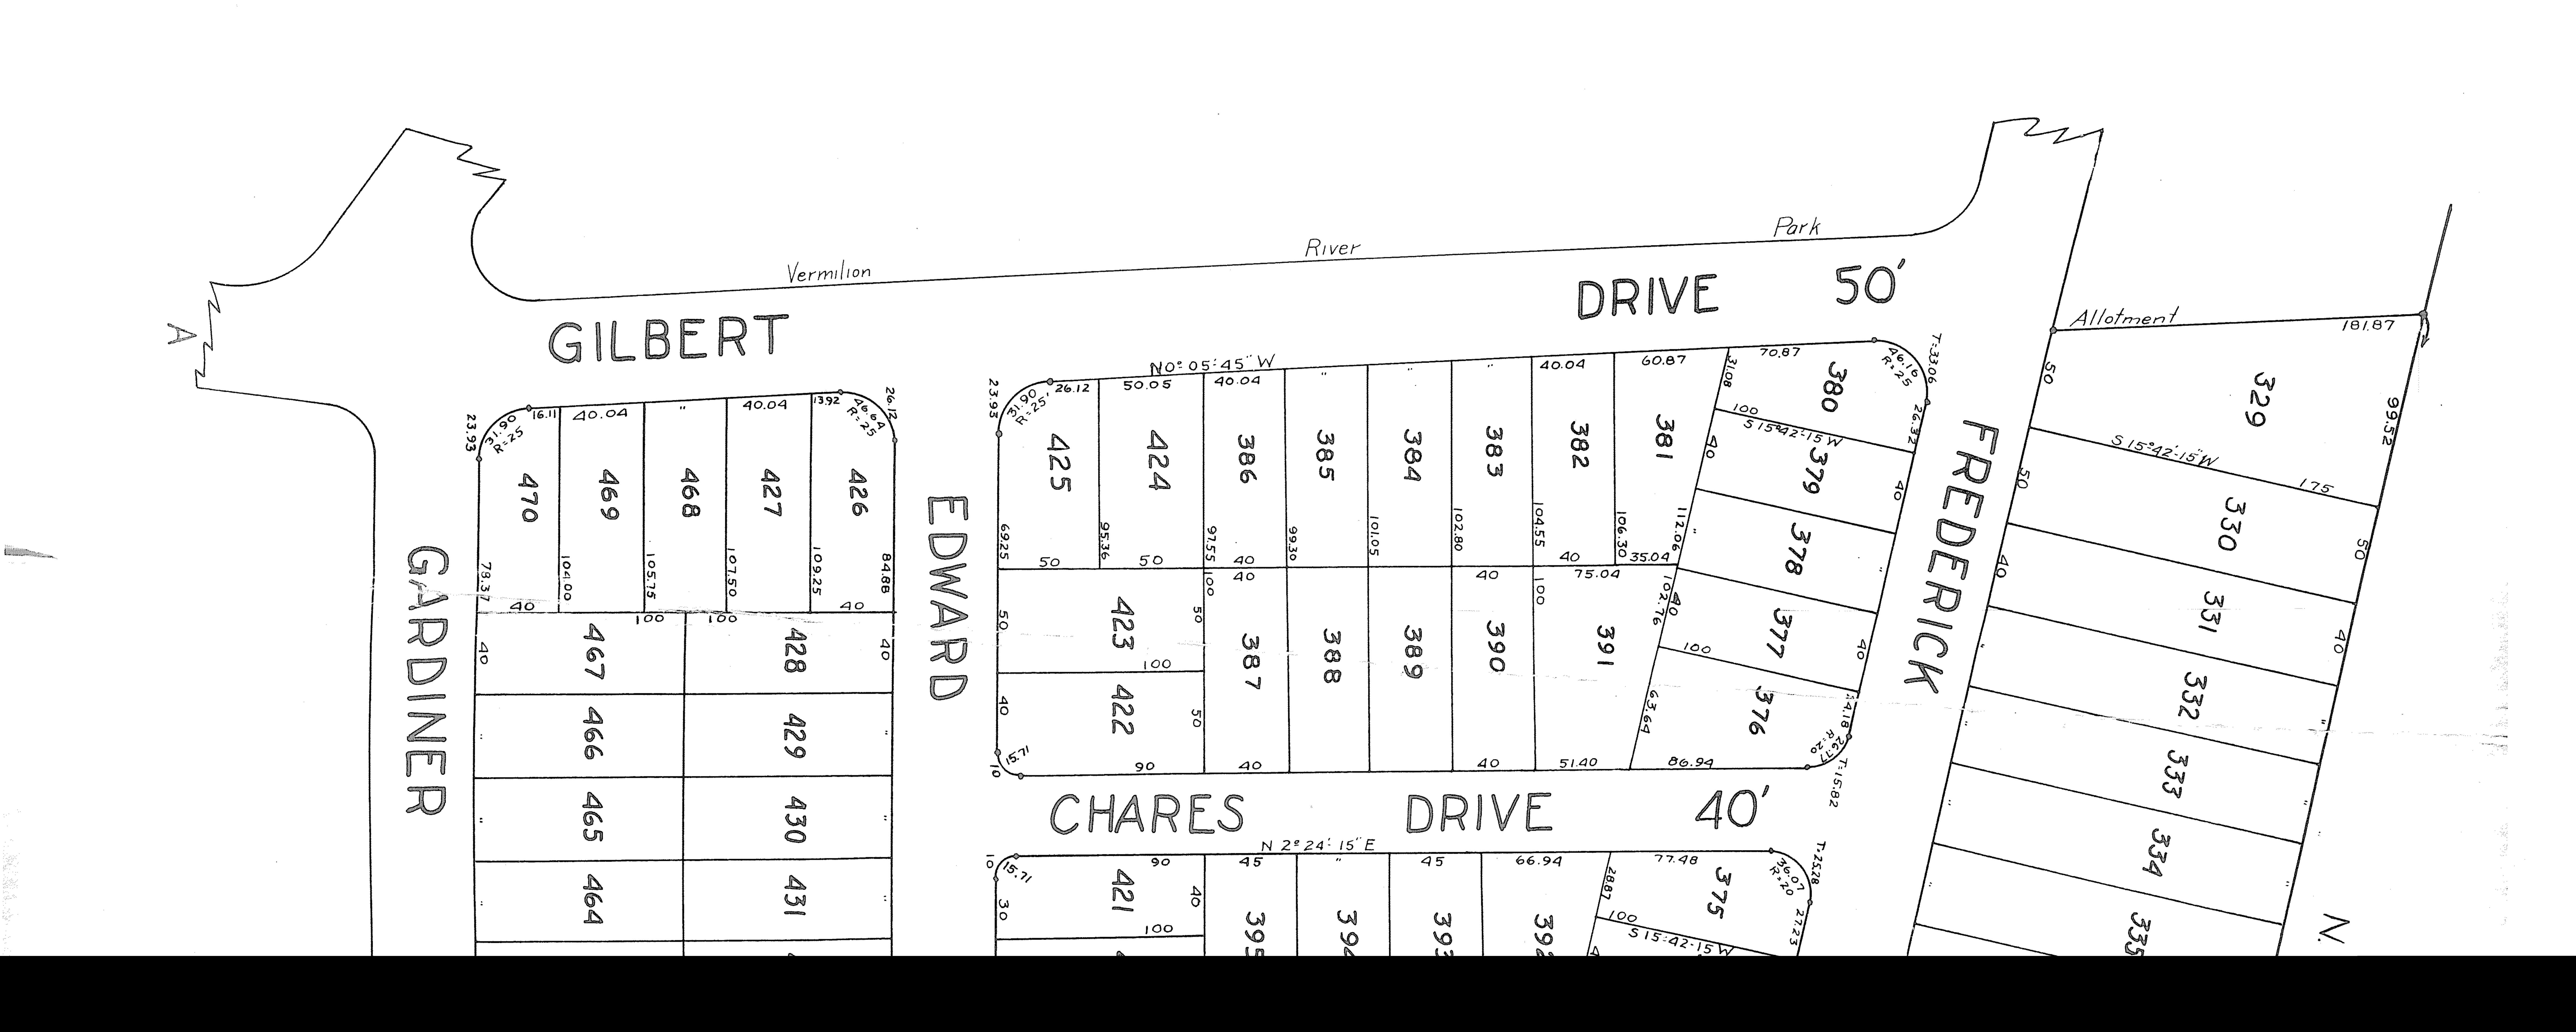

en de la companya del companya de la companya de la companya del companya de la companya del companya de la companya de la companya de la companya de la companya del companya de la companya del companya de la companya de la companya 

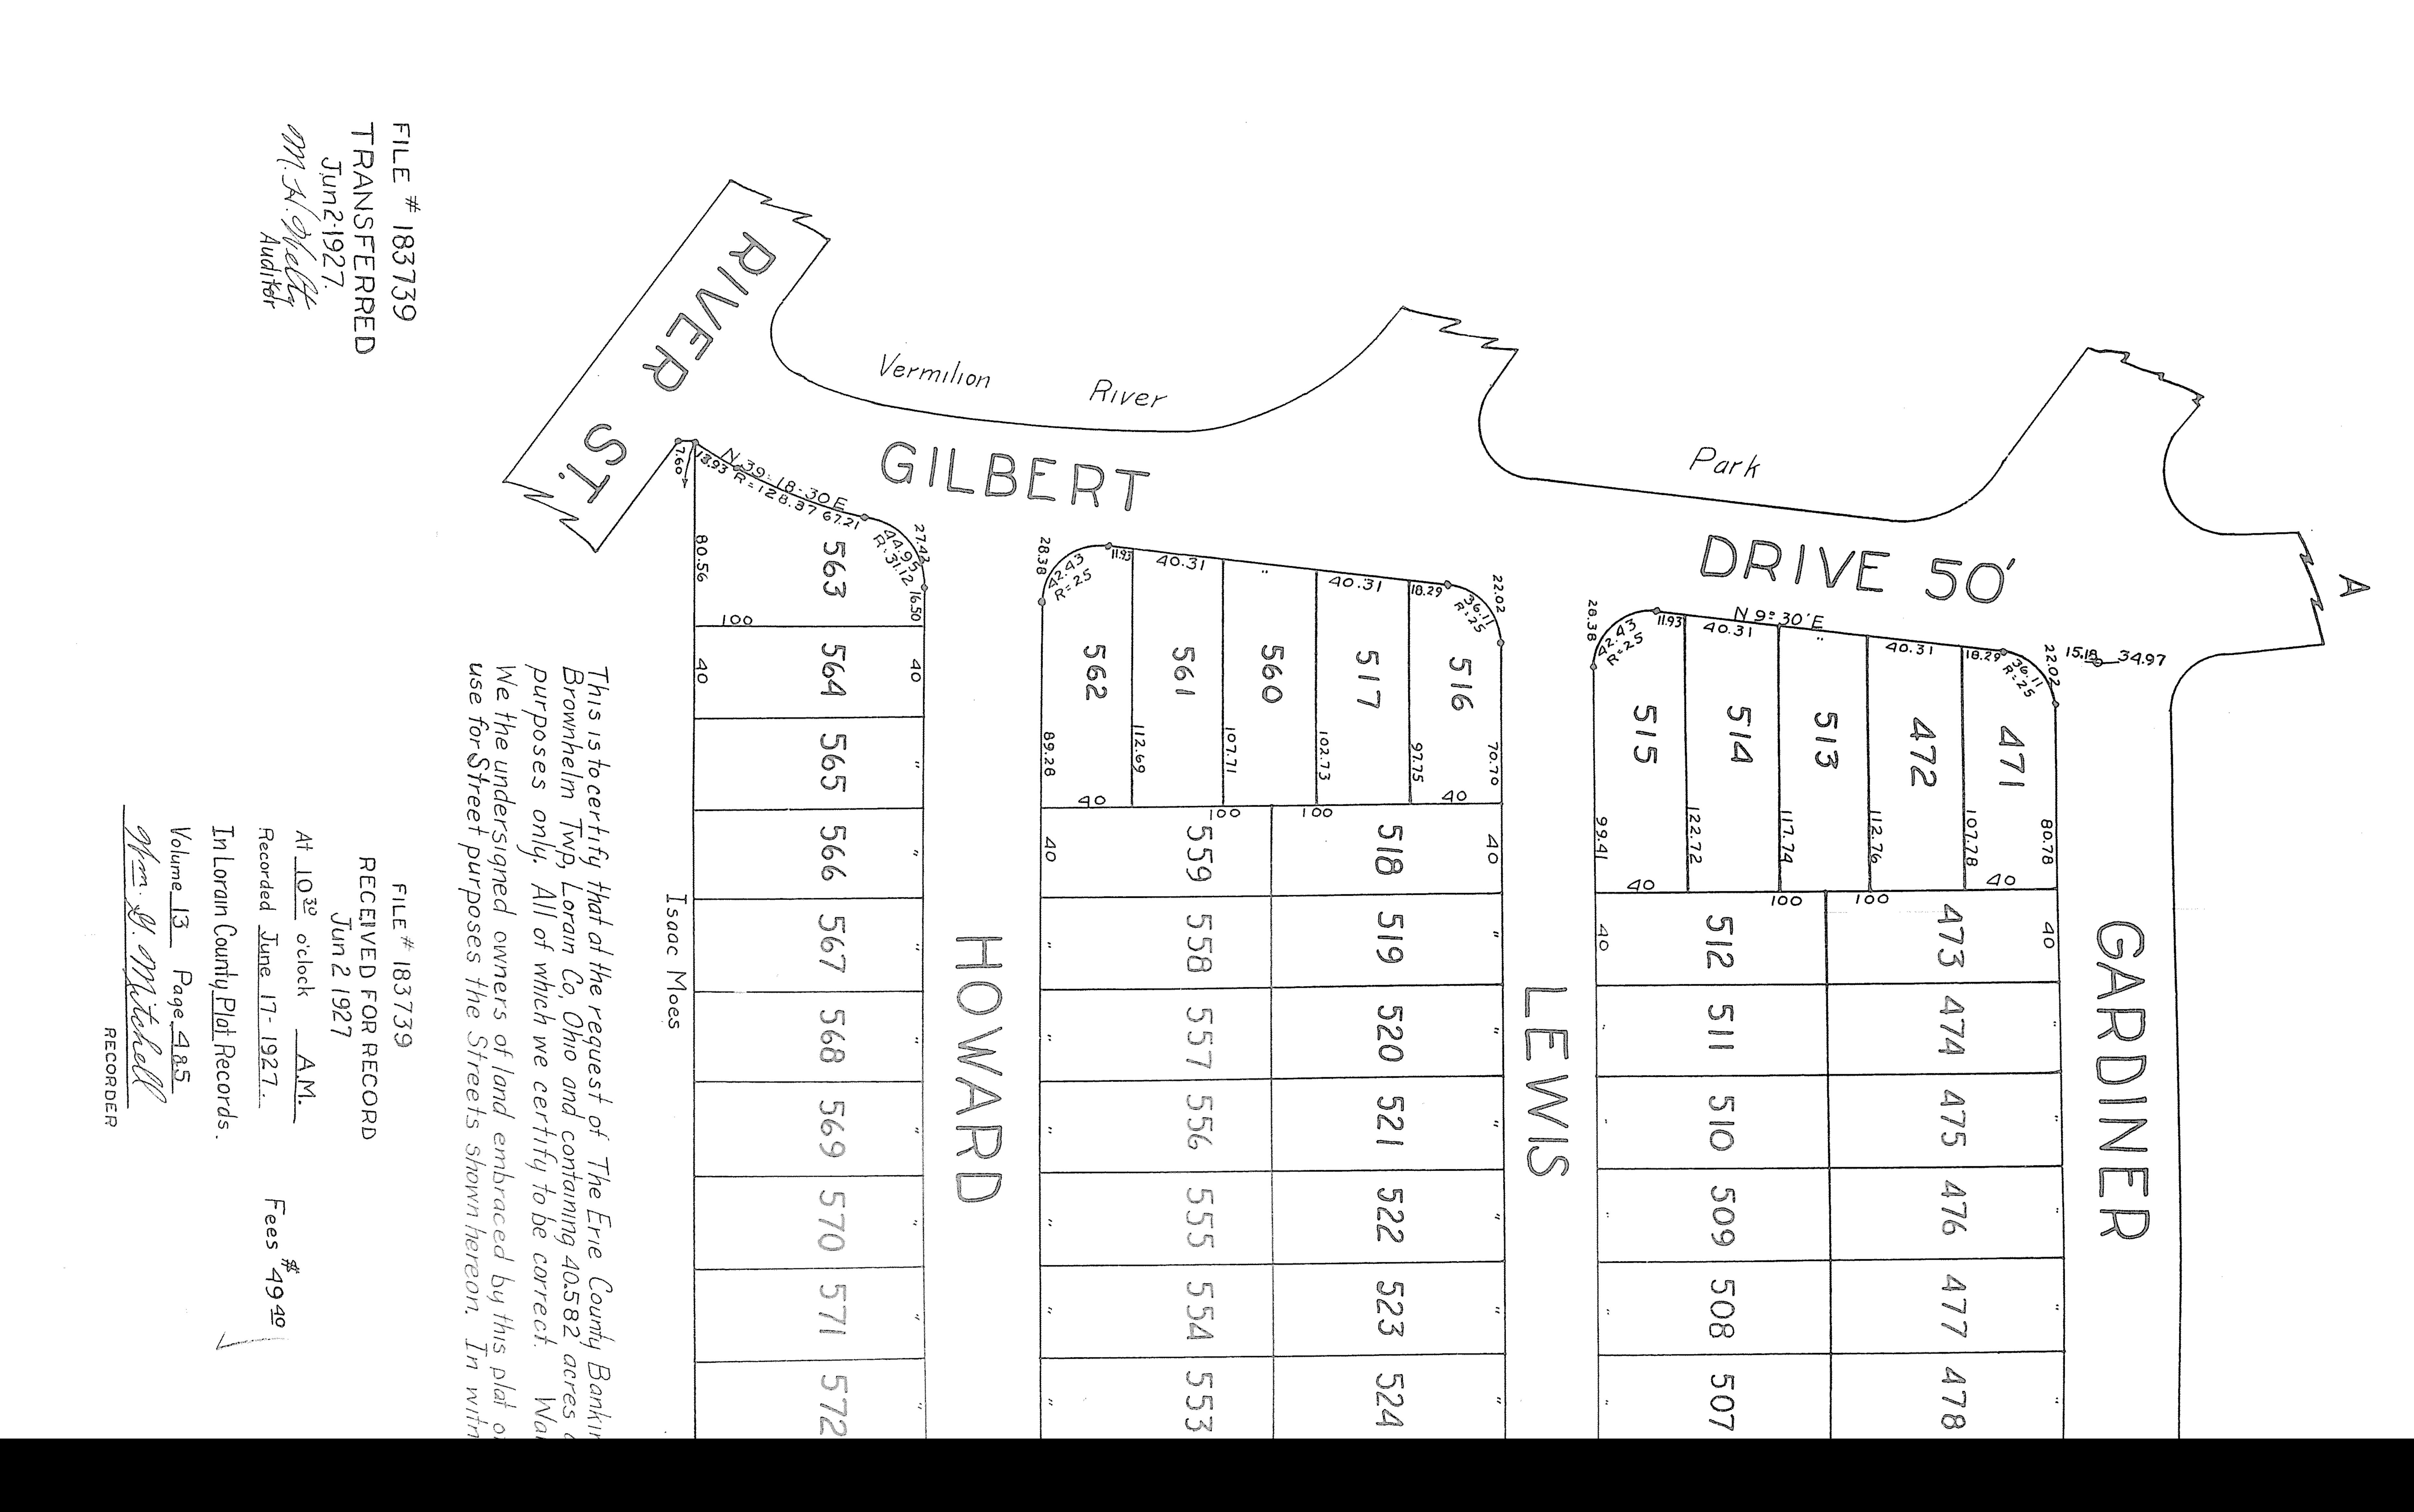

http://www.adultpdf.com Created by TIFF To PDF trial version, to remove this mark, please register this software.

M.5t.51-,05				12911/	. LEO.OD SO.OD	<u> </u>		
<del>50.</del> 0\$	Z0.0D E0.0D				60.80		100.001	Lot tre pub
	20.00 S.91 E0.04						65.00 S PO.0.2	ed in Origina sed for descrip dedicate to bresident seal seal cashier
	60.05 STOS E0.0D	E0.0D   95.81 %		20.03 20.05 E0.0D	E0.05 1.2.9.		20.08 PO.08 188	nt Nº2, situate es are assume ct, and hereby Land hereby Lander.
		104.5 106.0 106.0 599			100.0 S S S S S S S S S S S S S S S S S S		4.49 80.73 86 5 588 101.87 4.49% 103.74	r Park Allotme thereof. Cours 927 2.73.3 2.0. 2. 2.13.3
	4 							may 1 May 1
	4 2			6 8				Vermilly sept the Bandon of Bandon o
								and of Erle C
								mymy p mymy p mest the The
								s shown of thon, of
								ed the in not not not not not not not not not no
							2000	ind plath be was n seal at members we was n we mas n we mas n
							2 3 3 90 2 3 3 90 5 5 5 5 5 5 5 5 5 5 5 5 5 5 5 5 5 5	reyed of thus of the sam of the sam
							5 m 3 m 3 m 3 m 3 m 3 m 3 m 3 m 3 m 3 m	have sur marke that the
	4 0 0 0						55.4	olat, we less the by by homes so with the son
				<b>S</b>				this the state of

Notary Public in and for said County and State personally came The Erre Counity by its President H.B. Hishman and its Cashier M.E. Lawless, who acknowledged the signal their free act and deed. In testimony whereof I have hereunto set my hand

H.D. Hishman and its Cashier M.E. Lawless, who acknowledge it and deed. In testimony whereof I have hereunto set radout of May 1927.