


120.79 Martin & Harriet P. Waller N 120.93 Maud Bainbridge 121.07 121.23 Mary L. Marsh

121.37


0 Firsi ____ f -----[-----Ш

52

| - | : | | | |
|---|---|-------------------------------|---|--------|
| а С | | N . | 15 S | |
| | Elyria Home Building Co. | | G.J. Nosney | |
| 0 M 2 | m r S | C A | 50 26 190 | |
| Etta Knapp | | | Cyril & Mildred | ŗ |
| Crite Andpp 3- 3- | れ れ い 、 、 | 0 | Cyril & Mildred Brecknock | |
| Wilma Mary Hovis | Nelson Freedman | 1 | Sophia Liaw | • |
| in in in in in it is | R | 20 | 00 00 00 00 00 | |
| | | | | |
| Mrs. Foster Morrison | Marie & Fred Beiner | 50 | John E. & Anna F. Nagy on Space States State | |
| | | | | |
| | | 0 | Harold H.& Marion E. O Fox = | 1 |
| | 1 | | | |
| <i>D</i> | Jonathan Jr& Jean 2 | 20 | F.E. Decker | |
| | | | | |
| Freda M. Herrington | Ida& Marie Llewellyn | | Wilbur H& Blanches, Gaston | |
| J. | | יה יח | 11 | |
| Freda Herrington | Elyria Home Building Co. | 0 | 0 10 | |
| | \ \ \ \ | o | 64 | |
| C.A.Gibbons | | 7.7 5 4 F | Annie M.& William P. Burns | |
| 112.0 | 112.0 | 1007 | 10 10 | |
| 589250 | w 5 | <u>`</u> | Elyria Home Building Co. | |
| 5/, * | | ίŋ | 19 S 8 | |
| E.F.Gerhart | Elyria Home Building Co. | | John P. Brooks | ŗ |
| | n n n n n n n n n n n n n n n n n n n | 00 Li 1 Li 1 Li 2 Li | 60 10 10 10 10 10 | |
| First Say. & Loan Co. 1 " | ErnestG& Gertrude E. | | | · |
| ¥ | ErnestG& Gertrude E. Davidson | | Frank R.Klingshirn | |
| Howard B. S& Opel V. : Chapman | | | 10 50 51 10 10 10 10 10 10 10 10 10 10 10 10 10 1 | |
| Kazimiera Nagorka | Mary Gibbons | - NO 7 | $\frac{2}{8}$ 112.0 $\frac{2}{52}$ | |
| 0 1 1 | | FEL FEL | YSW SX | |
| | -52 112.0 -52 60 | 30° SC | 0.07 0.07 0.07 | |
| Š (| | | 130.157 1910 190.19 190.10 190.10 190.10 | in set |
| | 9 | 3 | | Iron F |

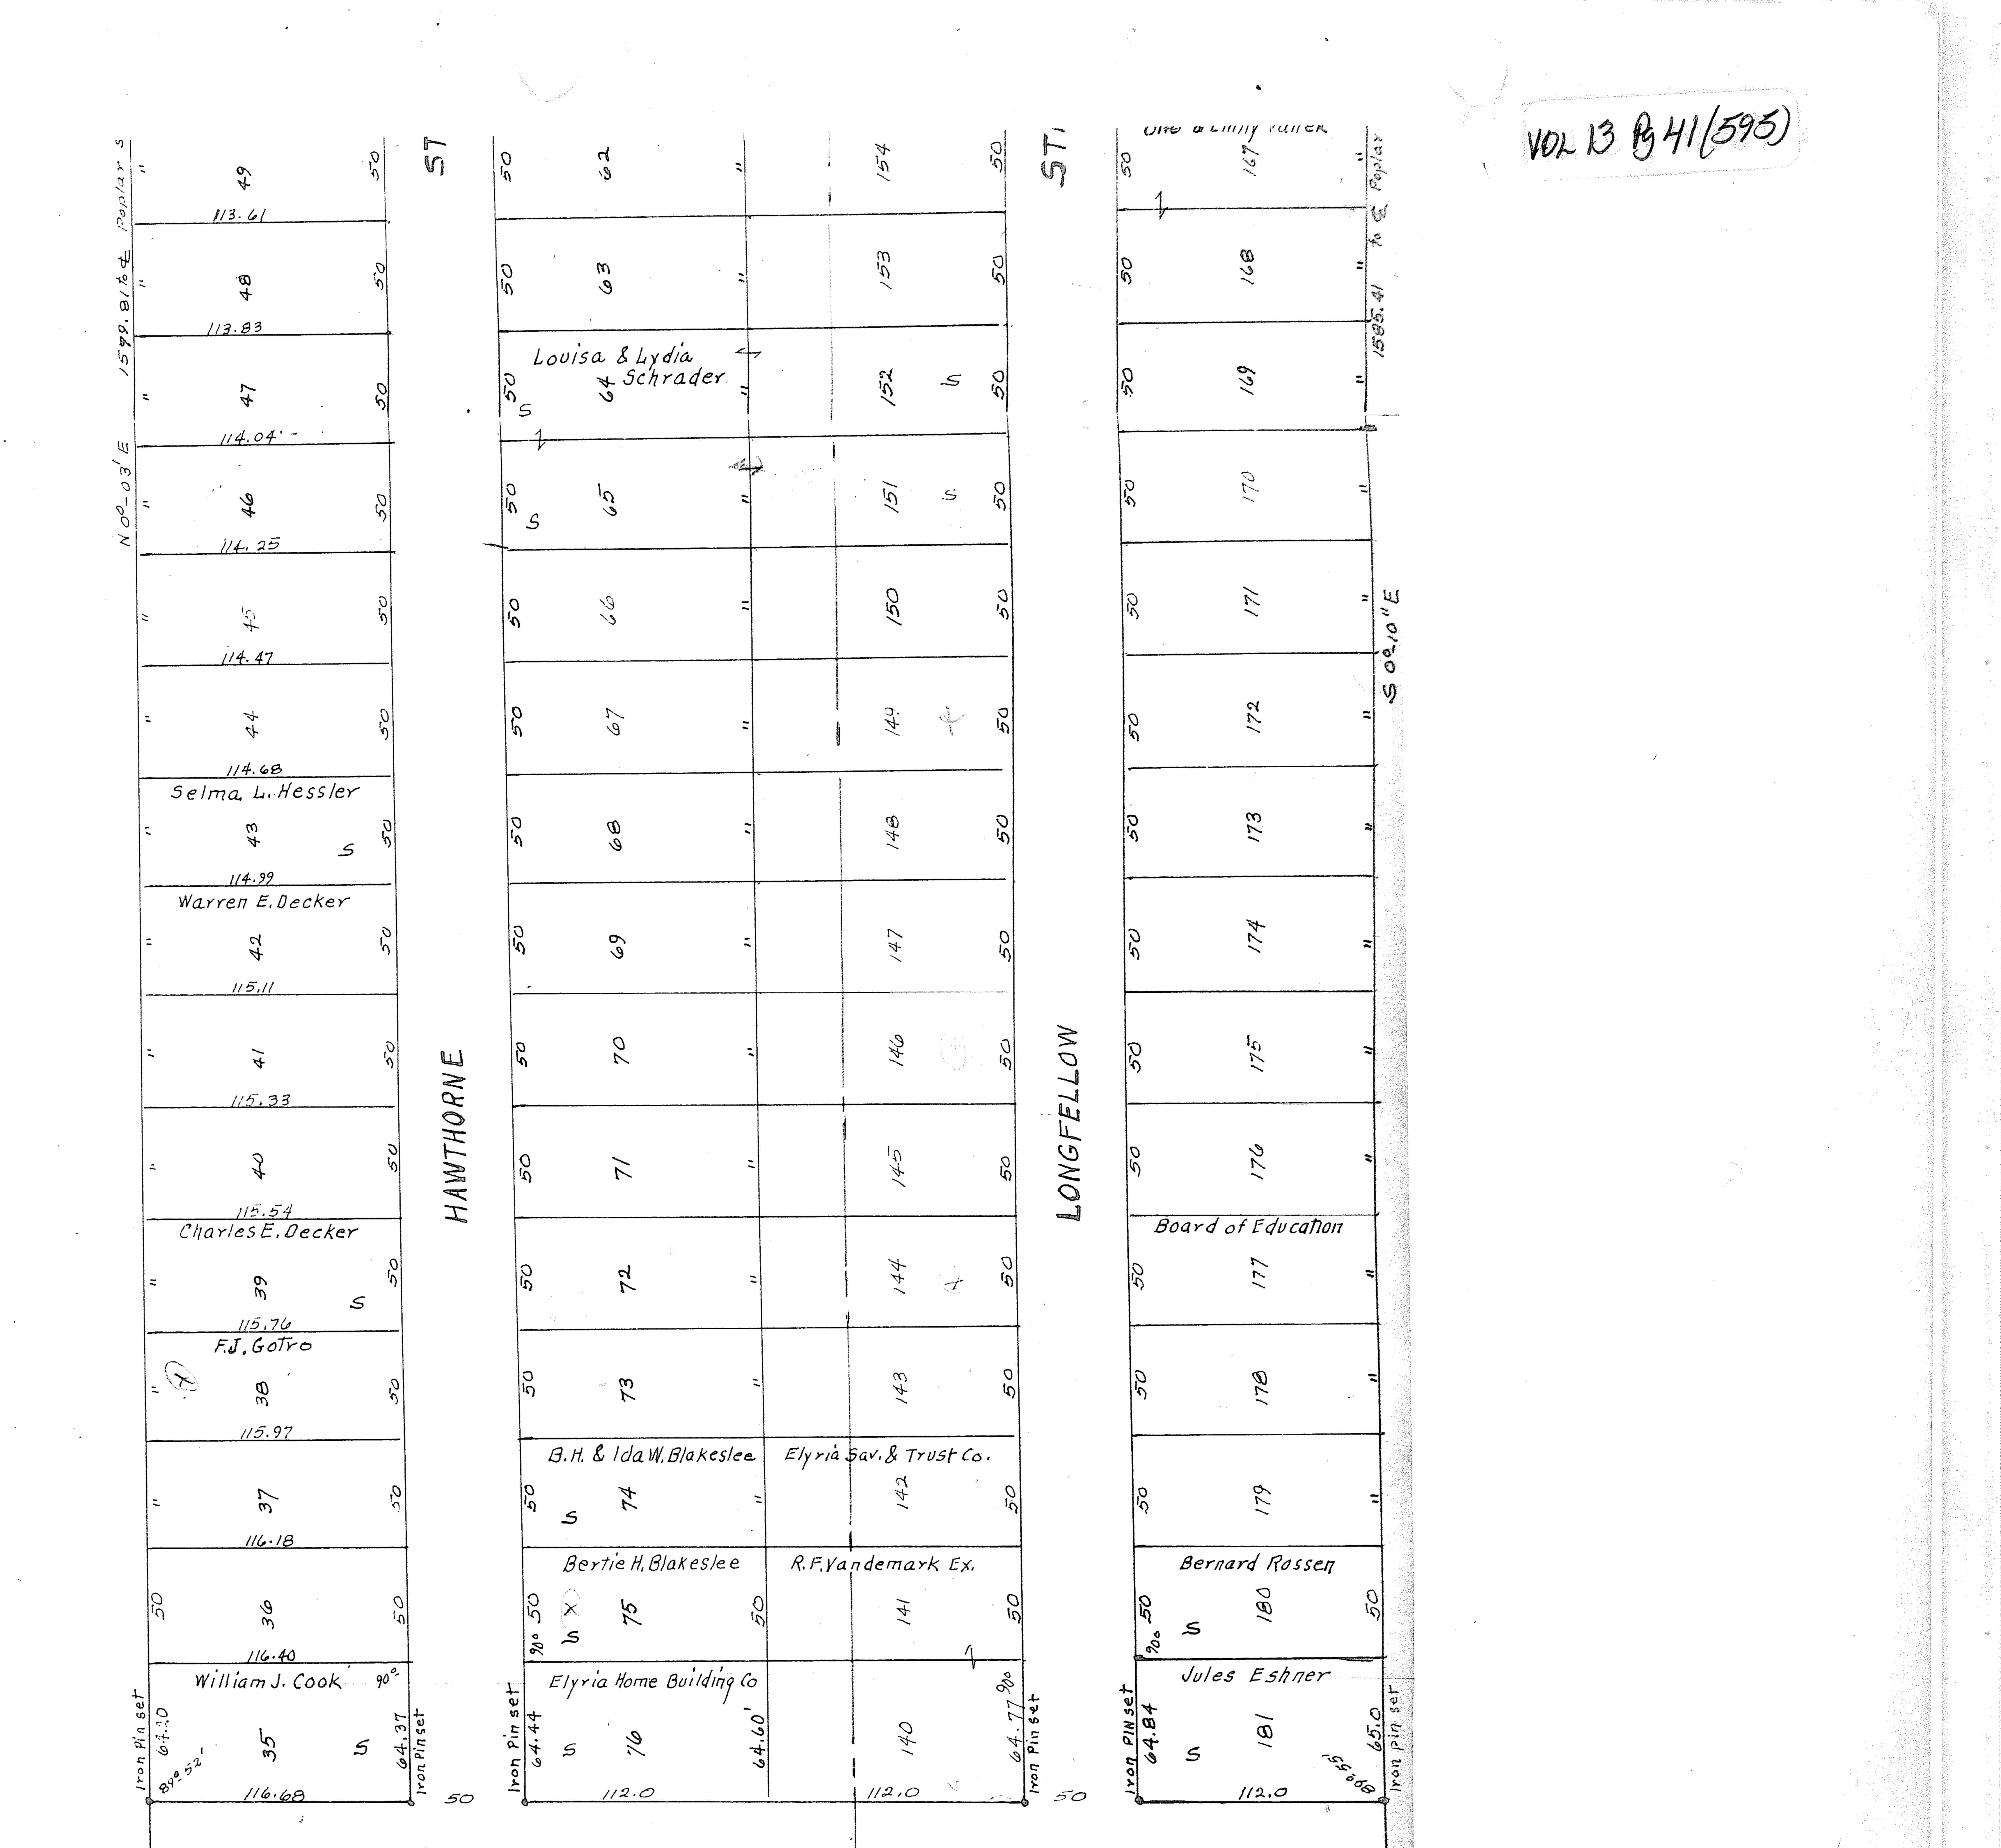

.

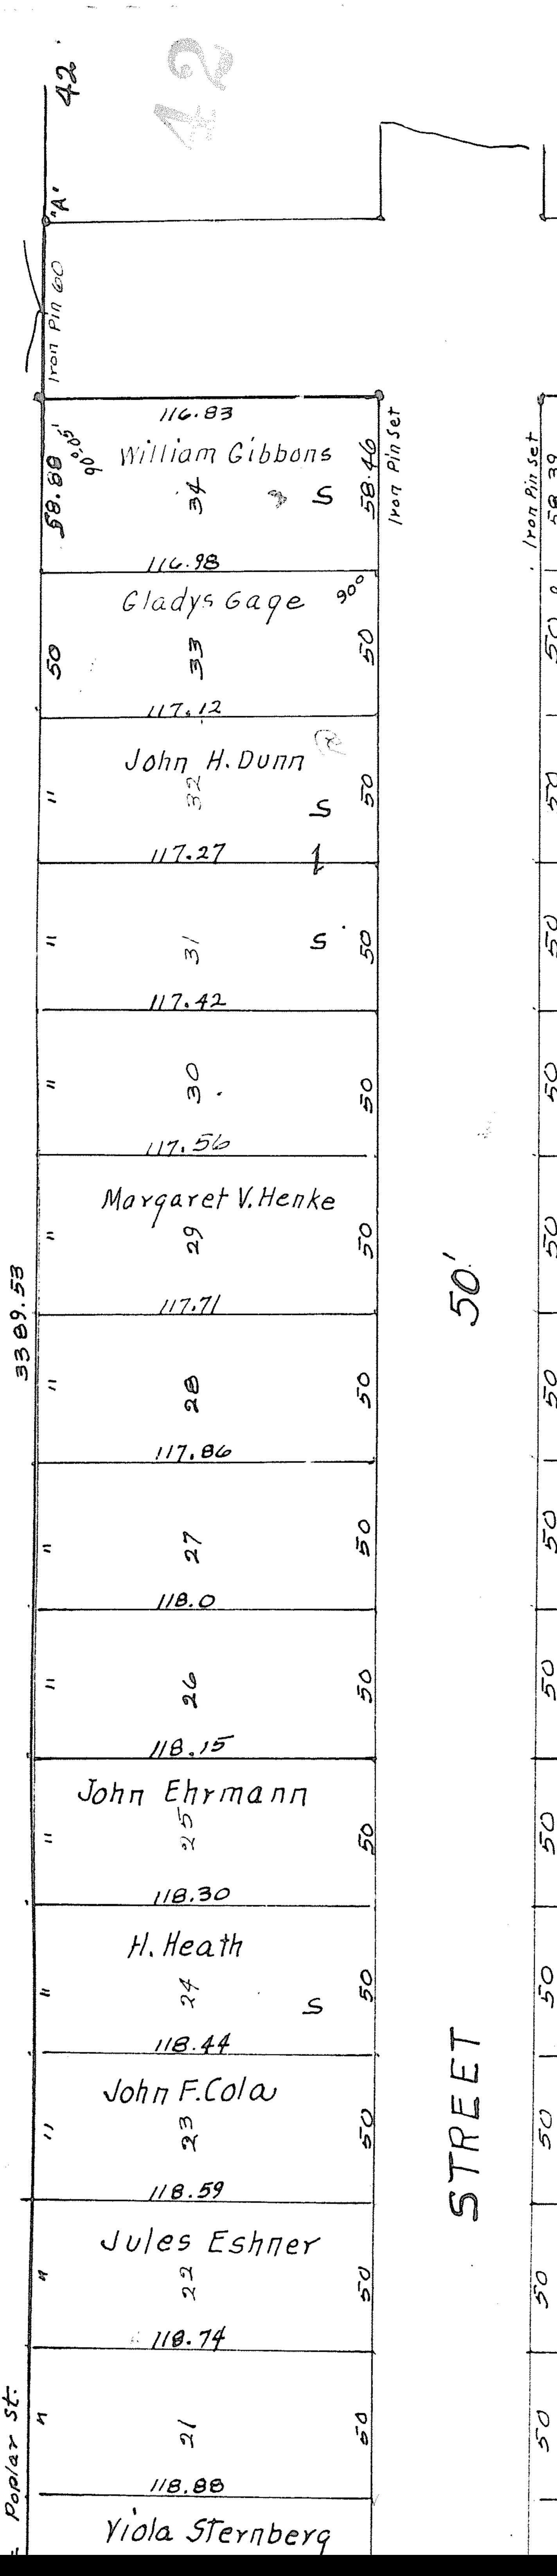

4...

Created by TIFF To PDF trial version, to remove this mark, please register this software.

http://www.adultpdf.com

| | $\alpha \circ \alpha / M$ | 0.1.20 | | | | ₹ | Ĩ, |
|-------------------------|---------------------------|--------------------------------------|----------------------------|------------|----------------|---|-------------|
| POPLAR | 9° 55' W | | S T. | | | 60' | ron Pin Set |
| Jules Eshi | ter mög | charles s/a | oane joeg | 50 | 1201 Rin Set | 112.0 | 57.83 |
| ľ N | S | I E | So So So | | 5 | No. | 50 % |
| Ś | | | ß | | 99 42.01 50 | Атяро Inc. | |
| D D | | 9E 1 | , S | | 5 10 10 | j j | |
| | | г Г | ŝ | | | 9 9 | |
| 2 2 | | т Э С | , O | | С С С | * • • • | |
| RaymondE&Da Wi Ti | orothyA. Ve Ison = | rnD.&Esther | EBarnes | ۲ 、 | U | Hattie Curtiss | |
| Ø 4 | | N N N | S | | 5.0 | 607 | |
| Mary Smill n 0 | | Tarence L.& A Grands | lη | | 50 | 67 | |
| 9 | Er = | nest J. & Pear OKn | 1 C. ipper og | | 50 | Julia M. Hines | |
| 8 | = | ouise Wilso | 17 S | | う ら い | Ś | |
| Ø | Th 50 | e CiTizens Hon avings Associ R | nie & iation (o.) n | TREET | 20 | ι | |
| Merle Smi | Th Ne | wton B. & Gertin | rebs D | S | 50 | X X | |
| 18 | | D.H. Weed | S | | 5 0 0 | 567 | |
| | | | | | E, | mma C. & Clovis McIn | Tyro |

