

296098
 Received for Record
 Feb 2- 1943
 At 3:50 o'clock P.M.
 Recorded Feb 25- 1943
 (In Lorain County) Plat Record
 Volume 14- Page 1-2-3-4-5
Moore Wilder
 Recorder.
 Fee \$150.40


No Transfer Necessary
 Feb 2-1943
C. S. Keller,
 Auditor.

MAP OF
 PROPOSED HIGHWAY
 SECTIONS 6-7-18-19-30 AVON LAKE VILLAGE
 LORAIN COUNTY OHIO
 SCALE 1"=100' MARCH 9 1942. J.W. YARDEN, VILL. ENG.

No TRANSFER Necessary
 Feb 2-1943
C. S. Keller
 Auditor.

Note: This map recorded on Pages 1-2-3-4 and 5 is supplemental to an Ordinance recorded in Volume 15-Page 110 of Lorain County Miscellaneous Records.

This Plan consists of 9 Sheets
 1

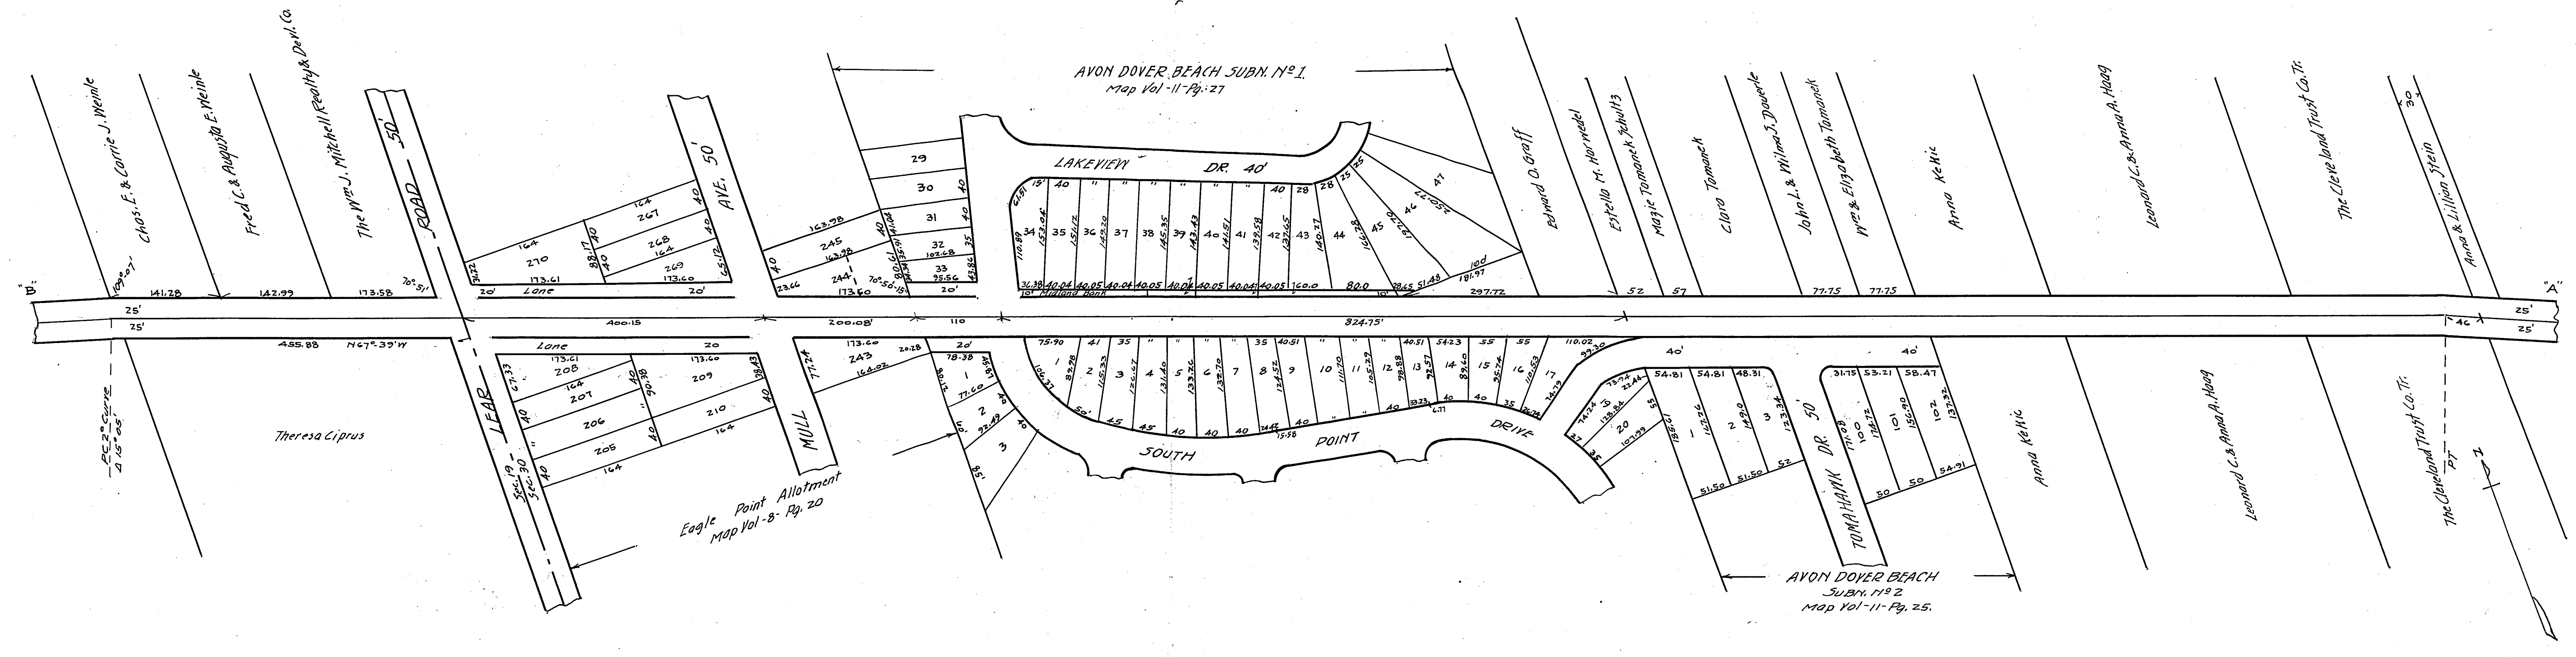

This Plan consists of 9 Sheets
 2