
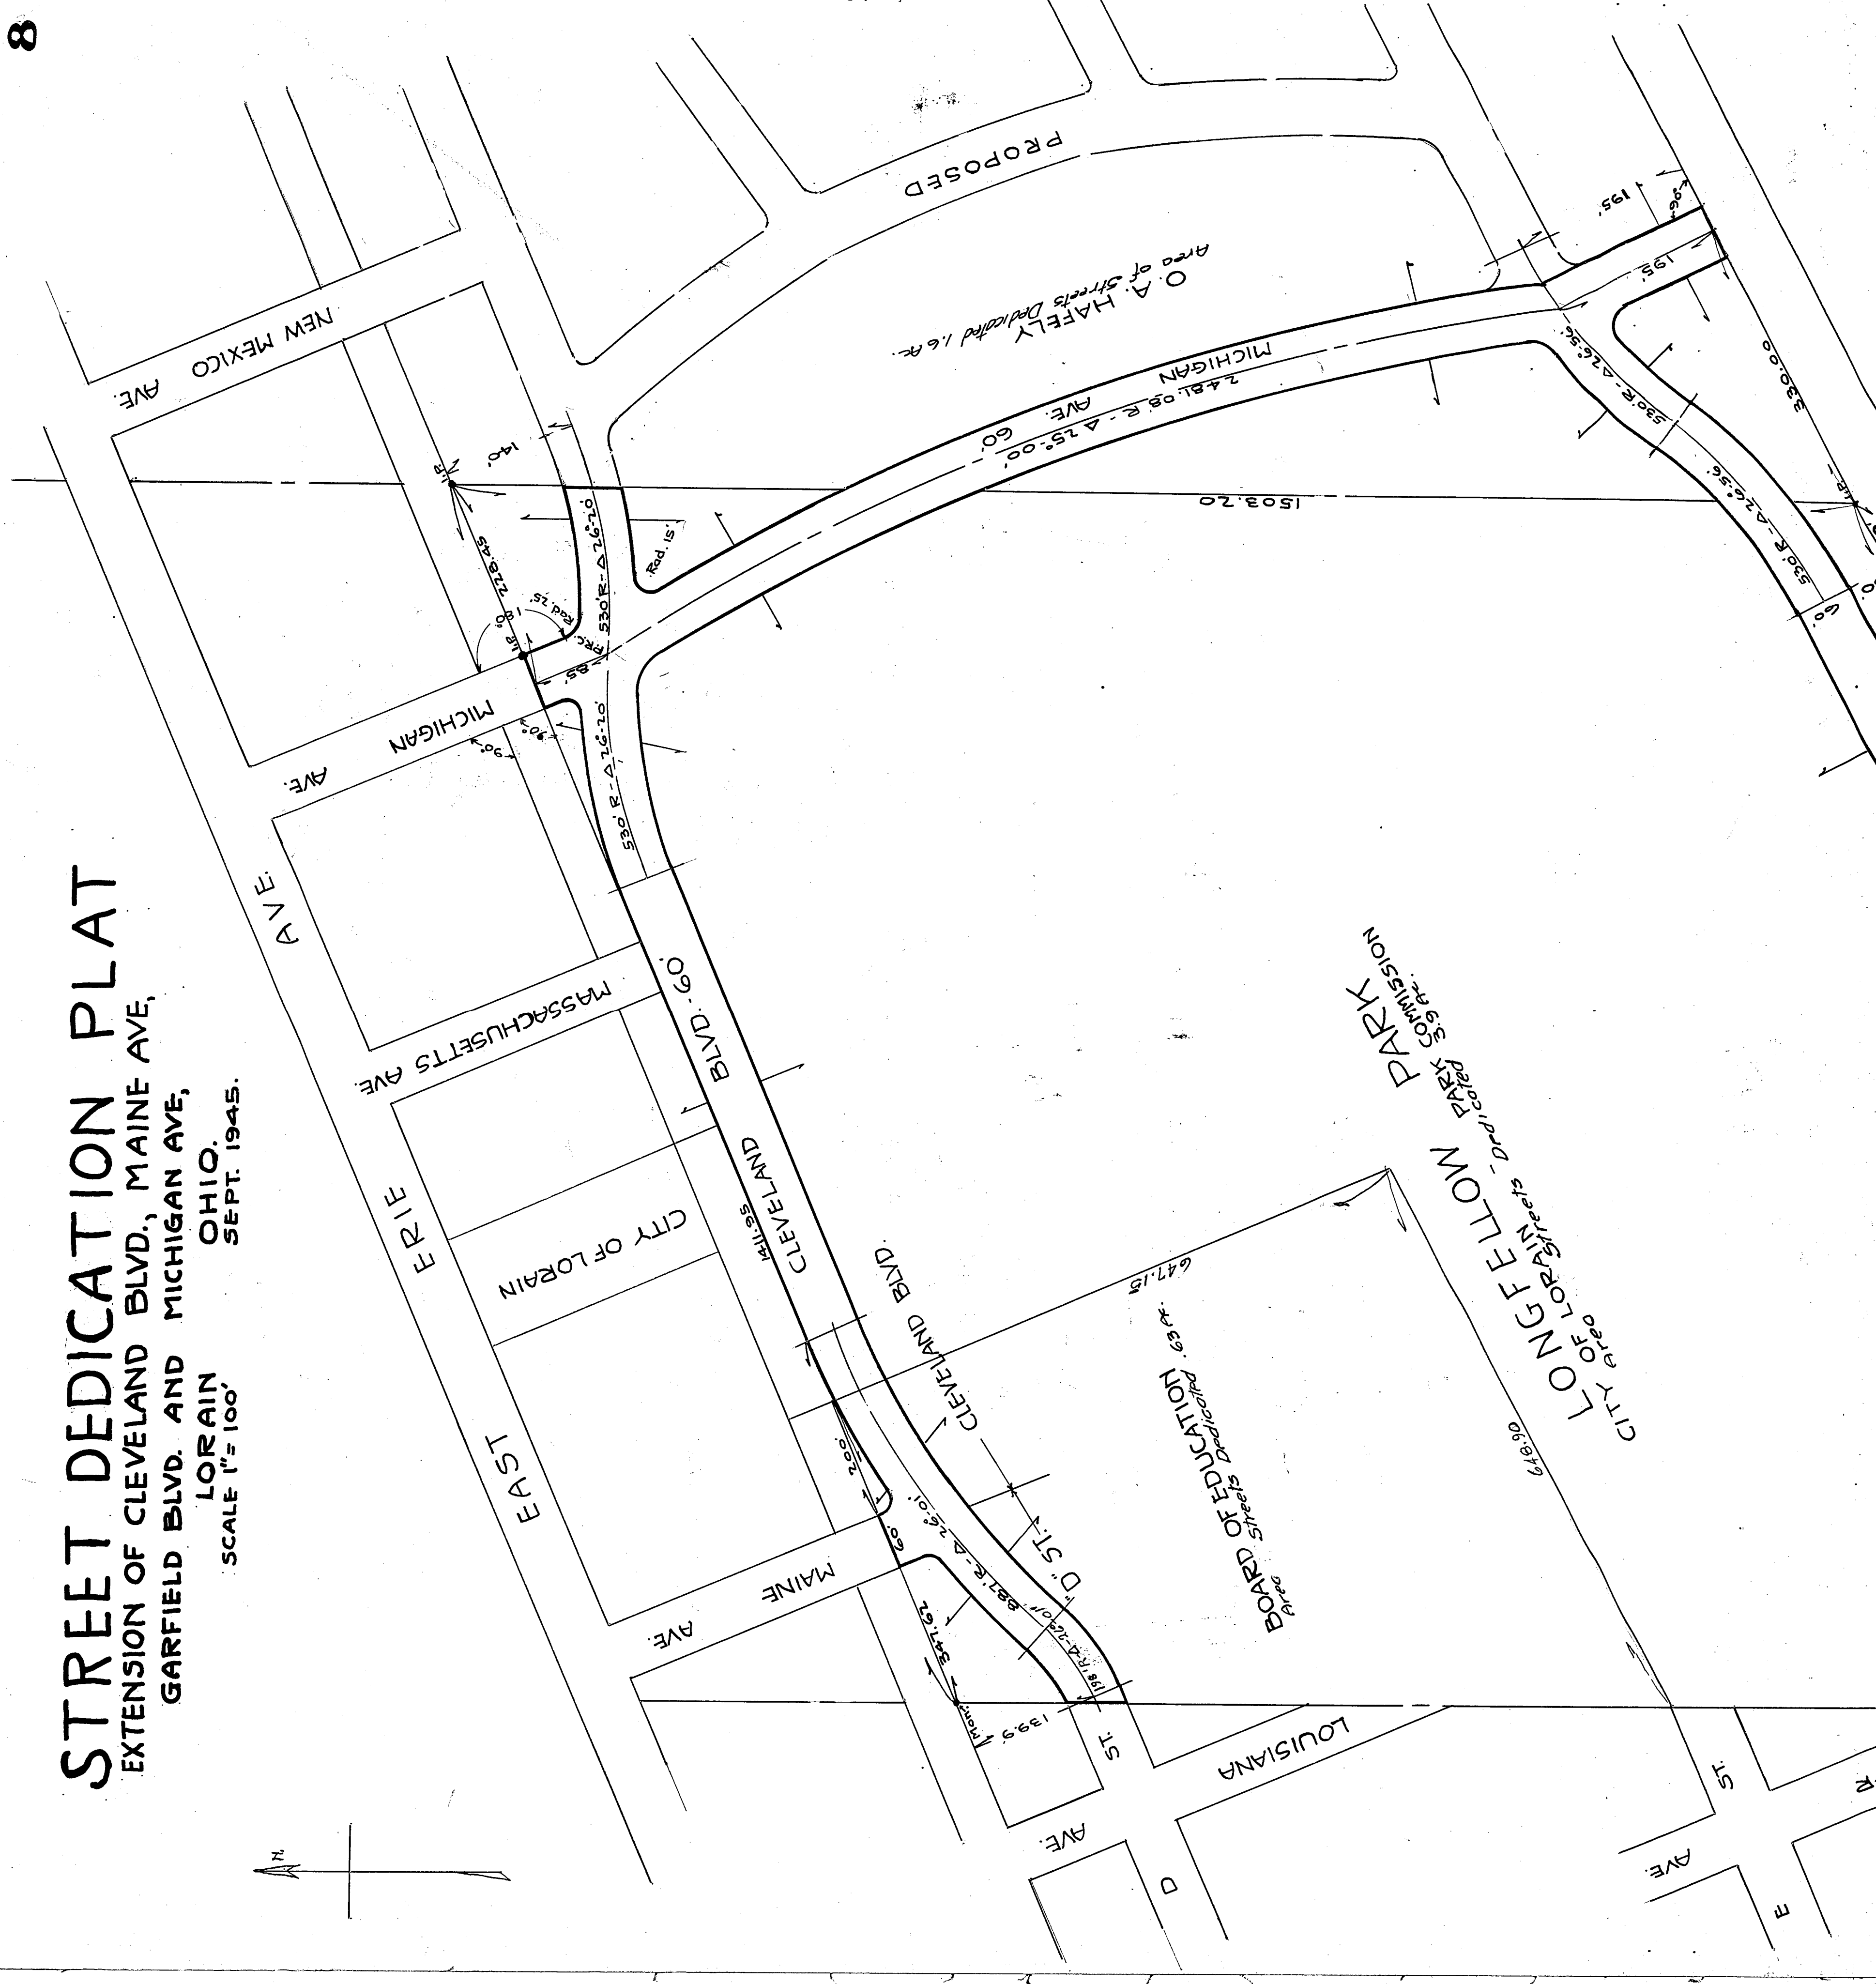


STREET DEDICATION PLAT
 EXTENSION OF CLEVELAND BLVD., MAINE AVE,
 GARFIELD BLVD. AND MICHIGAN AVE,
 OHIO.
 LORAIN
 SEPT. 1945.
 SCALE 1" = 100'

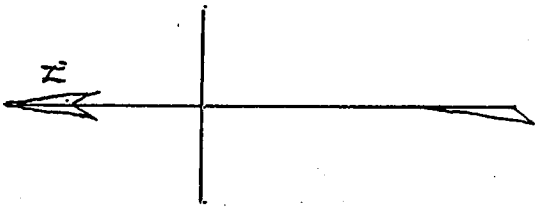

This plot embraces street extensions Cleveland Blvd.,
 Main Avenue, Garfield Blvd and Michigan Avenue as
 enclosed by heavy lines on above plat.

The above plot is hereby approved.
Lewis S. Engel
 CITY ENGINEER.

The undersigned owners of land embraced within the streets
 as shown by heavy lines on above plat hereby approve
 said plot and do hereby dedicate said streets to public use
 Lorain Board of Education.
 Clerk,
Chas. A. Hardy

City of Lorain, Park Commission
 Secretary,
John A. Baird


City of Lorain, Service Director
 Service Director,
O.S. Haffely

STATE OF OHIO
 Lorain County S.S.
 I do hereby certify that the above plat is correct and
 conforms to the laws of the State of Ohio and that the
 same are in conformity with the laws of the State of Ohio
 and that it was their free act and deed.

In testimony whereof I have hereunto set my hand and
 seal at Lorain, Ohio this 10th day of October 1945.

Walter Whitt
 NOTARY PUBLIC

PT - F - 59
 MY COMMISSION EXPIRES JUNE 6, 1947

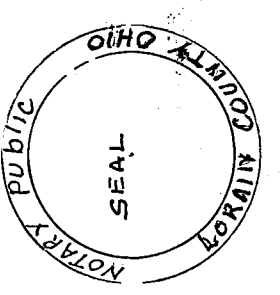

LONGFELLOW PARK
 CITY OF LORAIN PARK COMMISSION
 Secretary,
Charles E. Smith

This is to certify that the above plat is hereby approved
 on this 21st day of Sept 1945 by the Planning Commission
 of the City of Lorain, Ohio.

This is to certify that the above plat of street extensions
 was approved and accepted by the Council of the City
 of Lorain, Ohio, by Ordinance No. 5477 passed Oct 15, 1945.
 Clerk of Council,
Charles E. Smith

Received for Record
 at 4:00 o'clock P.M.
 Recorded July 29 1945.
 In Lorain County Plat Books. Received for Record July 1st 1946 at also o'clock P.M.
 Volume 14, Page 8.
 Recorded July 29th 1946 in Lorain County Plat Book Volume 14, Page 8.

Recorder,
W. F. ...

Walter Whitt
 LORAIN COUNTY RECORDER.

Transferred
 Dec 21 1945
James C. ...
 AUDITOR.