


BANNON ALLOTMENT NO. 1

LOTS 25 & 26 WEST OF BLACK RIVER
ELYRIA CITY, ELYRIA TOWNSHIP
LORAIN COUNTY OHIO

SCALE 1"=60' APRIL 10, 1947

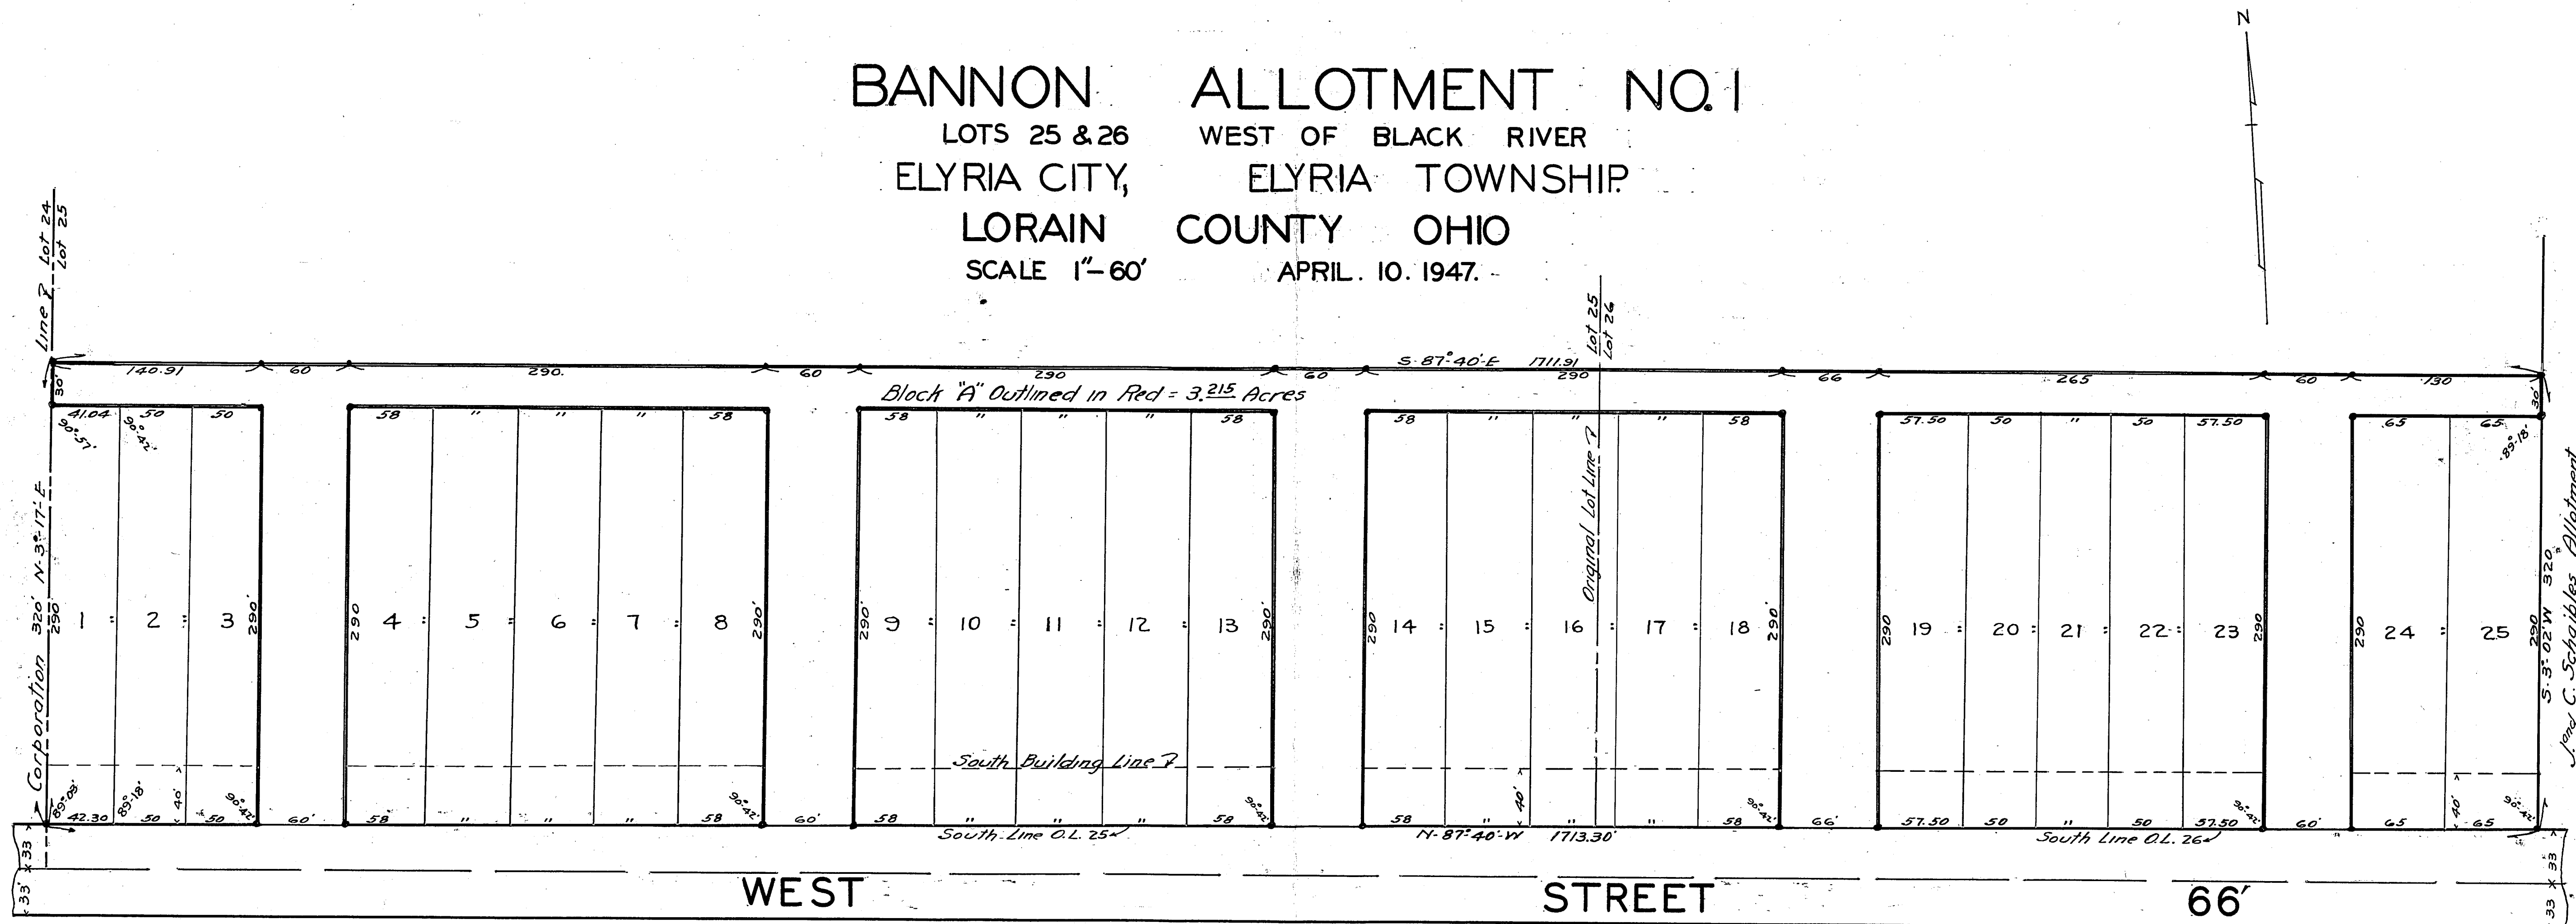

Engineer's Certificate - This is to certify that at the request of Owen J. Bannan owner of premises shown on the above plat of Bannan Allotment No. 1, situated in Original Township Lots 25 & 26 West of Black River, Elyria Township, Elyria City, Lorain County, Ohio, I have surveyed and platted said premises and have found or set iron stakes at all points indicated thus on said plat. Said plat comprises lots 1 to 25 inclusive and Block A as outlined in red and contains 12.581 Acres of land. Original Lot 25 contains 7.757 Acres Lot 26 contains 4.824 Acres. Block A contains 3.215 Acres of which 1.925 Acres is in Original Lot 25 and 1.290 Acres is in Lot 26. Distances shown are in feet and decimal parts thereof. All of which I certify to be correct.

April 10 1947. John W. Warden
Civil Engineer and Surveyor.

The above plat of Bannan Allotment No. 1 was duly approved by the Planning Commission of The City of Elyria, Ohio at a meeting of said Commission held May 29, 1947.

Attest: Pearl Cattle Clerk
by A. R. Agate President
The Planning Commission of The City of Elyria, Ohio.

City Engineer's Certificate - This is to certify that I have examined the above plat, I find the same to be correct and sufficient monuments have been set.

April 10, 1947. John Powell
City Engineer.

Owners Certificate - This is to certify that the undersigned, Owen J. Bannan owner of the above premises embraced by the above plat of Bannan Allotment No. 1 has caused the same to be platted and surveyed and hereby accept the same to be correct. (Block A as outlined in red is reserved for future Street and Alley purposes.)

In testimony whereof I Owen J. Bannan and Anna M. Bannan, wife have set our hands at Elyria, Ohio, this 17th day of April, 1947.

Witness M. M. Jovale Owen J. Bannan
A. M. Jovale Anna M. Bannan


State of Ohio, Lorain County, SS. Before me a Notary Public in and for said County and State, personally appeared Owen J. Bannan and Anna M. Bannan, wife, who did acknowledge the signing of the above plat to be their free act and deed.

In Witness whereof I have set my hand and caused my official seal to be affixed at Elyria, Ohio, this 17th day of April, 1947.

Margaret A. Krebs
Notary Public

This is to certify that the accompanying plat of Bannan Allotment No. 1, was approved by The Council of The City of Elyria, Ohio, by ordinance No. 3733, passed July 7, 1947.

Attest: O. P. Lyons Clerk. A. R. Agate Mayor.

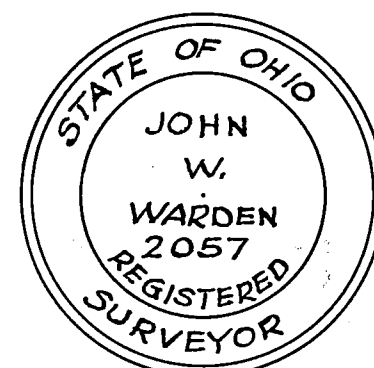

TRANSFERRED
JUL 11 1947
Frank Cyres
AUDITOR

Fees \$ 24.28

Received for record July 12, 1947 at 11:20 o'clock A.M.
Recorded July 28, 1947 in Lorain County Plat Records, Volume 14, Page 19.
Max Wilder
Lorain County Recorder.

