

365251


# BANNON ALLOTMENT No 2

LOTS 25-26 WEST OF BLACK RIVER

ELYRIA CITY, ELYRIA TOWNSHIP

LORAIN COUNTY, OHIO.

SCALE - 1" = 60' MAY 10, 1947

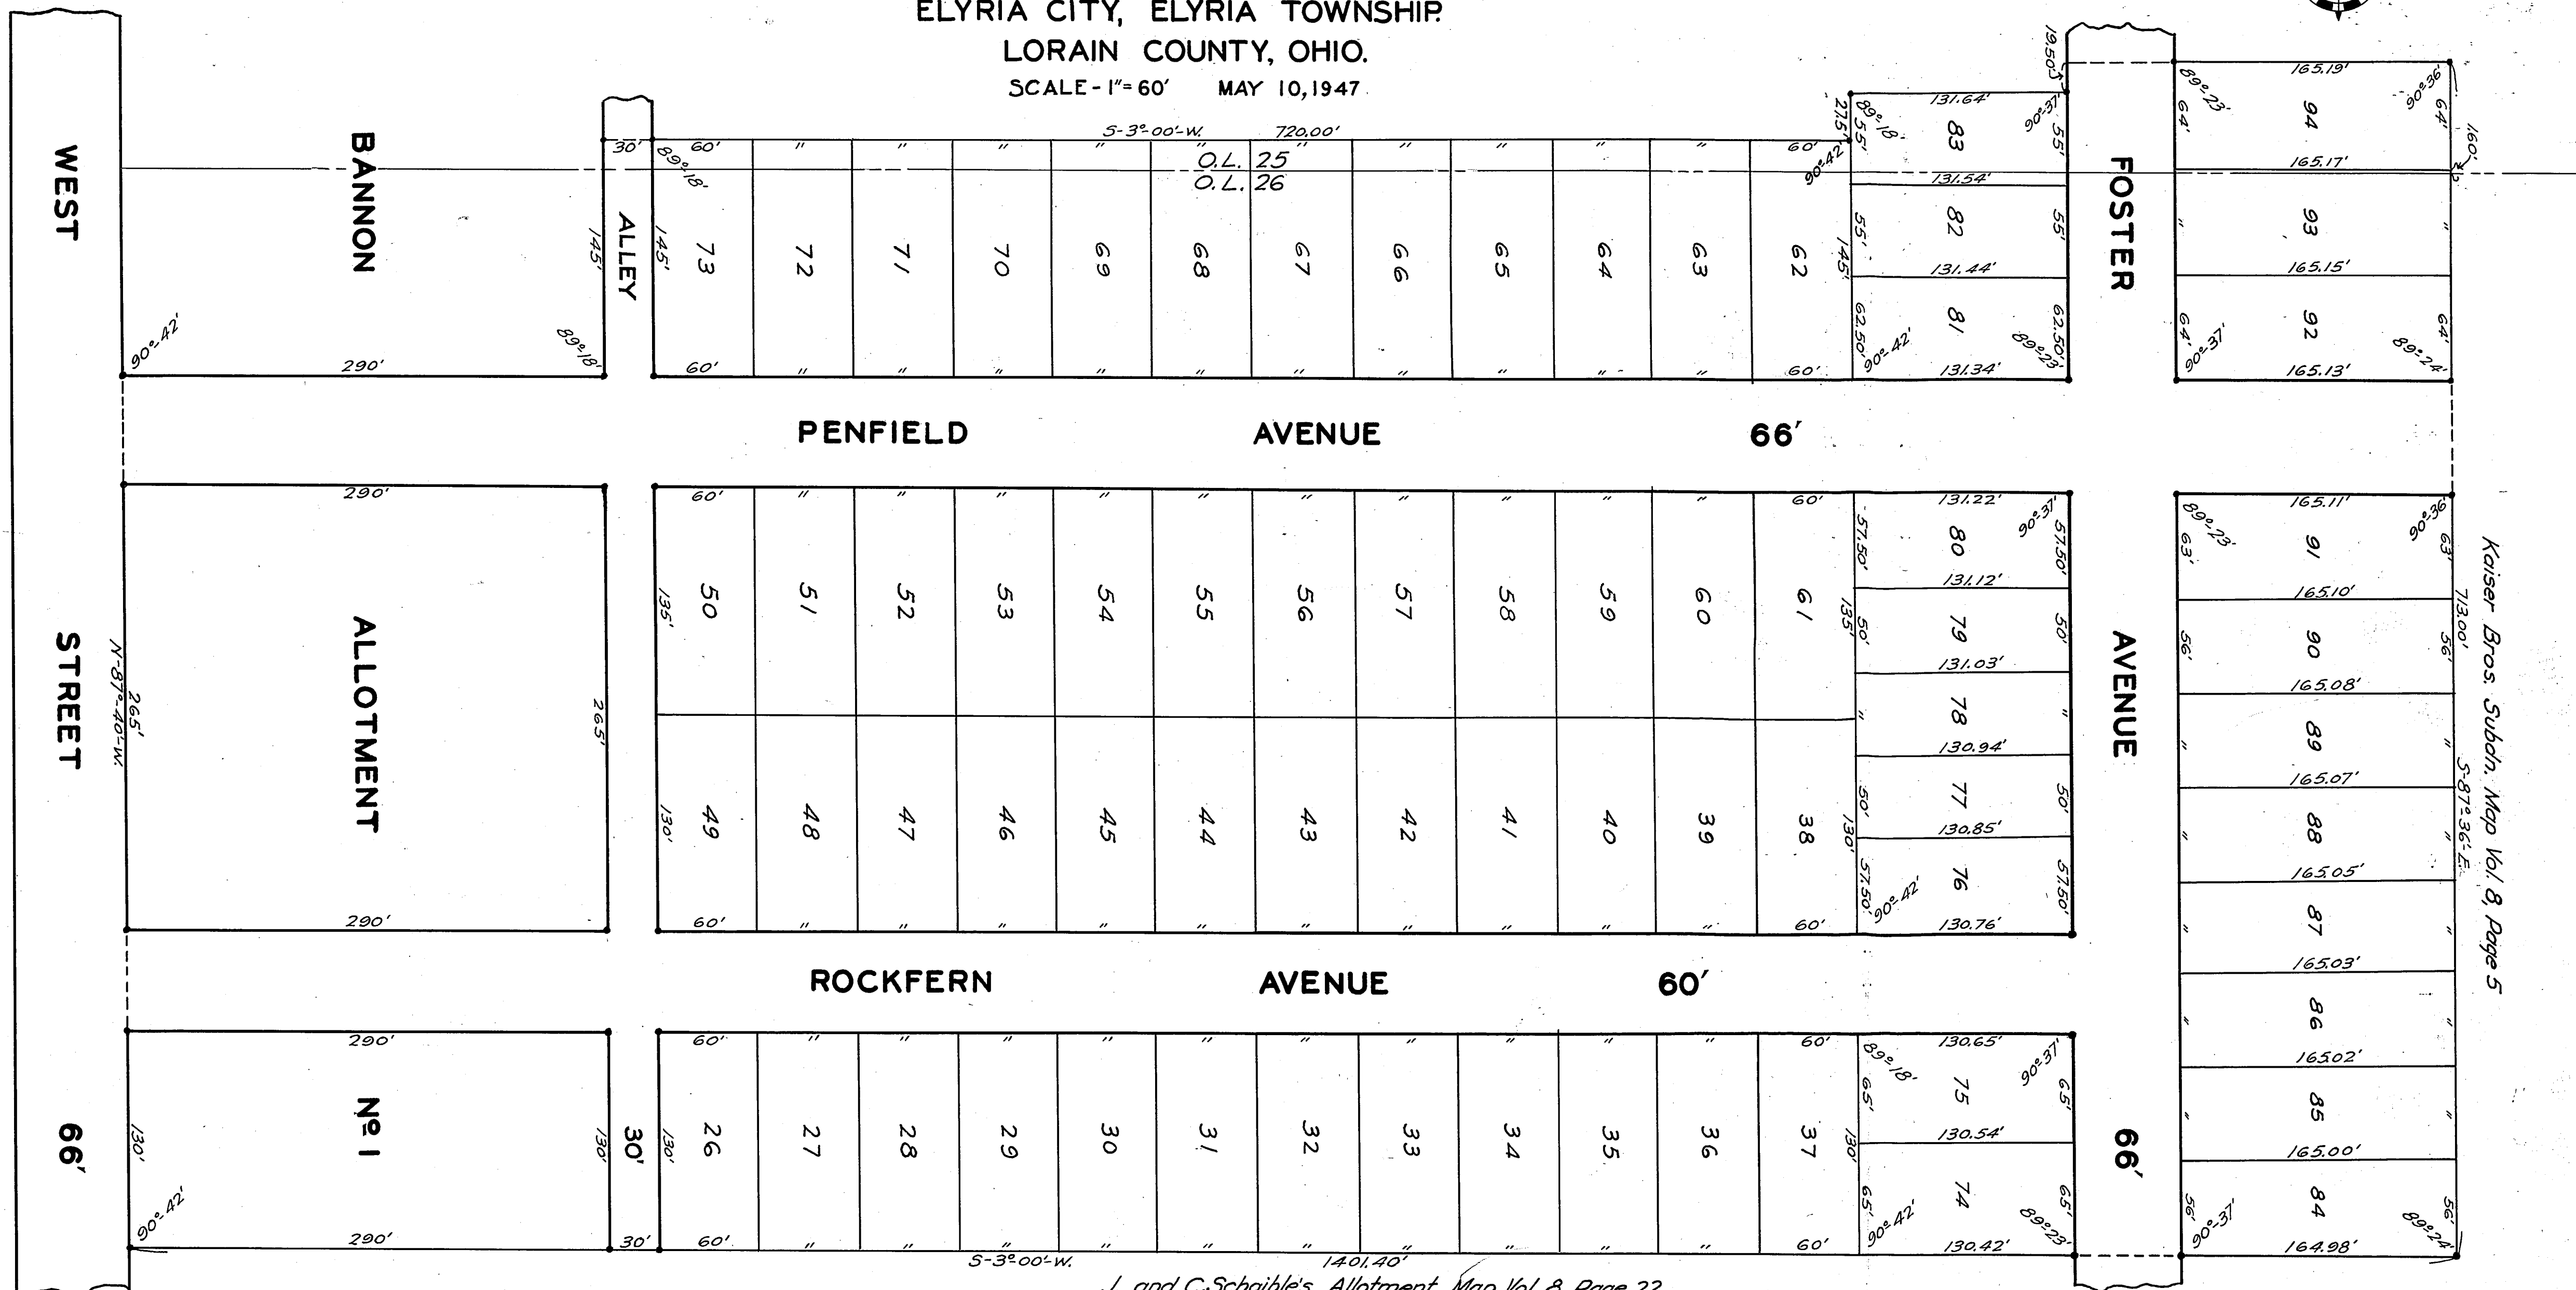

Kaiser Bros. Subdiv. Map Vol. 8, Page 5

J. and C. Schaible's Allotment, Map Vol. 8, Page 22.

**Engineer's Certificate:** This is to certify that at the request of Owen J. Bannan owner of premises shown on the above plat of Bannan Allotment No 2, situated in Original Township Lots No 25 and 26 West of Black River, Elyria Township, Elyria City, Lorain County, Ohio, I have surveyed and platted said premises and have found or set iron stakes at all points indicated thus • on said plat. Said plat comprises Lots 26 to 94 inclusive and a part of Block A as shown upon Bannan's Allotment No 1, and contains 18.173 Acres of land, premises in Lot 25 contains 0.807 Acres and Lot 26 contains 17.366 Acres. Distances shown are in feet and decimal parts thereof. All of which I certify to be correct. That portion of Block A included in the above plat contains 0.013 Acres in O.L. 25 and 1.285 Acres in O.L. 26.

*M. J. Warden*  
Civil Engineer and Surveyor.  
May 12, 1947.

**Owners Certificate:** This is to certify that the undersigned, Owen J. Bannan, owner of the above premises embraced by the above plat of Bannan Allotment No 2 has caused the same to be platted and surveyed and hereby accepts the same to be correct, I hereby dedicate to public use for street purposes the Avenues and Alley shown upon said plat.

In testimony whereof, I, Owen J. Bannan and Anna M. Bannan, wife have set our hands at Elyria, Ohio this 12<sup>th</sup> day of May, 1947.

Witness A. M. Joziale Owen J. Bannan  
M. A. Krebs Anna M. Bannan

State of Ohio,  
Lorain County, S.S.: Before me a Notary Public in and for said County and State personally appeared Owen J. Bannan and Anna M. Bannan, wife, who did acknowledge the signing of the above plat to be their free act and deed. A right of way's feet in width is hereby granted to The Elyria Telephone Company and The Ohio Public Service Company, their successors and assigns, along the rear of all lots shown upon this plat for the purpose of construction, operation, maintenance and repair of telephone and electric service, and any operation incident thereto.

In Witness whereof, I have set my hand and caused my official seal to be affixed at Elyria, Ohio this 12<sup>th</sup> day of May, 1947.

Margaret A. Krebs  
Notary Public



This is to certify that the accompanying plat of Bannan Allotment No 2, was approved by The Council of The City of Elyria, Ohio, and dedication of Avenues and Alley shown thereon were accepted by ordinance No 3722 passed May 19, 1947.

Attest: D. S. Lyons, Clerk. A. P. Ogata, Mayor.

Fees \$20.30


The above plat of Bannan Allotment No 2 was duly approved by the Planning Commission of The City of Elyria, Ohio, at a meeting of said Commission held May 29, 1947.

The Planning Commission of The City of Elyria, Ohio.

Attest: Pearl Cougle, Clerk. A. P. Ogata, President.

**City Engineers Certificate:** This is to certify that I have examined the above plat and I find the same to be correct and sufficient monuments have been set.

Dated: May 12, 1947 J. M. Howell  
City Engineer.

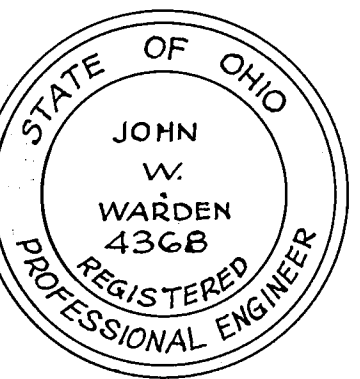

**TRANSFERRED**  
JUL 11 1947  
Frank Ayres  
AUDITOR.

Received for record July 12, 1947 at 11:21 o'clock A.M.  
Recorded July 24, 1947 in Lorain County Plat Records, Volume 14, Page 20.  
Moss Wilder  
Lorain County Recorder.

See Restrictions and Covenants see Decd 26649 page 44.