


SEE PAGE 26

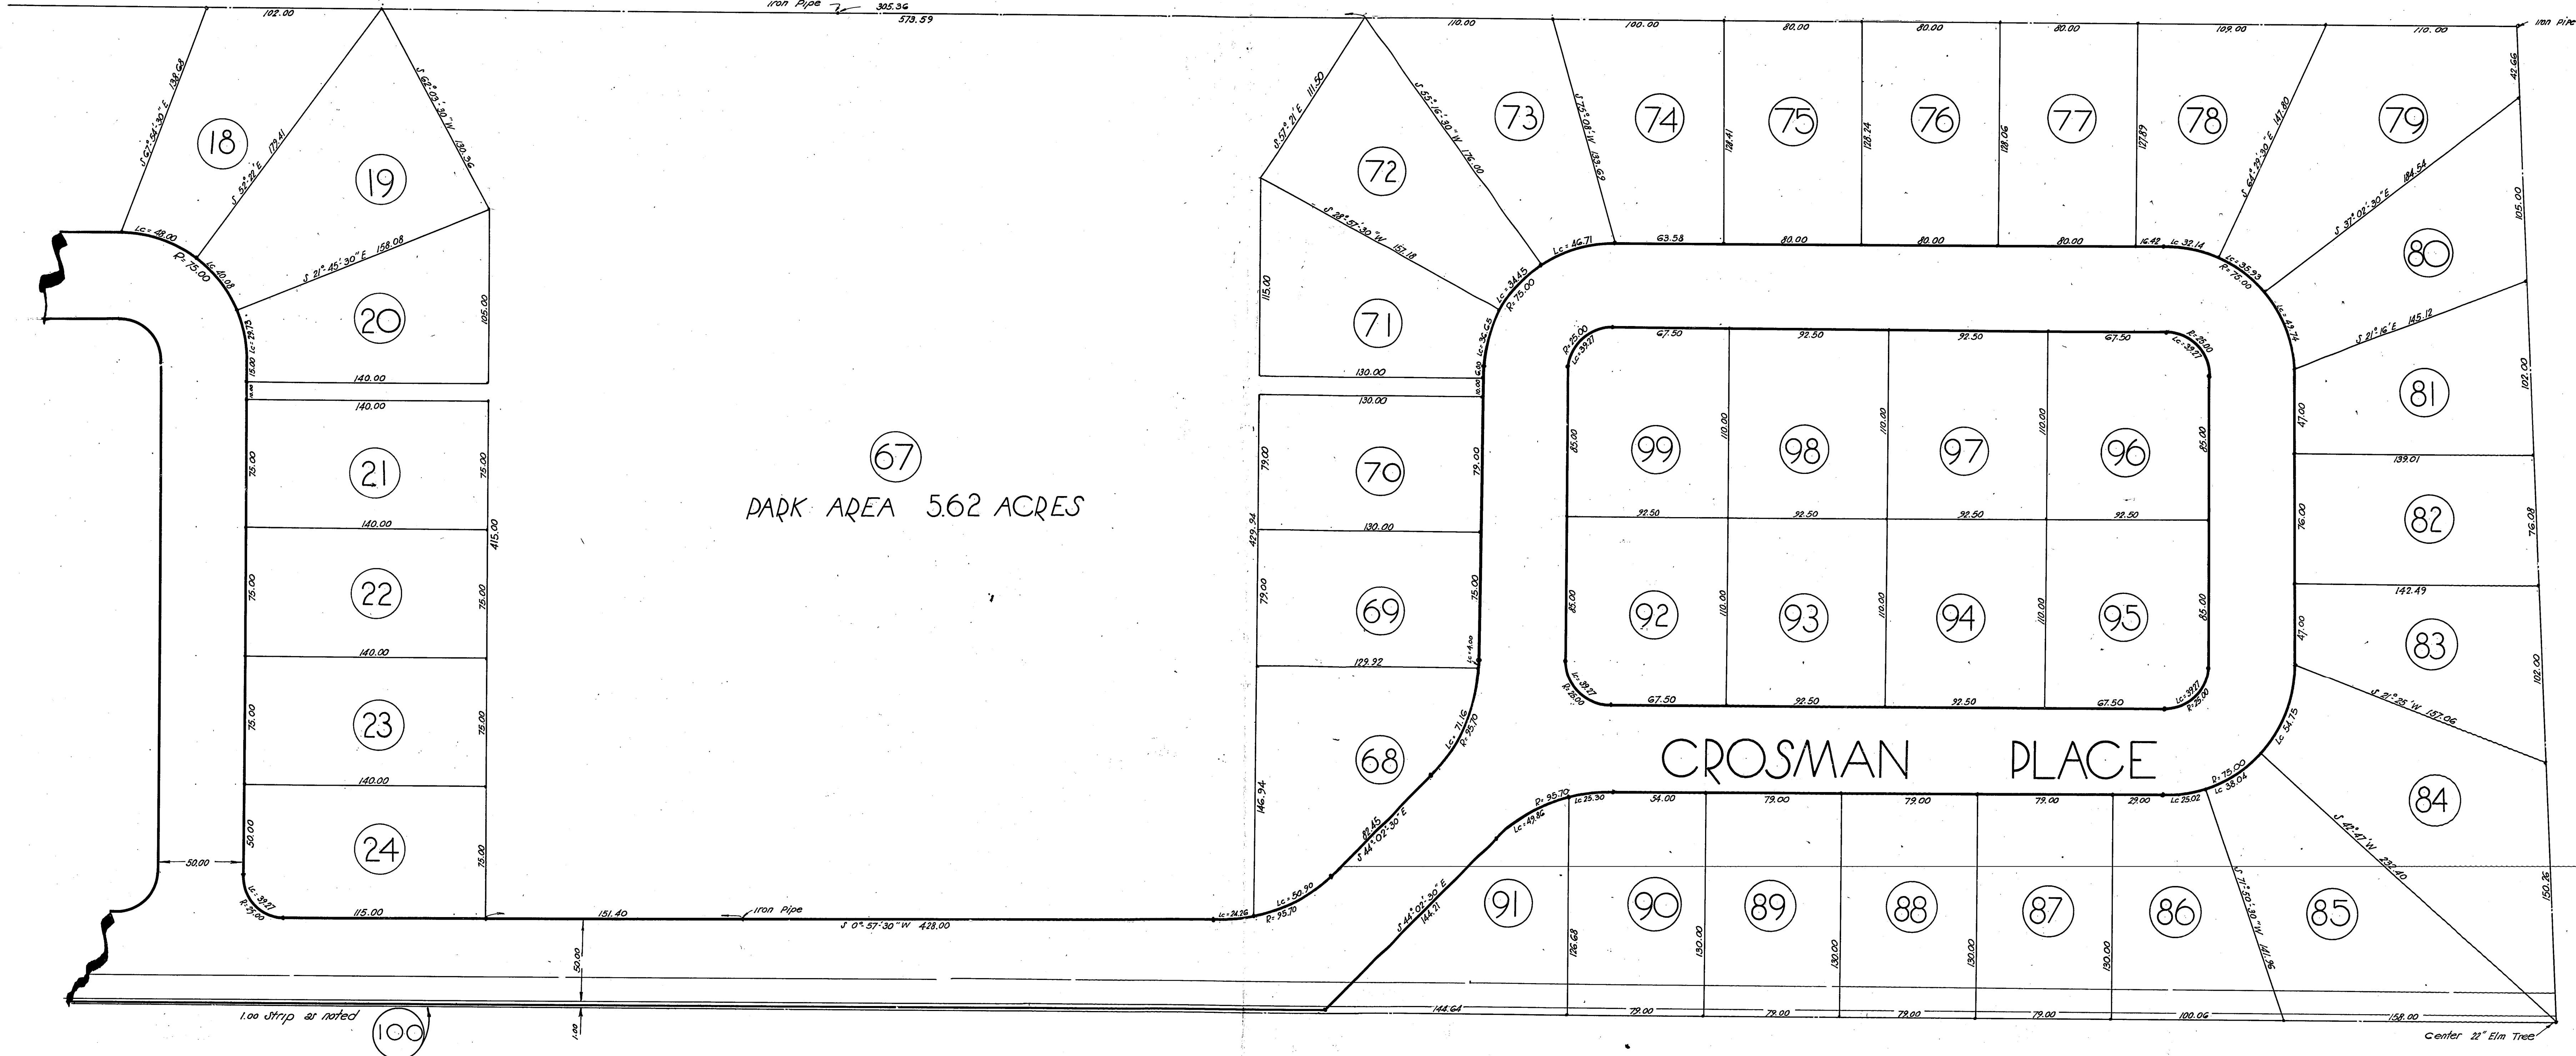

378684
 Received For Record
 May 5, 1948
 at 2:00 o'clock P.M.
 Recorded June 18, 1948
 IN LORAIN COUNTY PLAT RECORDS
 Vol. 14 Pg 26-27
 Merv Stiller Recorder
 \$60.85

The undersigned, officers of the Lorain Veterans Housing Association, owner of the land embraced in the plat hereby accepts the plat of same and dedicates to public use all roads, courts, places and drives where shown on this plat

Lorain, Ohio
 November 8, 1947


Allen Ray Lash, President
 Archibald J. Woodford, Vice-Pres.
 Frank W. Slattery, Secretary
 Donald Poplar, Treasurer

The above plat of KNEIRIM DRIVE HOMES was duly approved by the Planning Commission of the City of Lorain, Ohio at a meeting of said Commission held JAN 2, 1948.

The Planning Commission of The City of Lorain, Ohio
 By H.K. Hubbard, President
 Albert Charles S. Smith, Clerk
 Date Jan 14, 1948

State of Ohio
 Lorain County
 Before me a Notary Public in and for said county, personally appeared before me Allen Ray Lash, A.J. Woodford, Frank W. Slattery and Donald Poplar who acknowledged that they did sign the above plat and that it was their free act and deed, in testimony whereof I herewith set my hand and affix my Legal Seal at LORAIN, Ohio this 22nd day of January 1948

Ja. C. Frederick
 Notary Public

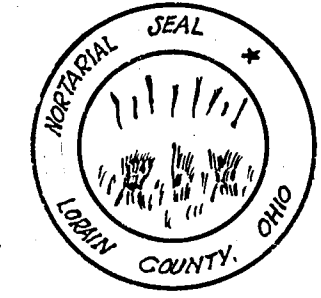

Site Planning by
 Douglas R. Johnson, Land Use Planner
 Max Ratner, Architect



TRANSFERRED
 FEB 16, 1948
 Frank Cypers
 Auditor