


TRANSFERRED
MAY 12 1949
Frank Ayres.
AUDITOR


INWOOD BEACH ALLOTMENT NO 2 ADDITION
PART OF ORIGINAL SECTION NO 18 AVON LAKE VILLAGE LORAIN CO. OHIO
SCALE - 1" = 100'
J.H. GETZ REG. SURVEYOR

392682

ALLOTMENT NO 2
RECORD PLAT VOL 13 PAGE 10

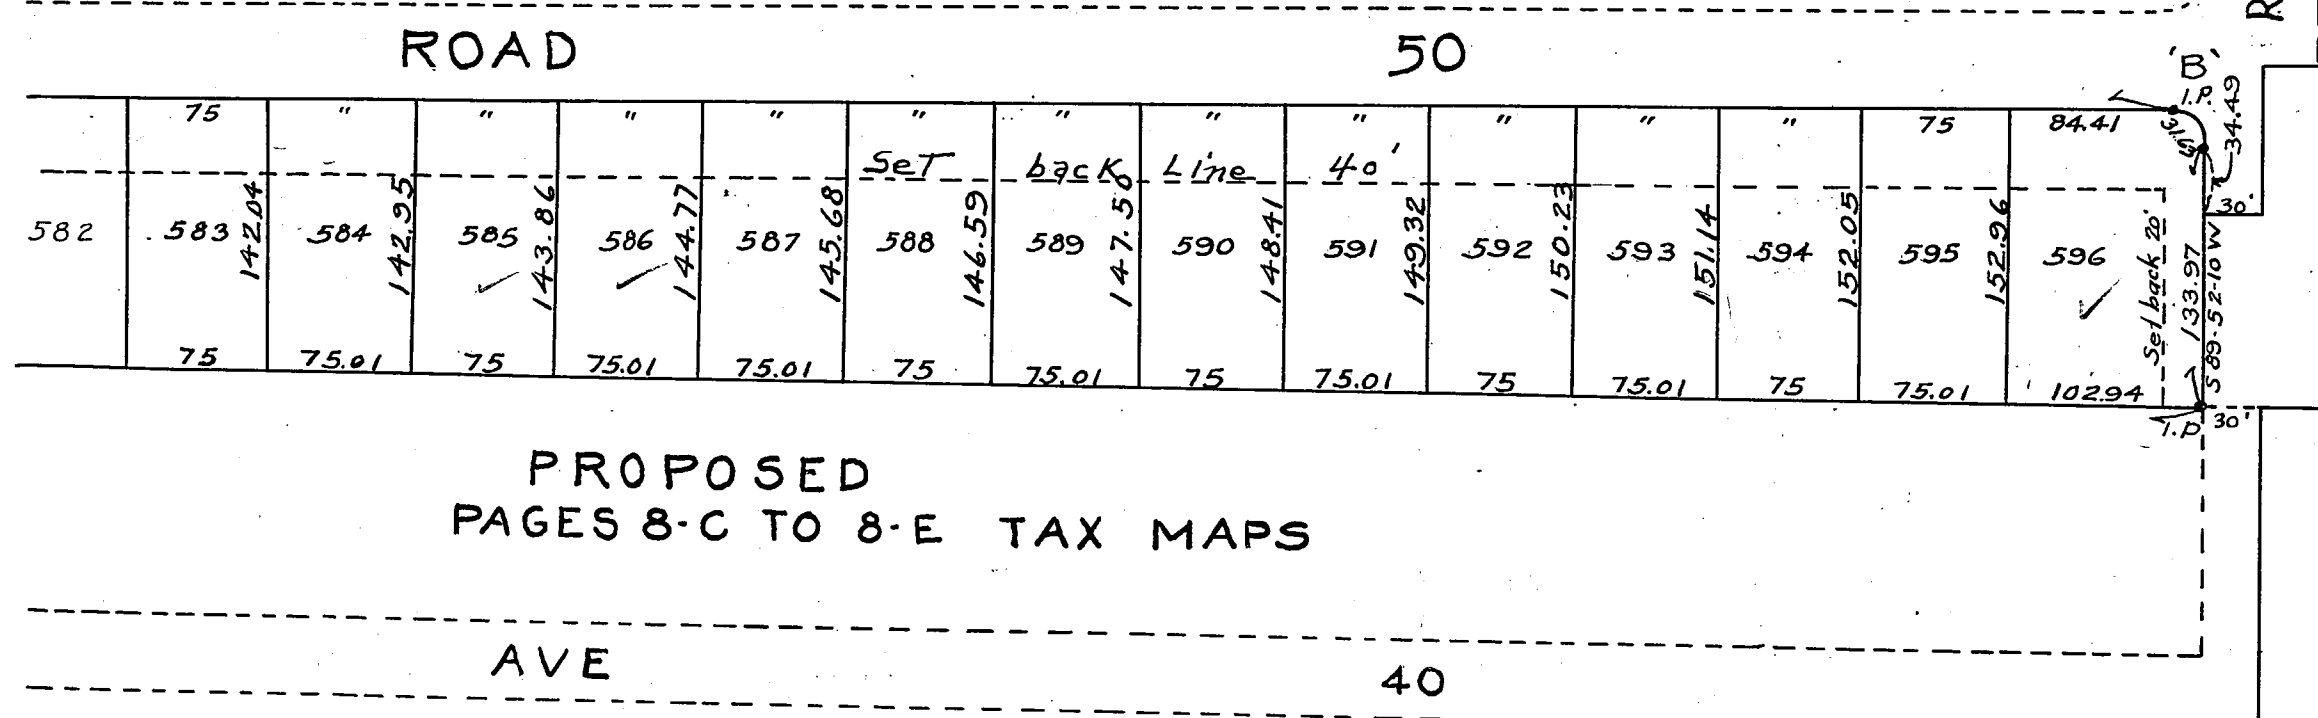

The Cleveland Trust Co.
Sec. No. 18
Sec. No. 7

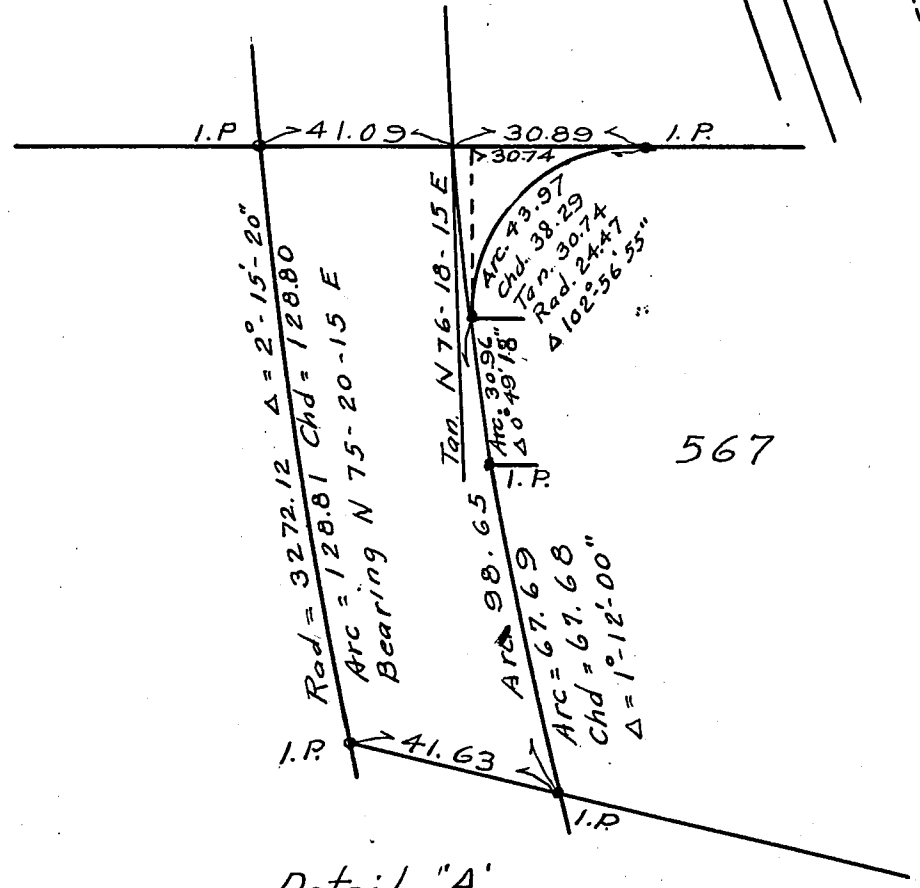

SURVEYOR'S CERTIFICATE
This is to certify that at the request of the YODER INC., Owner, I have surveyed and platted INWOOD BEACH ALLOTMENT No. 2 ADDITION as shown hereon. Said Allotment is situated in original Avon Township Section No. 18, now Avon Lake Village, Lorain County, Ohio; and contains within said bounds 7.7338 acres of land. Stone monuments and iron pins were found or set as shown here on. Distances are shown in feet and decimal parts thereof. All of which I certify to be correct.

J.H. Getz Registered Surveyor.

VILLAGE ENGINEERS CERTIFICATE
This is to certify that the above Plat of INWOOD BEACH ALLOTMENT No. 2 ADDITION is correct and that sufficient monuments have been set to define the street lines.

D.C. Stankey Engineer for Avon Lake Village

VILLAGE COUNCIL'S CERTIFICATE
This is to certify that the above Plat of INWOOD BEACH ALLOTMENT No. 2 ADDITION has been accepted by the council of Avon Lake Village by Resolution No. Passed

Leland G. Rice Mayor
John M. Boehm Clerk of Village

This is to certify that the above Plat of Inwood Beach Allotment No. 2 Addition was approved by the Village Planning Commission of Avon Lake, Ohio at a meeting of said Commission held the 9th day of February 1949
Village Planning Commission of Avon Lake, Ohio
By *G.S. Hansen* President
Mattie A. Olson Secretary

OWNER'S CERTIFICATE


This is to certify that the YODER INC., owner of lands embraced in the above plat of INWOOD BEACH ALLOTMENT No. 2 ADDITION do hereby accept the same to be correct and dedicate to public use for Street purposes SOUTH DRIVE, ROSEWOOD AVE as shown hereon.
In testimony whereof we have hereunto set our hands this 13th day of January 1949

Harvey O. Yoder Pres.
Herta Schalmeyer Sec.

TRANSFERRED
MAY 12 1949
Frank Ayres.
AUDITOR

State of Ohio }
Lorain Co. S.S. } Before me a Notary Public in and for said County and State personally came the YODER INC., by its Pres. Harvey O. Yoder and its Sec. Herta Schalmeyer who acknowledged the signing of this plat to be its and their free act and deed.
In witness whereof I have hereunto set my hand and official Seal at Avon Lake Ohio this 13th day of January 1949

John M. Boehm
Notary Public

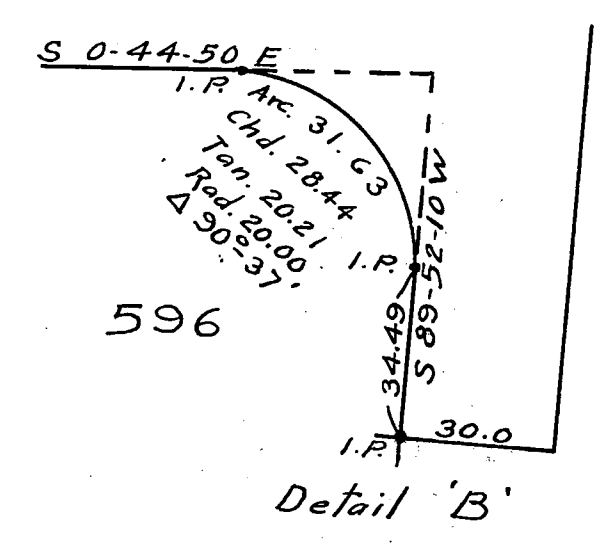

392682
Received for Record MAY 12 1949
at 12.45 P.M. Recorded MAY 18 1949
in Record Vol. 14 Page 32
Meta J. McCall
County Recorder.
Fee \$16.50