

35  
101 N 35  
900 2000

35


397940

397940

TRANSFERRED  
OCT 7 1949  
Frank Ayres  
AUDITOR

Received for Record OCT 7 1949  
at 9:00 A.M. Recorded OCT 21 19 49  
Record Vol. 14 Page 35  
Leota B. Mitchell  
County Recorder

\$22.75

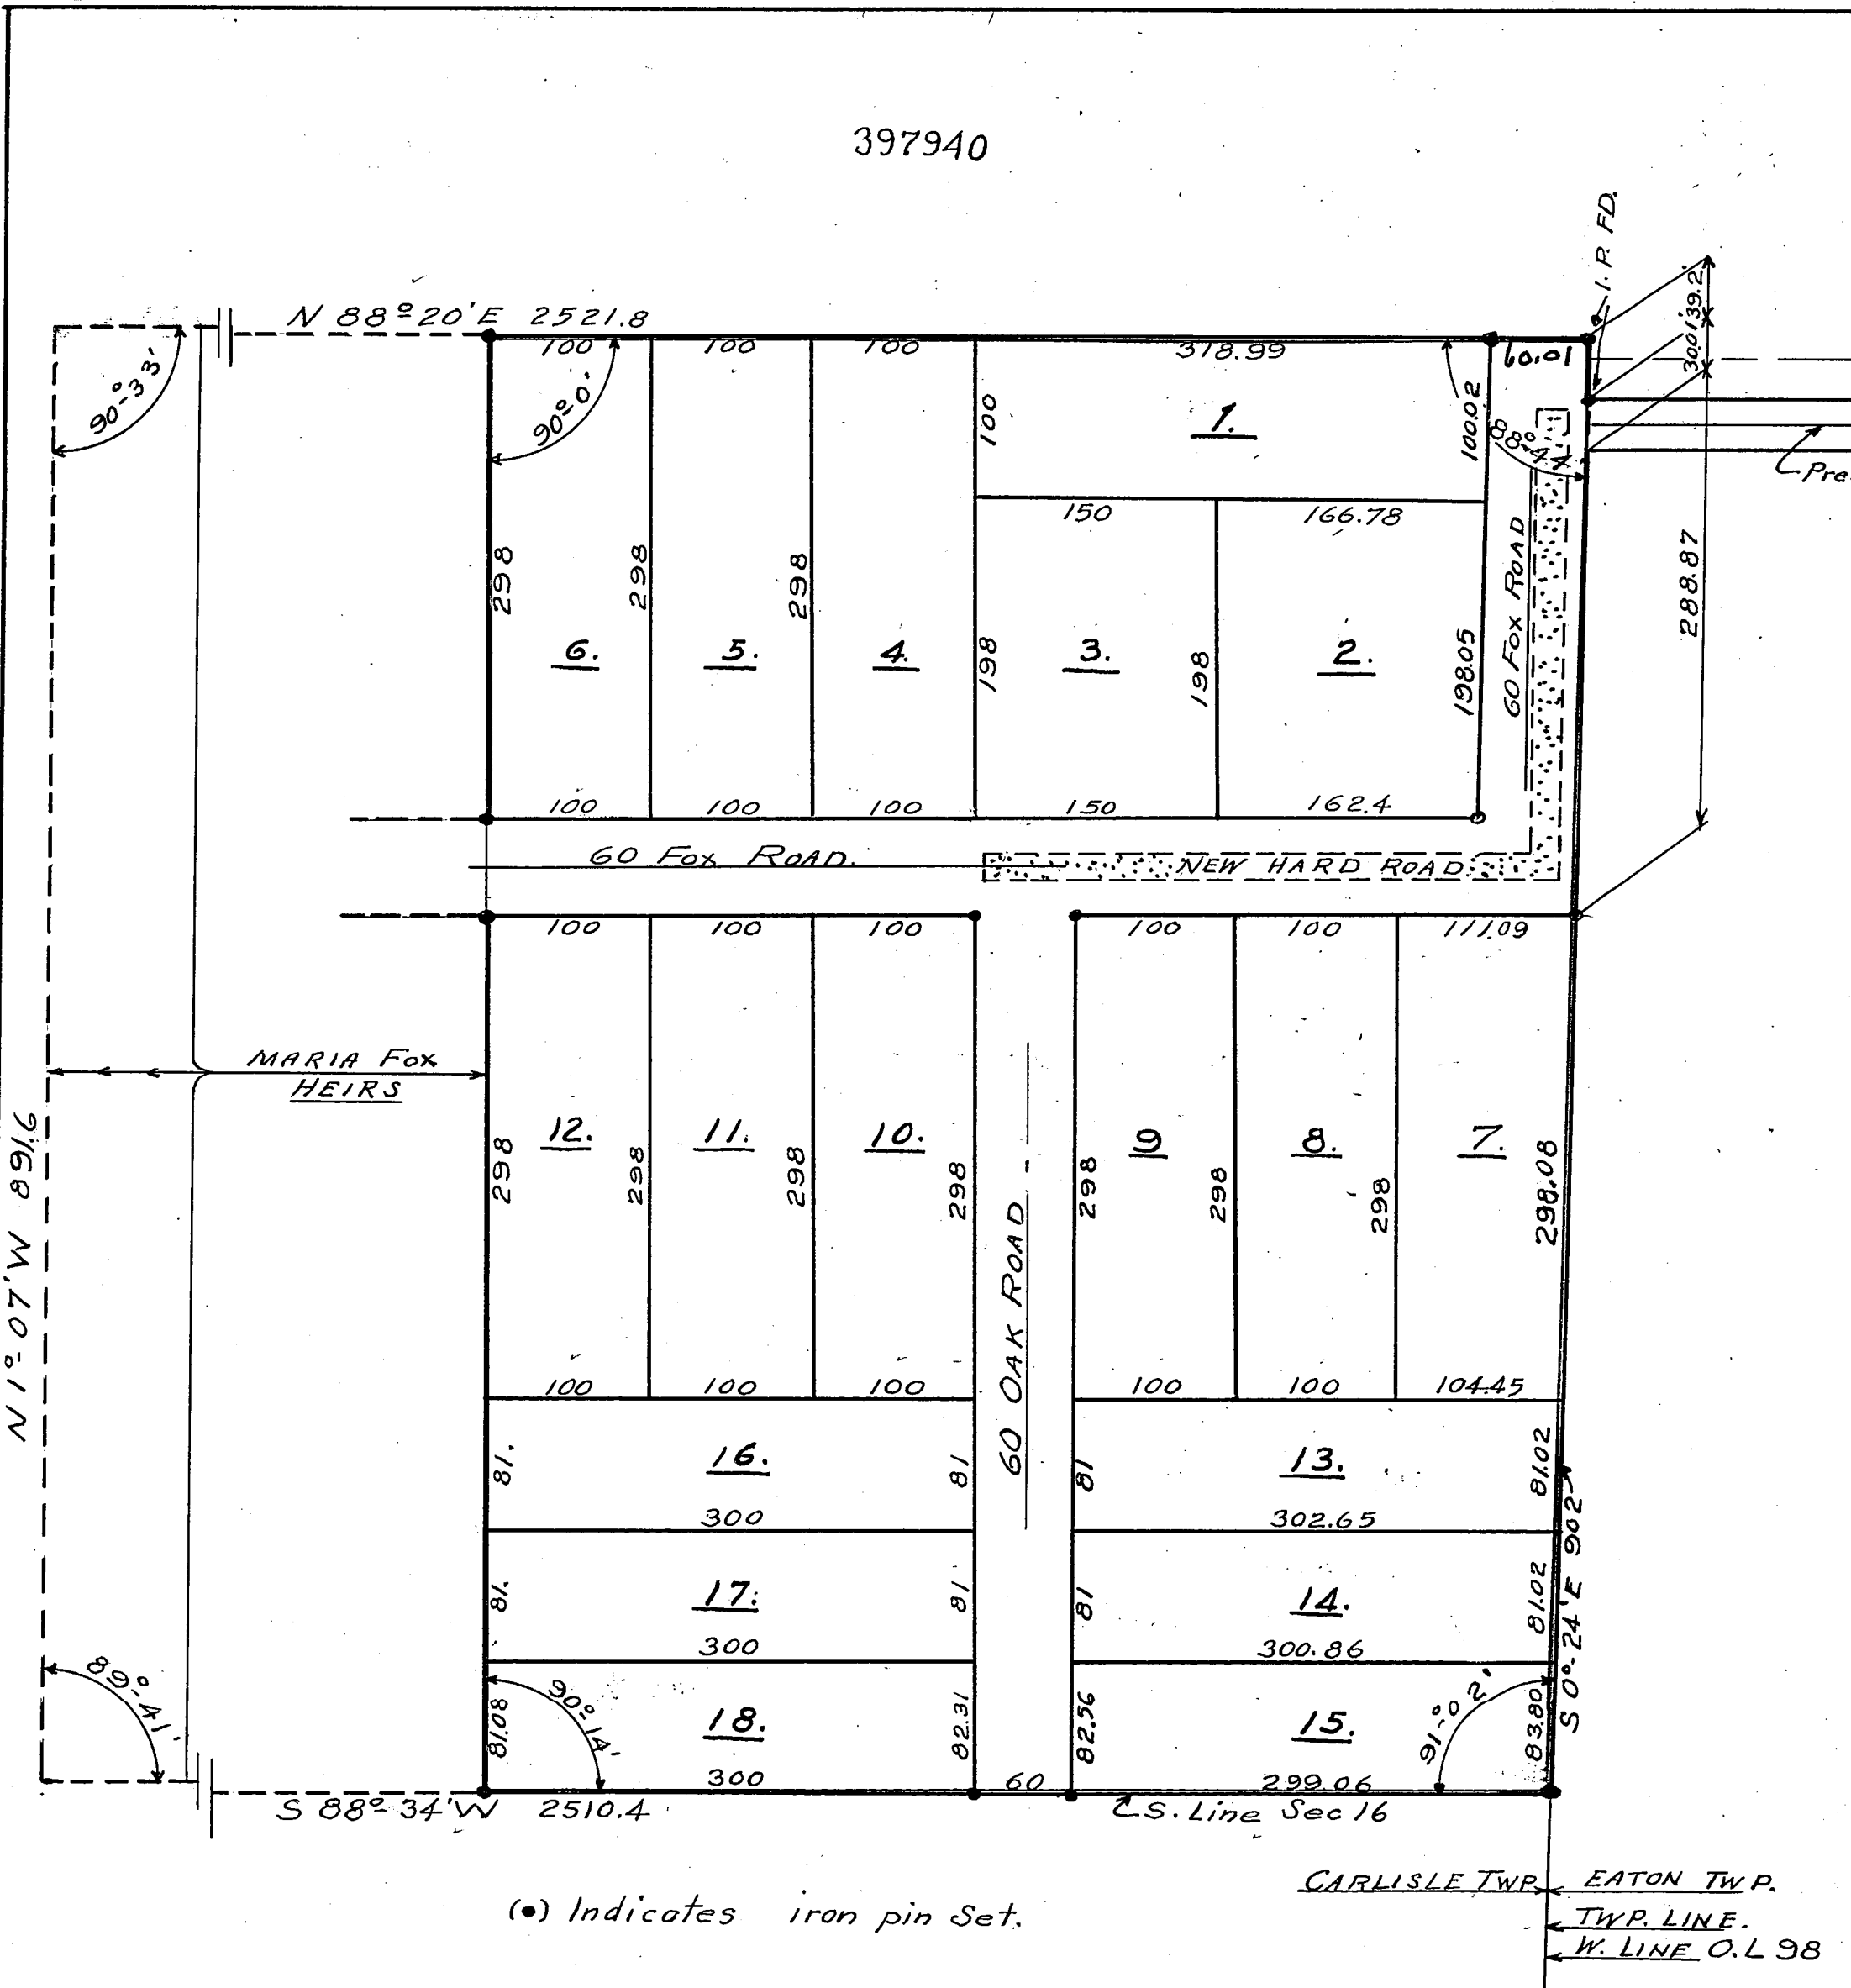

This plat made at the request of Lucy A Hootor, Mary A. Hootor, Mary A Byrnes, Cecelia Fox, James Franklin Dorman, Charles J. Byrnes, Agnes D. Gallagher and Mary C. Gohl, embraces about 13.83 acres of land in Original Section No. 16, Carlisle Township, Lorain County, Ohio. Monuments found are so marked. Measurements are in feet and decimals thereof. I certify the above to be correct. Elyria, Ohio. July 1, 1949. C.T. Biggs  
Registered Surveyor.

The undersigned owners of the land embraced in this plat hereby accept this plat of same and dedicate Fox Road and Oak Road to public use.  
 Cecelia Fox  
 Lucy A. Hootor  
 Mary A. Hootor  
 Mary A. Byrnes  
 STATE OF OHIO )  
 ) ss:  
 COUNTY OF LORAIN )  
 James Franklin Dorman  
 Charles J. Byrnes  
 Agnes D. Gallagher  
 Mary C. Gohl  
 Date

This Plan adopted May 9th 1949.

TRANSFERRED  
OCT 7 1949  
Frank Ayres  
AUDITOR

STATE OF PENNSYLVANIA )  
) ss:  
COUNTY OF ALLEGHANY )

On the 7th day of June A.D. 1949, before me, a Notary Public, in and for said County and State came the above named James Franklin Dorman, Charles J. Byrnes, and AGNES D. GALLAGHER and acknowledged the foregoing plan to be their act and deed and desired the same to be recorded as such. Witness my hand and notarial seal the day and year aforesaid.

Thomas P. Mulvaney  
Notary Public.  
THOMAS P. MULVANEY, Notary Public  
MY COMMISSION EXPIRES  
JANUARY 7, 1951

STATE OF OHIO )  
) ss:  
COUNTY OF LUCAS )

On the 8th day of June A.D. 1949 before me a Notary Public, in and for said County and State came the above named MARY C. GOHL and acknowledged the foregoing plan to be her act and deed and desired the same to be recorded as such. Witness my hand and Notarial Seal the day and year aforesaid.

Clara E. Gabriel  
Notary Public, Lucas County, Ohio  
My Commission Expires, Nov. 15, 1951

On the 25 day of June A.D. 1949, before me a Notary Public, in and for said county and State came the above named CECELIA Fox, Lucy A. HOCTOR, MARY A. HOCTOR and MARY A. BYRNES, and acknowledged the foregoing plan to be their act and deed and desired the same to be recorded as such. Witness my hand and Notarial SEAL the day and year aforesaid.

Paul A. Torgerson  
Notary Public  
My Commission Expires 10/5/51

D. E. Patterson Co. Engr.  
B. J. Fortney  
C. D. Johnson  
J. Herman Thompson  
Bruce Alexander Trust  
Earl A. Dickrich Trust  
H. H. Dunsundahl Trust

FOX ACRES  
SEC. NO. 16, CARLISLE TOWNSHIP  
LORAIN COUNTY, OHIO.  
C. T. BIGGS REG. SURVEYOR  
JUNE 1, 1949. SCALE 1"=100'

