


WESTVIEW ALLOTMENT N° 3

Original Township Lots 35 & 36 West of Black River
Elyria Township, Lorain County Ohio.
Scale 1 inch = 60 Feet.

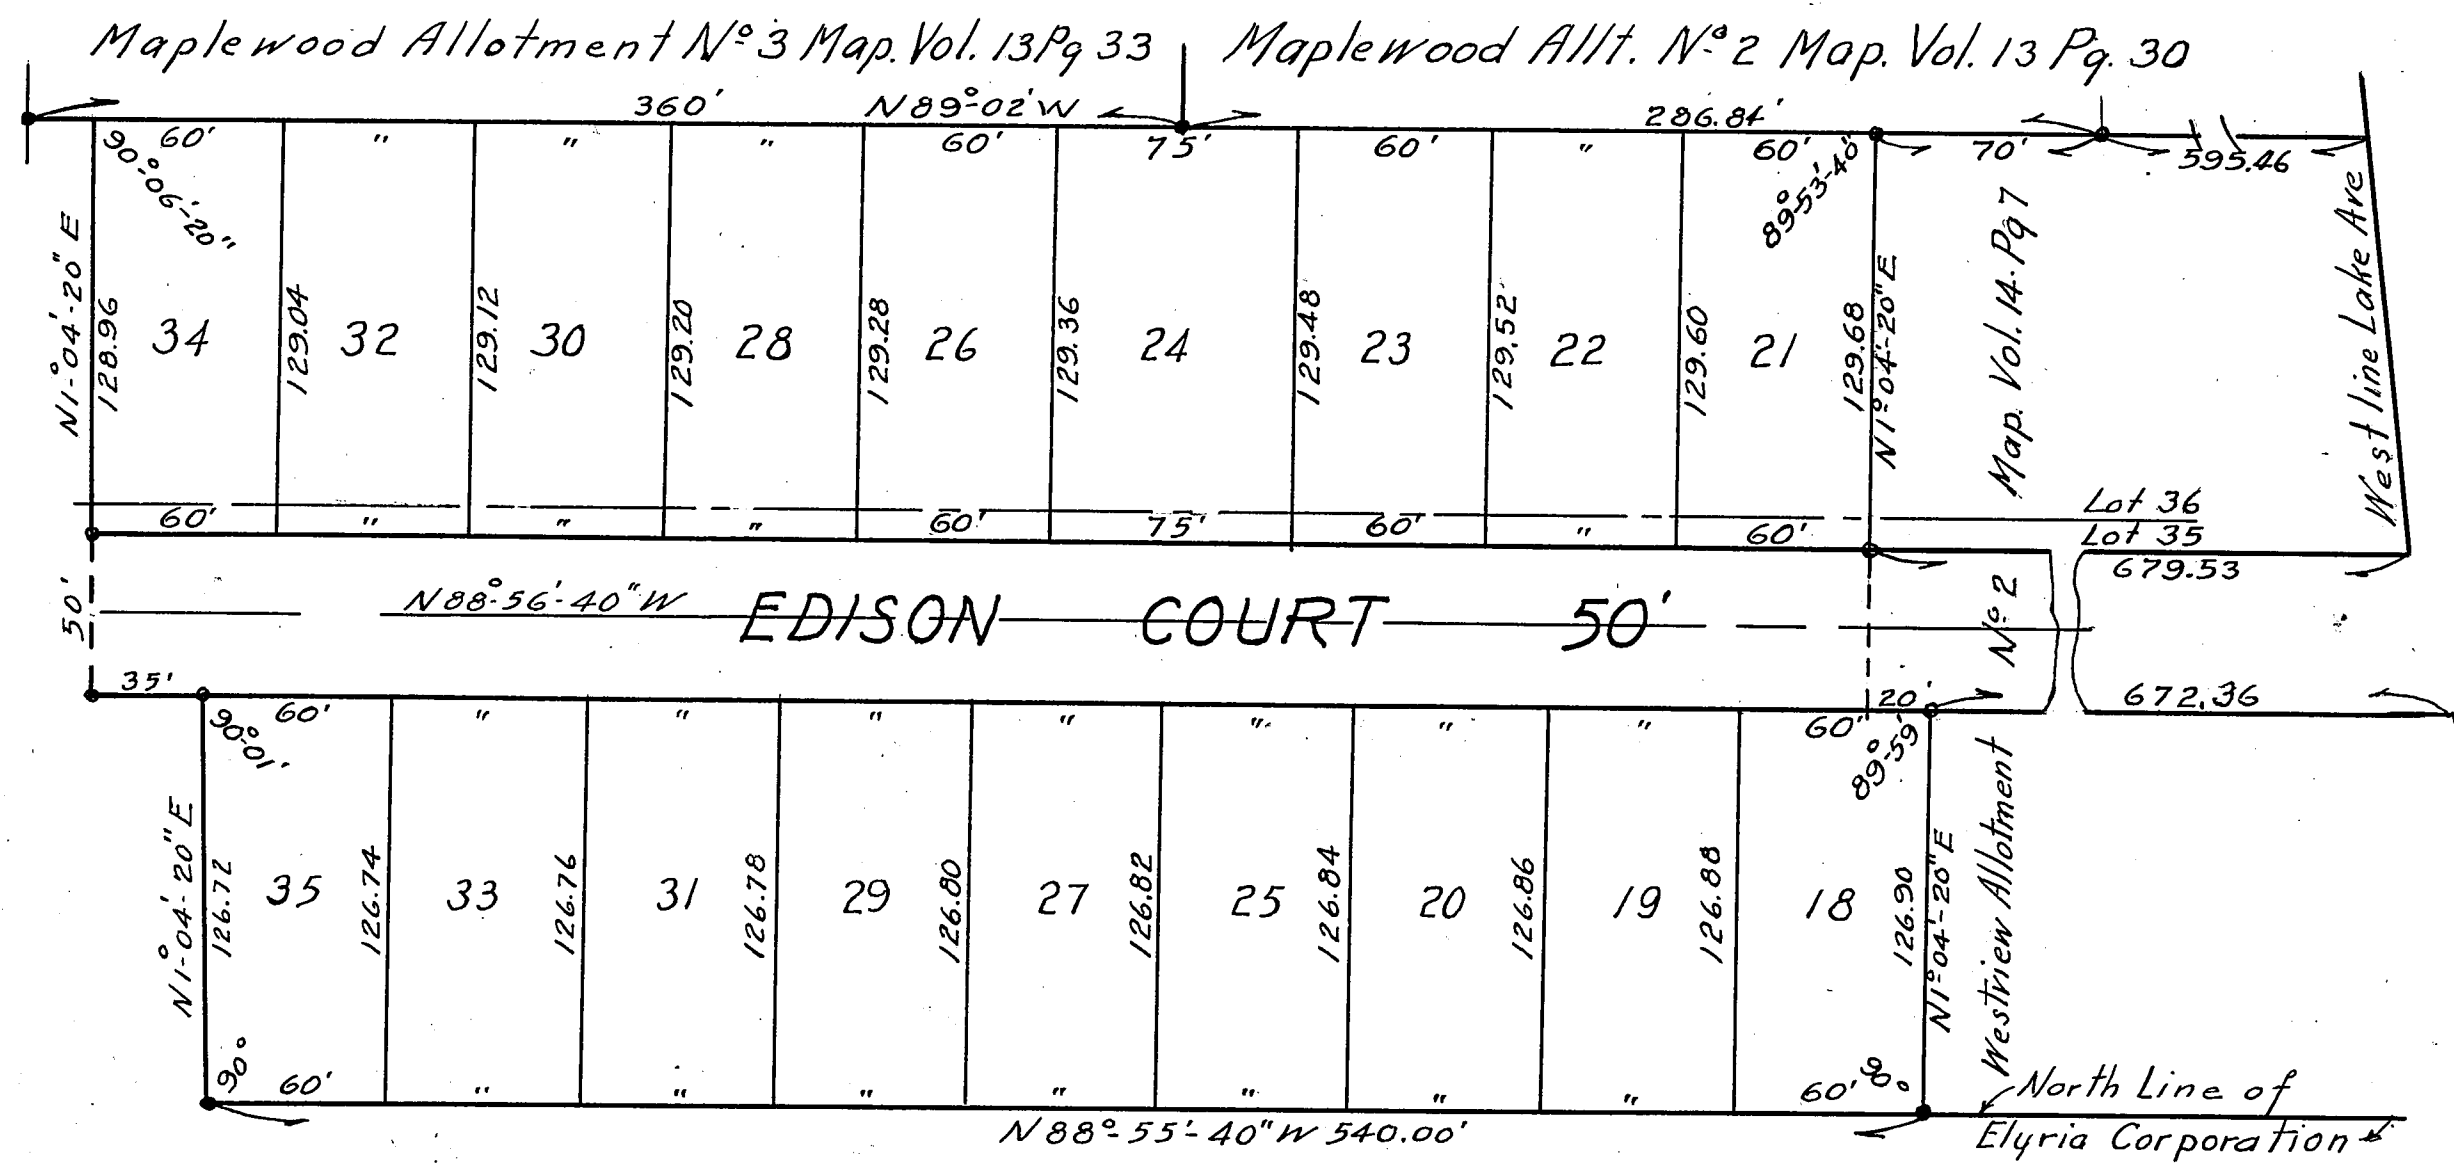

Engineers Certificate - This is to certify that at the request of Ella Baker, et al. Owners of premises shown on the above plat of Westview Allotment N° 3, Situated in Original Township Lots 35 and 36 West of Black River, Elyria Township, Lorain County Ohio, I have surveyed and platted said premises and found or set iron stakes at all points indicated thus on said plat. Said plat comprises Lots 18 to 35 inclusive and Edison Court 50 feet in width and contains 3.856 Acres of land of which in lot 35 are 2.336 Acres and in lot 36 are 1.520 Acres. Distances shown are in feet and decimal parts thereof. All of which I certify to be correct.

Signed: J.W. Warden
Registered Civil Engineer and Surveyor.

Owners Certificate - This is to certify that the undersigned, Edward W. Evarish and Annabell M. Evarish owners of sub. lot 18 and Robert Allen Crawford and Charlotte Alene Crawford owners of sub. lot 19 of this plat and Ella A. Baker and Fred E. Baker her husband, owners of the remainder of the premises embraced by the above plat of Westview Allotment N° 3, has caused the same to be platted and surveyed and do hereby accept the same to be correct, and dedicate to public use for street and road purposes, Edison Court, 50 feet in width, as shown, upon said plat.

In testimony whereof, I Ella A. Baker and Fred E. Baker her husband and Edward W. Evarish and Annabell M. Evarish and Robert Allen Crawford and Charlotte Alene Crawford, have hereunto set our hands at Elyria, Ohio, this 10th day of October, 1949.

Witness { Signed: Edna Mae Wilson
Signed: Ella A. Baker, Fred E. Baker
Signed: Edward W. Evarish, Annabell M. Evarish
Signed: Robert Allen Crawford, Charlotte Alene Crawford

State of Ohio ss } Before me a Notary Public in and for said County and State, personally appeared Lorain County Ella A. Baker and Fred E. Baker her husband, and Edward W. Evarish and Annabell M. Evarish and Robert Allen Crawford and Charlotte Alene Crawford, who did acknowledge the signing of the above plat to be their free act and deed.

In Witness whereof I have set my hand and caused my official seal to be affixed at Elyria, Ohio, this 16th day of October, 1949.

Signed: Edna Mae Wilson
Notary Public.

The above plat of Westview Allotment N° 3, was duly approved by The Planning Commission of The City of Elyria, Ohio, at a meeting of said Commission held October 27, 1949.

Attest Signed: Pearl Cautle
Clerk
Transferred
Oct. 29, 1949
Frank Ayers
Auditor


Received for Record Nov. 1, 1949
at 3:45 P.M. Recorded Nov. 16, 1949
in Record, Vol. 14 Page 96
Leta P. Mitchell
County Recorder

by Signed: Henry W. Ault
President

BEACHWOOD ESTATES N° 2.

SECTION 7 AVON LAKE VILLAGE
LORAIN COUNTY OHIO.

SCALE 1" = 50'

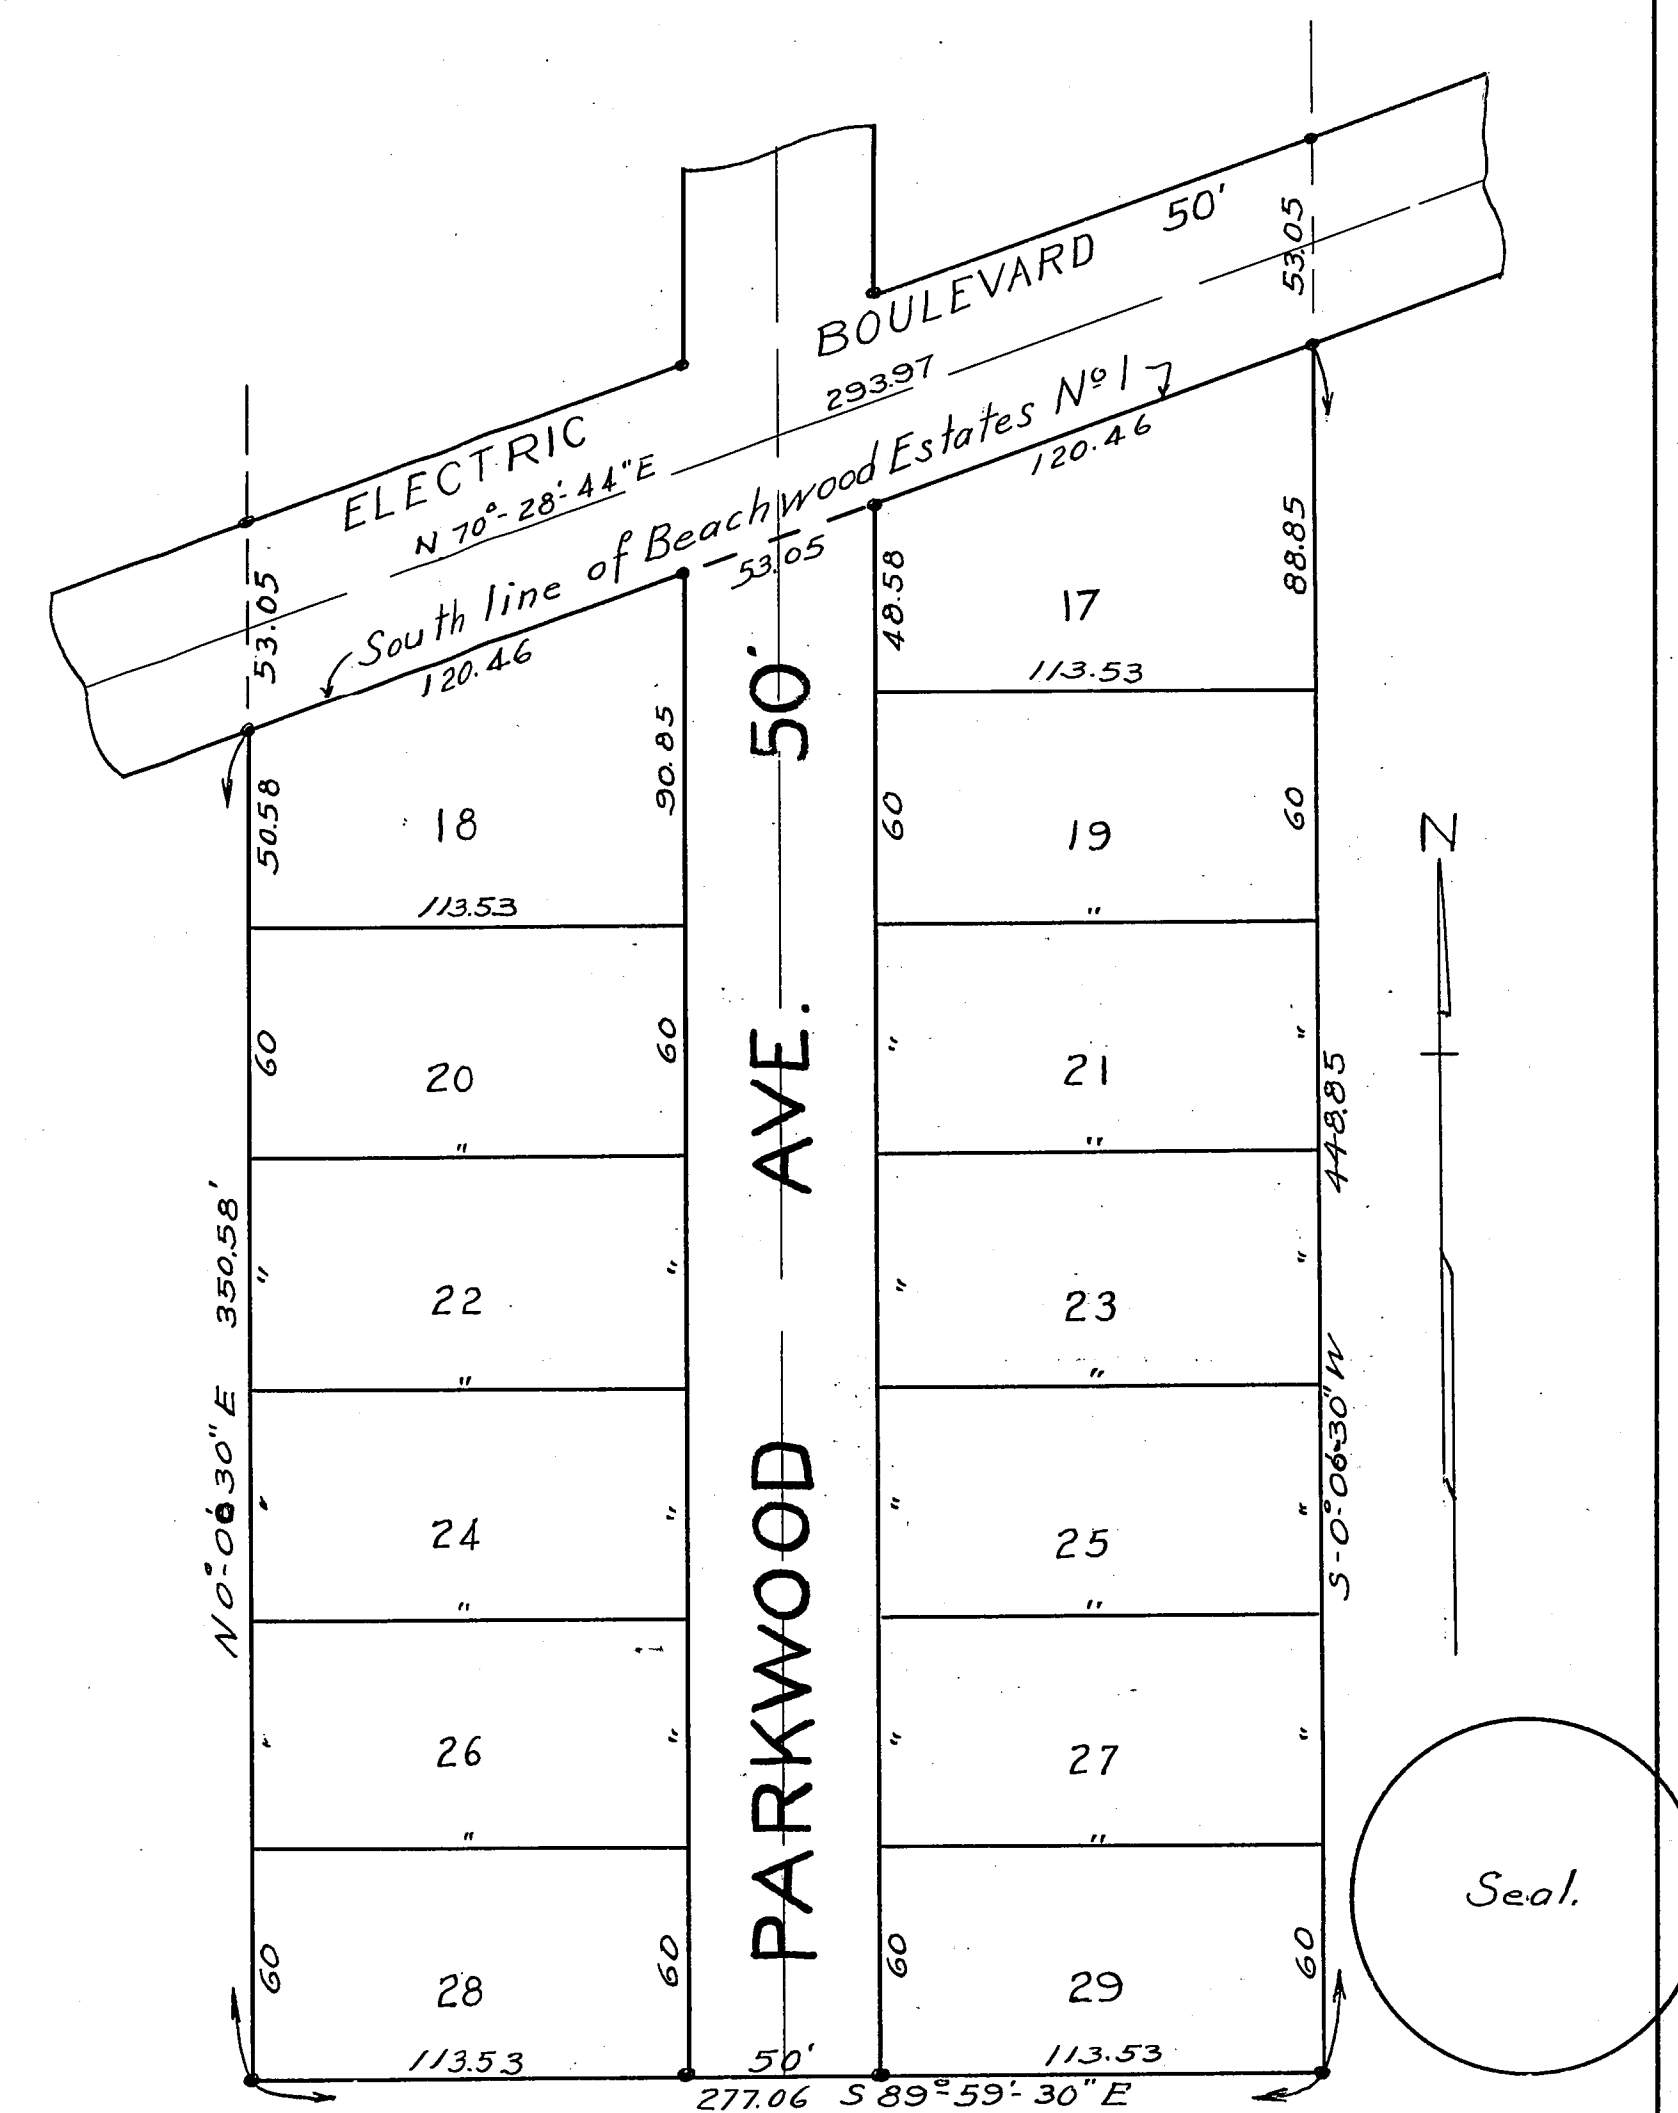

ENGINEERS CERTIFICATE: This plat made at the request of Lillian M. Westropp, Clara E. Westropp and Mabel I. Button, each single, Owners of the land embraced in said plat and situated in Original Section 7 Avon Township, now Avon Lake Village, Lorain County, Ohio, and contains 2.543 Acres of land, said plat comprises Sub. Lots 17 to 29, both inclusive. I have platted and surveyed said premises and have found or set iron stakes at all points indicated thus on said plat. Distances shown are in feet and decimal parts thereof, All of which I certify to be correct.

Dated: April 29 1949. Signed: J.W. Warden
Civil Engineer and Surveyor.

OWNERS CERTIFICATE: We the undersigned owners of land embraced by the accompanying plat, hereby accept the same to be correct and dedicate Parkwood Avenue to public use for Street purposes, as shown upon said plat.

In testimony whereof we have hereunto set our hands at Cleveland, Ohio, this 29 day of April, 1949.

Witness: Signed: Lucy A. Oneil
Signed: Lillian M. Westropp
Signed: Clara E. Westropp
Signed: Mabel I. Button

State of Ohio Before me a Notary Public in and for said County Cuyahoga County ss, and State personally came Lillian M. Westropp, Clara E. Westropp and Mabel I. Button, each single, who did acknowledge the signing of the above plat to be their free act and deed.

In witness whereof I have hereunto set my hand and caused my official seal to be affixed at Cleveland, Ohio, this 29 day of April, 1949.

Signed: Russell H. Westropp
Notary Public

The above plat of Beachwood Estates N° 2 was duly approved by the Planning Commission of the Village of Avon Lake, Ohio, May 3, 1949.

Secretary: Signed: Walter A. Bleser Chairman: A. G. H...
Village Engineer Certificate: This is to certify that I have examined the above plat. I find the same to be correct and sufficient monuments have been set.

Signed: D.E. Starkey
Village Engineer.

Dated: May 3 1949.

This is to certify that the above plat was approved and dedication of Parkwood Avenue as shown on said plat was accepted by the Council of the Village of Avon Lake, Ohio, by Ordinance No. 822, duly passed for that purpose on the 1 day of November, 1949.

Attest: Signed: Leland A. Rice
Clerk Mayor.

Transferred
Nov. 7, 1949
Frank Ayers
Auditor

Received for Record Nov. 7, 1949
at 11:55 A.M. Recorded Nov. 16, 1949
in Record, Vol. 14 Page 97
Leta P. Mitchell
County Recorder