

URBAN ALLOTMENT SECOND ADDITION

IN ORIGINAL LOT 15 TRACT 2 BLACK RIVER TOWNSHIP

LORAIN COUNTY OHIO


SCALE 1"=100'

NO. 459338

THIS PLAT MADE AT THE REQUEST OF FRANK S. URBAN AND ROSE URBAN EMBRACES ABOUT 23.90 ACRES OF LAND IN ORIGINAL LOT NUMBER 15, TRACT NUMBER 2, BLACK RIVER TOWNSHIP, LORAIN COUNTY, OHIO. MONUMENTS WERE FOUND OR SET AS SHOWN ON THIS PLAT. MEASUREMENTS ARE IN FEET AND DECIMAL PARTS THEREOF.

I HEREBY CERTIFY THE ABOVE TO BE CORRECT.

J. B. NICHOLS
REGISTERED SURVEYOR

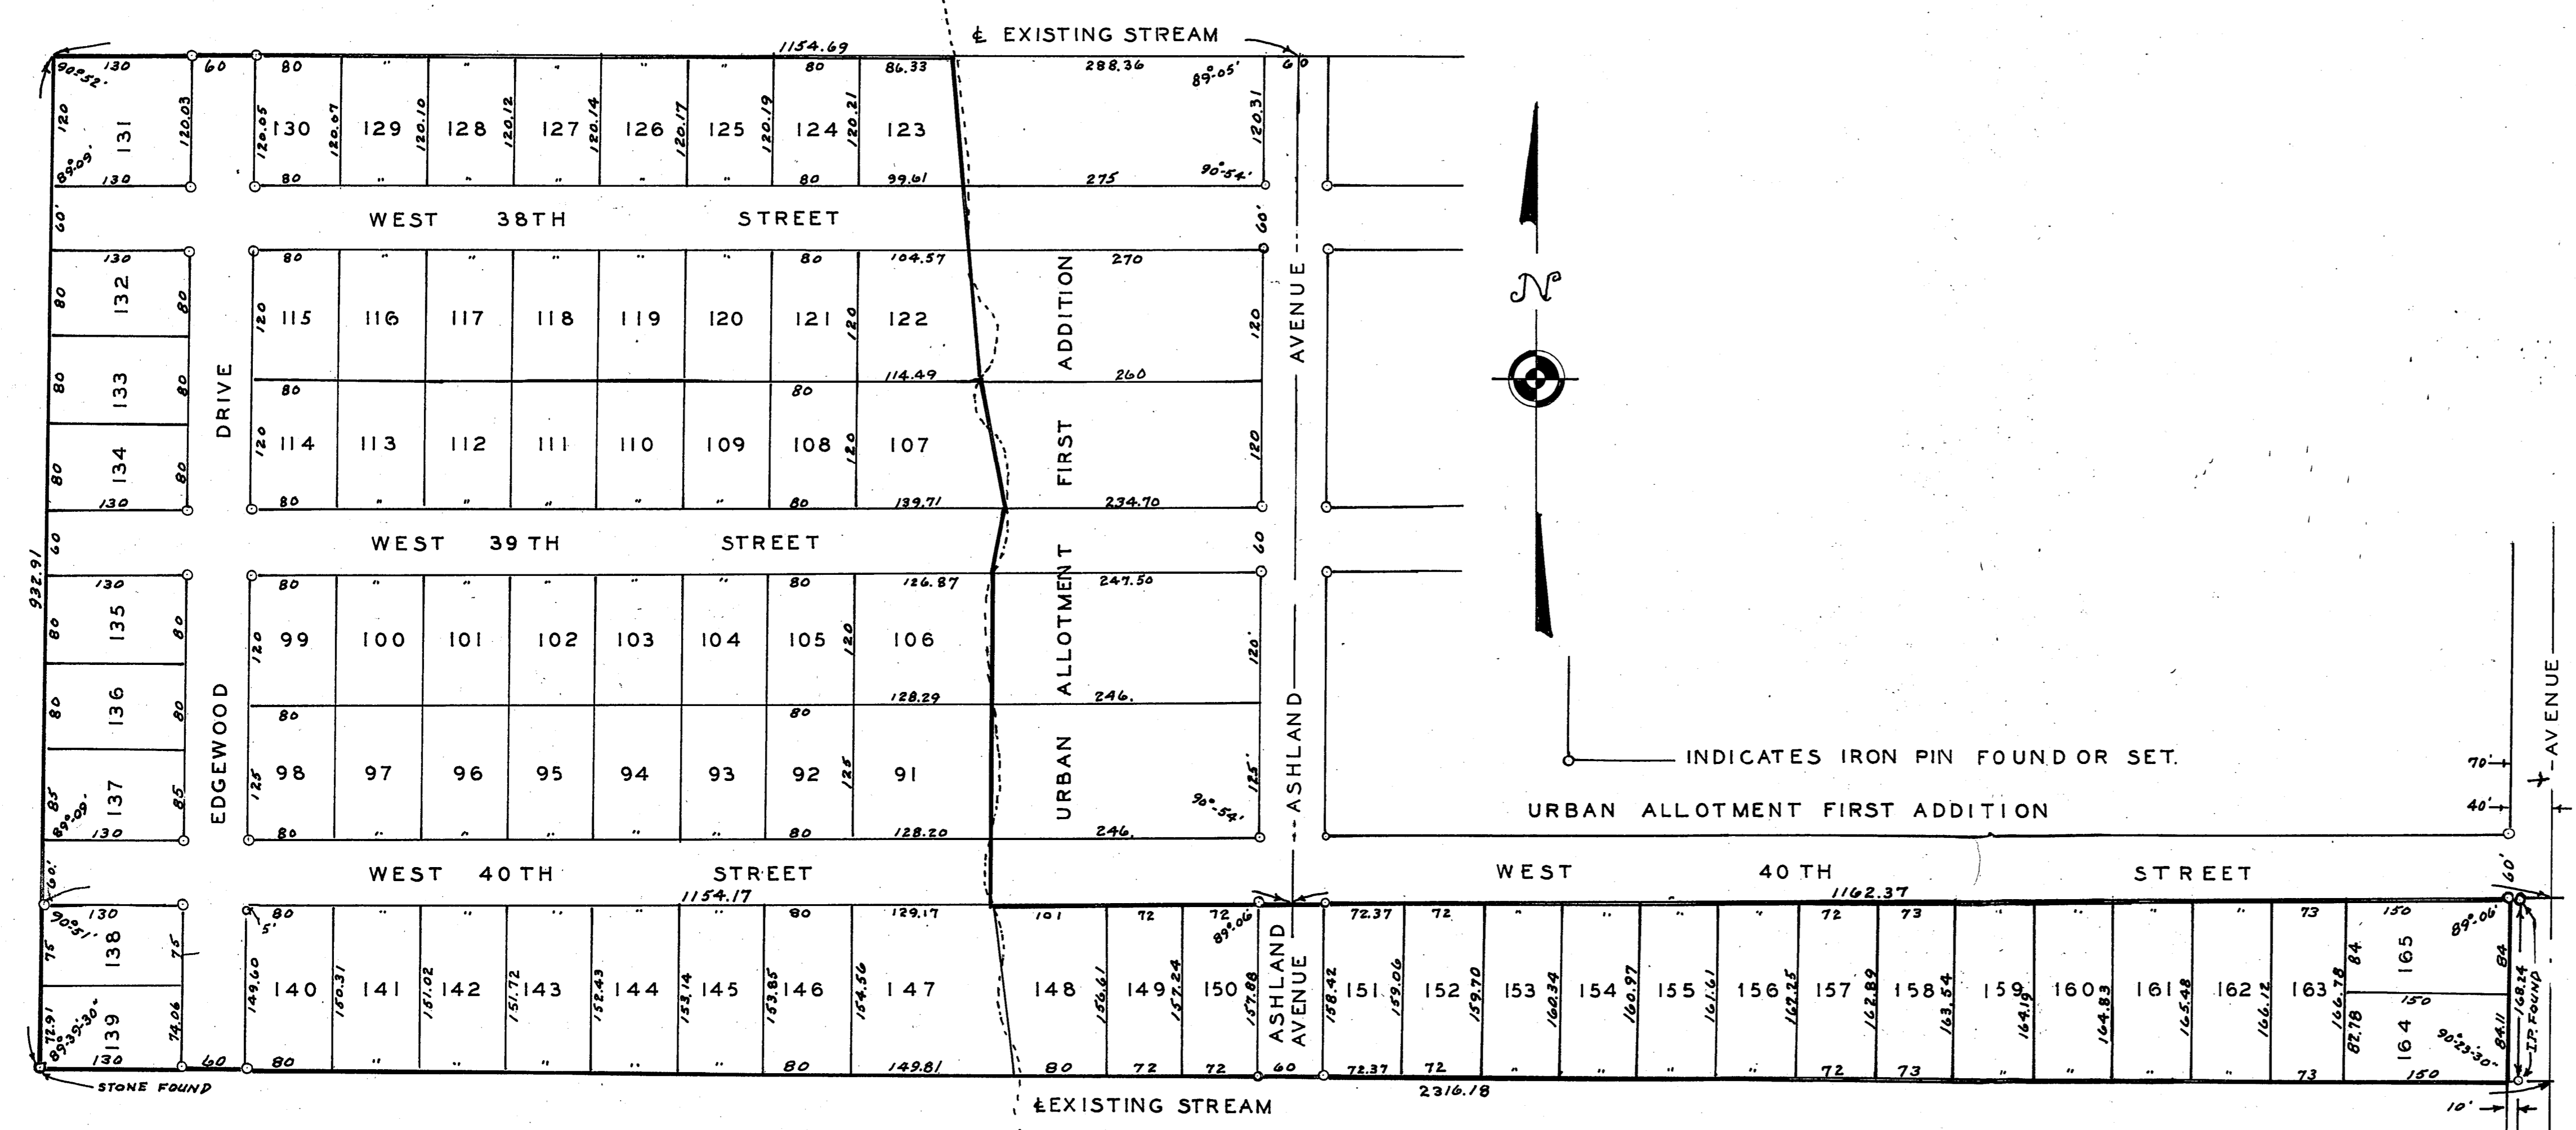

THE UNDERSIGNED OWNERS OF THE LAND EMBRACED IN THIS ALLOTMENT HEREBY ACCEPT THIS PLAT OF SAME AND DEDICATE THE STREETS, AS SHOWN, TO PUBLIC USE.


FRANK S. URBAN
ROSE URBAN

STATE OF OHIO
LORAIN COUNTY S.S.

BEFORE ME, A NOTARY PUBLIC IN AND FOR SAID COUNTY, PERSONALLY APPEARED THE ABOVENAMED FRANKS. URBAN AND ROSE URBAN WHO ACKNOWLEDGED THAT THEY DID SIGN THE FOREGOING PLAT AND THAT IT WAS THEIR FREE ACT AND DEED.

IN TESTIMONY WHERE OF I HAVE HEREUNTO SET MY HAND AND SEAL AT LORAIN OHIO THIS 17 DAY OF NOVEMBER 1953.

J. J. EWERS
NOTARY PUBLIC
MY COMMISSION EXPIRES AUG. 4, 1955

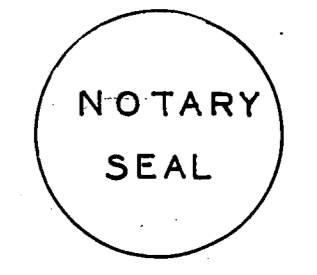

THIS IS TO CERTIFY THAT THE ABOVE PLAT IS HEREBY APPROVED ON THIS 29 DAY OF OCTOBER 1953 BY THE PLANNING COMMISSION OF THE CITY OF LORAIN, OHIO.

LEO J. KOBA
SECRETARY

TRANSFERRED DEC. 3-1953 FRANK AYRES AUDITOR

RECEIVED FOR RECORDING DECEMBER 3, 1953 AT 11:22 A.M. O'CLOCK

RECORDED IN VOLUME 16 PAGE 10

LEOTA B. MITCHELL COUNTY RECORDER
M.C.

FEE \$38.45

APPROVED THIS 20TH DAY OF NOV. 1953
LORAIN COUNTY COMMISSIONERS

O. G. DUNN
J. NORMAN THOMPSON
J. POWELL JONES