


# THE SOUTH HILLS LAND CO'S. SOUTH WEST FARMS.

FEB. 15 - 1949  
SCALE 200' = 1"

I.L. DEAN - SURVEYOR  
REG. NO. 1681

SITUATED IN THE COUNTY OF LORAIN AND STATE OF OHIO AND KNOWN AS BEING A PART OF ORIGINAL EATON TOWNSHIP LOT NO. 34.  
MONUMENTS WERE FOUND OR SET AT ALL POINTS INDICATED.  
DISTANCES ARE GIVEN IN FEET AND DECIMAL PARTS THERE OF, TO THE CENTER OF STREET.  
ALL OF WHICH I CERTIFY TO BE CORRECT.  
IRVING L. DEAN SURVEYOR.  
REG. NO. 1681

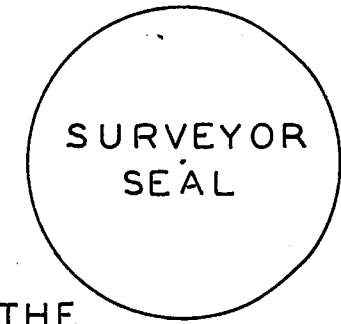

THE SOUTH HILLS LAND CO, OWNERS OF SUBLOTS 3-6-15-21-22-23-24-25-27-28-29-30-31 AND 32 IN THE SOUTHWEST FARMS SUBDIVISION, DO HEREBY APPROVE AND ACCEPT THE SAME, IT HAVING BEEN MADE AT THE REQUEST OF THE COMPANY.


THE SOUTH HILLS LAND CO.  
C. LEE GRABER PRESIDENT.  
ALTA BARBER SECRETARY

STATE OF OHIO }  
COUNTY OF CUYAHOGA } S.S.

BEFORE ME, A NOTARY PUBLIC, IN AND FOR SAID COUNTY AND STATE, PERSONALLY APPEARED THE WITHIN NAMED C. LEE GRABER AND ALTA BARBER PRESIDENT AND SECRETARY RESPECTIVELY OF THE SOUTH HILLS LAND CO., WHO ACKNOWLEDGED THE SIGNING OF THE FOREGOING INSTRUMENT AS THEIR FREE ACT AND DEED AND THE FREE ACT AND DEED OF SAID COMPANY.

IN WITNESS WHEREOF I HEREUNTO SET MY HAND AND OFFICIAL SEAL AT LAKEWOOD OHIO THIS  
24TH DAY OF OCTOBER 1953.

LULA H. FALLS NOTARY PUBLIC  
LULA H. FALLS, NOTARY PUBLIC  
MY COMMISSION EXPIRES AUG. 3, 1954  
15701 DETROIT AVE.

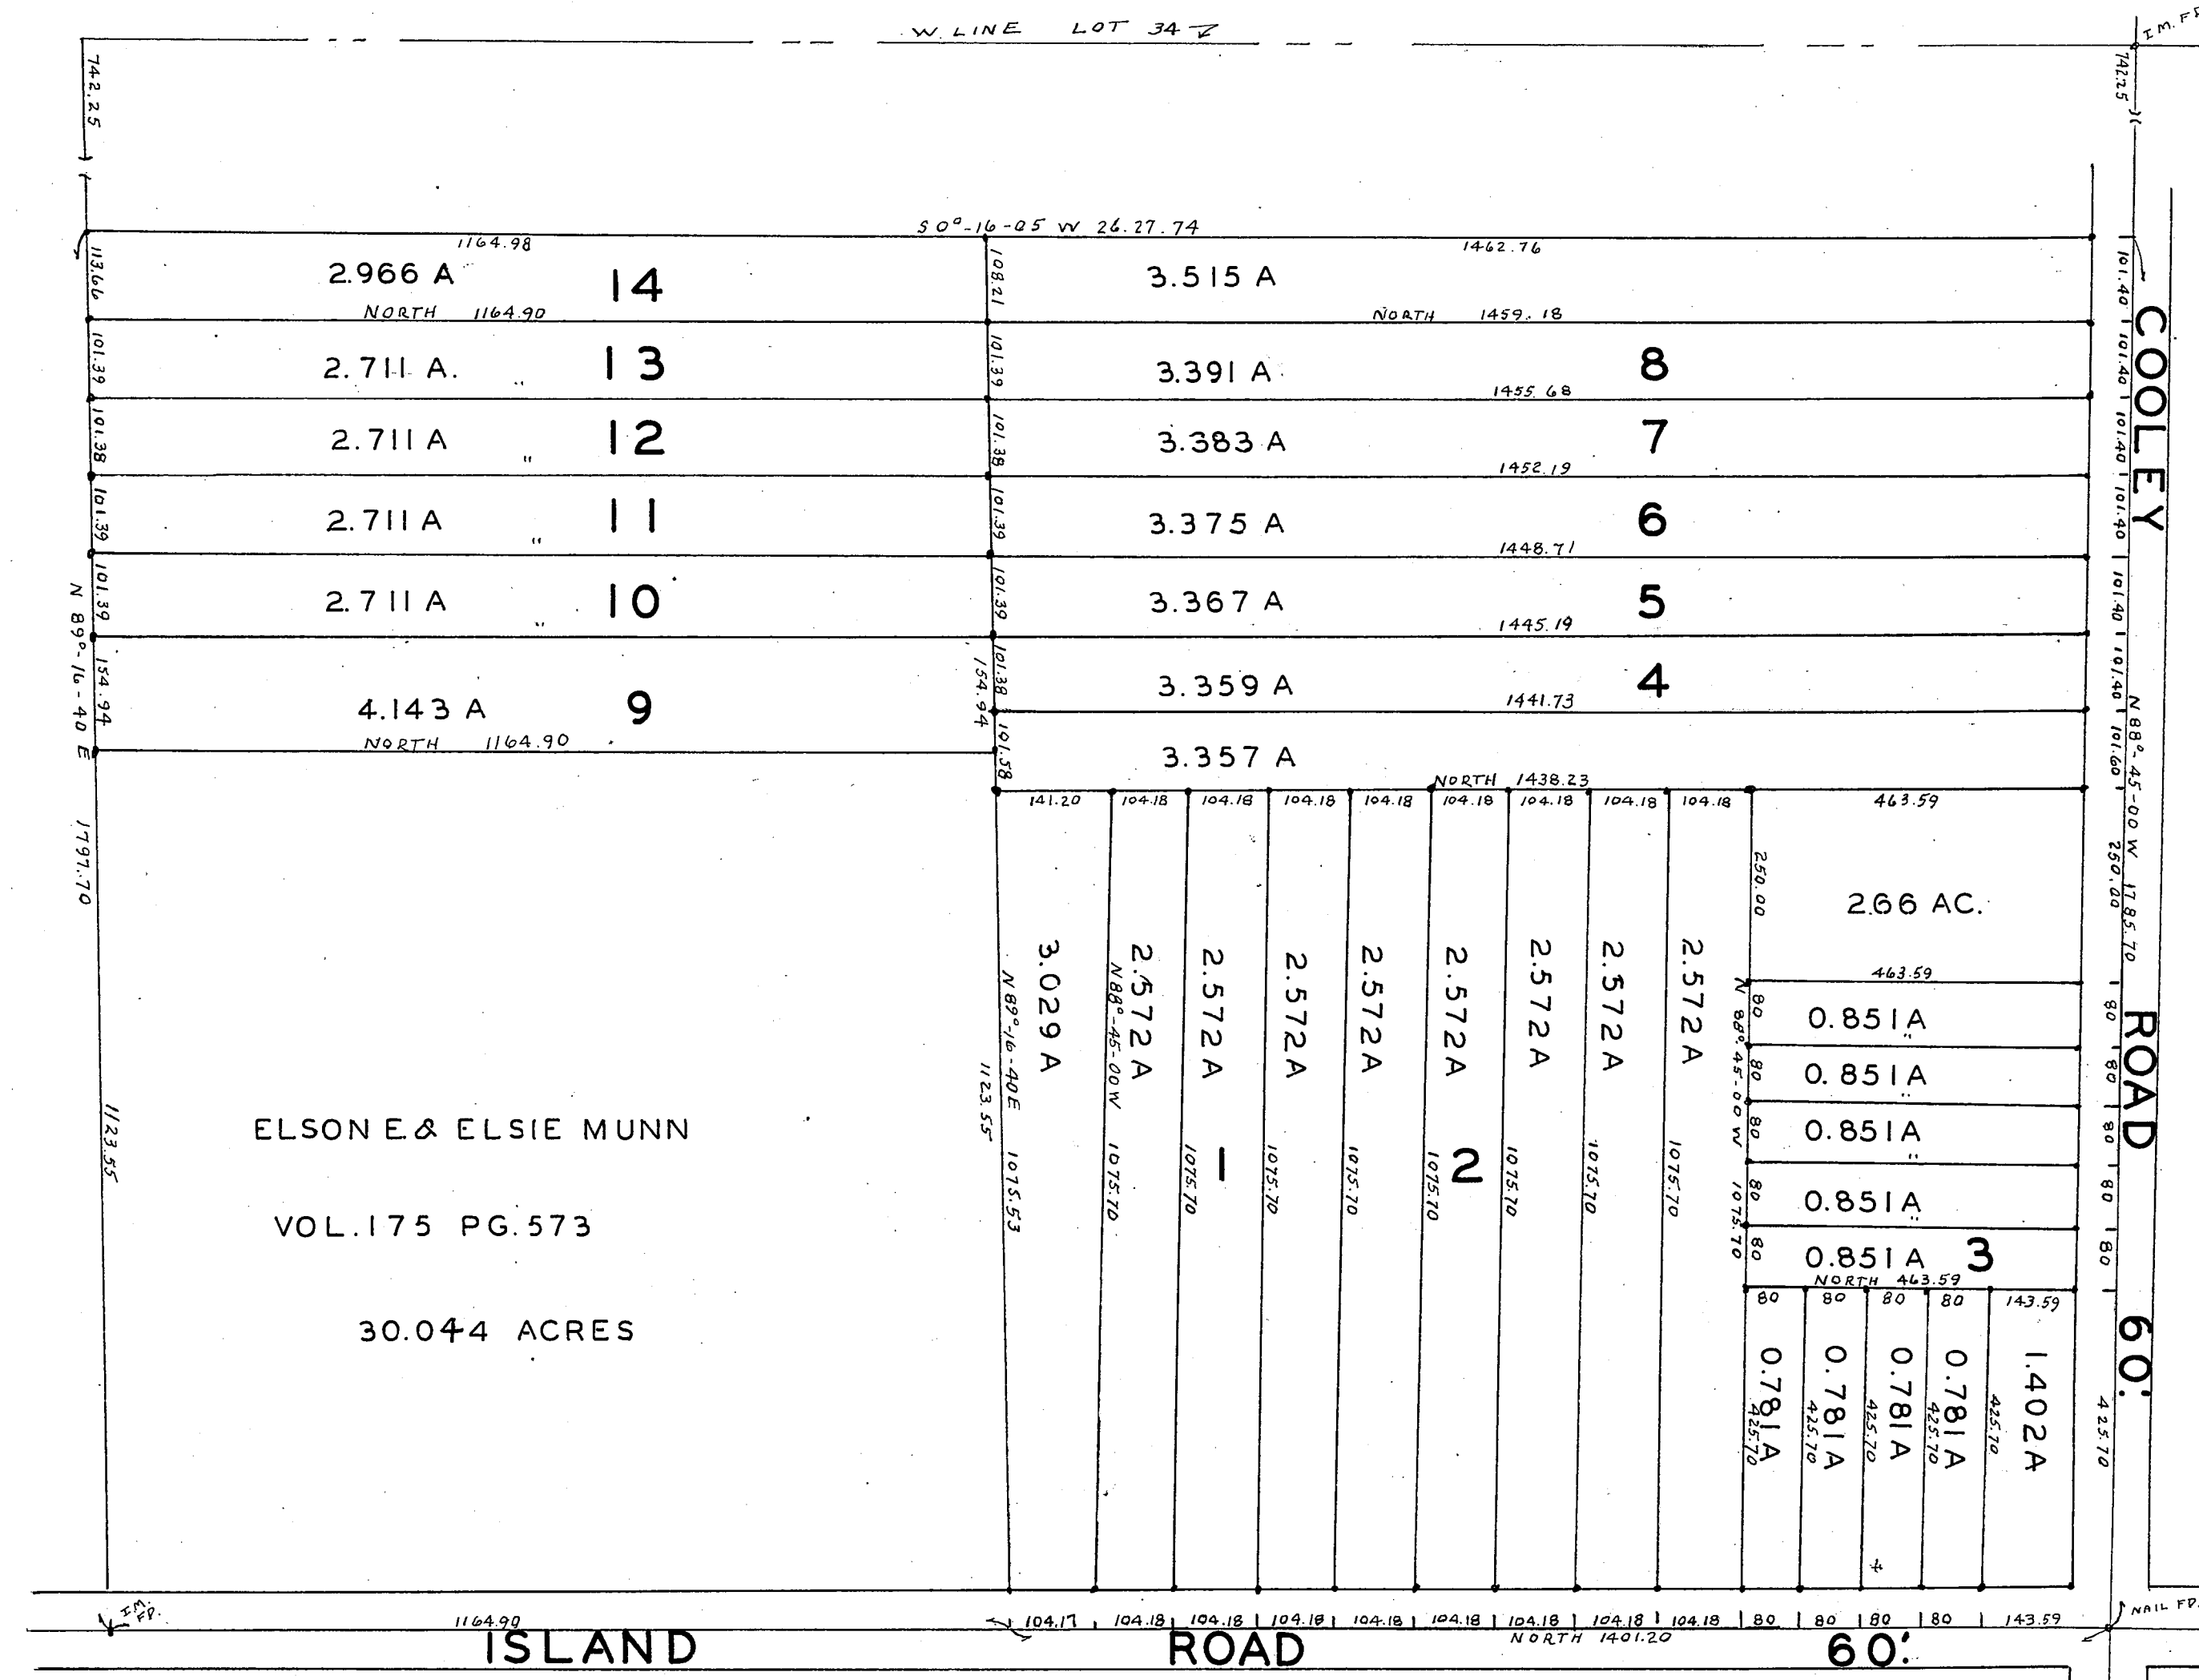

NOTE  
TOTAL ACREAGE IN PARCELS 1 TO 14 INCL. = 40.823 ACRES

TRANSFERRED DEC. 22, 1953  
FRANK AYRES AUDITOR

SITUATED IN THE COUNTY OF LORAIN AND STATE OF OHIO  
AND BEING A PART OF LOT 34 EATON TOWNSHIP.

LORAIN COUNTY COMMISSIONERS  
COURTHOUSE  
ELYRIA OHIO DEC. 7, 1953  
O.G. DUNN  
J. NORMAN THOMPSON  
J. POWELL JONES

RECEIVED FOR RECORD FEB. 5, 1954 AT 11:03 AM.  
RECORDED FEB. 5, 1954 IN RECORD VOL. 16 PAGE 18.

LEOTA B. MITCHELL  
LORAIN COUNTY RECORDER  
M.C.  
RECORDING FEE \$28.00