


THE SOUTH HILLS LAND CO'S.

NORTH EATON FARMS

OFFICE - 16518 DETROIT AVE. PHONE: LAKEWOOD 1-8180
MAR. 30 - 1951 I.L. DEAN - SURVEYOR
SCALE 100' = 1" REG. NO. 1681

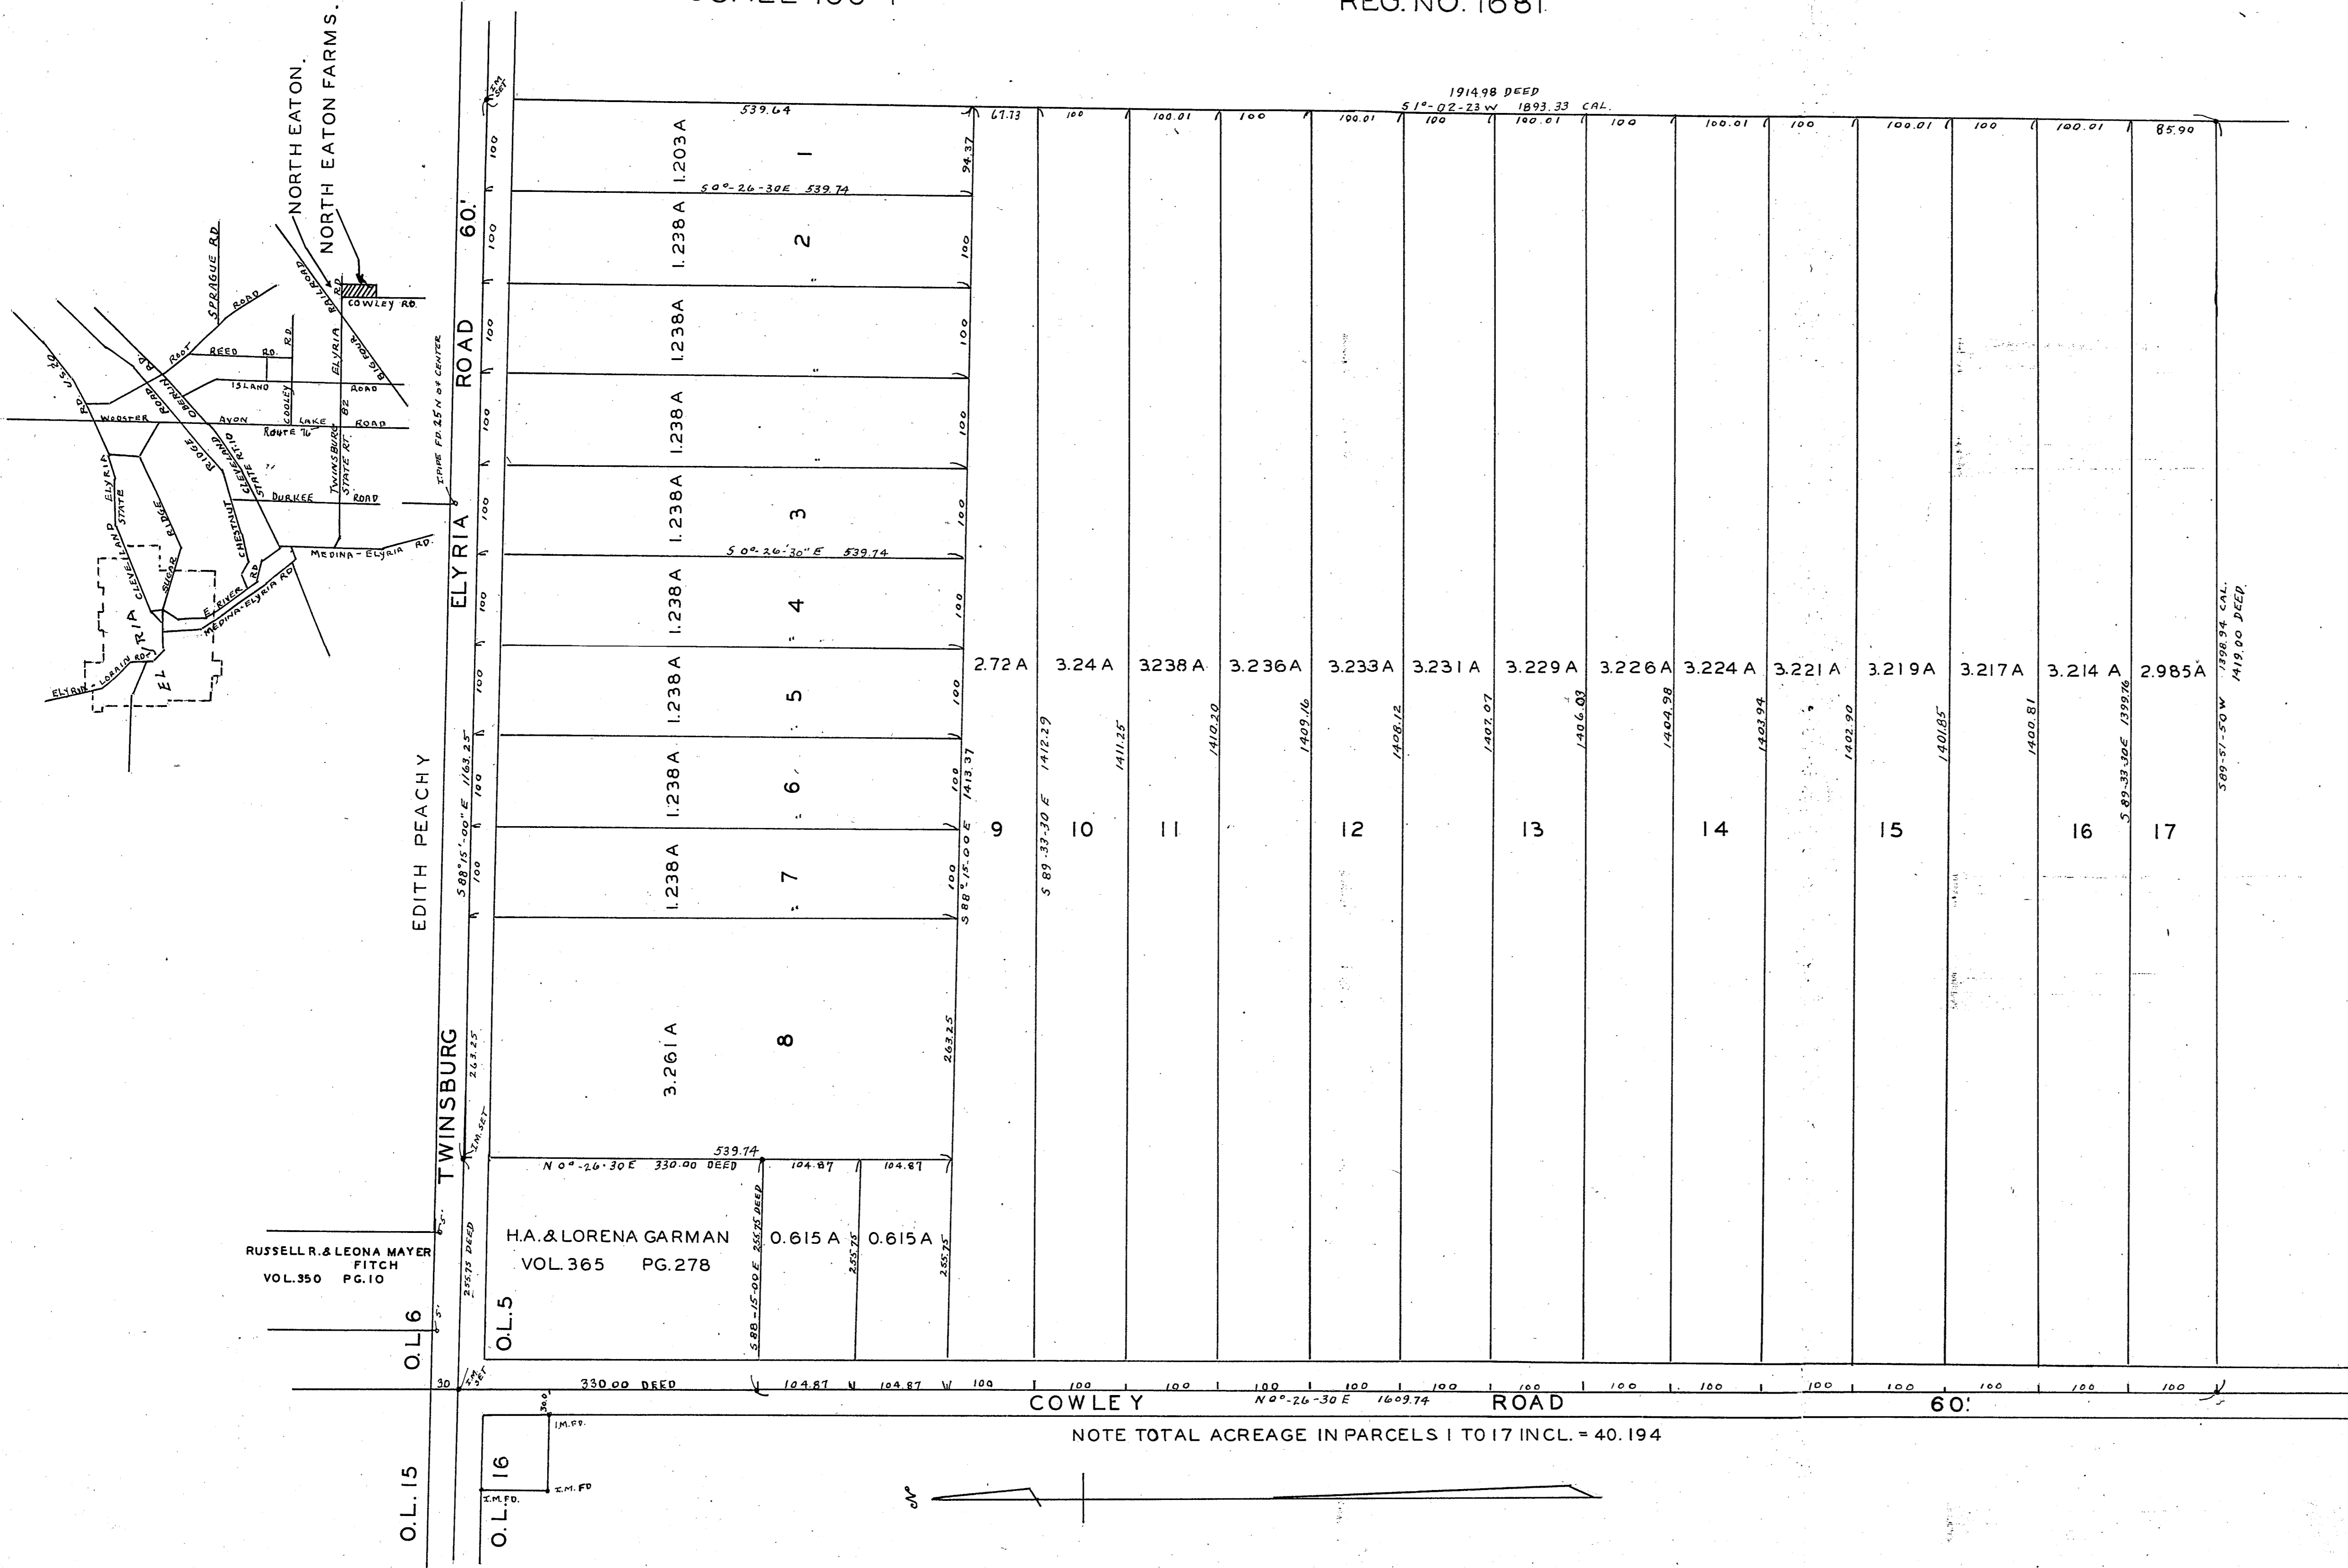

SITUATED IN THE COUNTY OF LORAIN AND STATE OF OHIO AND KNOWN AS BEING A PART OF ORIGINAL EATON TOWNSHIP LOT NO. 5. MONUMENTS WERE FOUND OR SET AT ALL POINTS INDICATED HEREON. DISTANCES ARE GIVEN IN FEET AND DECIMAL PARTS THEREOF, AND TO CENTER OF STREET. ALL OF WHICH I CERTIFY TO BE CORRECT.

IRVING L. DEAN SURVEYOR
REG. NO. 1681

SEAL
SURVEYOR

THE SOUTH HILLS LAND CO OWNER OF SUBLOTS 1-2-5-6-7-8-9-10-13-14-15-17-~~18-21-22-25-26~~ IN THE NORTH EATON FARMS SUBDIVISION, DO HEREBY APPROVE AND ACCEPT THE SAME, IT HAVING BEEN MADE AT THE REQUEST OF THE COMPANY

THE SOUTH HILLS LAND CO.
C. LEE GRABER PRESIDENT
ALTA BARBER SECRETARY

LORAIN COUNTY COMMISSIONERS
COURT HOUSE
ELYRIA, OHIO DEC. 7-53
O. G. DUNN
J. NORMAN THOMPSON
J. POWELL JONES

TRANSFERRED DEC. 22, 1953 FRANK AYRES AUDITOR

RECEIVED FOR RECORD FEB. 5, 1954 AT 11:05 A.M.
RECORDED FEB. 5, 1954 IN RECORD VOL. 16 PAGE 20
LEOTA B. MITCHELL
LORAIN COUNTY RECORDER M.C.
RECORDING FEES \$40.25

STATE OF OHIO }
COUNTY OF CUYAHOGA } S.S.

BEFORE ME, A NOTARY PUBLIC, IN AND FOR SAID COUNTY AND STATE, PERSONALLY APPEARED THE WITHIN NAMED C. LEE GRABER AND ALTA BARBER, PRESIDENT AND SECRETARY RESPECTIVELY OF THE SOUTH HILLS LAND CO, WHO ACKNOWLEDGED THE SIGNING OF THE FOREGOING INSTRUMENT AS THEIR FREE ACT AND DEED AND THE FREE ACT AND DEED OF SAID COMPANY.

IN WITNESS WHEREOF I HEREUNTO SET MY HAND AND OFFICIAL SEAL AT LAKEWOOD OHIO THIS 24TH DAY OF OCTOBER 1953.

LULU H. FALLS
NOTARY PUBLIC.
LULU H. FALLS, NOTARY PUBLIC
MY COMMISSION EXPIRES AUG. 3, 1954
15701 DETROIT AVE.

NOTARY SEAL

See map, vol. 18 page 550
Notice to Proceed 10/27/53

LINE 7
E. PIPE FP.
NAIL FP.
125740 DEED
125740 DEED