
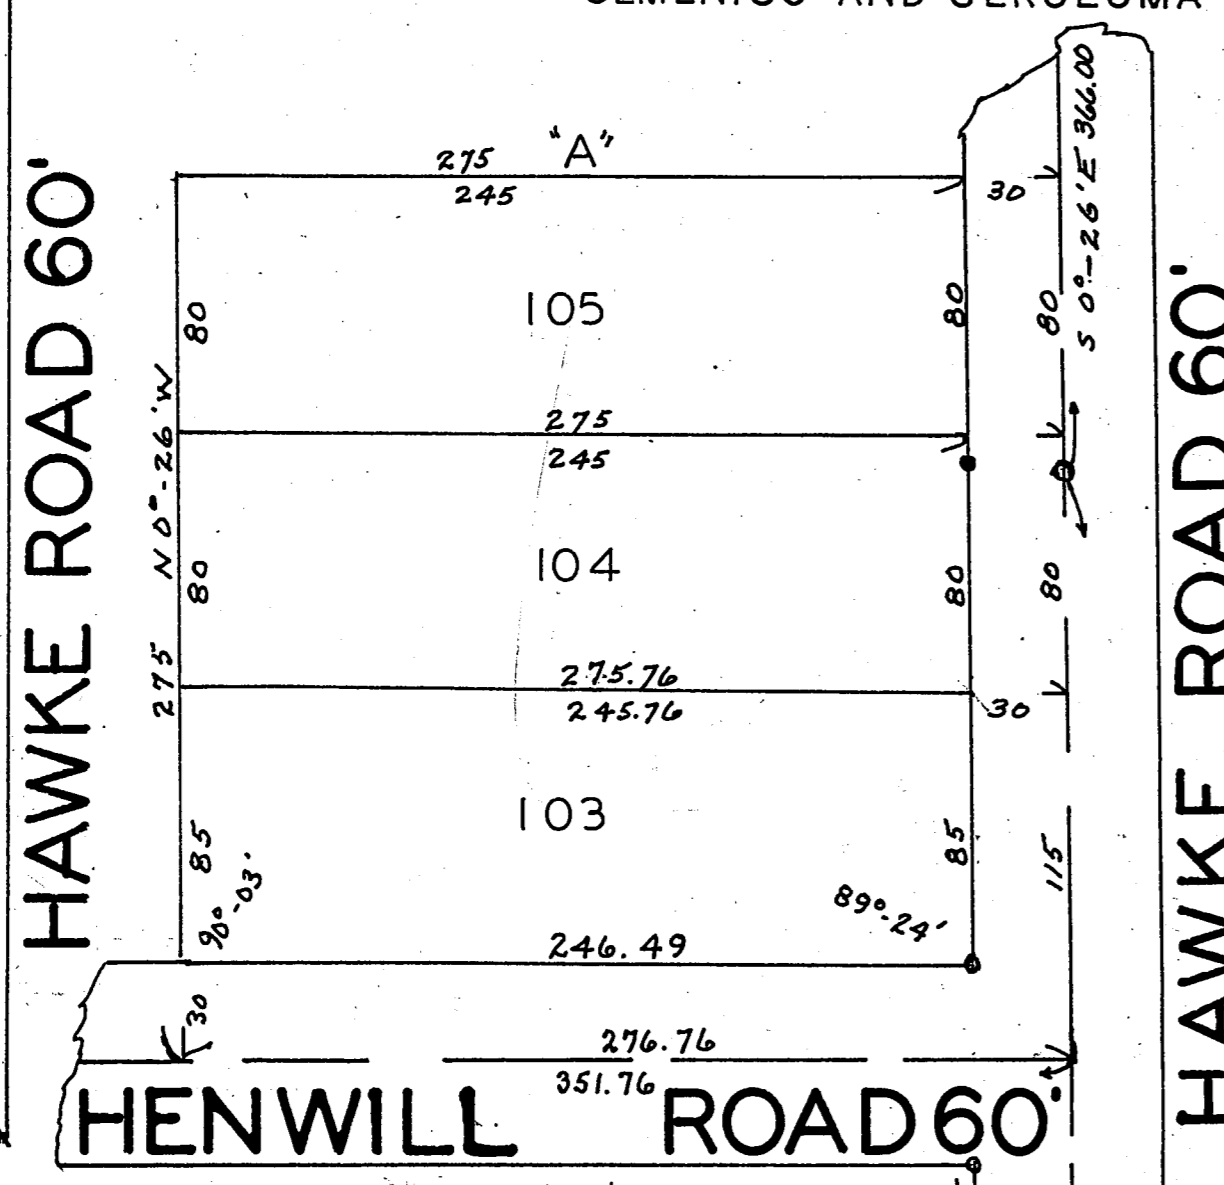


GEMENICO AND GEROLOMA RIGGIO D-VOL.519 PG.372 JULY 6, 1951

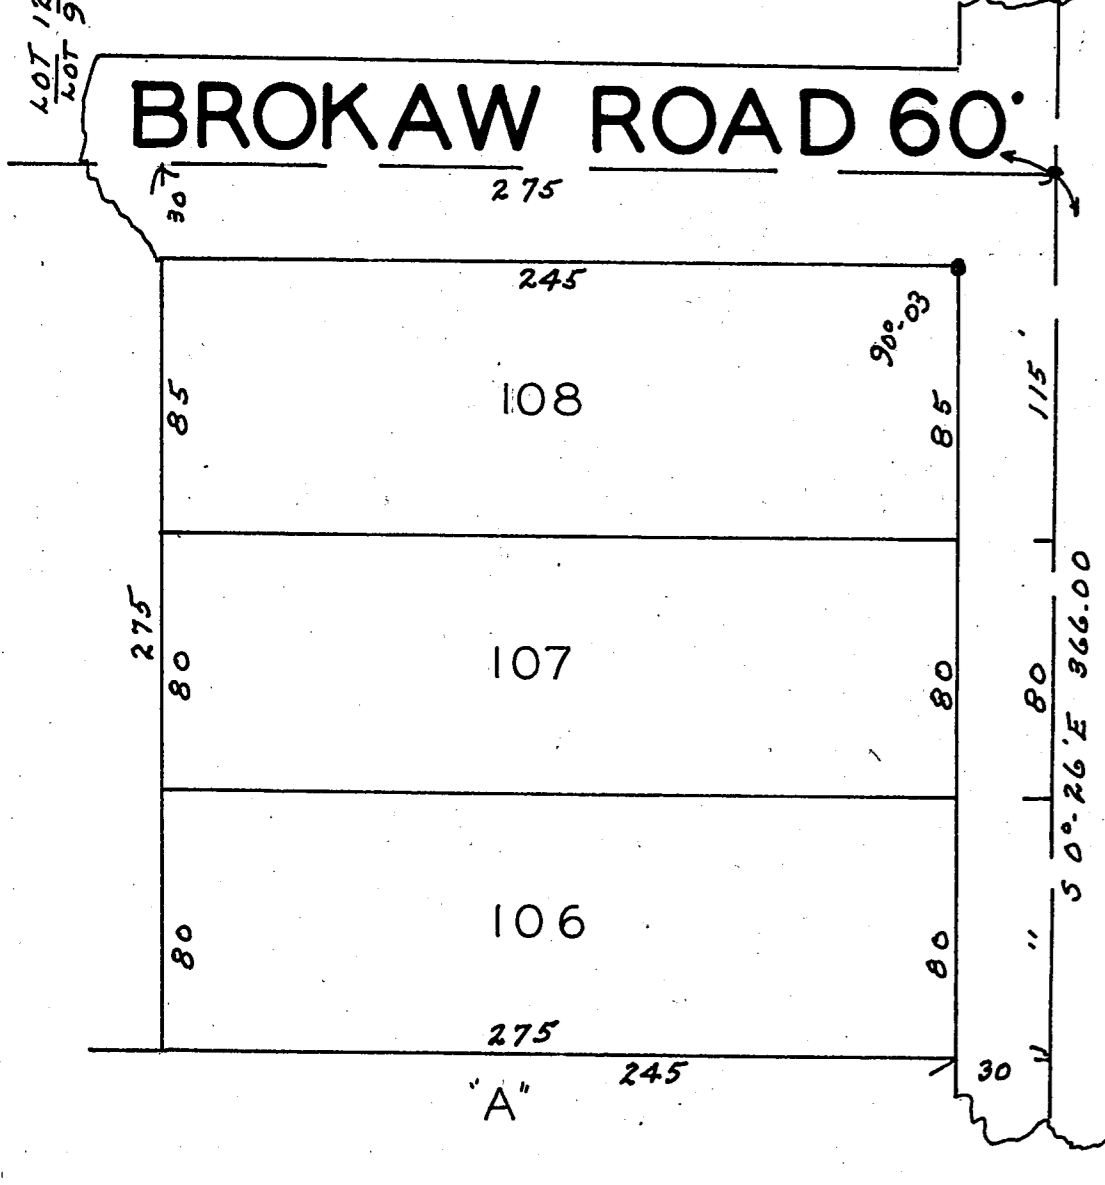

OWNERS CERTIFICATE:-THE UNDERSIGNED, OWNERS OF LAND EMBRACED BY THE ACCOMPANYING PLAT, DO HEREBY ACCEPT THE SAME TO BE CORRECT AND DEDICATE TO PUBLIC USE FOR STREET PURPOSES, HENWILL ROAD AND MARION ROAD, AS SHOWN HEREON. IN TESTIMONY WHEREOF WE HAVE SET OUR HANDS AT ELYRIA OHIO THIS 26 DAY OF FEB. 1954.

WM. DROSD
PRESIDENT
WILLIAM B. RISMAN
SECRETARY

WITNESS: D.D. ANDRUS
M.W. JACKSON

STATE OF OHIO
LORAIN COUNTY
SS. BEFORE ME A NOTARY PUBLIC IN AND FOR SAID COUNTY AND STATE PERSONALLY CAME WM. DROSD, PRESIDENT AND WM. B. RISMAN, SECRETARY OF DROSD AND RISMAN INC. WHO DID ACKNOWLEDGE THE SIGNING OF THE ACCOMPANYING PLAT TO BE THEIR FREE ACT AND DEED. IN WITNESS WHEREOF I HAVE SET MY HAND AND CAUSED MY OFFICIAL SEAL TO BE AFFIXED AT ELYRIA OHIO, THIS 26 DAY OF FEB. 1954.

JOSEPH Q. PETRO
NOTARY PUBLIC MY COMMISSION EXPIRES SEPT. 26, 1956

NOTARY SEAL

TRANSFERRED MAR. 19 1954, FRANK AYRES AUDITOR
RECEIVED FOR RECORD MAR. 20, 1954 AT 9:40 AM. RECORDED MAR. 20, 1954 IN RECORD VOL. 16 PAGE 26
RECORDING FEE \$90.65

LEOTA B. MITCHELL
LORAIN COUNTY RECORDER

COUNTY ENGINEERS CERTIFICATE:-THIS IS TO CERTIFY THAT I HAVE EXAMINED THE ABOVE PLAT AND I FIND THE SAME TO BE CORRECT AND SUFFICIENT MONUMENTS HAVE BEEN SET.
DATED FEB. 26 1954 DE. PATTERSON
LORAIN COUNTY ENGINEER

DROSD AND RISMAN ALLOTMENT
LOT 9 EATON TOWNSHIP-LORAIN COUNTY OHIO
SCALE 1"=60'
FEB. 12, 1954

ENGINEERS CERTIFICATE:- THIS PLAT OF DROSD AND RISMAN ALLOTMENT MADE AT THE REQUEST OF DROSD AND RISMAN INC., WM. DROSD, PRESIDENT AND WM. B. RISMAN, SECRETARY, OWNERS OF LAND IN LOT 9 EATON TOWNSHIP, LORAIN COUNTY, OHIO AND CONTAINS 49.795 ACRES OF LAND. I HAVE SURVEYED AND PLATTED SAID PREMISES AND HAVE SET IRON STAKES AT ALL POINTS INDICATED THUS DISTANCES ARE SHOWN IN FEET AND DECIMAL PARTS THEREOF.

ALL OF WHICH I CERTIFY TO BE CORRECT.
DATED FEB. 25, 1954
D.D. ANDRUS
CIVIL ENGINEER AND SURVEYOR

APPROVED BY THE BOARD OF COUNTY COMMISSIONERS OF LORAIN COUNTY, OHIO, AS PRESCRIBED IN AMENDED SUBSTITUTE BILL NO. 629 AS ENACTED BY THE GENERAL ASSEMBLY JULY 2, 1953.

BY RESOLUTION NO. 13448 PASSED MARCH 3, 1954,
THE BOARD OF COUNTY COMMISSIONERS OF LORAIN COUNTY OHIO
O.G. DUNN

APPROVED BY THE EATON TOWNSHIP BOARD OF TRUSTEES
J. NORMAN THOMPSON
J. POWELL JONES