


PORTER SUBDIVISION NO. 1

PART OF SECTION 12 OF CARLISLE TOWNSHIP, LORAIN CO. OHIO
SCALE 1" = 100 APRIL 30 1954
C.E. PENFOUND REGISTERED SURVEYOR

DAVID O. & HARRIET B. THOMAS
D.VOL. 343 PG. 188 JUNE 12-1945

MARTIN & FLORA H. HUBNER
D.VOL. 295 PG. 168 JUNE 1938
600.00

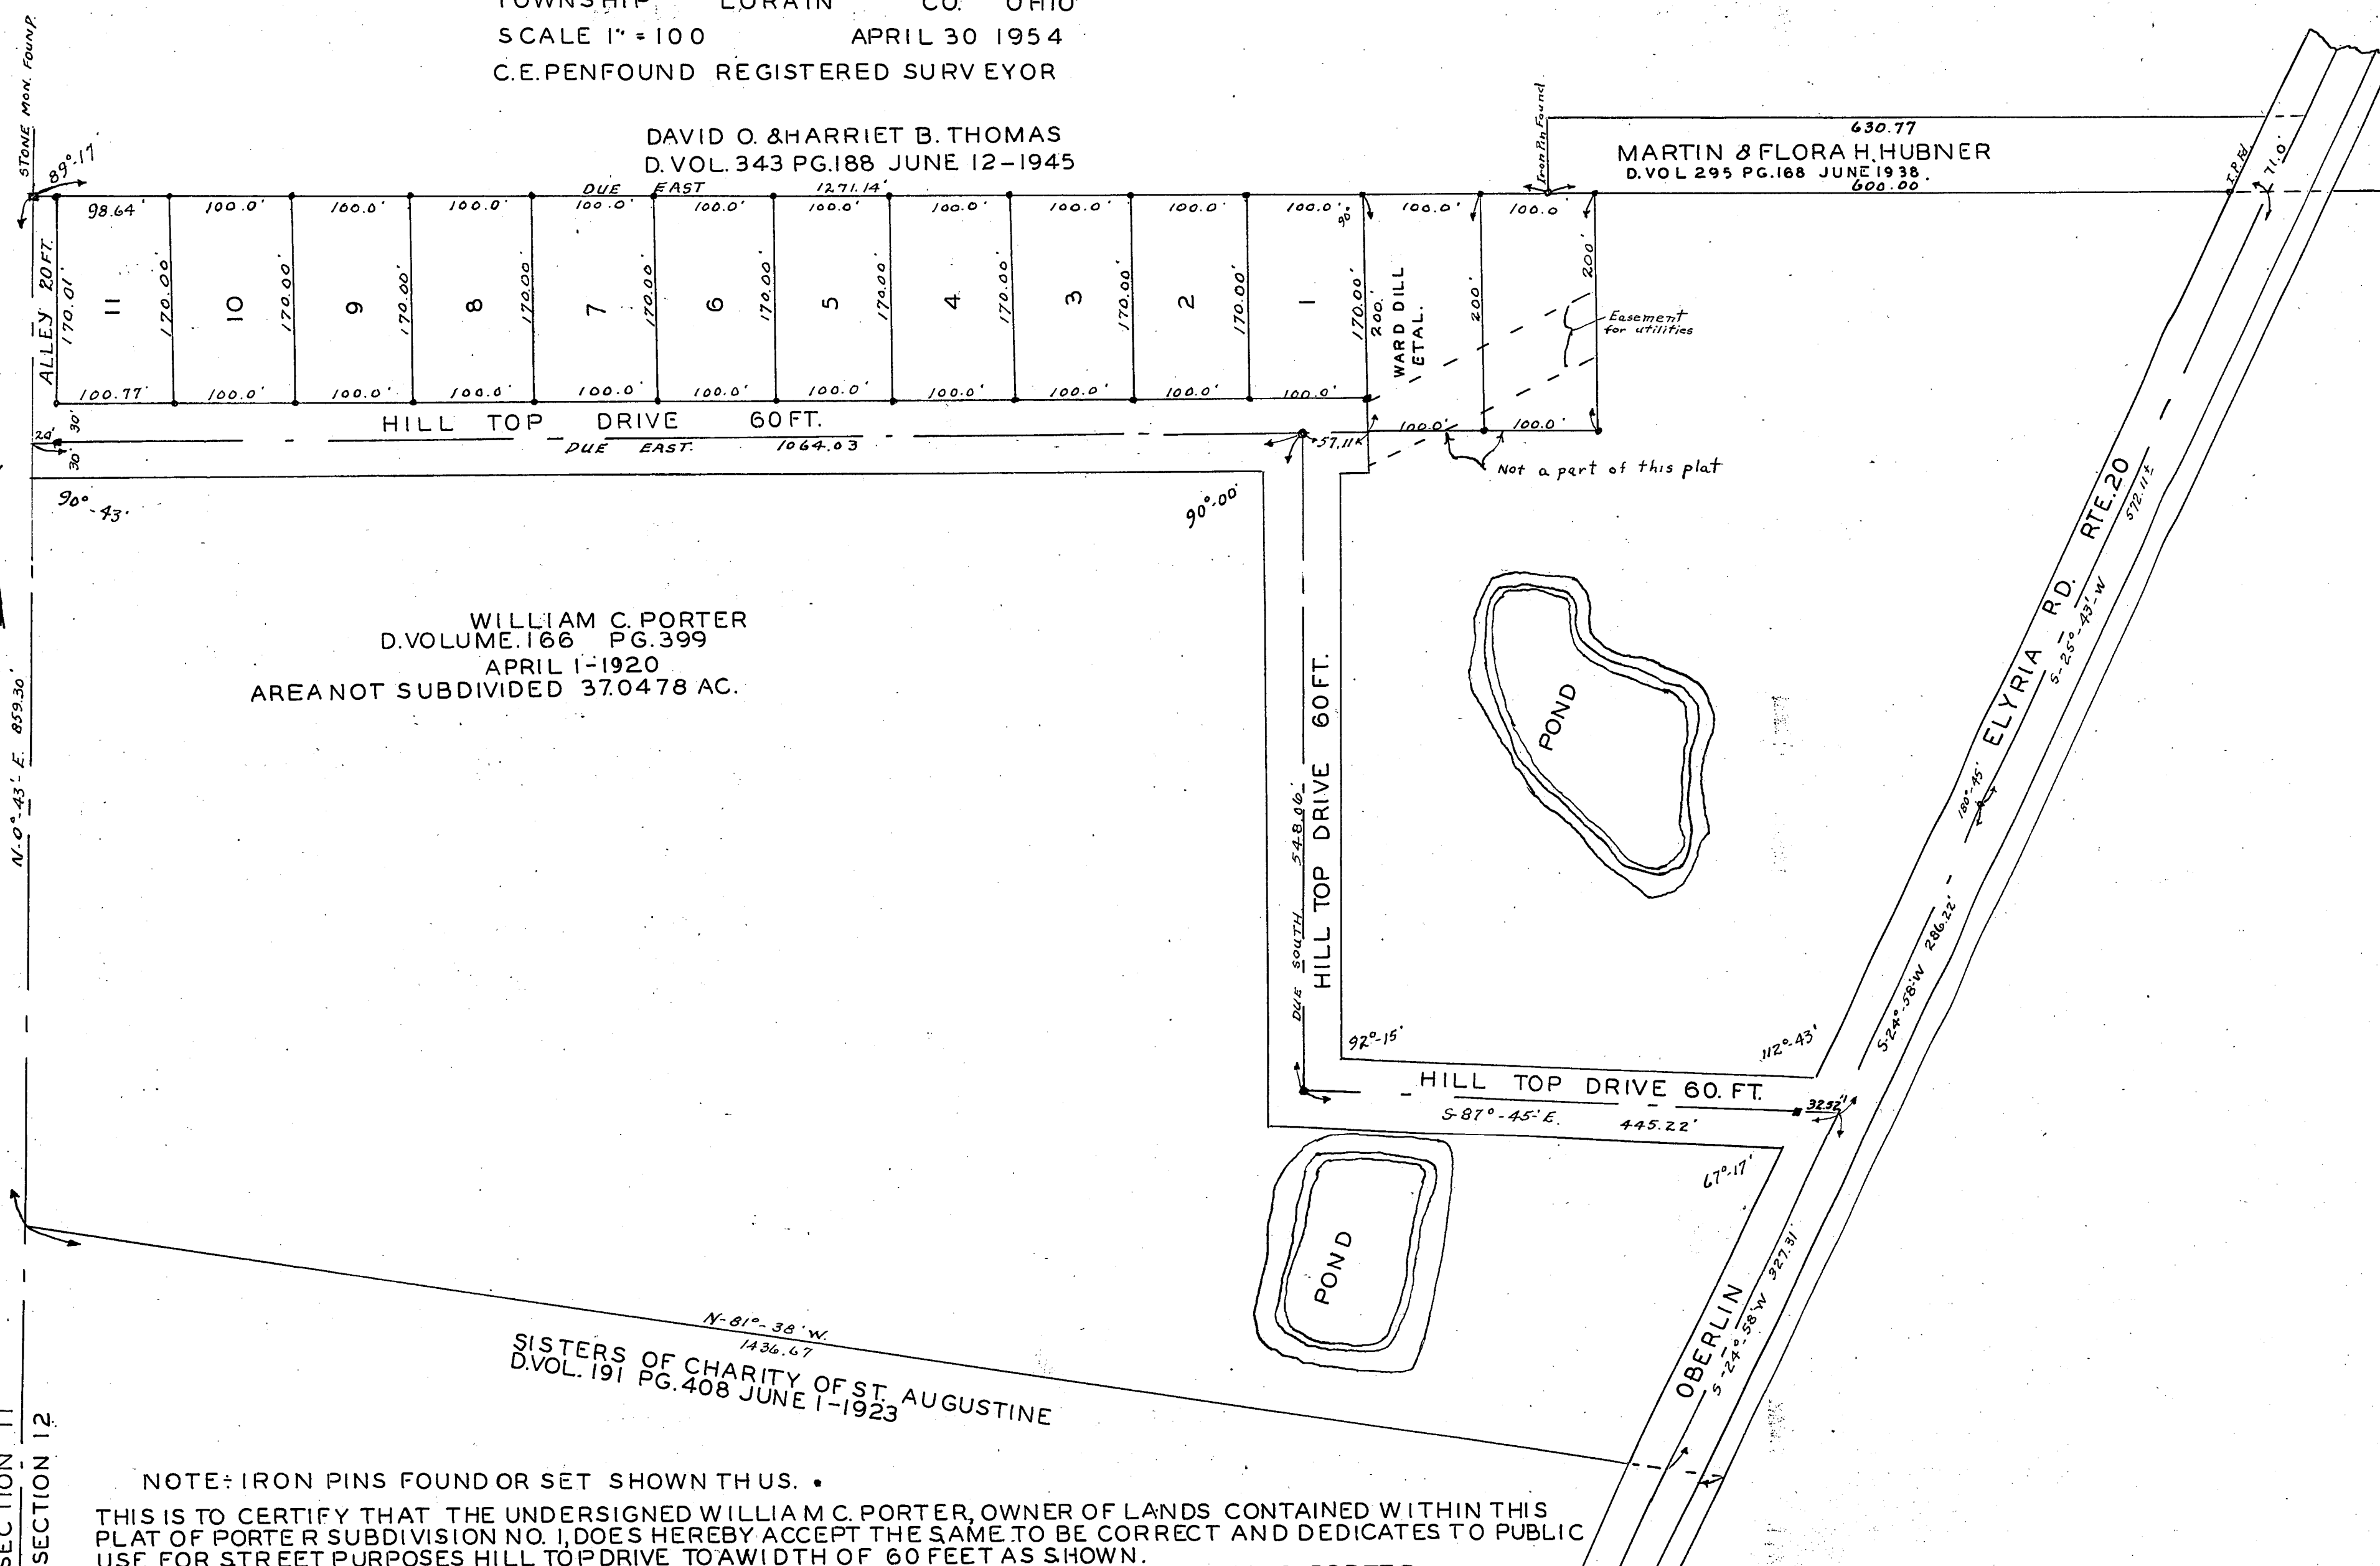

WILLIAM C. PORTER
D.VOLUME 166 PG. 399
APRIL 1-1920
ARE NOT SUBDIVIDED 37.0478 AC.

SISTERS OF CHARITY OF ST. AUGUSTINE
D.VOL. 191 PG. 408 JUNE 1-1923

NOTE: IRON PINS FOUND OR SET SHOWN THUS. *

THIS IS TO CERTIFY THAT THE UNDERSIGNED WILLIAM C. PORTER, OWNER OF LANDS CONTAINED WITHIN THIS PLAT OF PORTER SUBDIVISION NO. 1, DOES HEREBY ACCEPT THE SAME TO BE CORRECT AND DEDICATES TO PUBLIC USE FOR STREET PURPOSES HILL TOP DRIVE TO A WIDTH OF 60 FEET AS SHOWN. WILLIAM C. PORTER

THIS IS TO CERTIFY THAT AT THE REQUEST OF THE OWNER, I HAVE SURVEYED AND PLATTED PORTER SUBDIVISION NO. 1 AS SHOWN HEREON. DISTANCES ARE SHOWN IN FEET AND DECIMALS THEREOF. IRON PIN MONUMENTS WERE FOUND OR SET AS SHOWN. LANDS EMBRACED IN THIS PLAT ARE PART OF SECTION 12 OF CARLISLE TOWNSHIP, LORAIN CO. OHIO, AND CONTAINING 7.1569 ACRES OF LAND, INCLUSIVE OF HILL TOP DRIVE AS SHOWN. ALL OF WHICH I CERTIFY TO BE CORRECT.

C.E. PENFOUND
REGISTERED SURVEYOR NO. 3200

SEAL
SURVEYOR

STATE OF OHIO LORAIN CO. S.S. BEFORE ME A NOTARY PUBLIC IN AND FOR SAID COUNTY AND STATE PERSONALLY APPEARED WILLIAM C. PORTER, WHO ACKNOWLEDGED THE SIGNING OF THIS PLAT TO BE HIS FREE ACT AND DEED. IN WITNESS WHEREOF I HAVE HEREUNTO SET MY HAND AND OFFICIAL SEAL AT GRAFTON, OHIO, THIS 2 DAY OF MAY 1954.

SEAL
EATON TWP
JUSTICE OF
THE PEACE

MY COMMISSION EXPIRES 1/1/56

C.H. SWAN J.P.

TRANSFERRED MAY 25, 1954
FRANK AYRES AUDITOR

RECEIVED FOR RECORDING MAY 27, 1954

AT 8:00 O'CLOCK A.M. RECORDED MAY 27, 1954 IN

VOLUME 16 PAGE 30
LEOTA B. MITCHELL COUNTY RECORDER
M.C. RECORDING FEE \$ 23.60

APPROVED BY THE BOARD OF LORAIN COUNTY COMMISSIONERS. MAY 24, 1954
OG DUNN J. NORMAN THOMPSON J. POWELL JONES

CLERK CAROLINE K. PARKER

APPROVED BY PLANNING COMMISSION OF THE CITY OF ELYRIA, OHIO BY RESOLUTION NO. DATED 5-20-54
PRESIDENT J.G. KEYS
SECRETARY J.J. SERES

THE ABOVE PLAT IS APPROVED BY THE ZONING BOARD OF CARLISLE TOWNSHIP
H.E. KALTER GEORGE ROBSON KARL SIMS
CLERK CLARENCE HOLTON

THE ABOVE PLAT IS APPROVED BY THE TRUSTEES OF CARLISLE TOWNSHIP
CARL MCMULLEN LAWRENCE A. JACKSON BRUCE ALEXANDER
CLERK GEORGE ROBSON

CLARA R. & CLARENCE E. COOK SUBDIVISION O.L. 31 AMHERST TOWNSHIP

SCALE 1" = 60'

O.L. 32
O.L. 31

FRANK USEN
VOL. 564 PG. 557

THIS PLAT MADE AT THE REQUEST OF CLARA R. COOK & CLARENCE E. COOK EMBRACES 3.44 A.C. OF LAND IN ORIGINAL LOT NO. 31 AMHERST TOWNSHIP, LORAIN COUNTY, OHIO. MONUMENT FOUND ARE SO MARKED, MEASUREMENTS ARE IN FEET & DECIMALS THEREOF. I CERTIFY THE ABOVE TO BE CORRECT.

C.T. BIGGS
C.T. BIGGS REGISTERED SURVEYOR

STATE OF OHIO LORAIN COUNTY S.S. BEFORE ME A NOTARY PUBLIC IN AND FOR SAID COUNTY PERSONALLY APPEARED THE ABOVE NAMED CLARA R. COOK & CLARENCE E. COOK WHO ACKNOWLEDGED THAT THEY DID SIGN THE ABOVE PLAT AND THAT IT WAS THEIR FREE ACT AND DEED IN TESTIMONY WHEREOF I HEREUNTO SET MY HAND AND AFFIX MY SEAL AT ELYRIA, OHIO THIS 7TH DAY OF JUNE 1954

NOTARY SEAL

R.F. VANDE MARK
NOTARY PUBLIC

THE ABOVE PLAT OF CLARA R. & CLARENCE E. COOK SUBDIVISION WAS DULY APPROVED BY THE COUNTY COMMISSIONERS OF LORAIN COUNTY, OHIO DATE JUNE 9, 1954

COUNTY COMMISSIONERS
O.G. DUNN
J. NORMAN THOMPSON
J. POWELL JONES

THE UNDERSIGNED OWNERS OF THE LAND EMBRACED IN THIS PLAT HEREBY ACCEPT THE SAME

CLARA R. COOK
CLARENCE E. COOK

RECEIVED FOR RECORD JUN. 10, 1954 AT 11:40 AM.
RECORDED JUN. 10, 1954 IN RECORD VOL. 16 PAGE 30A
LEOTA B. MITCHELL
LORAIN COUNTY RECORDER
M.C.

RECORDING FEE \$10.25

TRANSFERRED JUN-9 1954, FRANK AYRES AUDITOR

