


NO. 467273

WILLIAM H. AND CATHERINE P. ROUB

D-VOL. 334 PG. 490 JAN. 25, 1944

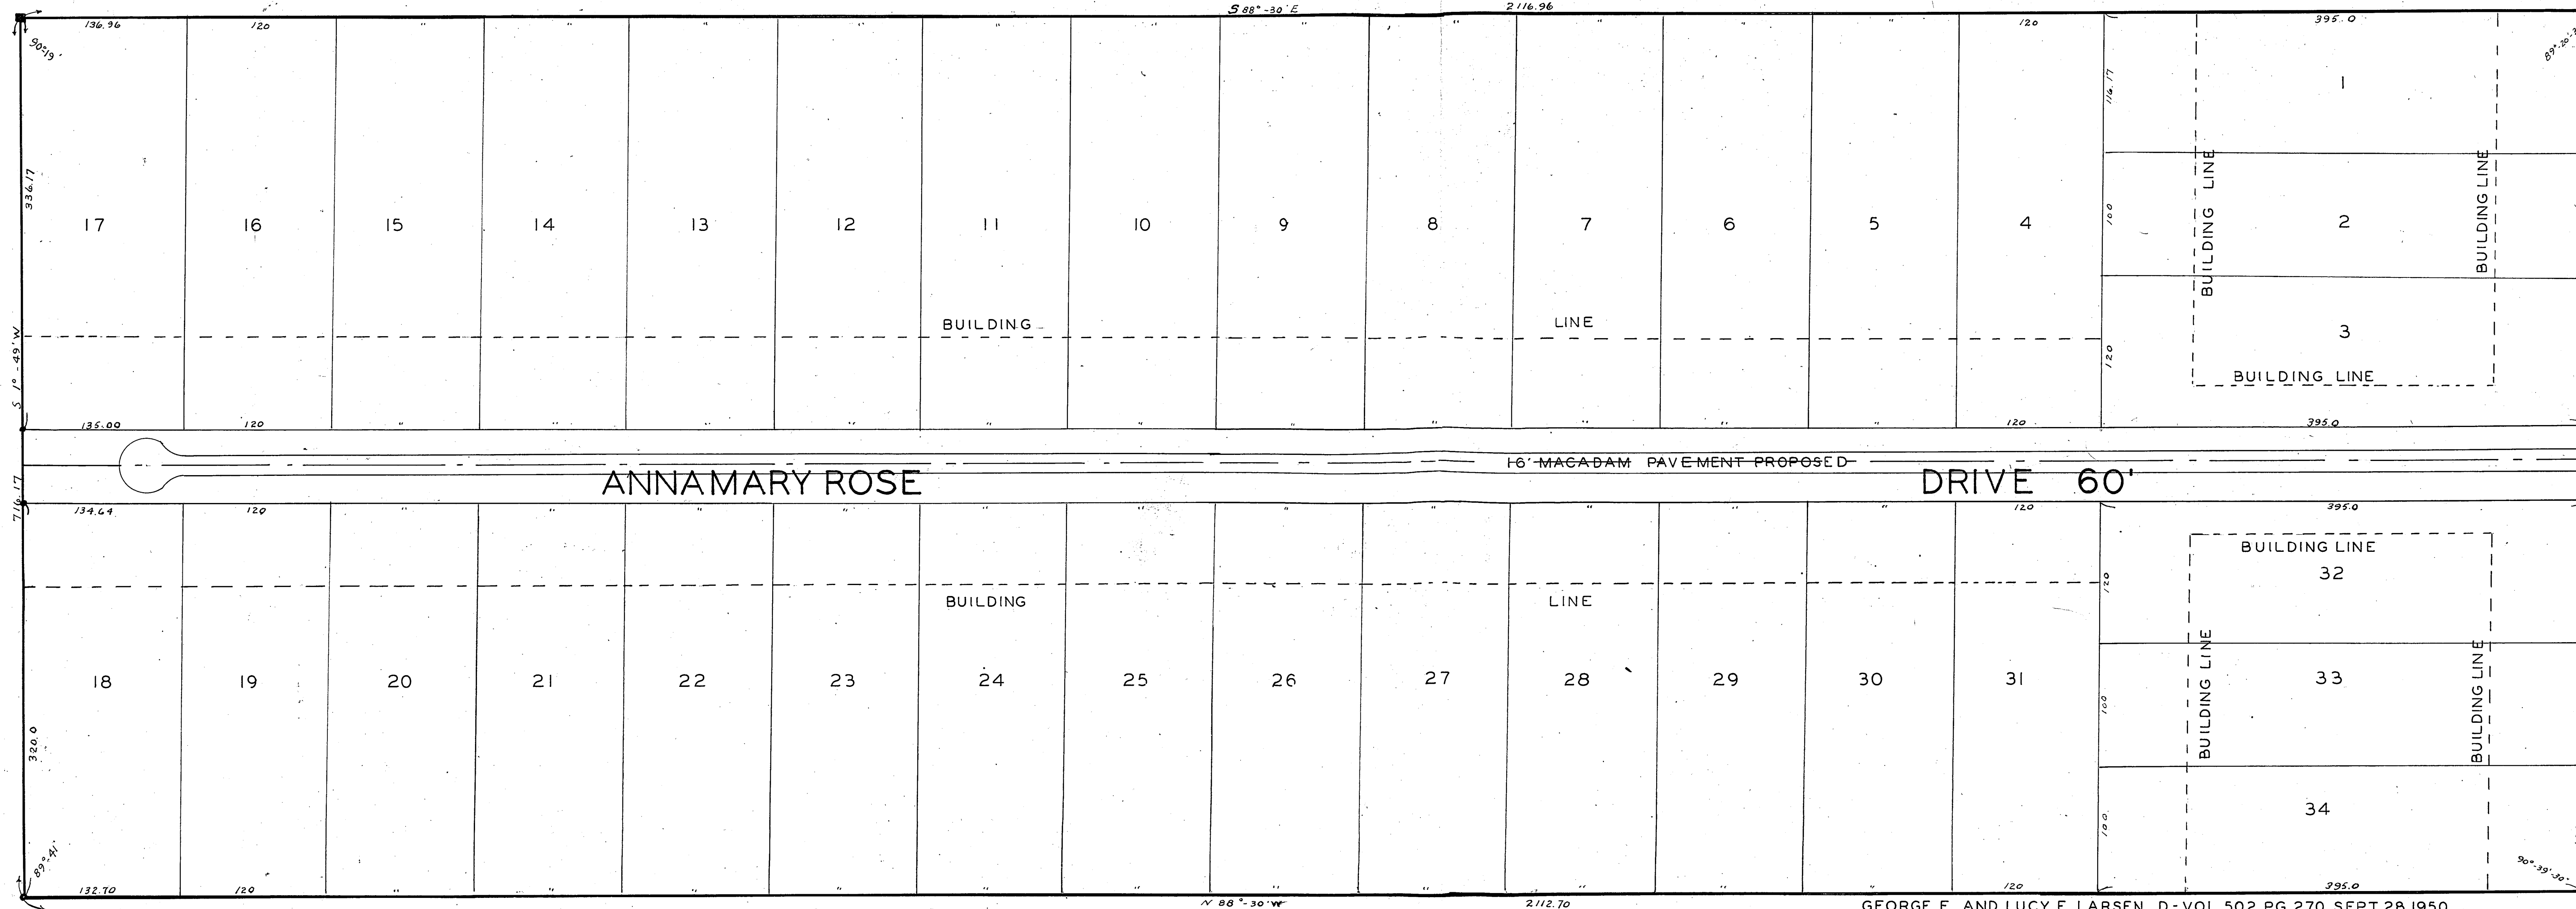

OWNERS CERTIFICATE:- THE UNDERSIGNED, OWNERS OF LAND EMBRACED BY THE ACCOMPANYING PLAT, DO HEREBY ACCEPT THE SAME TO BE CORRECT AND DEDICATE TO PUBLIC USE FOR STREET PURPOSES, ANNAMARY ROSE DRIVE AS SHOWN HEREON.
 IN TESTIMONY WHEREOF WE HAVE SET OUR HANDS AT CLEVELAND THIS 17 DAY OF JUNE 1954.

ANDREW S. CHECK
ANNA M. CHECK

WITNESS A. PETRILL A. PETRILL
T. G. MACDONALD
 T. G. MACDONALD

STATE OF OHIO BEFORE ME, A NOTARY PUBLIC, IN AND FOR SAID COUNTY AND STATE PERSONALLY CAME ANDREW S. CHECK AND ANNA M. CHECK, CUYAHOGA COUNTY HUSBAND AND WIFE, WHO DID ACKNOWLEDGE THE SIGNING OF THE ACCOMPANYING PLAT TO BE THEIR FREE ACT AND DEED.
 SS. IN WITNESS WHEREOF I HAVE SET MY HAND AND CAUSED MY OFFICIAL SEAL TO BE AFFIXED AT CLEVELAND THIS 17 DAY OF JUNE 1954

A. PETRILL
 NOTARY PUBLIC
 A. PETRILL NOTARY PUBLIC
 MY COMMISSION EXPIRES SEPT. 19, 1956

NOTARY SEAL

APPROVED BY THE BOARD OF COUNTY COMMISSIONERS OF LORAIN COUNTY, OHIO, AS PRESCRIBED IN AMENDED SUBSTITUTE BILL NO. 629 AS ENACTED BY THE GENERAL ASSEMBLY JULY 2, 1953.
 BY RESOLUTION NO. _____ PASSED _____ 1954

THE BOARD OF COUNTY COMMISSIONERS
 OF LORAIN COUNTY, OHIO
J. POWELL JONES
J. NORMAN THOMPSON

ENGINEERS CERTIFICATE:- THIS PLAT OF CHECK ALLOTMENT MADE AT THE REQUEST OF ANDREW S. CHECK AND ANNA M. CHECK HUSBAND AND WIFE, OWNERS OF LAND IN LOT 25 COLUMBIA TOWNSHIP LORAIN COUNTY OHIO AND CONTAINS 34.765 ACRES OF LAND
 I HAVE SURVEYED AND PLATTED SAID PREMISES AND HAVE SET IRON STAKES AT ALL POINTS INDICATED THUS • DISTANCES ARE SHOWN IN FEET AND DECIMAL PARTS THEREOF.

ALL OF WHICH I CERTIFY TO BE CORRECT
D. D. ANDRUS
 DATED JUNE 1, 1954 CIVIL ENGINEER AND SURVEYOR

SEAL ENGINEER

CHECK ALLOTMENT
 LOT 25 COLUMBIA TOWNSHIP
 LORAIN COUNTY OHIO
 SCALE 1" = 60' JUNE, 1954

N



TRANSFERRED JUNE 19 1954 FRANKAY RES. AUDITOR

RECEIVED FOR RECORD JUN. 22 1954 AT 10:51 A.M. RECORDED JUNE 22 1954
 IN RECORD VOL. 16 PAGE 36

LEOTA B. MITCHELL
 LORAIN COUNTY RECORDER
 RECORDING FEE \$54.25 M.C.