


BRANDT EXTENSION NO. 1.

PART OF ORIGINAL AMHERST TOWNSHIP LOT NO. 22
SCALE 1" = 50'

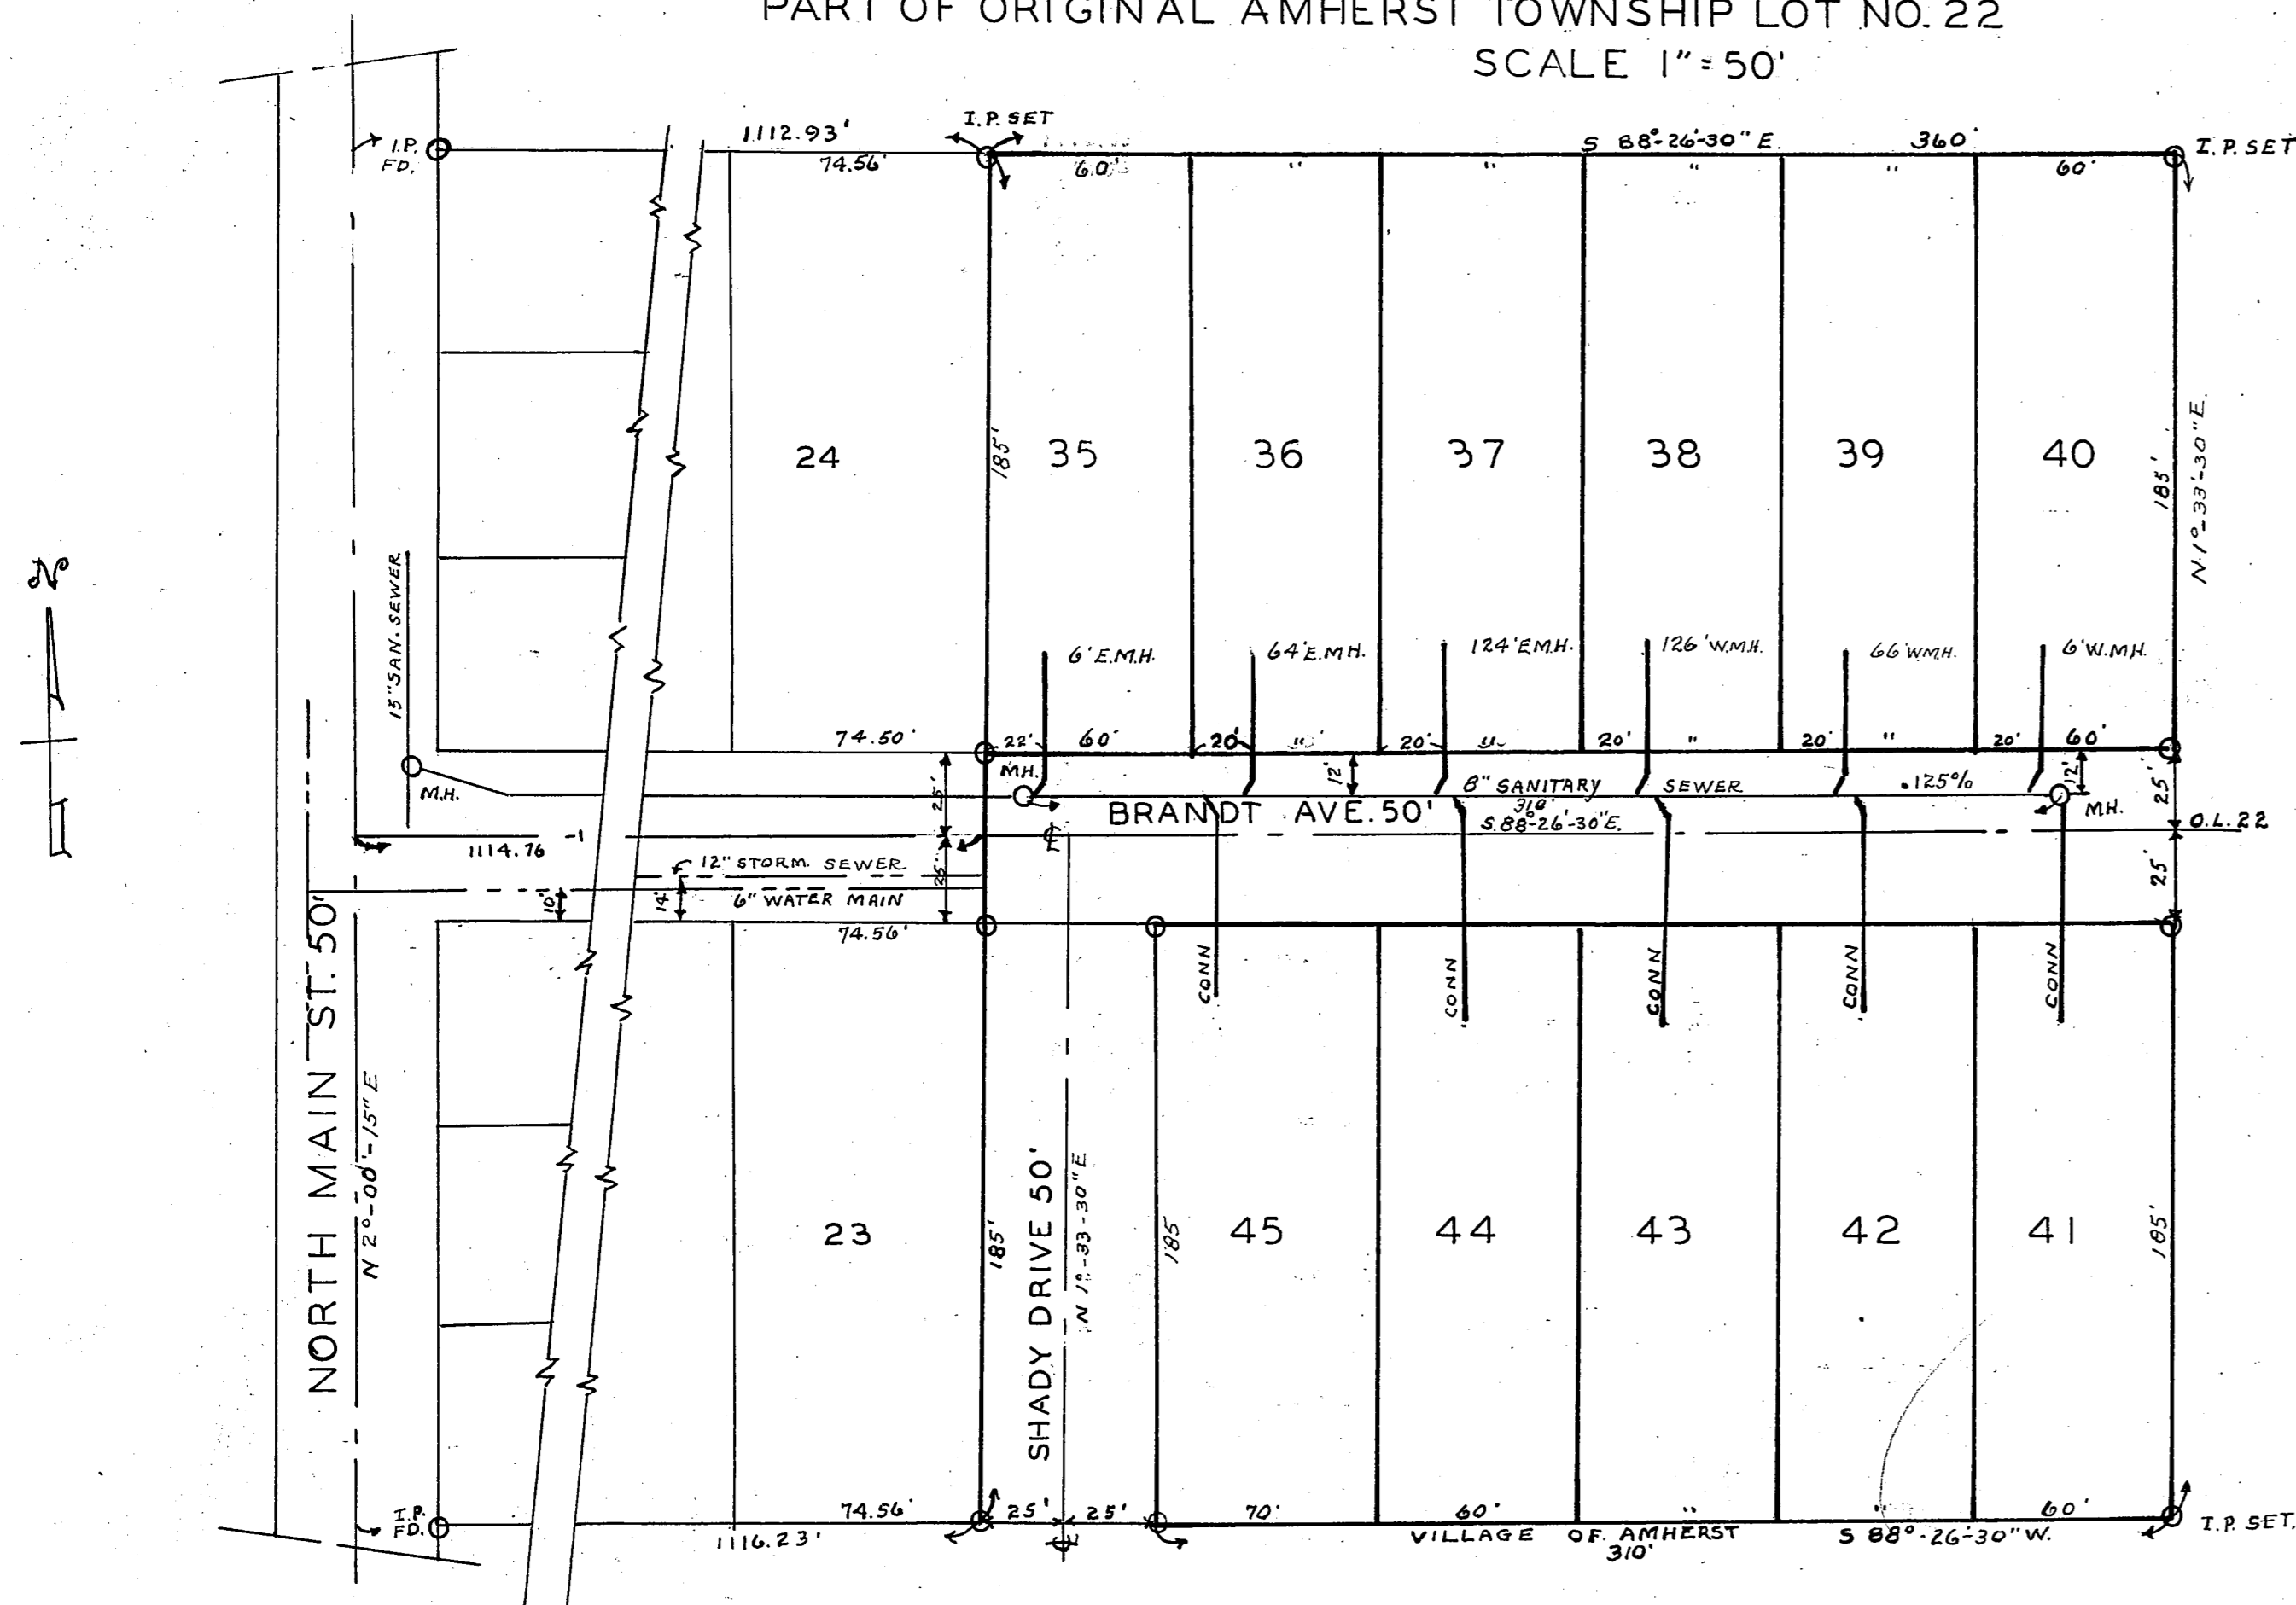

SURVEYORS CERTIFICATE

THIS IS TO CERTIFY THAT AT THE REQUEST OF AUGUST BRANDT, I HAVE SURVEYED AND STAKED THIS SUBDIVISION WHICH COMPRISES AN AREA OF 3.471 ACRES OF LAND DISTANCES ARE SHOWN IN FEET AND DECIMAL PARTS THEREOF.

BEARINGS SHOWN ARE ASSUMED AND ARE FOR DESCRIBING ANGLES ONLY, IRON PINS WERE FOUND OR SET AS INDICATED.
C.E. RICHARDS REGISTERED SURVEYOR

— o — INDICATES IRON PINS FOUND OR SET.

THIS IS TO CERTIFY THAT AUGUST BRANDT, OWNER OF LAND AS BOUNDED BY HEAVY LINES, ACCEPTS THIS PLAT AS CORRECT AND DEDICATES TO PUBLIC USE THE EXTENSION OF BRANDT AVE.—
AUGUST BRANDT AUGUST BRANDT

STATE OF OHIO
LORAIN CO.
S. S.
BEFORE ME, A NOTARY PUBLIC, IN AND FOR SAID COUNTY AND STATE, PERSONALLY APPEARED AUGUST BRANDT, WHO ACKNOWLEDGED THE SIGNING OF THIS INSTRUMENT TO BE HIS FREE ACT AND DEED, IN WITNESS WHEREOF I HAVE HEREUNTO SET MY HAND AND OFFICIAL SEAL AT AMHERST OHIO, THIS 8 DAY OF JUNE 1954.

NOTARY SEAL

WM. ROBERTSON NOTARY PUBLIC
MY COMMISSION EXPIRES JAN. 12 1956

THIS IS TO CERTIFY THAT THIS PLAT IS HEREBY APPROVED BY THE PLANNING COMMISSION OF THE VILLAGE OF AMHERST, OHIO, ON THIS DAY _____ OF _____ 1954 _____ SECRETARY

THIS IS TO CERTIFY THAT THIS PLAT IS HEREBY APPROVED BY THE LORAIN COUNTY COMMISSIONERS ON THIS 25 TH DAY OF JUNE 1954.

O. G. DUNN COMMISSIONER
J. NORMAN THOMPSON COMMISSIONER
J. POWELL JONES COMMISSIONER

RECEIVED FOR RECORD THIS 25 DAY OF JUNE 1954 AT 12:35 O'CLOCK P.M.

RECORDED IN VOLUME 16 PAGE 37 OF THE LORAIN COUNTY RECORDS.

LEOTA B. MITCHELL RECORDER RECORDING FEE \$ 14.05


THIS IS TO CERTIFY THAT THIS PLAT IS HEREBY APPROVED BY THE AMHERST TOWNSHIP TRUSTEES ON THIS 22 DAY OF JUNE 1954

A. HEINZERLING TRUSTEE
NEAL B. LUDWIG TRUSTEE
L. MERCHANT TRUSTEE

TRANSFERRED JUNE 25, 1954 FRANK AYRES AUDITOR

DAVIS & KOEHLER'S JANELL DRIVE SUBD NO. 1

OF A PART OF ORIGINAL COLUMBIA TOWNSHIP
LOT NO. 5 COUNTY OF LORAIN - STATE OF OHIO.
BY J. L. MENO - REGISTERED SURVEYOR NO. 3662
FEB. 1954
SCALE 1" = 100'

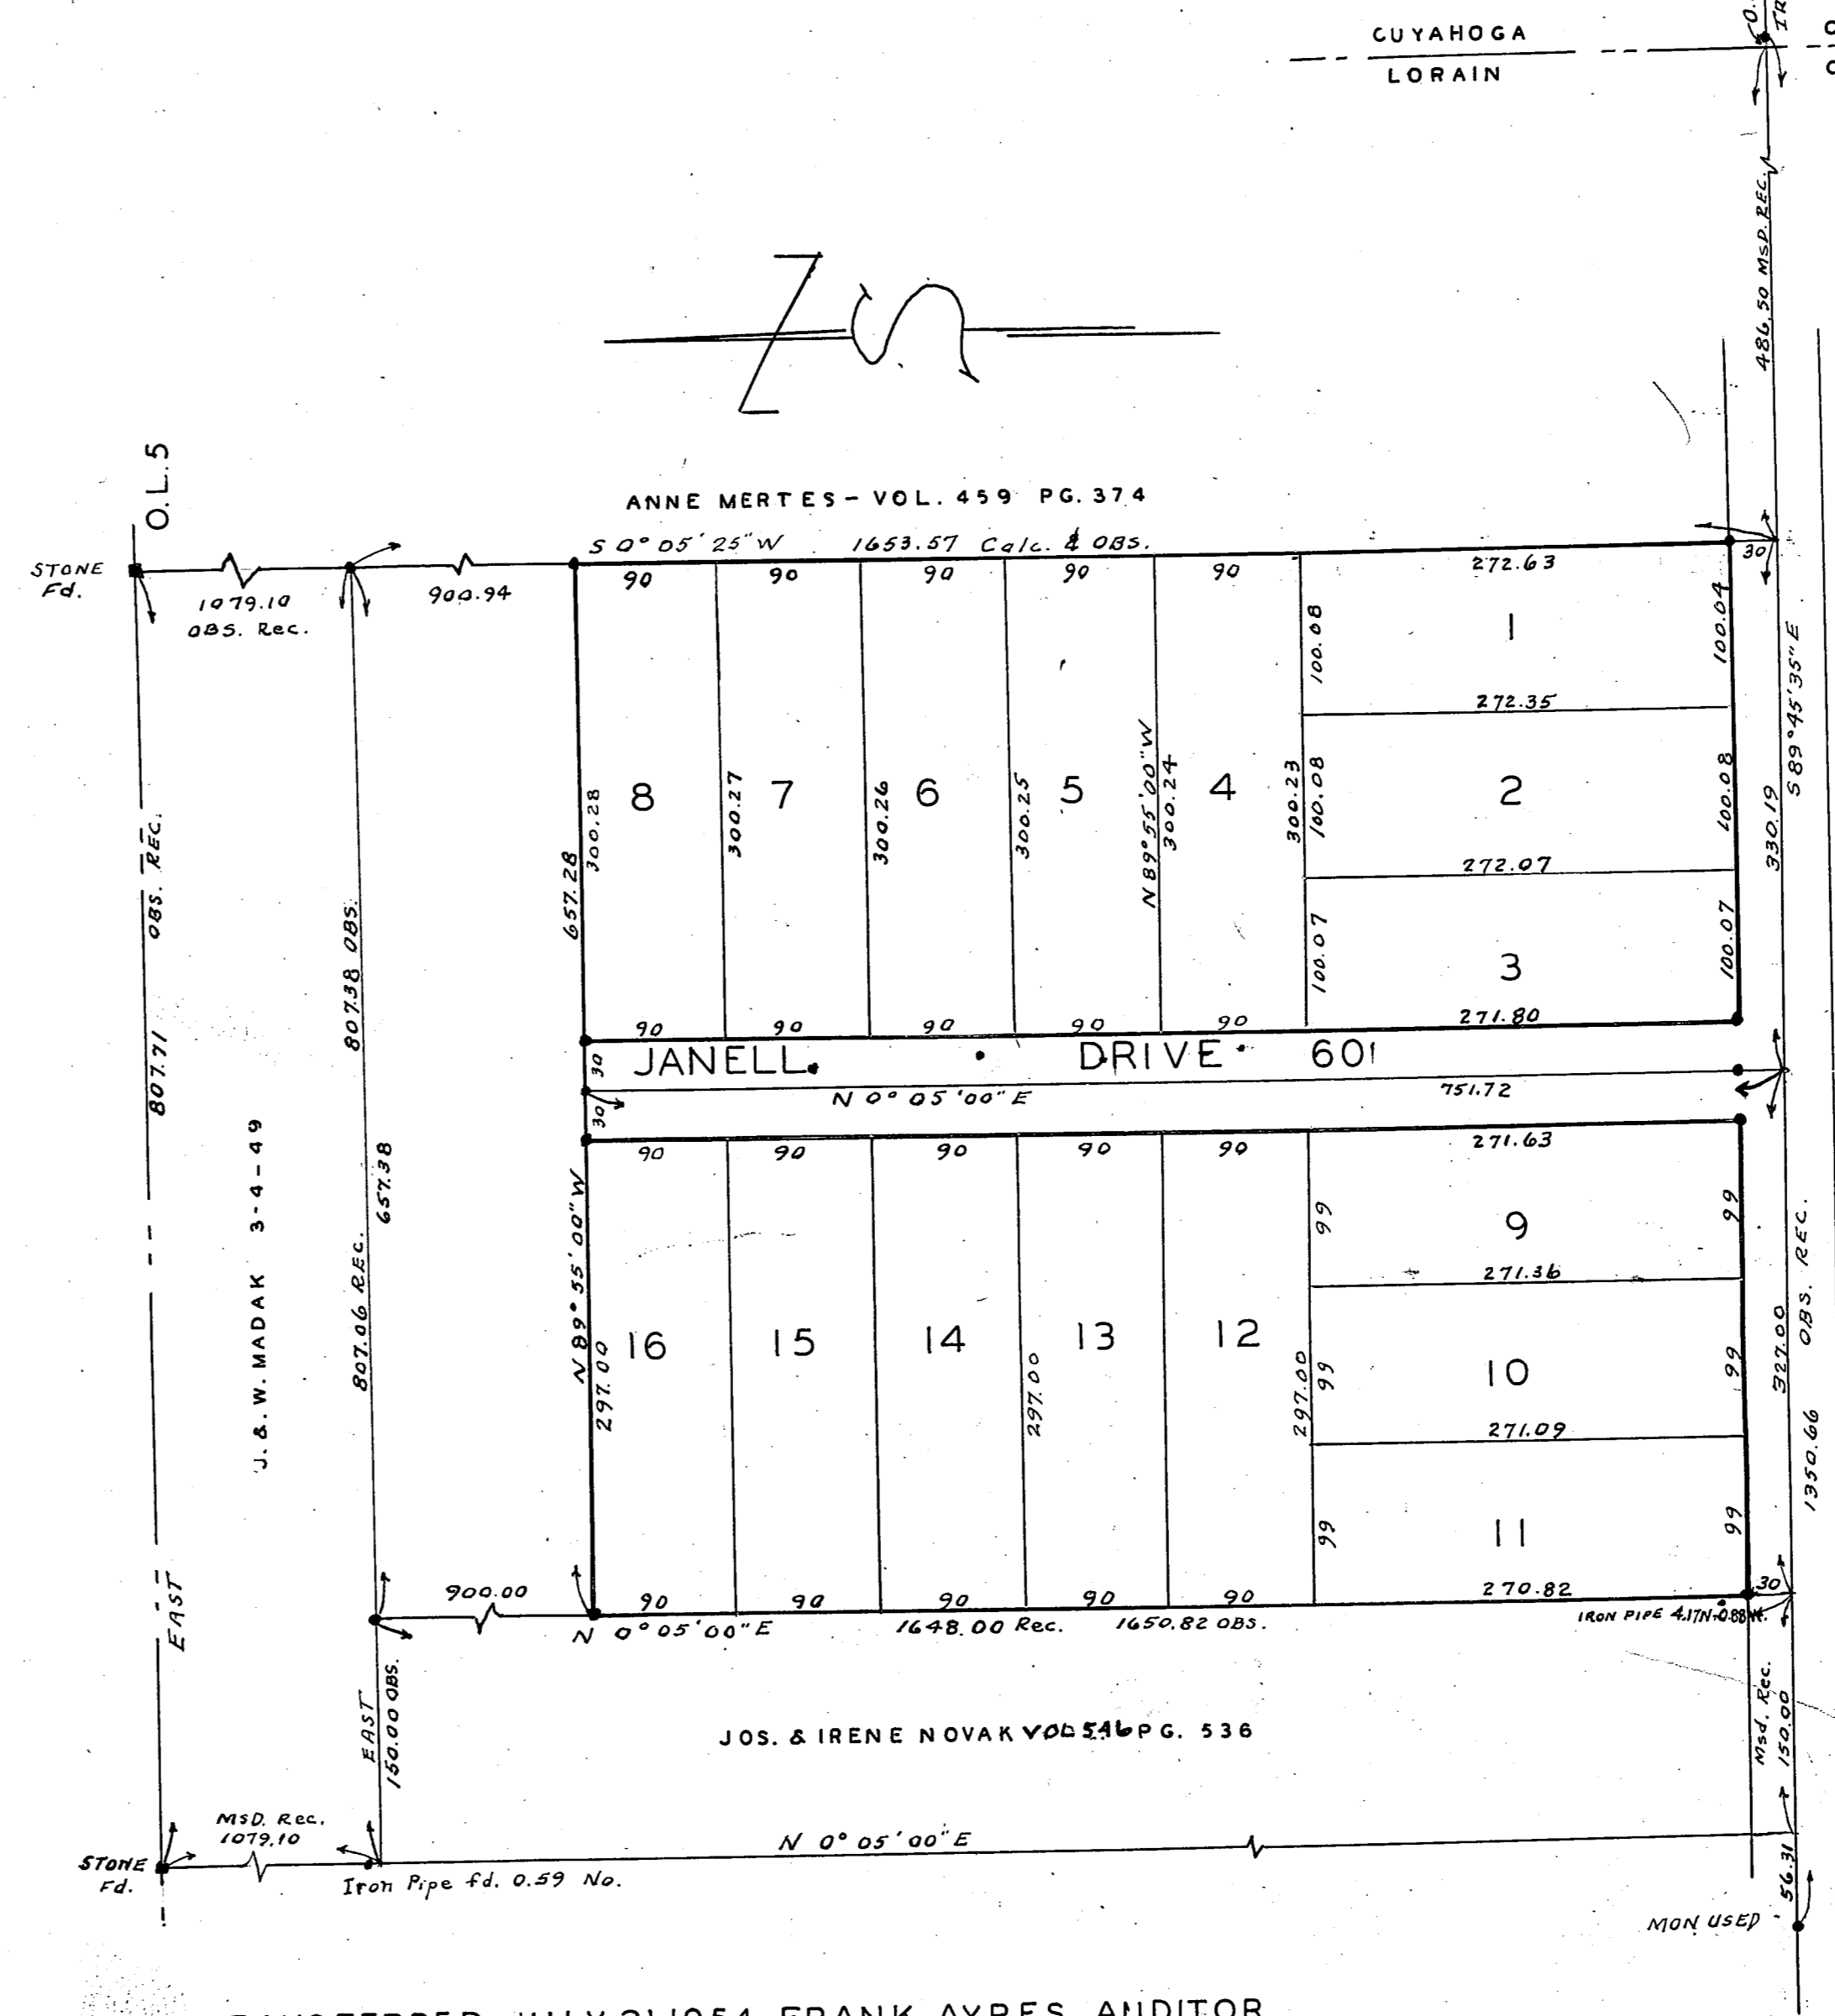

DEDICATION:
WE, THE UNDERSIGNED OWNERS OF THE LAND SHOWN ON THIS PLAT, HEREBY ACCEPT THIS PLAT AND SUBDIVISION OF THE SAME AND DEDICATE TO PUBLIC FOR USE AS A HIGHWAY, JANELL DR. AS SHOWN HEREON.

ORLIE DAVIS
EDWIN L. KOEHLER

APPROVALS:
PLAT APPROVED BY THE TRUSTEES OF COLUMBIA TOWNSHIP THIS 6TH DAY OF JULY 1954

CARL G. BURK
P.W. HEINEMAN

PLAT APPROVED AND ACCEPTED BY THE COUNTY ENGINEER OF LORAIN COUNTY, THIS _____ DAY OF _____ 1954
COUNTY ENGINEER

PLAT APPROVED AND ACCEPTED BY THE COMMISSIONERS OF THE COUNTY OF LORAIN, THIS 9TH DAY OF JULY 1954.

COMMISSIONERS
O. G. DUNN
J. POWELL JONES

ENTERED FOR TRANSFER RECORDED

DIMENSIONS SHOWN ON THIS PLAT ARE EXPRESSED IN FEET AND DECIMAL PARTS THEREOF. PERMANENT MONUMENTS ARE SET AT ALL POINTS INDICATED THUS HEREON. ALL OF WHICH I CERTIFY TO BE CORRECT.
APRIL 26, 1954 J. L. MENO SURVEYOR NO. 3662
J. L. MENO

THIS PLAT MADE AT THE REQUEST OF ORLIE DAVIS & EDWIN L. KOEHLER EMBRACES 10.8894 ACRES OF LAND IN ORIG. COLUMBIA TWP. LOT 5 LORAIN COUNTY, OHIO
J. L. MENO SURVEYOR

SEAL SURVEYOR

TRANSFERRED JULY 21 1954 FRANK AYRES AUDITOR
RECEIVED FOR RECORD JULY 21 1954 AT 10:22 A.M.
RECORDED JULY 21 1954 IN RECORD VOL. 16 PAGE 37A

LEOTA B. MITCHELL
LORAIN COUNTY RECORDER

RECORDING FEE \$13.20 M.C.

STATE OF OHIO JS
COUNTY OF LORAIN JS
BEFORE ME A NOTARY PUBLIC IN AND FOR SAID COUNTY AND STATE PERSONALLY APPEARED THE ABOVE SIGNED WHO ACKNOWLEDGED THE SIGNING OF THE FOREGOING INSTRUMENT TO BE THEIR FREE ACT AND DEED PERSONALLY.
IN WITNESS WHEREOF I HAVE UNTO SET MY HAND AND OFFICIAL SEAL AT ELYRIA, OHIO, THIS 6TH DAY OF JULY 1954
MY COMMISSION EXPIRES MAY 17, 1956 OFFICIAL SEAL
NOTARY PUBLIC
RUSSELL S. WADE