


**ELY VILLAGE**  
**SUBDIVISION OF PARTS OF**  
**ORIG. LOTS 7&8**  
**WEST OF W. BR. OF BLACK**  
**RIVER ELYRIA TWP.**  
**ELYRIA CITY LORAIN CO. OHIO**

SCALE 1"=50  
 T.W. LAUNDON REG. SURVEYOR

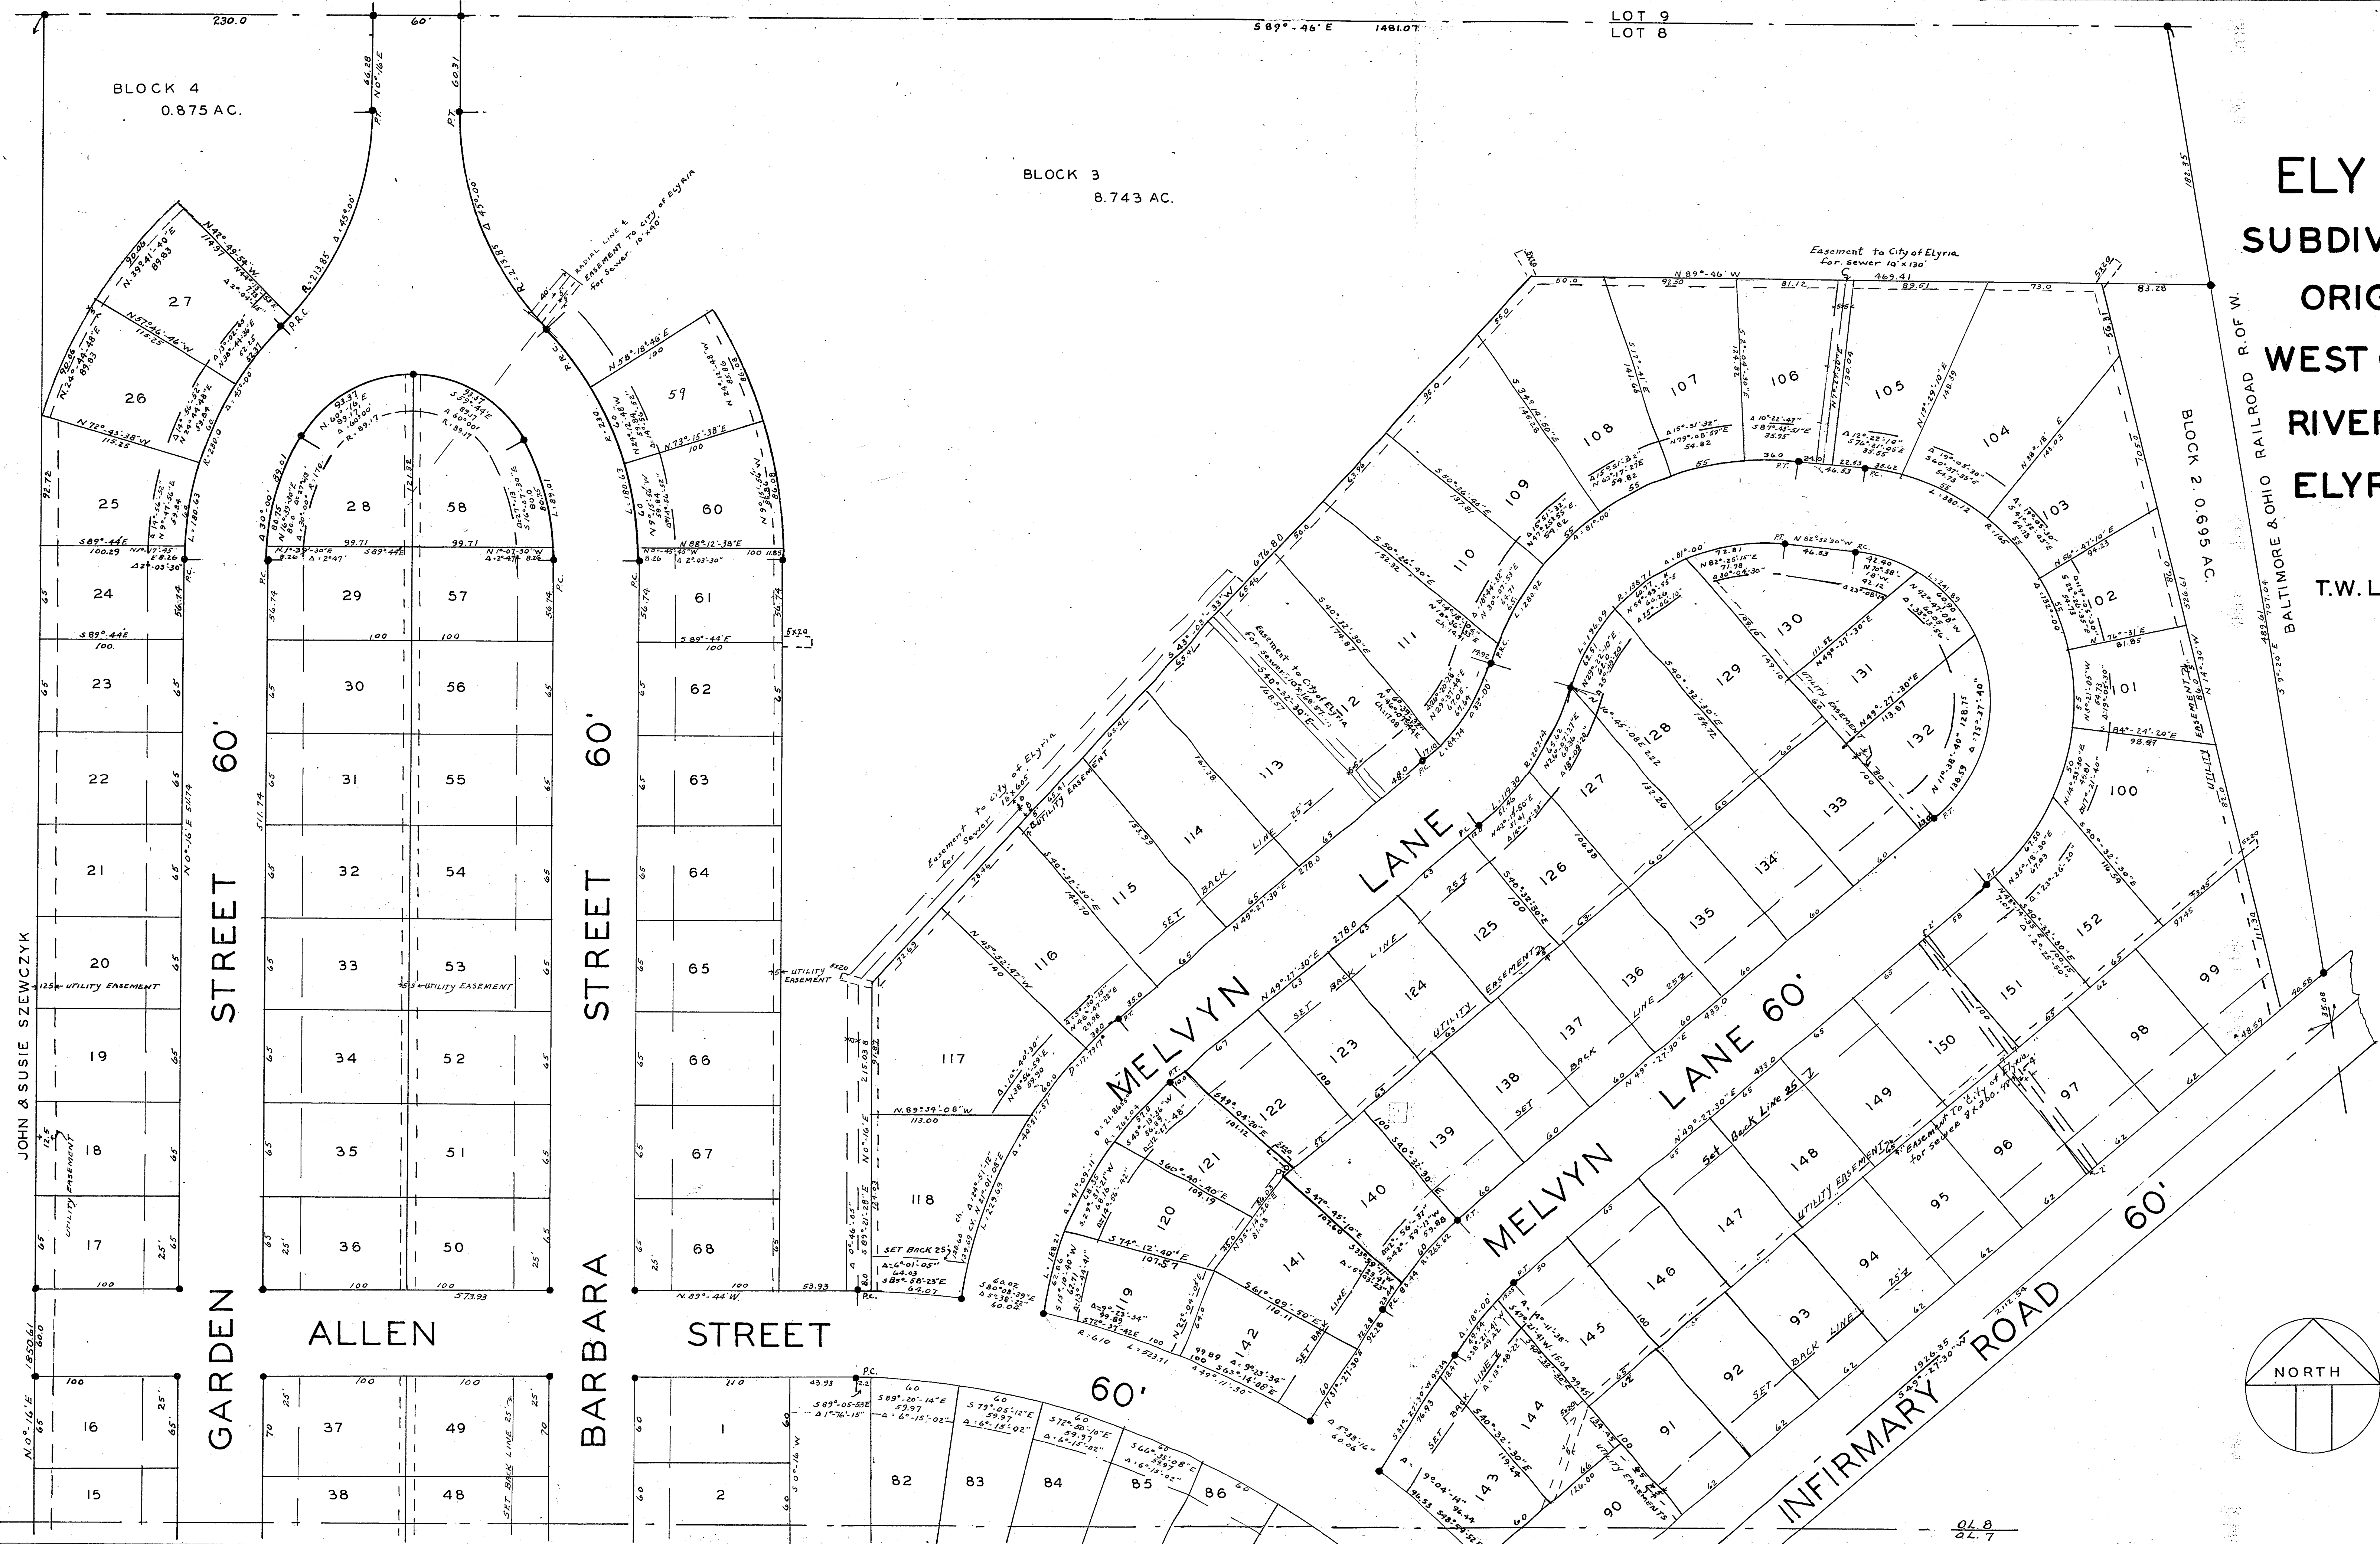

01.8  
22.7