

NO. 470298
RIDGEWOOD ALLOTMENT
 SECTION NO. 7 CARLISLE TWP.

SCALE 1" = 100 FT.

THIS PLAT OF RIDGEWOOD ALLOTMENT MADE AT THE REQUEST OF LEROY H. & ELIZABETH J. FORTHOFFER, WILBUR H. & LOUISE M. KRUEGER EMBRACES 12.143 ACRES OF LAND IN ORIGINAL SECTION NO. 7 CARLISLE TOWNSHIP LORAIN COUNTY OHIO. AT ALL POINTS SO INDICATED IRON PINS WERE FOUND OR SET. DISTANCES ARE IN FEET OR DECIMAL PARTS THEREOF.
 ALL OF WHICH I CERTIFY TO BE CORRECT.

C. T. BIGGS
 C. T. BIGGS REG. SURVEYOR
 SEAL SURVEYOR

THIS IS TO CERTIFY THAT LEROY H. AND ELIZABETH J. FORTHOFFER, WILBUR H. AND LOUISE M. KRUEGER OWNERS OF THE LAND EMBRACED BY THE ABOVE PLAT HEREBY ACCEPT THE SAME TO BE CORRECT AND DEDICATE TO PUBLIC USE BRIARWOOD DRIVE AS SHOWN THEREON.

LEROY H. FORTHOFFER
 ELIZABETH J. FORTHOFFER
 WILBUR H. KRUEGER
 LOUISE M. KRUEGER

STATE OF OHIO
 LORAIN COUNTY SS.
 BEFORE ME A NOTARY PUBLIC IN AND FOR SAID COUNTY PERSONALLY APPEARED THE ABOVE NAMED LEROY H. AND ELIZABETH J. FORTHOFFER, WILBUR H. AND LOUISE M. KRUEGER OWNERS OF THE LAND EMBRACED BY THE ABOVE PLAT WHO ACKNOWLEDGED THAT THEY DID SIGN THE FOREGOING PLAT AND THAT IT WAS THEIR FREE ACT AND DEED. IN TESTIMONY WHEREOF I HAVE HEREUNTO SET MY HAND AND OFFICIAL SEAL AT NO. RIDGEVILLE OHIO THIS 9 DAY OF AUGUST 1954.

H. G. STACEY
 NOTARY PUBLIC
 MY COMMISSION EXPIRES NOVEMBER 18, 1956
 SEAL NOTARY

THE ABOVE PLAT OF RIDGEWOOD ALLOTMENT WAS DULY APPROVED BY THE COUNTY COMMISSIONERS OF LORAIN COUNTY, OHIO, AUGUST 20, 1954

COUNTY COMMISSIONERS
 O. G. DUNN
 J. NORMAN THOMPSON
 J. POWELL JONES

APPROVED BY THE PLANNING COMMISSION OF THE CITY OF ELYRIA, OHIO BY RESOLUTION NO. _____ DATED AUG. 19, 1954

PRESIDENT: J. G. KEYS
 SECRETARY: J. J. SERES

BRIARWOOD DRIVE AS SHOWN CONTAINS 0.39 AC.


CITY ENGINEERS CERTIFICATE
 THIS IS TO CERTIFY THAT THE ABOVE PLAT IS CORRECT AND THAT SUFFICIENT MONUMENTS HAVE BEEN SET TO DEFINE THE STREET LINE.

CITY ENGINEER

TRANSFERRED AUG. 23, 1954 FRANK AYRES AUDITOR

RECEIVED FOR RECORD AUG. 24, 1954 AT 8:12 O'CLOCK A.M.
 RECORDED AUG. 24, 1954 IN PLAT VOL. 17 PAGE 3

LEOTA B. MITCHELL
 LORAIN COUNTY RECORDER M.C. RECORDING FEE \$ 17.70

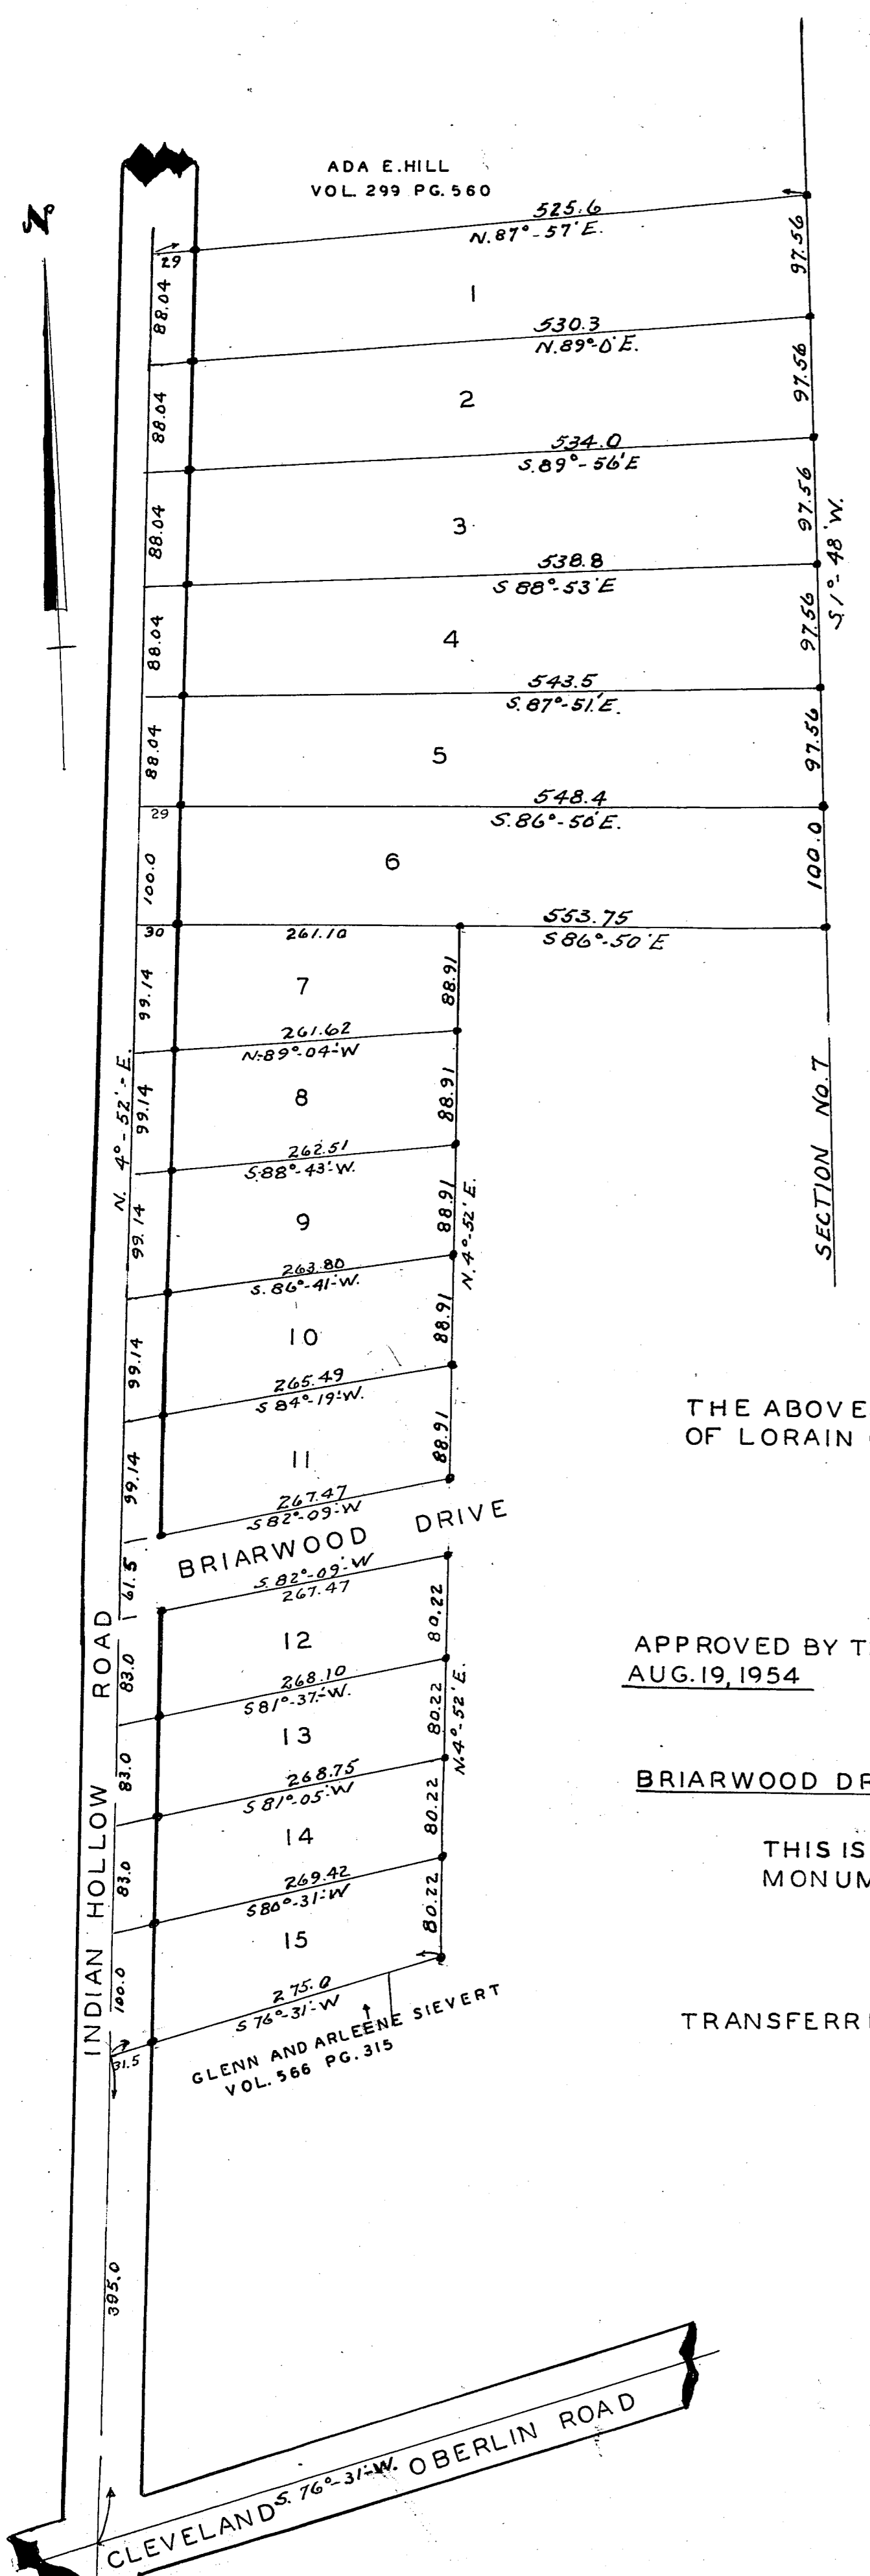


GEORGE P. YUNKER SUBDIVISION NO. 1.
 PARTS OF O.L. 14-15-26-27 AMHERST TOWNSHIP
 LORAIN COUNTY OHIO

SCALE 1" = 100'

DATE OCT. 3 1953

C. E. PENFOUND REG. SURVEYOR

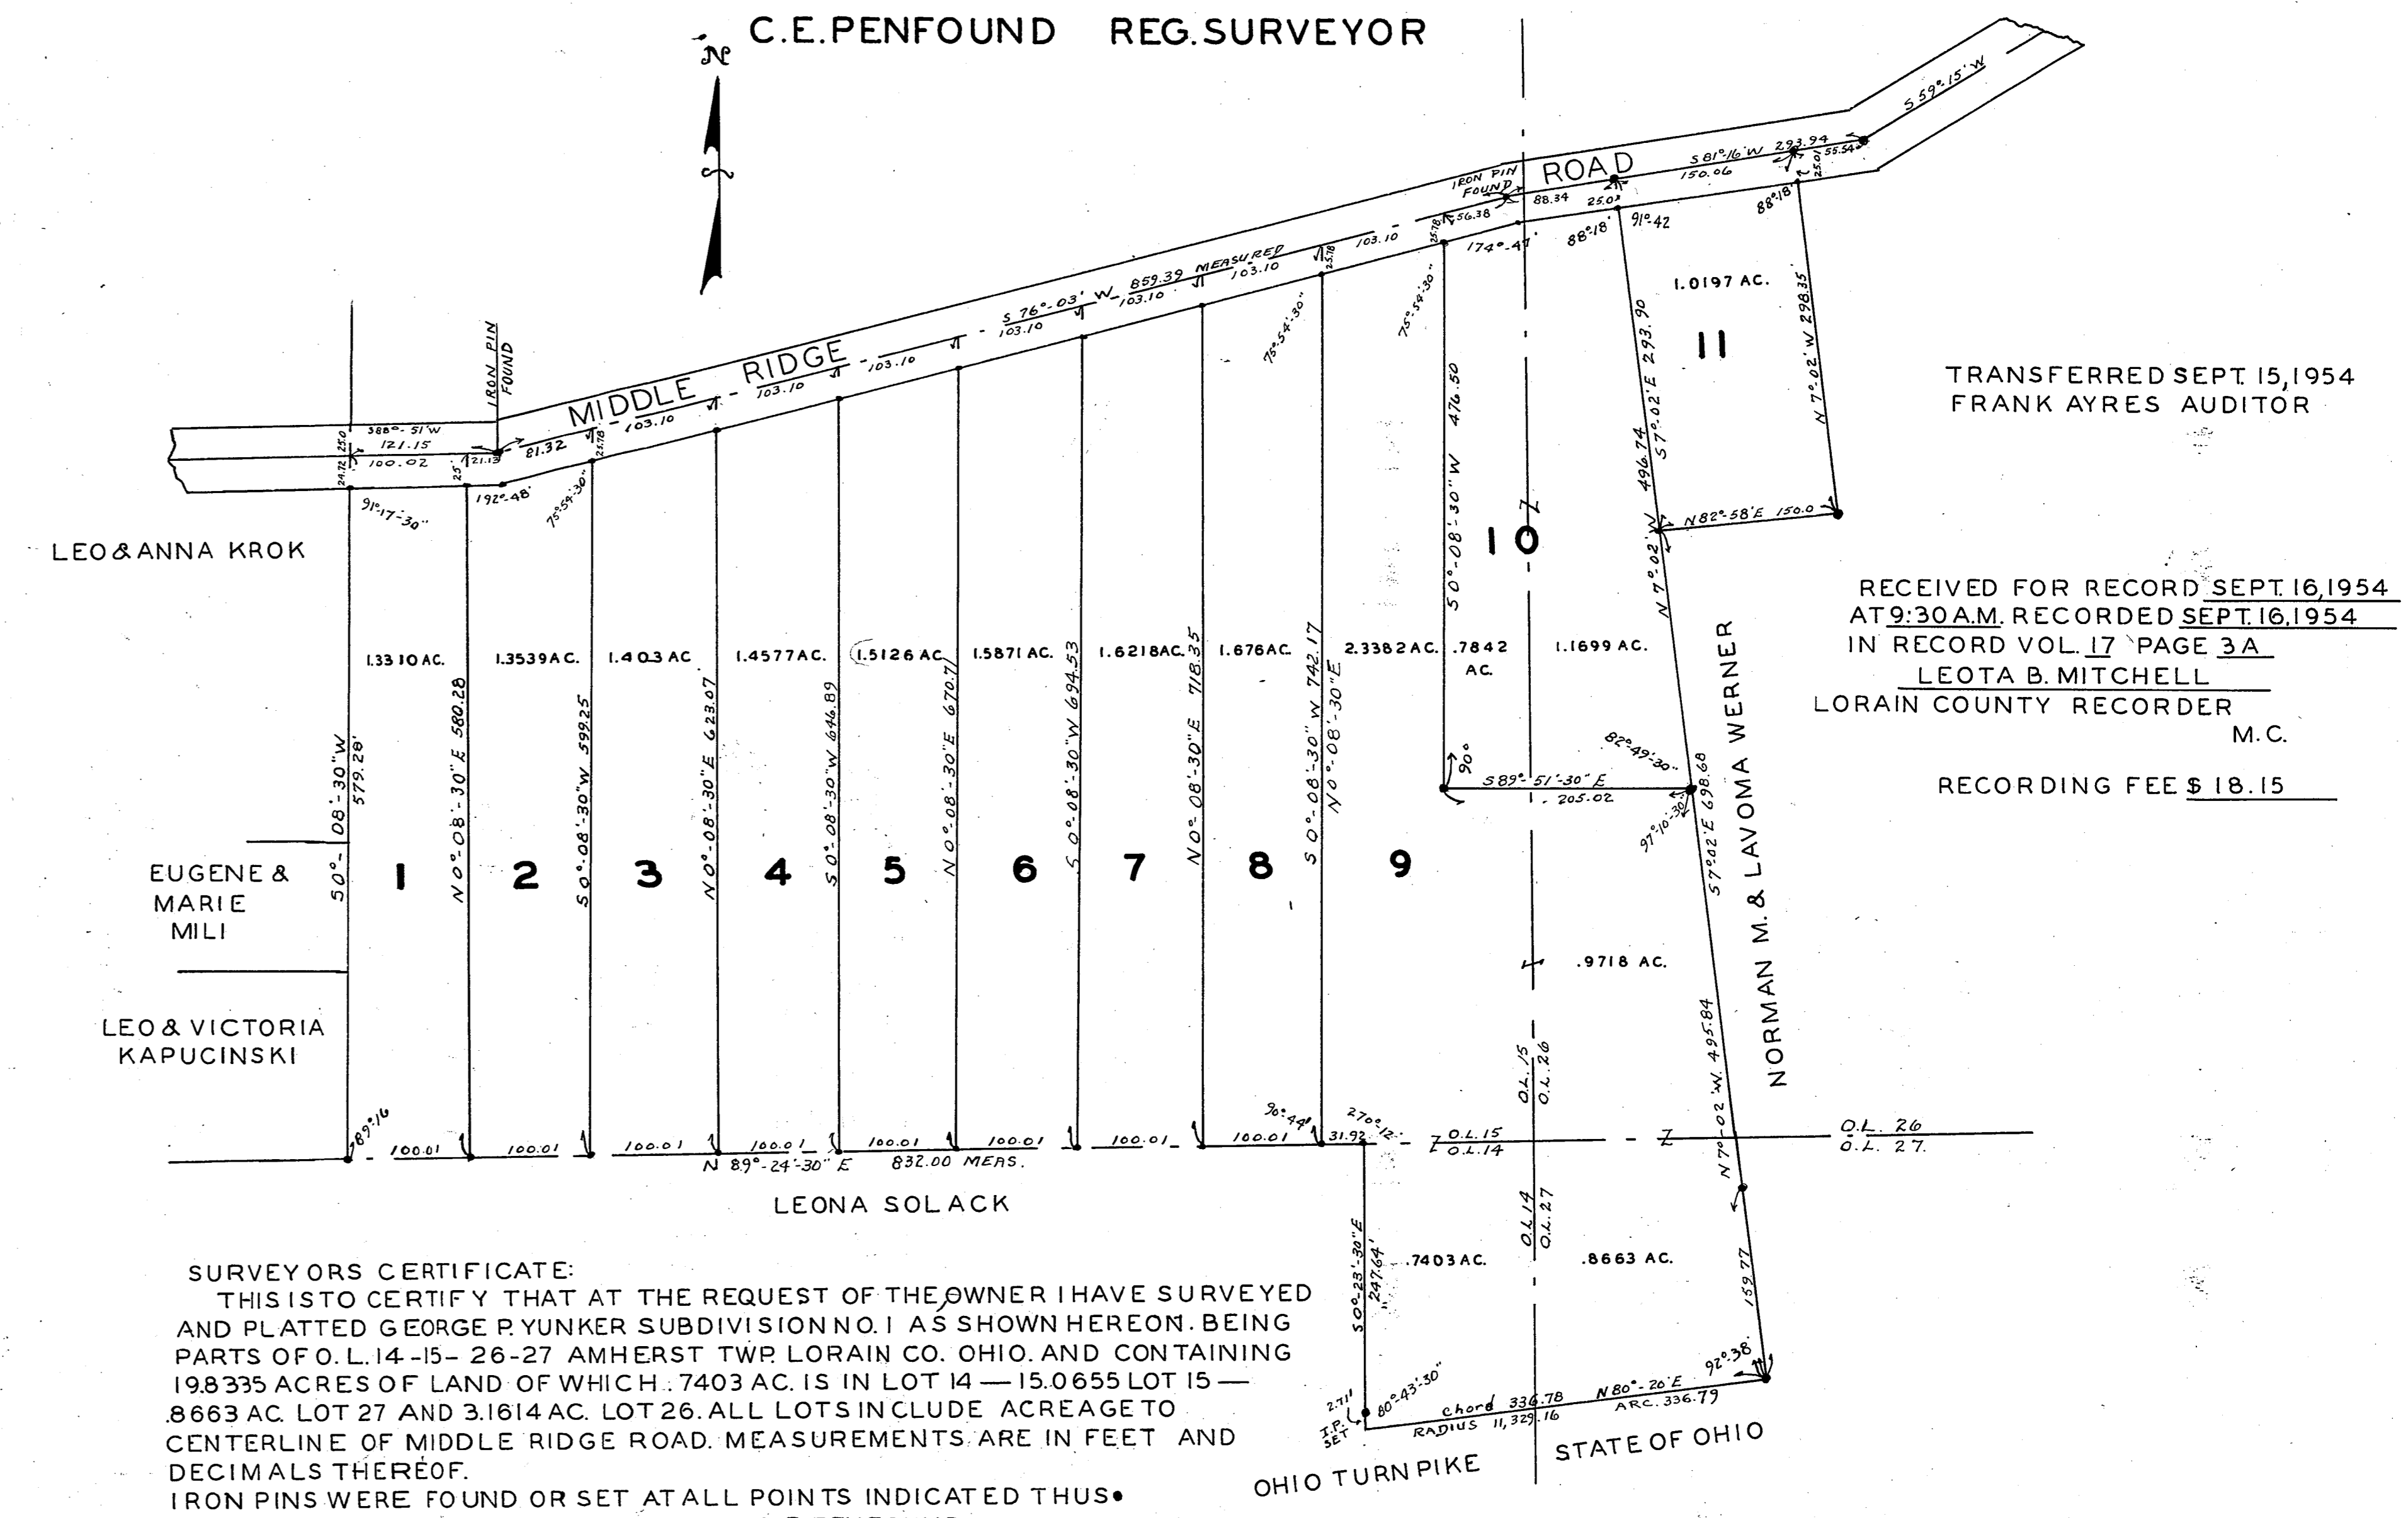

TRANSFERRED SEPT 15, 1954
 FRANK AYRES AUDITOR

RECEIVED FOR RECORD SEPT 16, 1954
 AT 9:30 A.M. RECORDED SEPT 16, 1954
 IN RECORD VOL. 17 PAGE 3A
 LEOTA B. MITCHELL
 LORAIN COUNTY RECORDER M.C.

RECORDING FEE \$ 18.15

SURVEYORS CERTIFICATE:
 THIS IS TO CERTIFY THAT AT THE REQUEST OF THE OWNER I HAVE SURVEYED AND PLATTED GEORGE P. YUNKER SUBDIVISION NO. 1 AS SHOWN HEREON. BEING PARTS OF O. L. 14-15-26-27 AMHERST TWP. LORAIN CO. OHIO. AND CONTAINING 19.8335 ACRES OF LAND OF WHICH .7403 AC. IS IN LOT 14 - 15.0655 LOT 15 - 8.663 AC. LOT 27 AND 3.1614 AC. LOT 26. ALL LOTS INCLUDE ACREAGE TO CENTERLINE OF MIDDLE RIDGE ROAD. MEASUREMENTS ARE IN FEET AND DECIMALS THEREOF.
 IRON PINS WERE FOUND OR SET AT ALL POINTS INDICATED THUS:
 C. E. PENFOUND
 REGISTERED SURVEYOR NO. 3200

OWNERS CERTIFICATE:
 THIS IS TO CERTIFY THAT THE UNDERSIGNED OWNER OF THE LANDS CONTAINED WITHIN THIS PLAT DO HEREBY ACCEPT THE SAME TO BE CORRECT
 OWNER GEORGE P. YUNKER
 THIS PLAT APPROVED BY THE TWP. TRUSTEES OF AMHERST TWP. BY RESOLUTION NO. _____ PASSED DATE _____

THIS PLAT APPROVED BY THE PLANNING COMMISSION OF THE VILLAGE OF AMHERST OHIO BY RESOLUTION NO. _____ DATE _____
 CHAIRMAN

THIS PLAT APPROVED BY THE BOARD OF COUNTY COMMISSIONERS OF LORAIN COUNTY, OHIO, BY RESOLUTION NO. 13931 PASSED DATE SEPT-10-54
 J. NORMAN THOMPSON
 O. G. DUNN

STATE OF OHIO } BEFORE ME A NOTARY PUBLIC, IN AND FOR SAID COUNTY AND STATE PERSONALLY APPEARED GEORGE P. YUNKER WHO
 LORAIN COUNTY SS. } ACKNOWLEDGED THE SIGNING OF THIS PLAT TO BE HIS FREE ACT AND DEED. IN WITNESS WHEREOF I HAVE HEREUNTO SET MY HAND AND OFFICIAL SEAL AT ELYRIA OHIO THIS 10TH DAY OF SEPTEMBER 1954.

LEE B. TERRELL
 NOTARY PUBLIC
 MY COM. EXP 6/27/55

NOTARY SEAL